




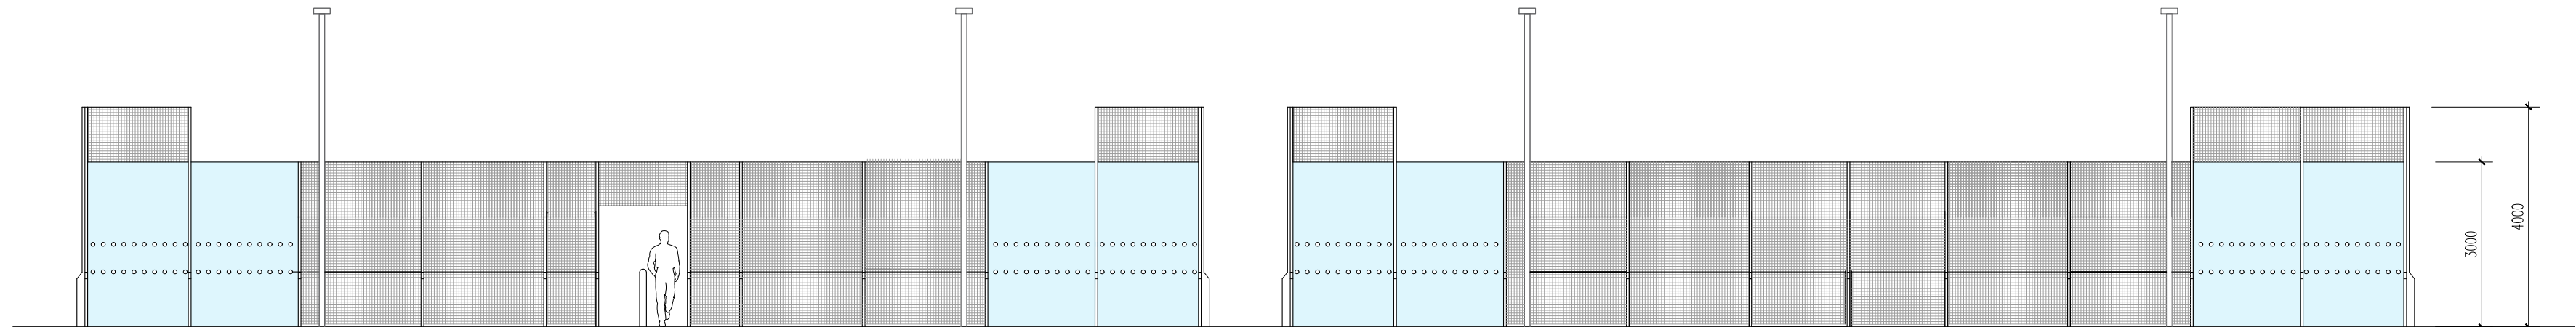


east elevation
1:100 @A1



west elevation

dark green coloured steel mesh
clear safety glass

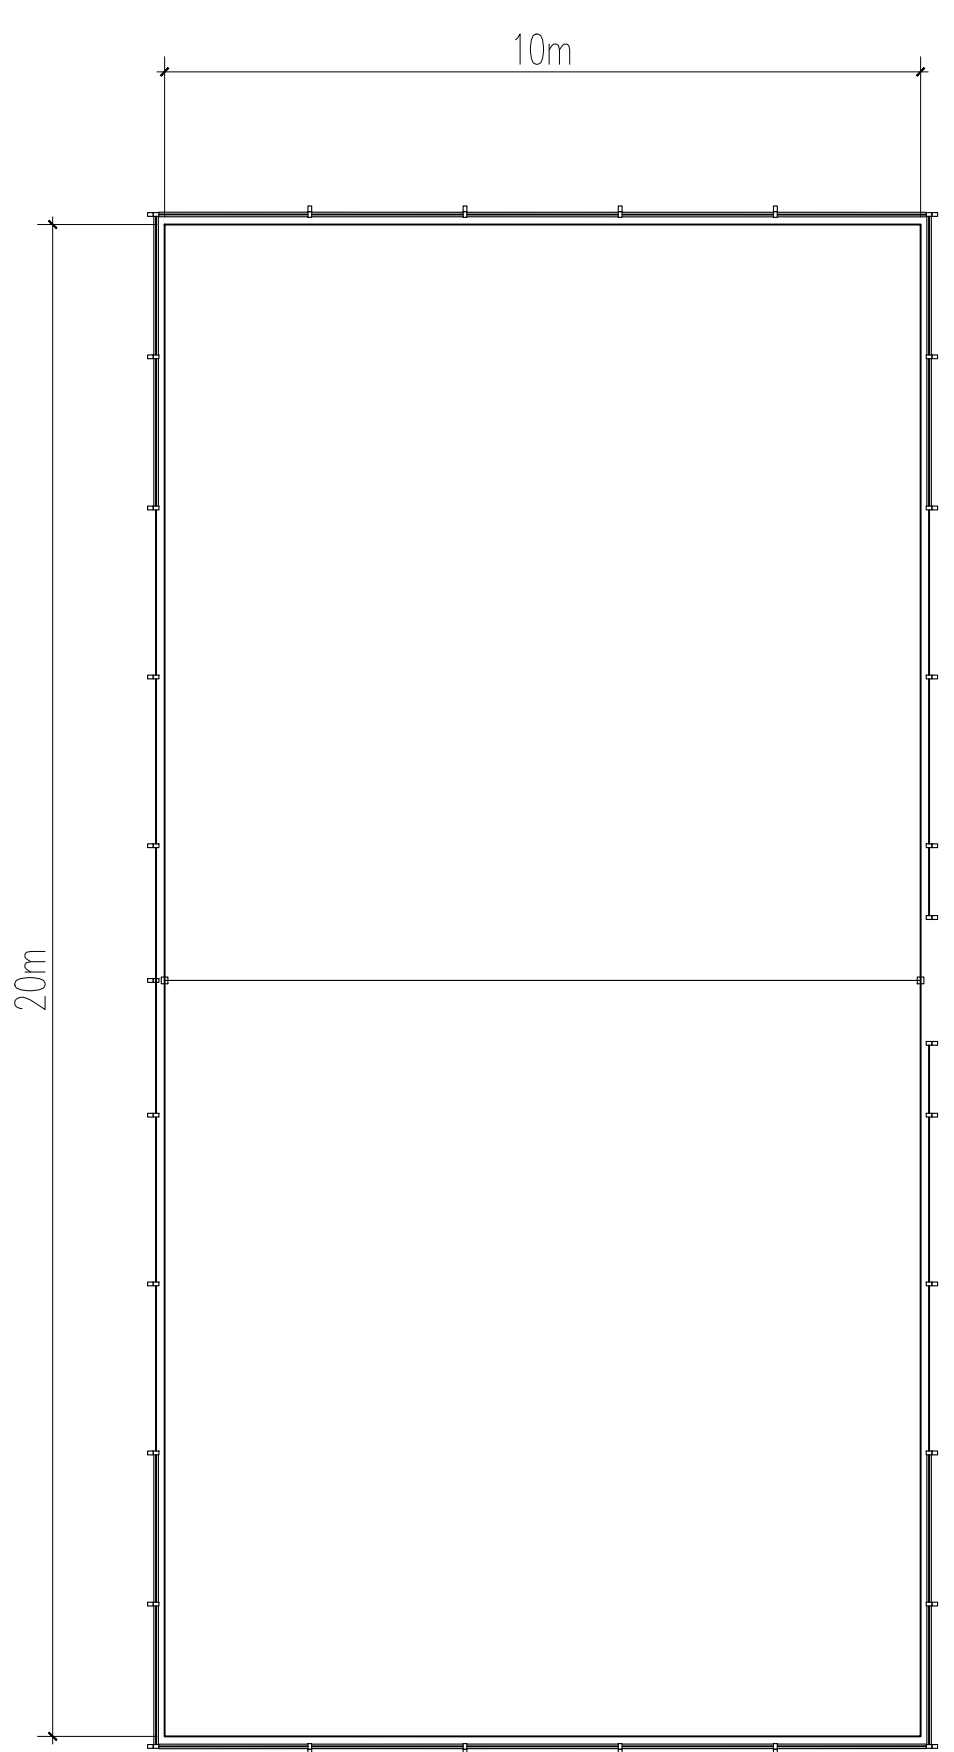


north / south elevations

all end elevations identical

2no. new padel courts, each with enclosure to be 4m high to ends and returns, and 3m high to sides, comprising clear safety glass up to 3m height to ends and returns, and 2m height to sidepanels, with remaining panels infilled with dark green coloured steel mesh. All glazing to have white dot manifestation at 1m and 1.5m heights, and all fixed into dark green steel frame columns of same height as screens, all in accordance with the requirements laid down by the International Federation of Padel (FIP)

Padel tennis court

1:100 @A1

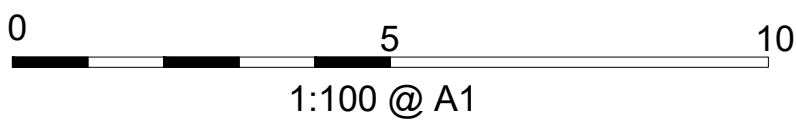

--- to be removed / demolished

Proposed block plan
1:200 @ A1



B 01.05.2023 Acoustic fencing added; padel court position amended.
A 06.12.2023 Survey and scale bars added.

Proposed relocation of Padel Courts (Approval 7-2019-5036-BB)
at
THE WEST HANTS CLUB
Bournemouth
for
THE WEST HANTS CLUB

Date: February 2019 Scale 1:100 / 1:200 @A1 Drawn: D.A.

PADEL COURTS - PLAN & ELEVATIONS

4557

71B

