




ground floor plan

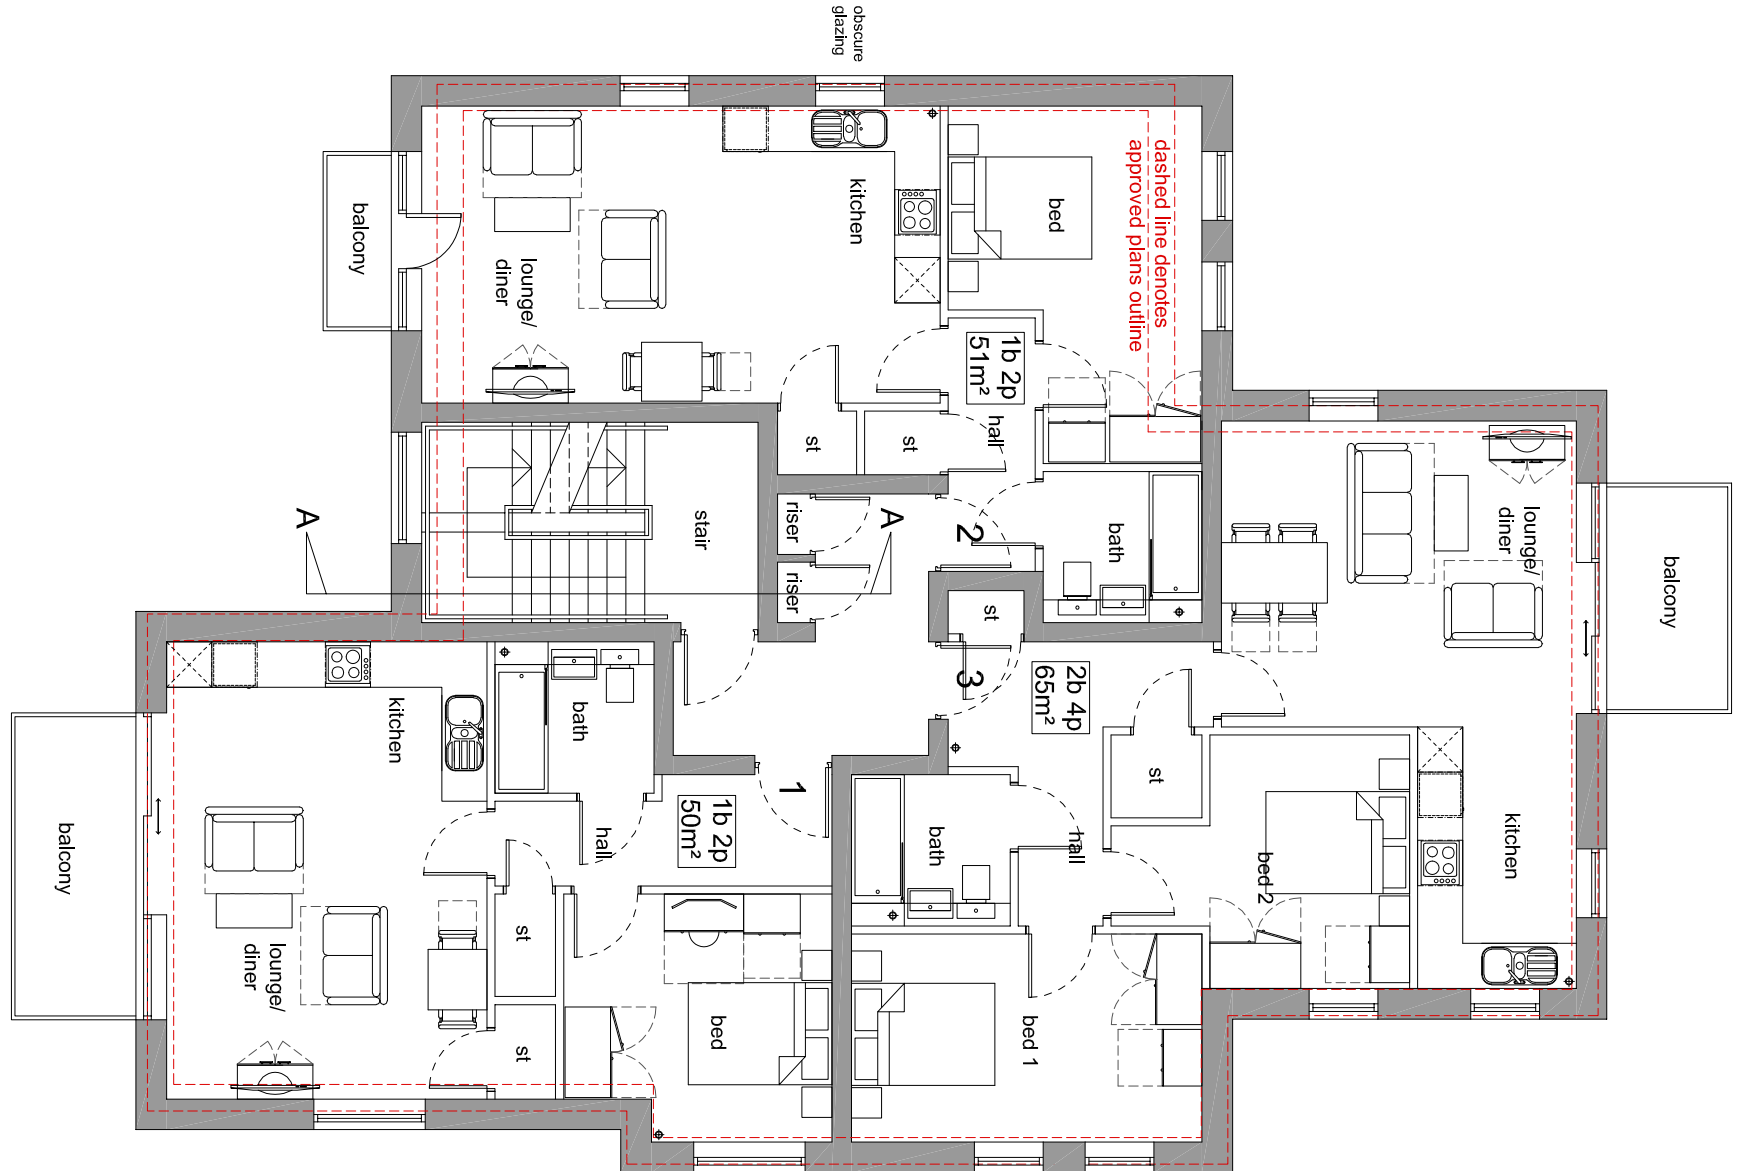


1st floor plan

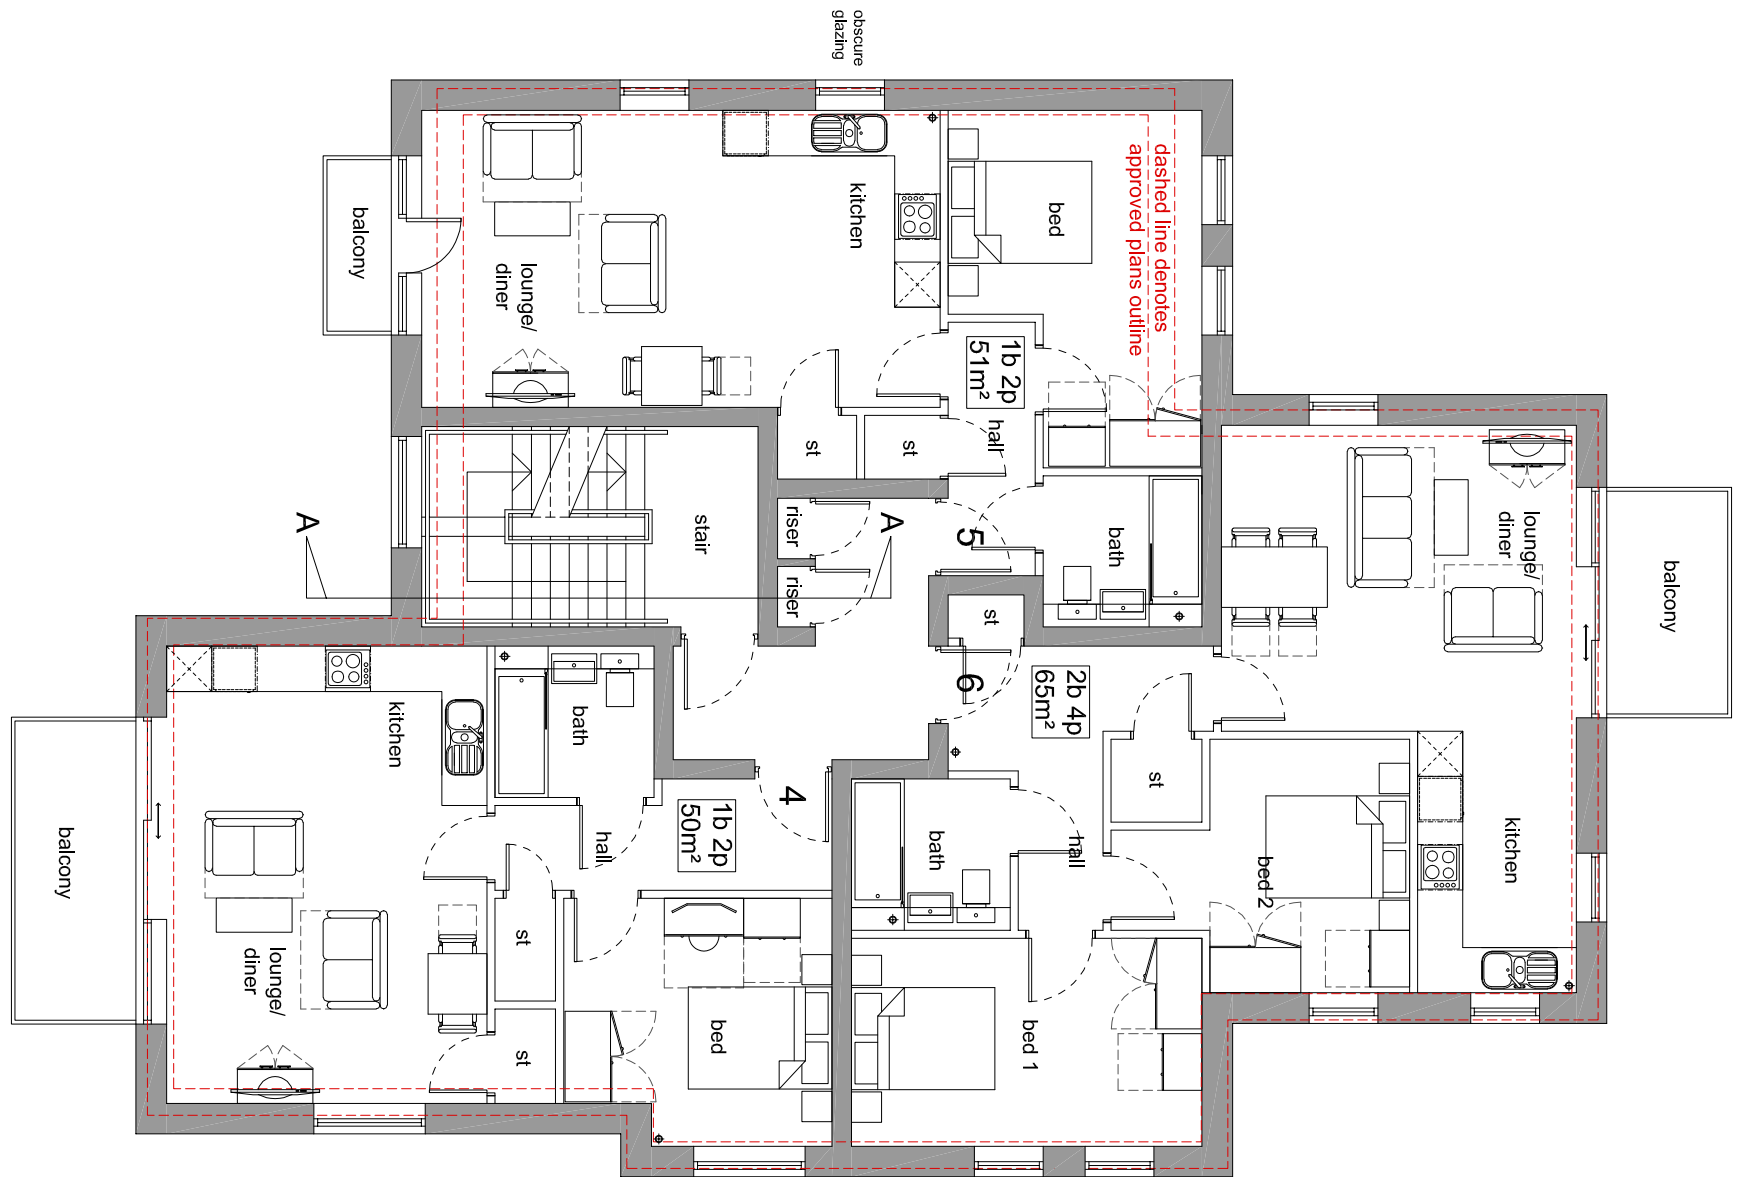


2nd floor plan

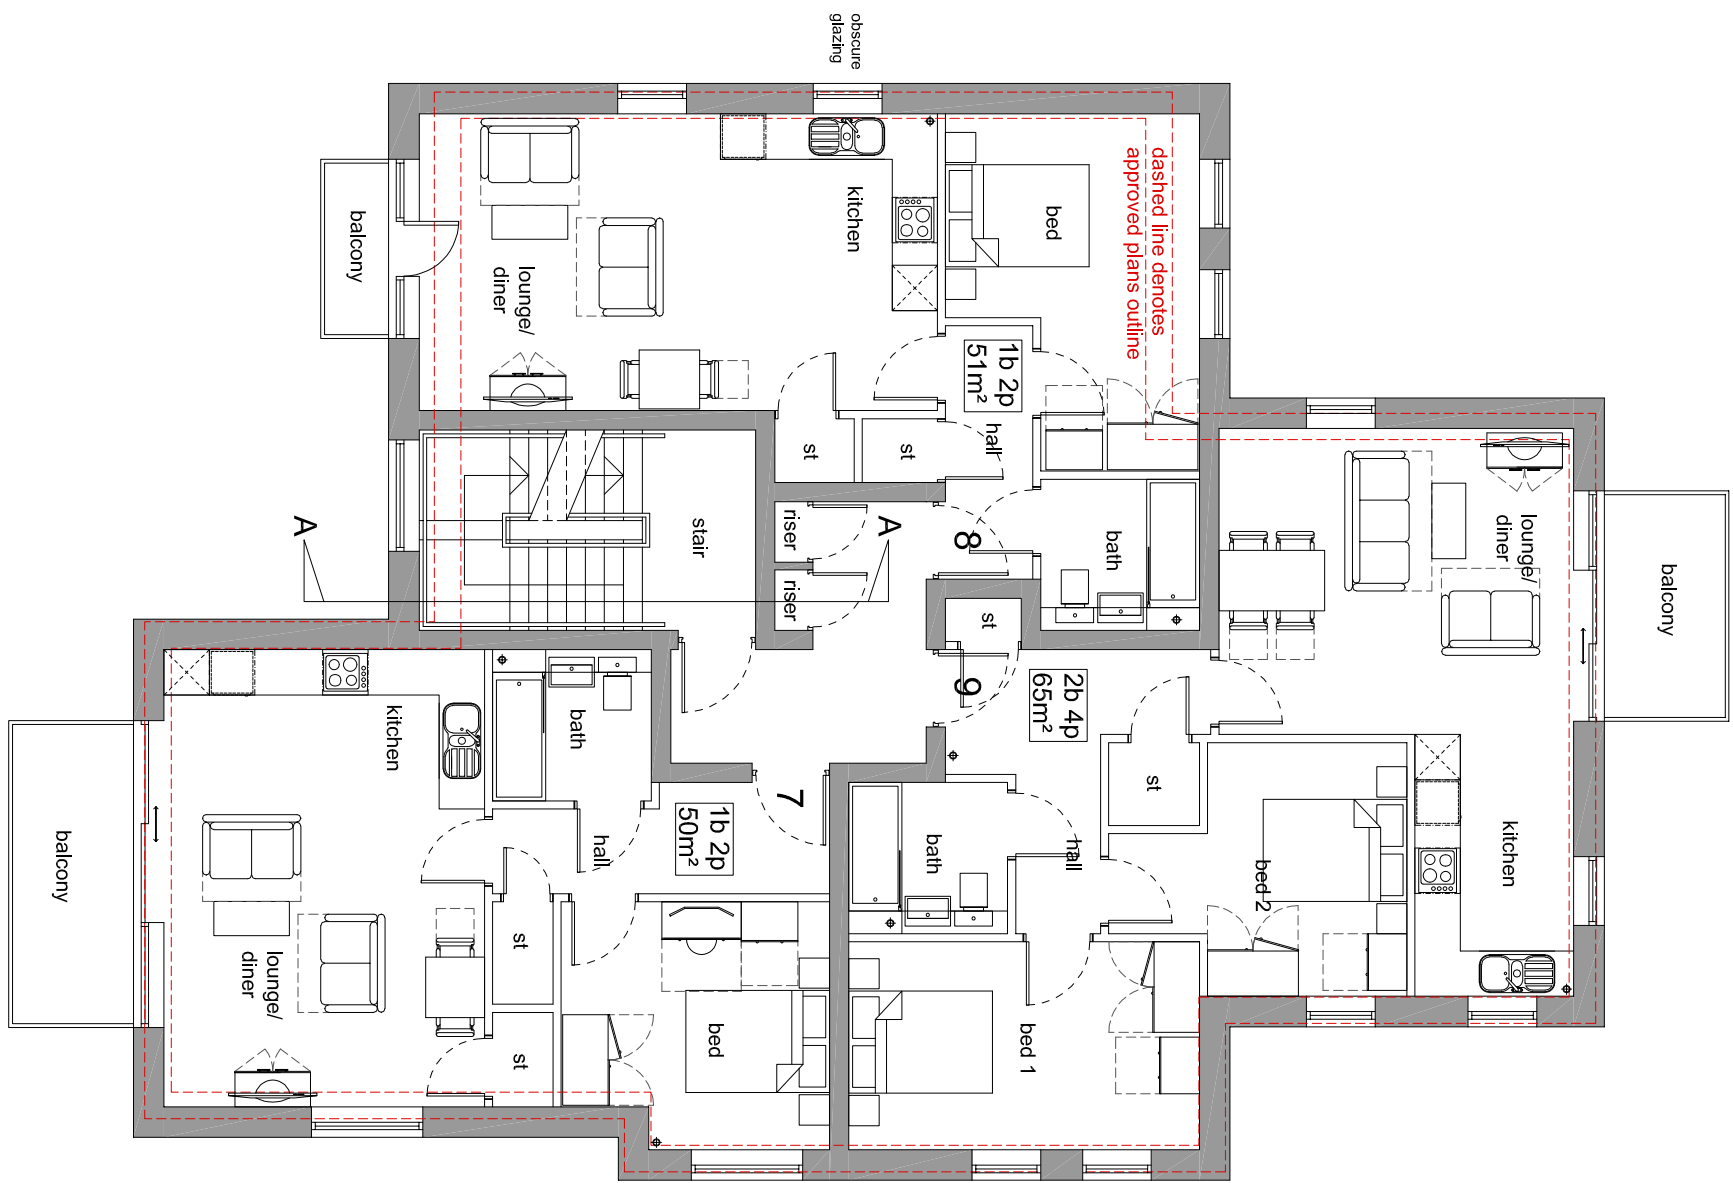


3rd floor plans

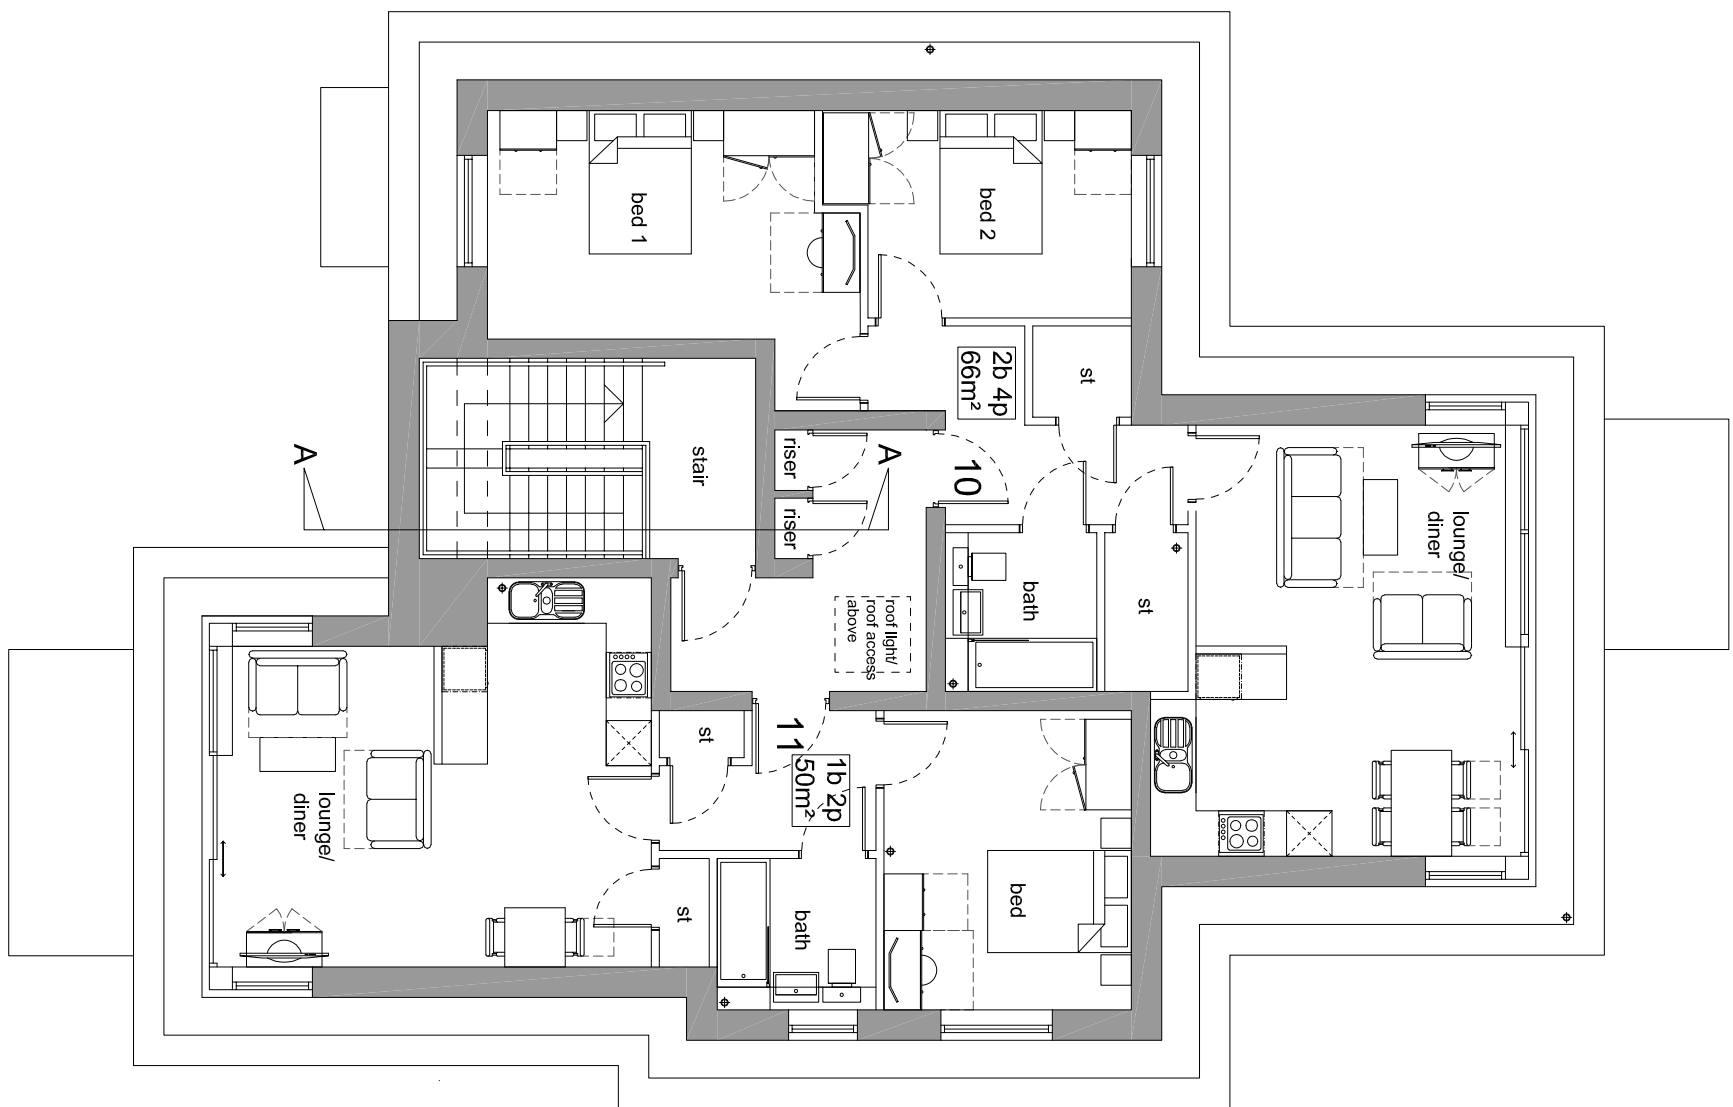

4th floor plan

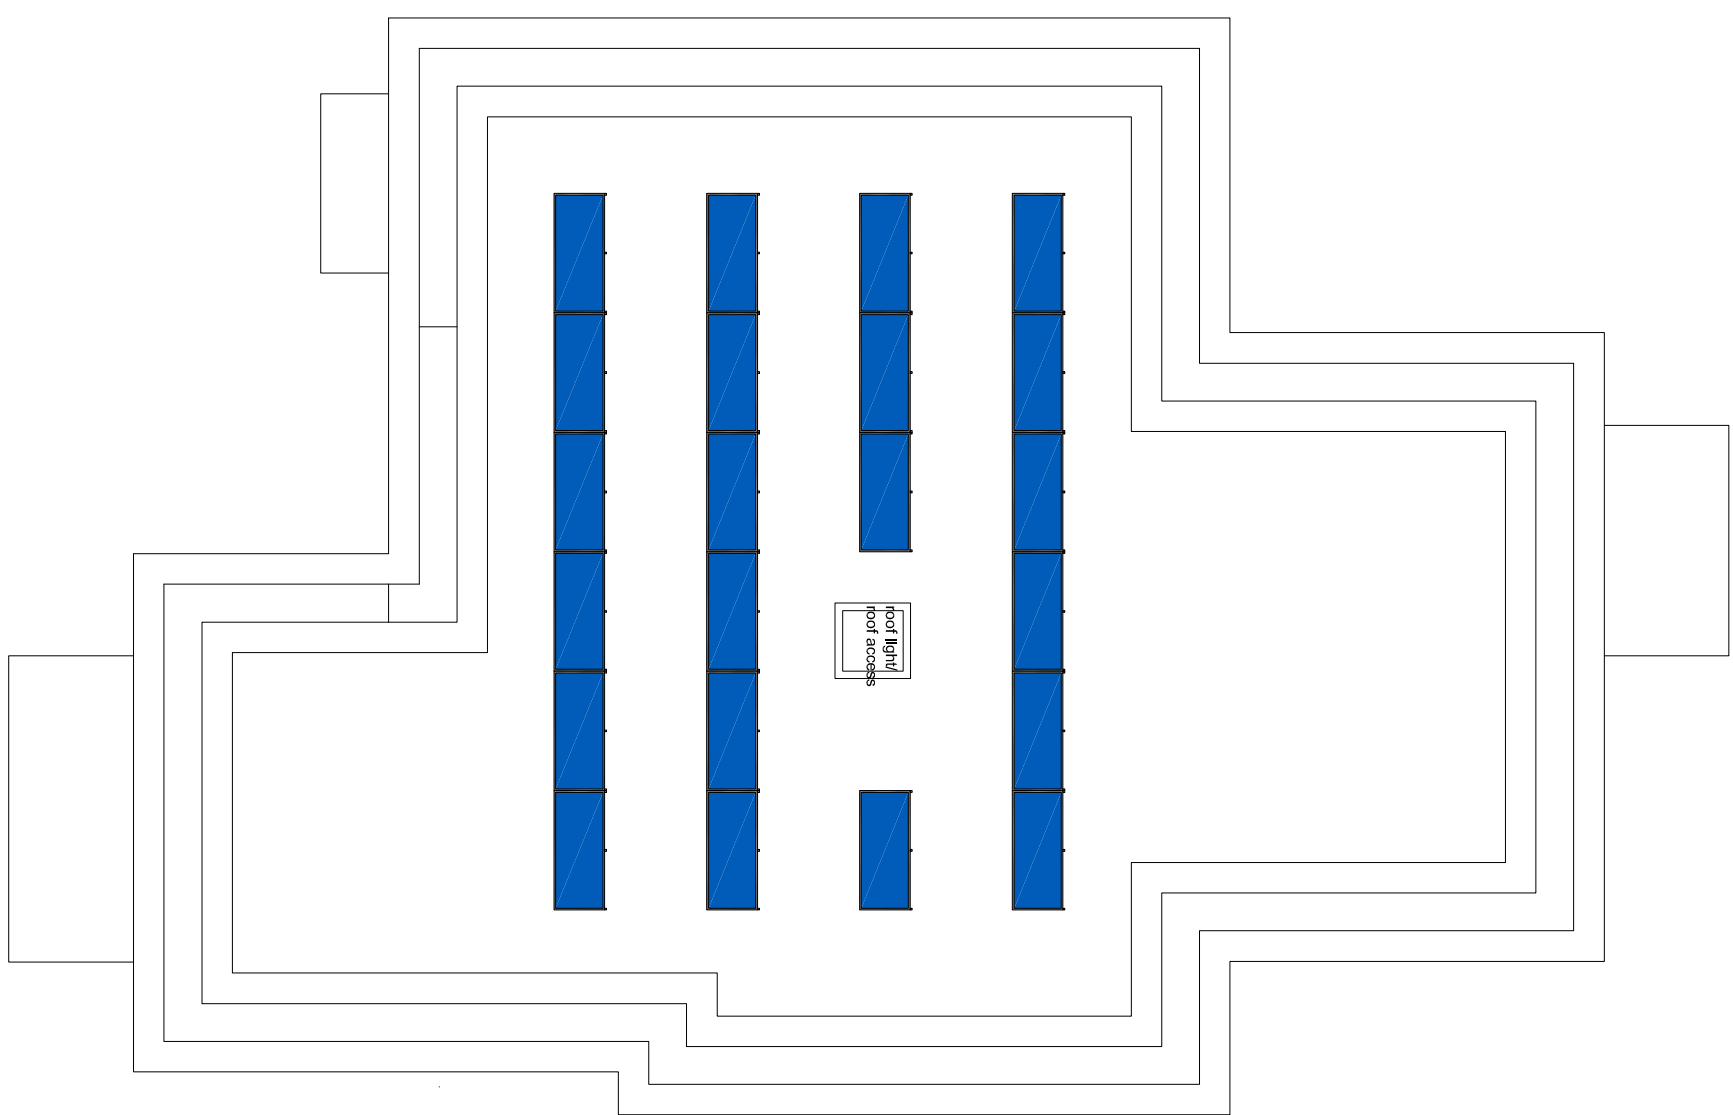

roof plan

 

A1 1:100 scale

s c h e d u l e


site area: 0.067hectares (0.165acres)
9nr car parking spaces (unallocated)

4nr 1-bed 2 person apartments (50m²)
3nr 1-bed 2 person apartments (51m²)
3nr 2-bed 4 person apartments (65m²)
1nr 2-bed 4 person apartments (66m²)
total 11 apartments

refuse store (8m²)
cycle store (28m²)

proposed gia (including communal space,
cycle and refuse stores) = 791m²

PLANNING

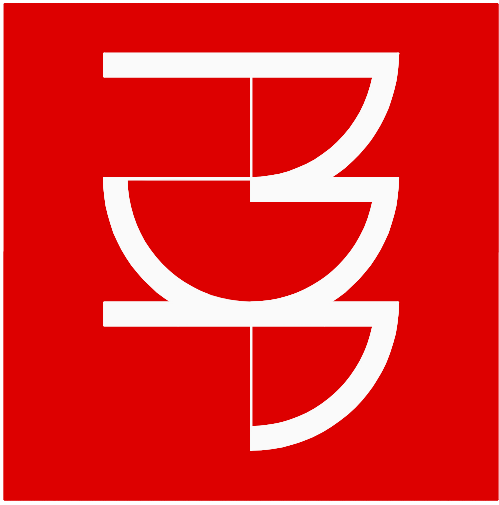

pdp architecture llp
chartered architects town planning
interior design consultants
2 beechworth road havant
hampshire po9 1ax
tel 023 9248 1100
fax 023 9247 5050
email pdp@pdp-architects.co.uk
www.pdp-architects.co.uk

project **Proposed Development
Cabbage Patch Car Park
St Stephens Rd Bmth**

detail **Proposed Floor Plans**

drawn	checked	status	rev
mas	rg	planning	
date	July 2021	at scale	1:100 1:200

notes

this drawing is the copyright of the **pdp architecture llp** and must not be reproduced in whole or part or used for the execution of works without their permission.

all dimensions to be checked on site prior to commencement of construction works and the architect notified of any discrepancy.

figured dimensions are to be used in preference to scaled dimensions.

no deviation from this drawing will be permitted without prior consent of the architect.

all drawings are prepared subject to a full measured and structural survey of the buildings and site.

all structural work is subject to the appointment of a structural engineer to confirm and agree the structural proposals.

os forname licence no. 100020445

health & safety:
exceptional risks involving specific methods of construction or exceptional maintenance issues can be found within the designers risk assessment.

scale with 50 mm @ a1 • 25 mm @ a3			
revision	notes	date	drawn checked

client					
--------	--	--	--	--	--