


1 Proposed South-West Elevation
1 : 100

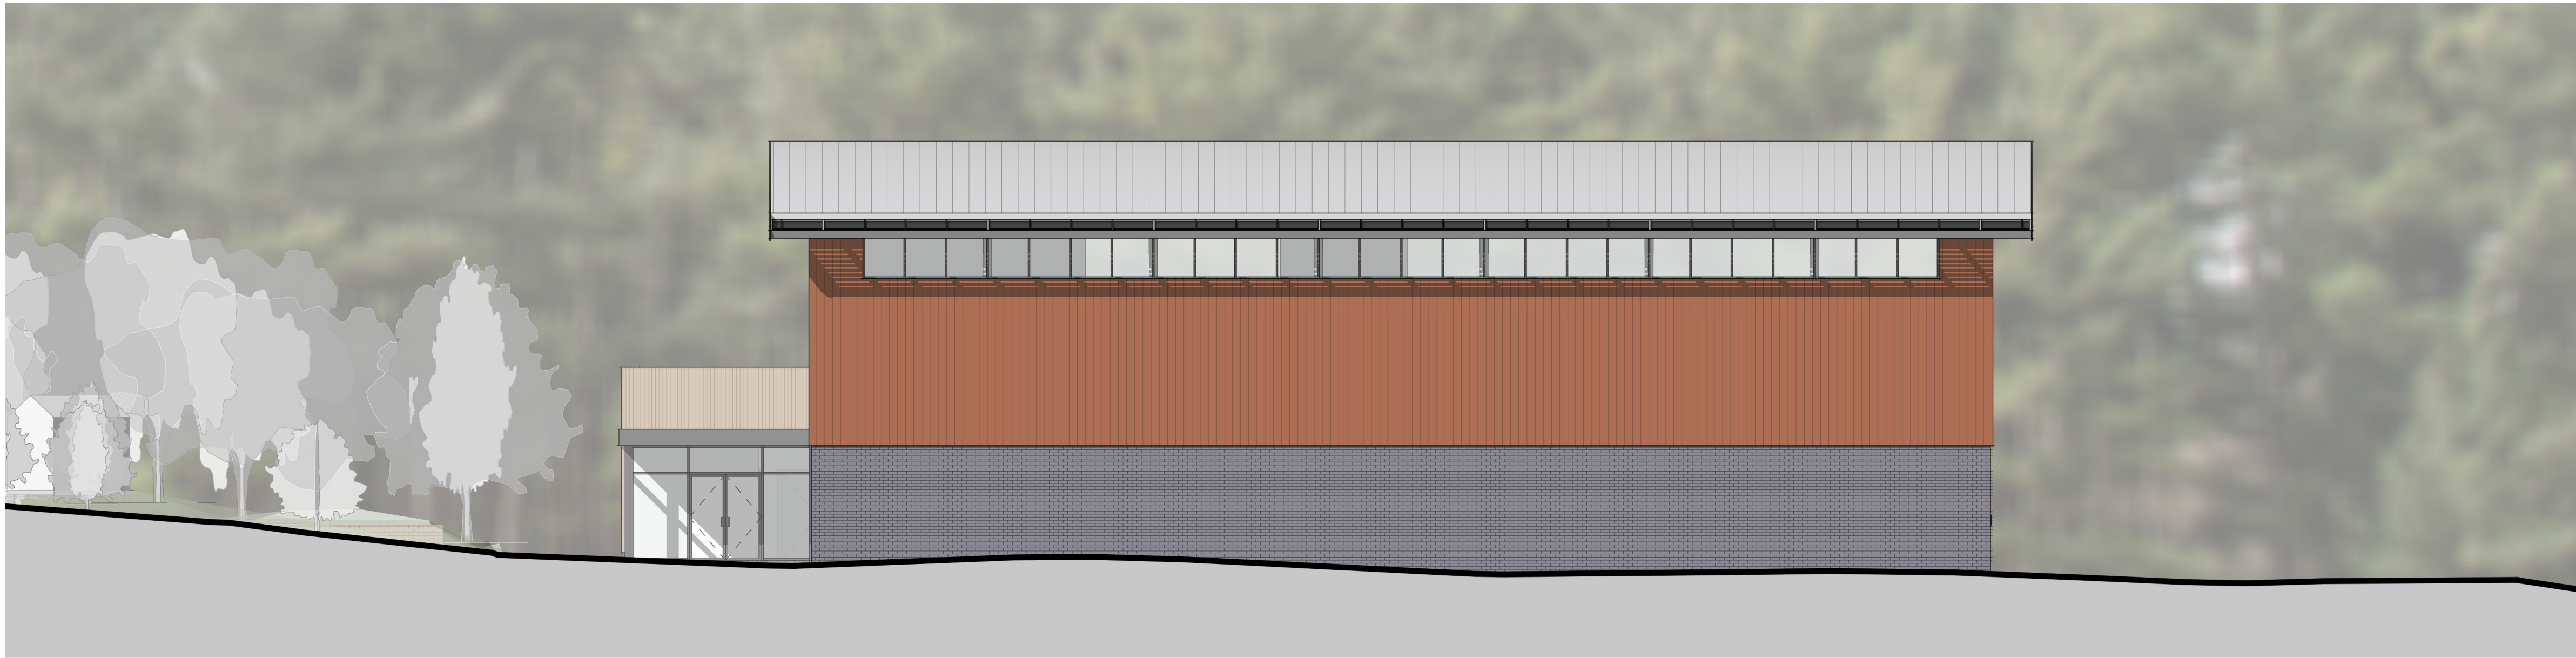

2 Proposed South-East Elevation
1 : 100



3 Section through site
1 : 200

0 1 2 3 4
SCALE 1:100 m

0 2 4 6 8
SCALE 1:200 m



NOTES
Do not scale from this drawing unless for planning purposes only. The contractors, sub-contractors or supplier is to check all relevant site dimensions, levels, existing services runs prior to commencing the work.

All discrepancies to be notified to the Architect.

This drawing is COPYRIGHT and must not be reproduced, copied, traced or altered in any form without the express permission of a Partner in writing.

REVISIONS:

Sheerinbettlearchitecture
Wren House, 5 Eynon Mews, Ringwood
Hampshire BH24 1DR Tel: 01425 475353
e-mail: enquiries@sbassociates.co.uk

CLIENT:

Broadstone Middle School

JOB TITLE:

Sports Hall

ADDRESS:

Dunyeats Rd,
Broadstone, Poole
BH18 8AE

DRAWING TITLE:

Proposed South-East
and South-West
Elevations

DRAWING NUMBER:

SBA.3815-8-1

ISSUE: Planning

SCALE: As indicated@A1

DATE: Issue Date

DRAWN Author

CHECKED Checker