



OS Licence no. AC0000849896

Architect



Address


60 Vicarage Road  
POOLE  
BH15 3BB



1 SITE LOCATION PLAN  
Scale: 1:1250

0 10 50 m

REV.	DATE	DESCRIPTION
Project ID		Drawn By
340		DS
Date		Reviewed By
02.05.2024		AC
Scale		
1:1250 @ A4		
Sheet Title		
SITE LOCATION PLAN		

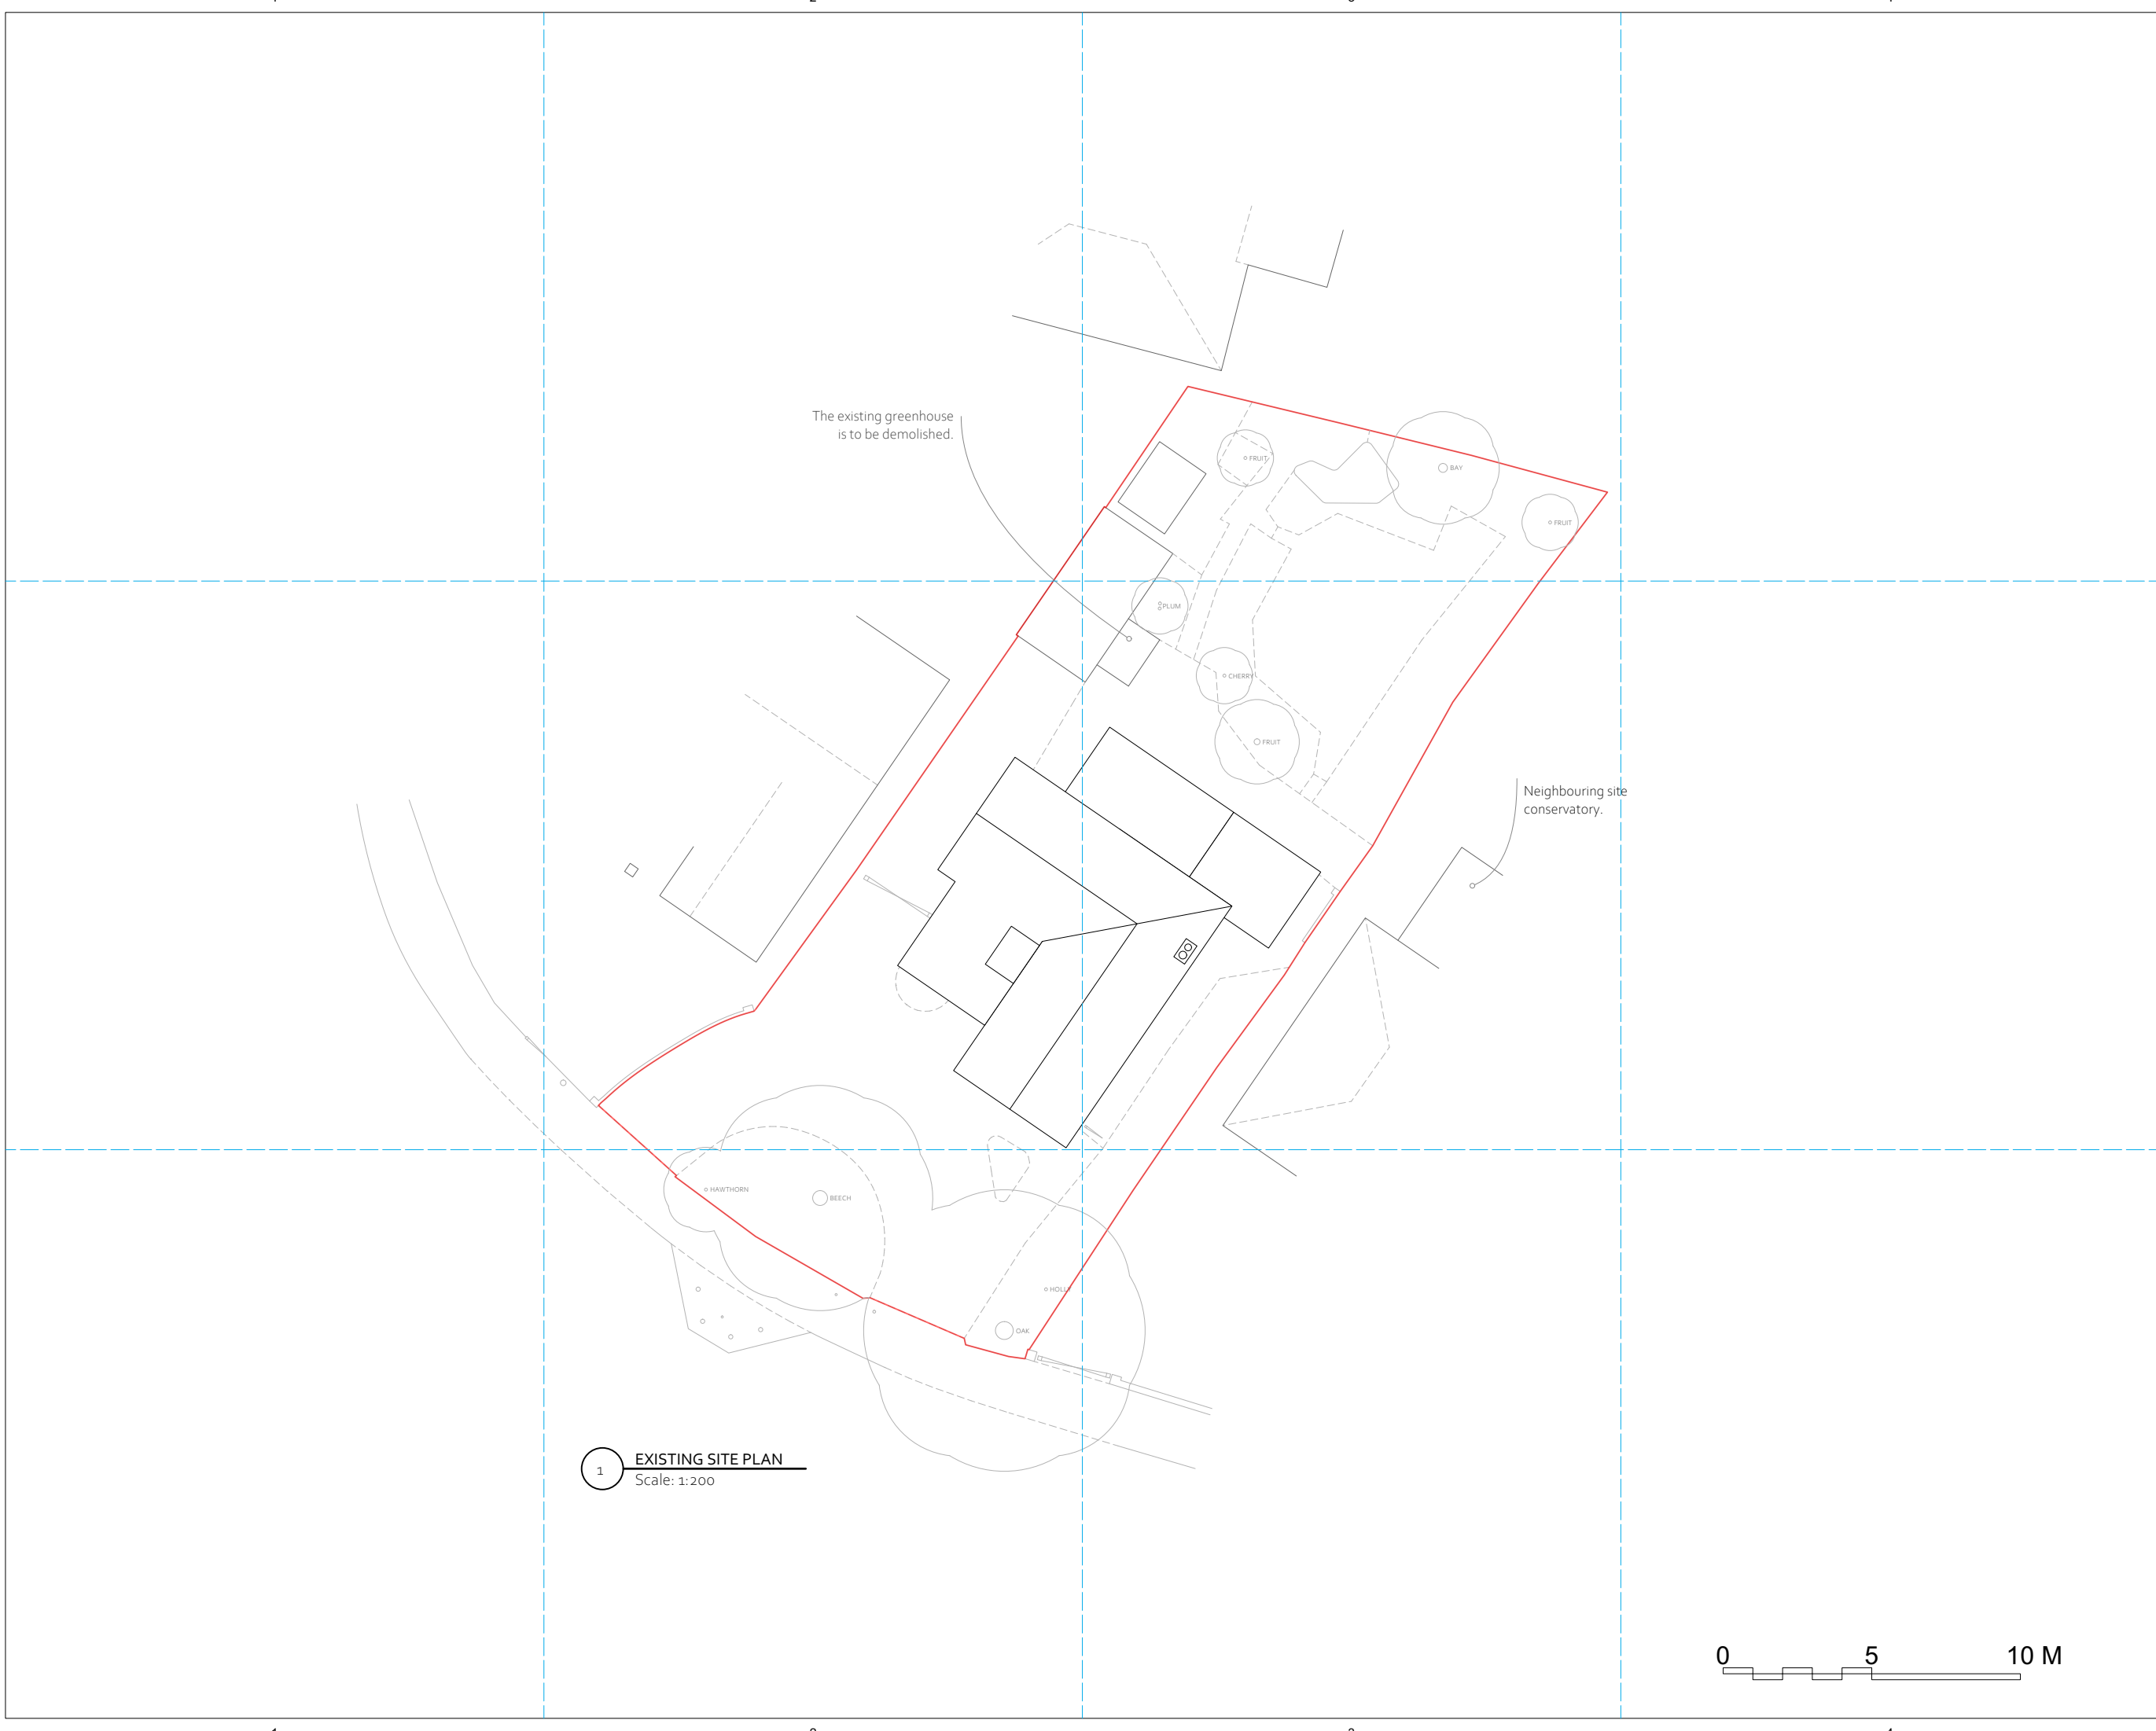

1 **EXISTING SITE PLAN**  
Scale: 1:200



\*\* Some of the data presented on this page is based on a basic survey. As such, the drawings on this page are to be used for illustrative purposes only, and not for construction.

Architect



Address

60 Vicarage Road  
POOLE  
BH15 3BB

REV.	DATE	DESCRIPTION
------	------	-------------

Project ID	340	Drawn By	DS
Date	02.05.2024	Reviewed By	AC

Scale  
1:200 @ A3

Sheet Title

SITE PLAN  
[EXISTING]

Sheet No.

340\_2\_002

1

2

3

4

A

B


C

1

2

3

4

 

\*\* Some of the data presented on this page is based on a basic survey. As such, the drawings on this page are to be used for illustrative purposes only, and not for construction.

Architect



Address

60 Vicarage Road  
POOLE  
BH15 3BB

REV.	DATE	DESCRIPTION
------	------	-------------

Project ID	340	Drawn By	DS
Date	02.05.2024	Reviewed By	AC

Scale	1:200 @ A3
-------	------------

Sheet Title

SITE PLAN  
[PROPOSED]

Sheet No.


340\_2\_003


1 PROPOSED SITE PLAN  
Scale: 1:200

The new extension is to incorporate a 'green roof' system.


Neighbouring site conservatory.

New gate to be added.

 


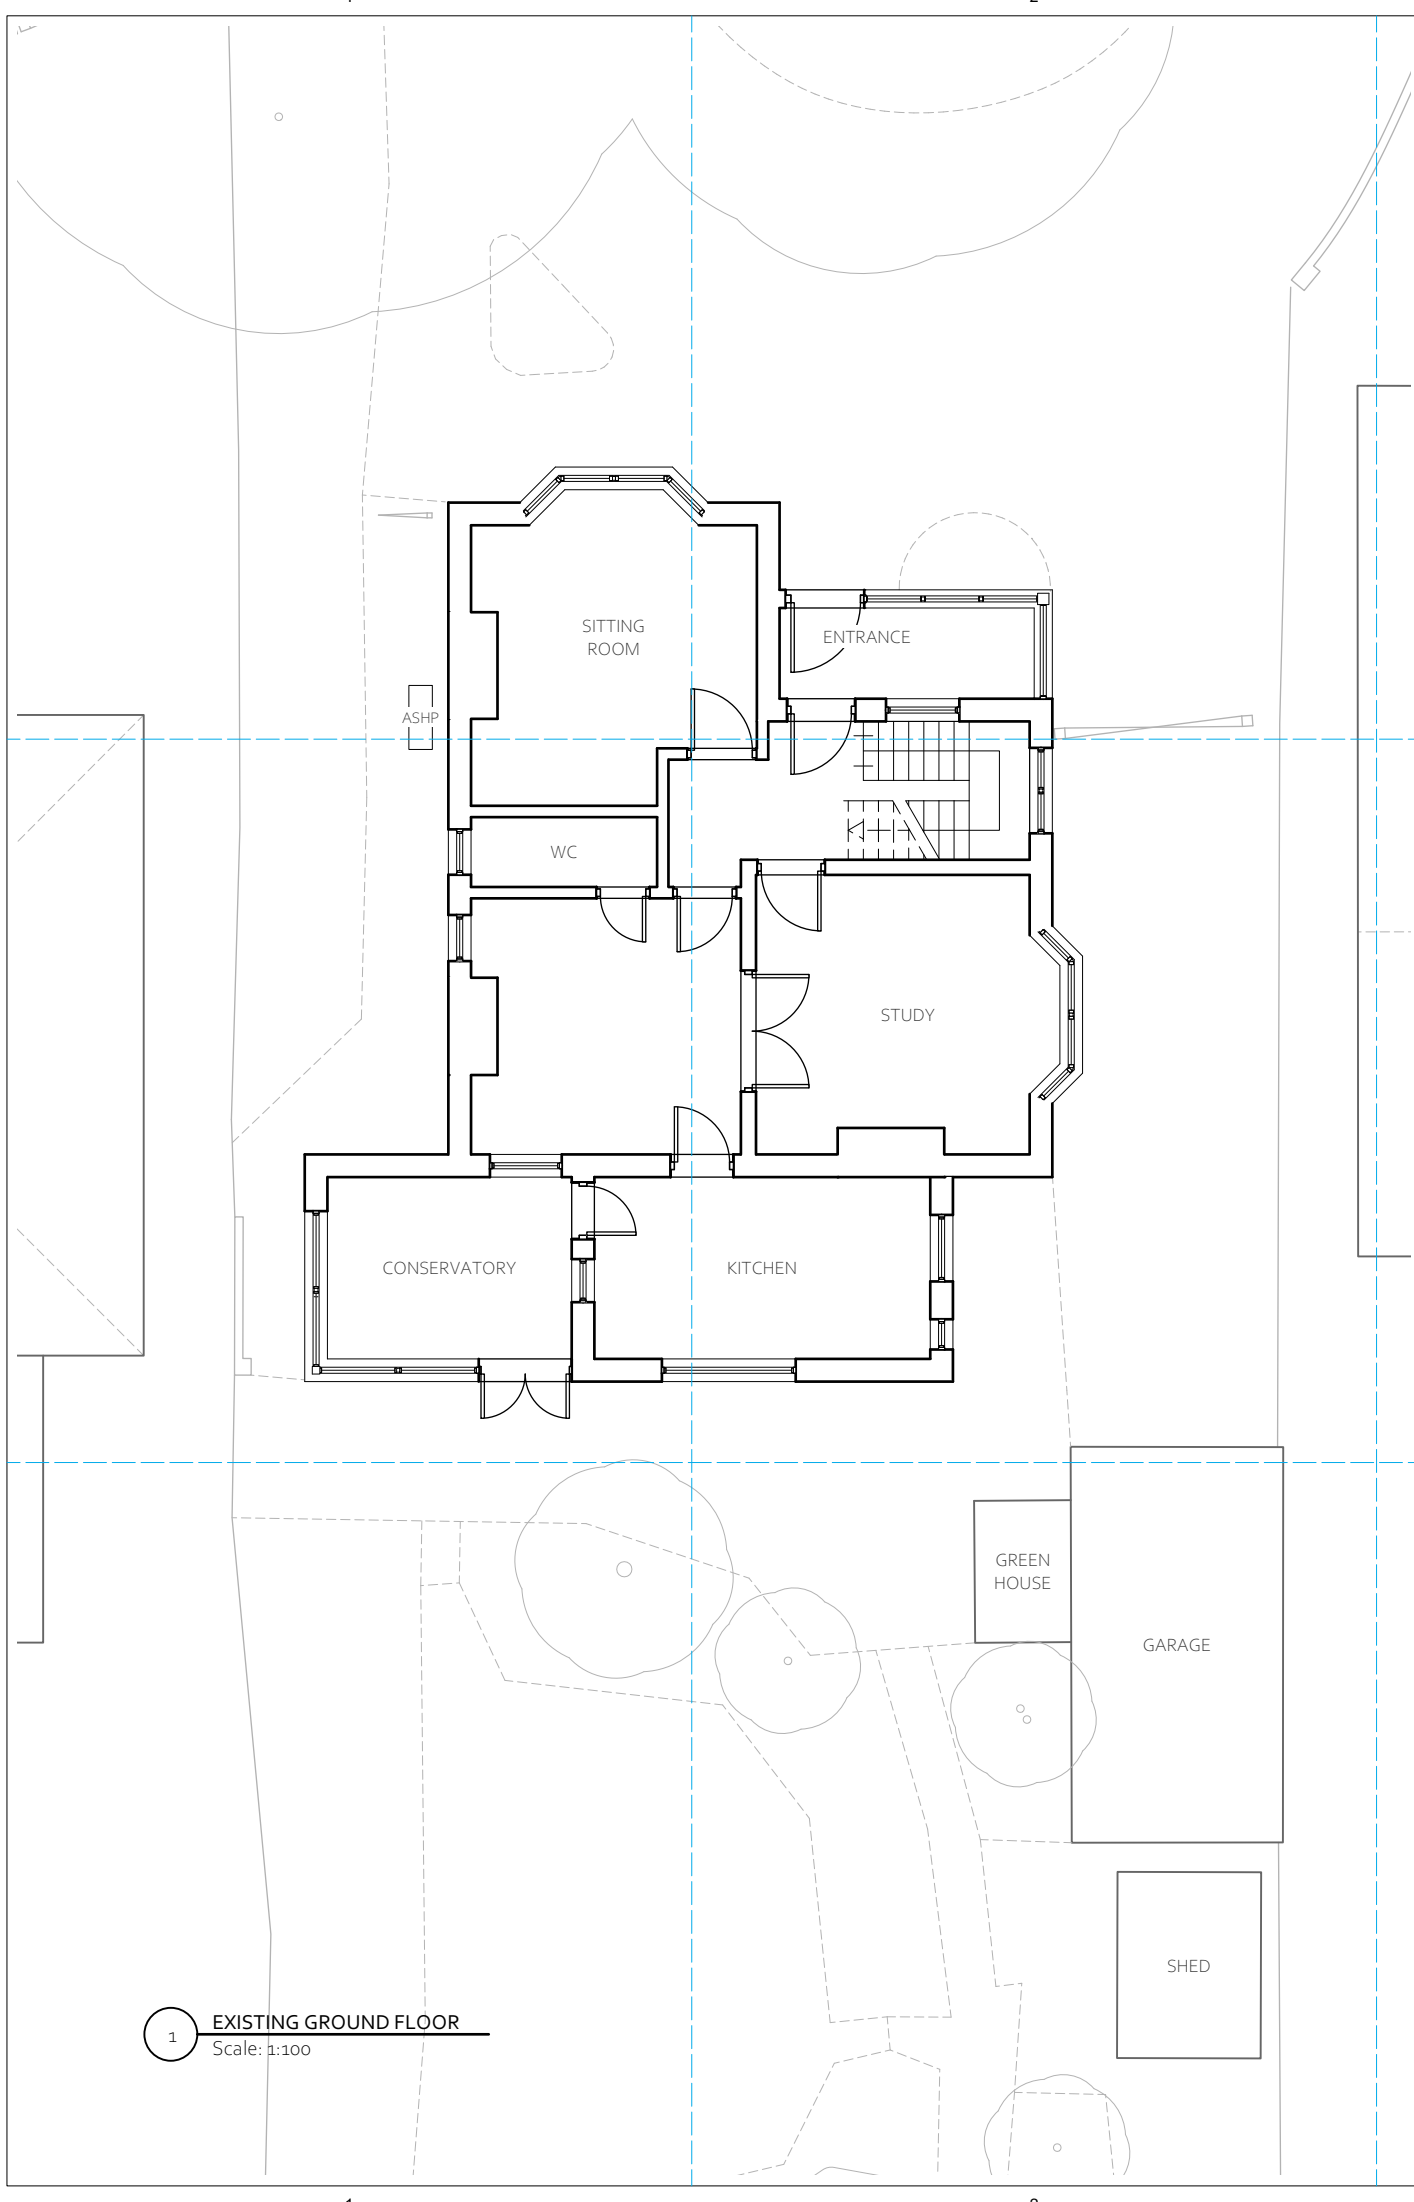

1 EXISTING GROUND FLOOR  
Scale: 1:100

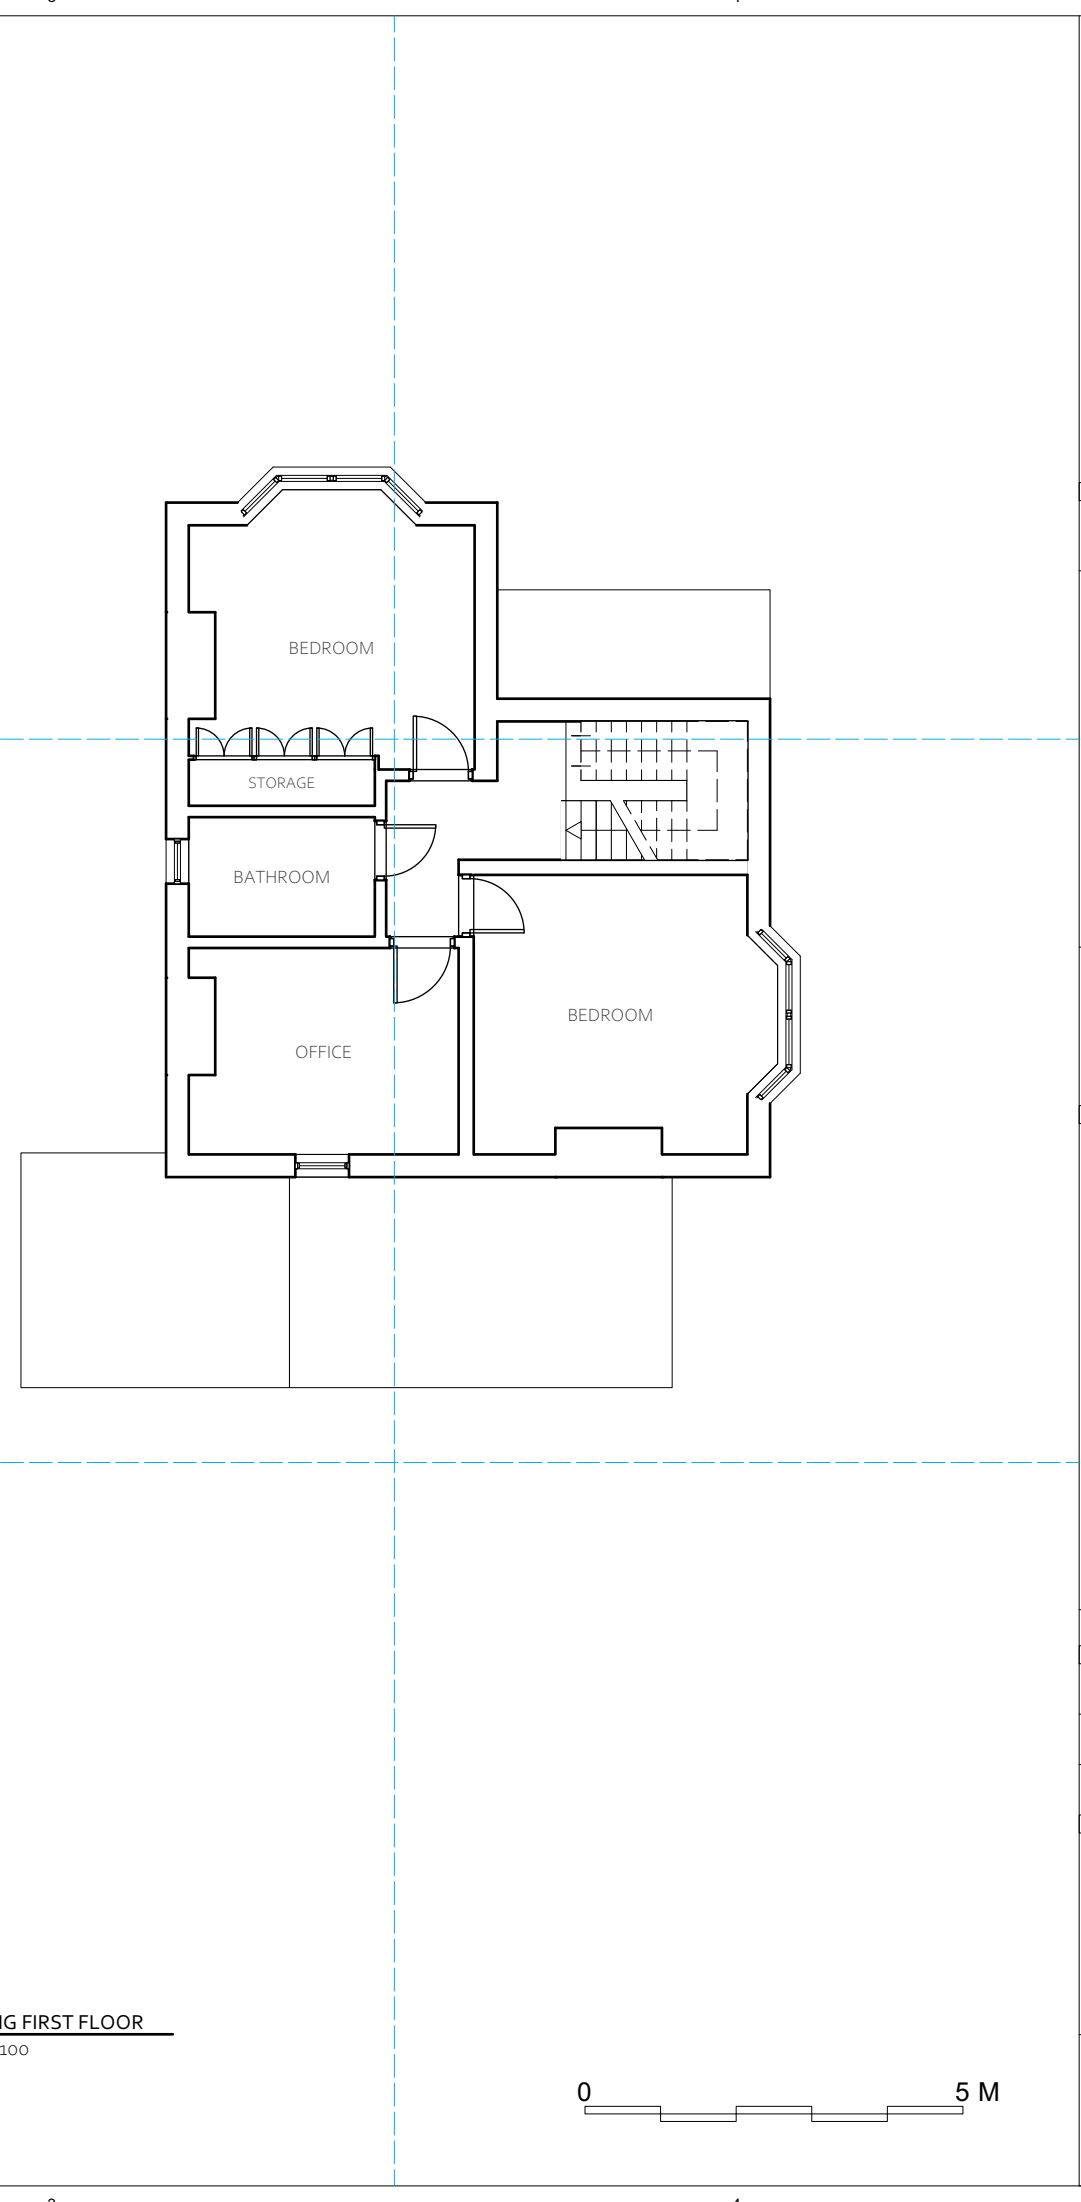

2 EXISTING FIRST FLOOR  
Scale: 1:100

 

\*\* Some of the data presented on this page is based on a basic survey. As such, the drawings on this page are to be used for illustrative purposes only, and not for construction.

Architect



SECOND FLOOR  
14 HIGH STREET  
POOLE  
BH15 1BP

Address

60 Vicarage Road  
POOLE  
BH15 3BB

REV.	DATE	DESCRIPTION
Project ID		Drawn By
340		DS
Date	Reviewed By	
02.05.2024	AC	

Scale


1:100 @ A3

Sheet Title


FLOOR PLANS  
[EXISTING]

Sheet No.


340\_2\_101

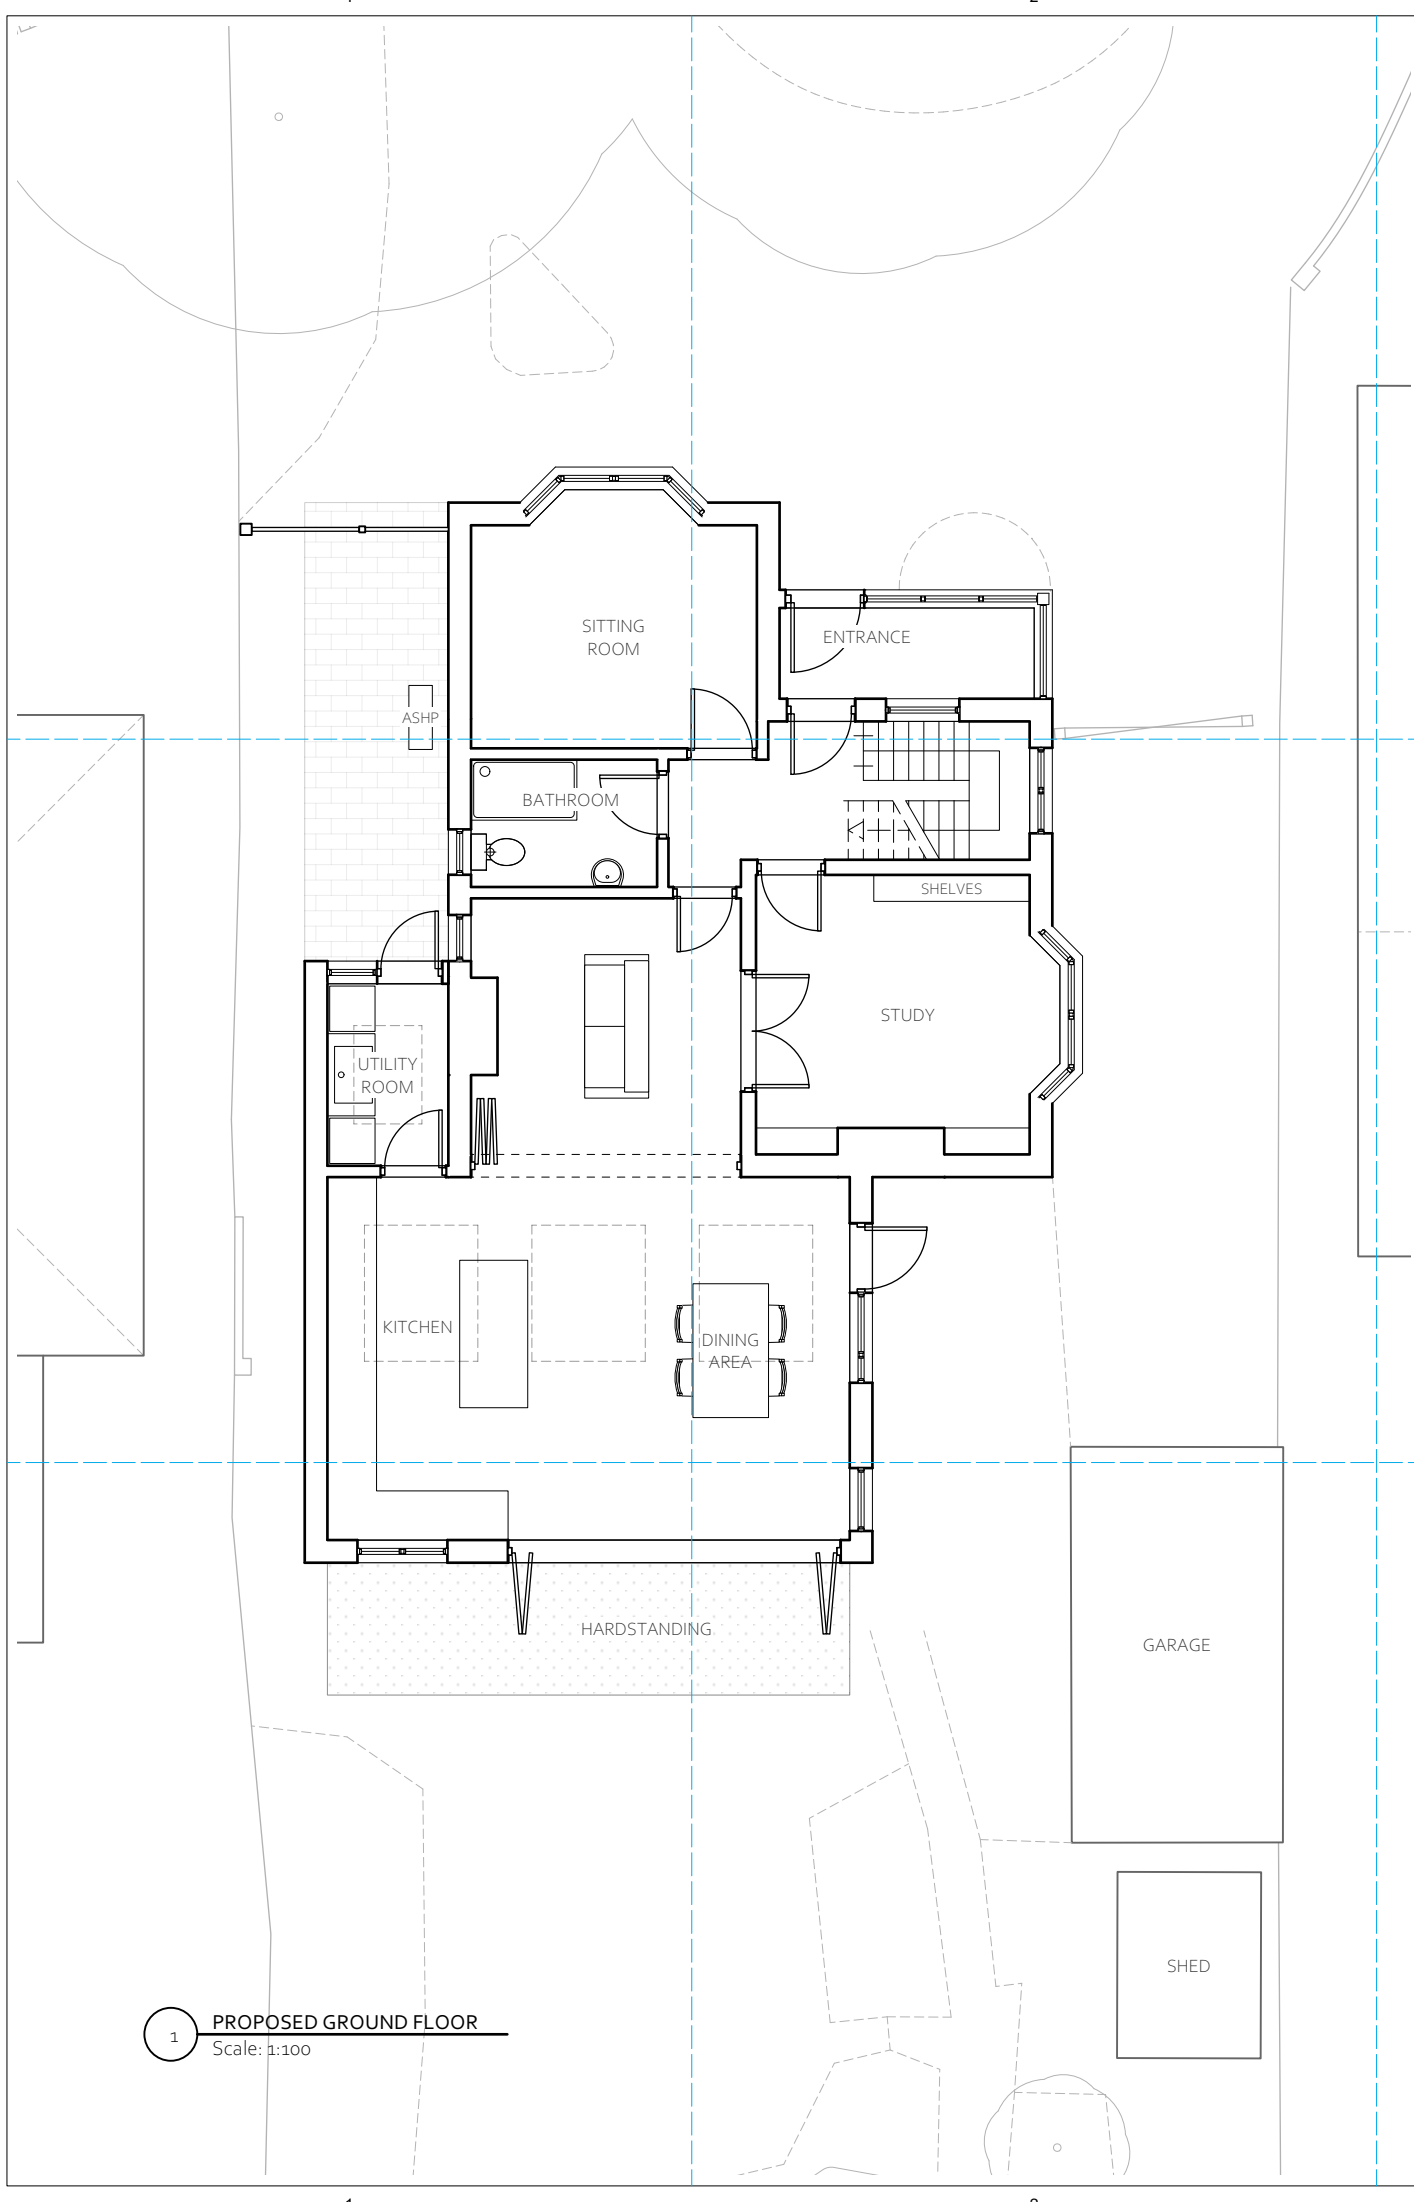

1 PROPOSED GROUND FLOOR  
Scale: 1:100

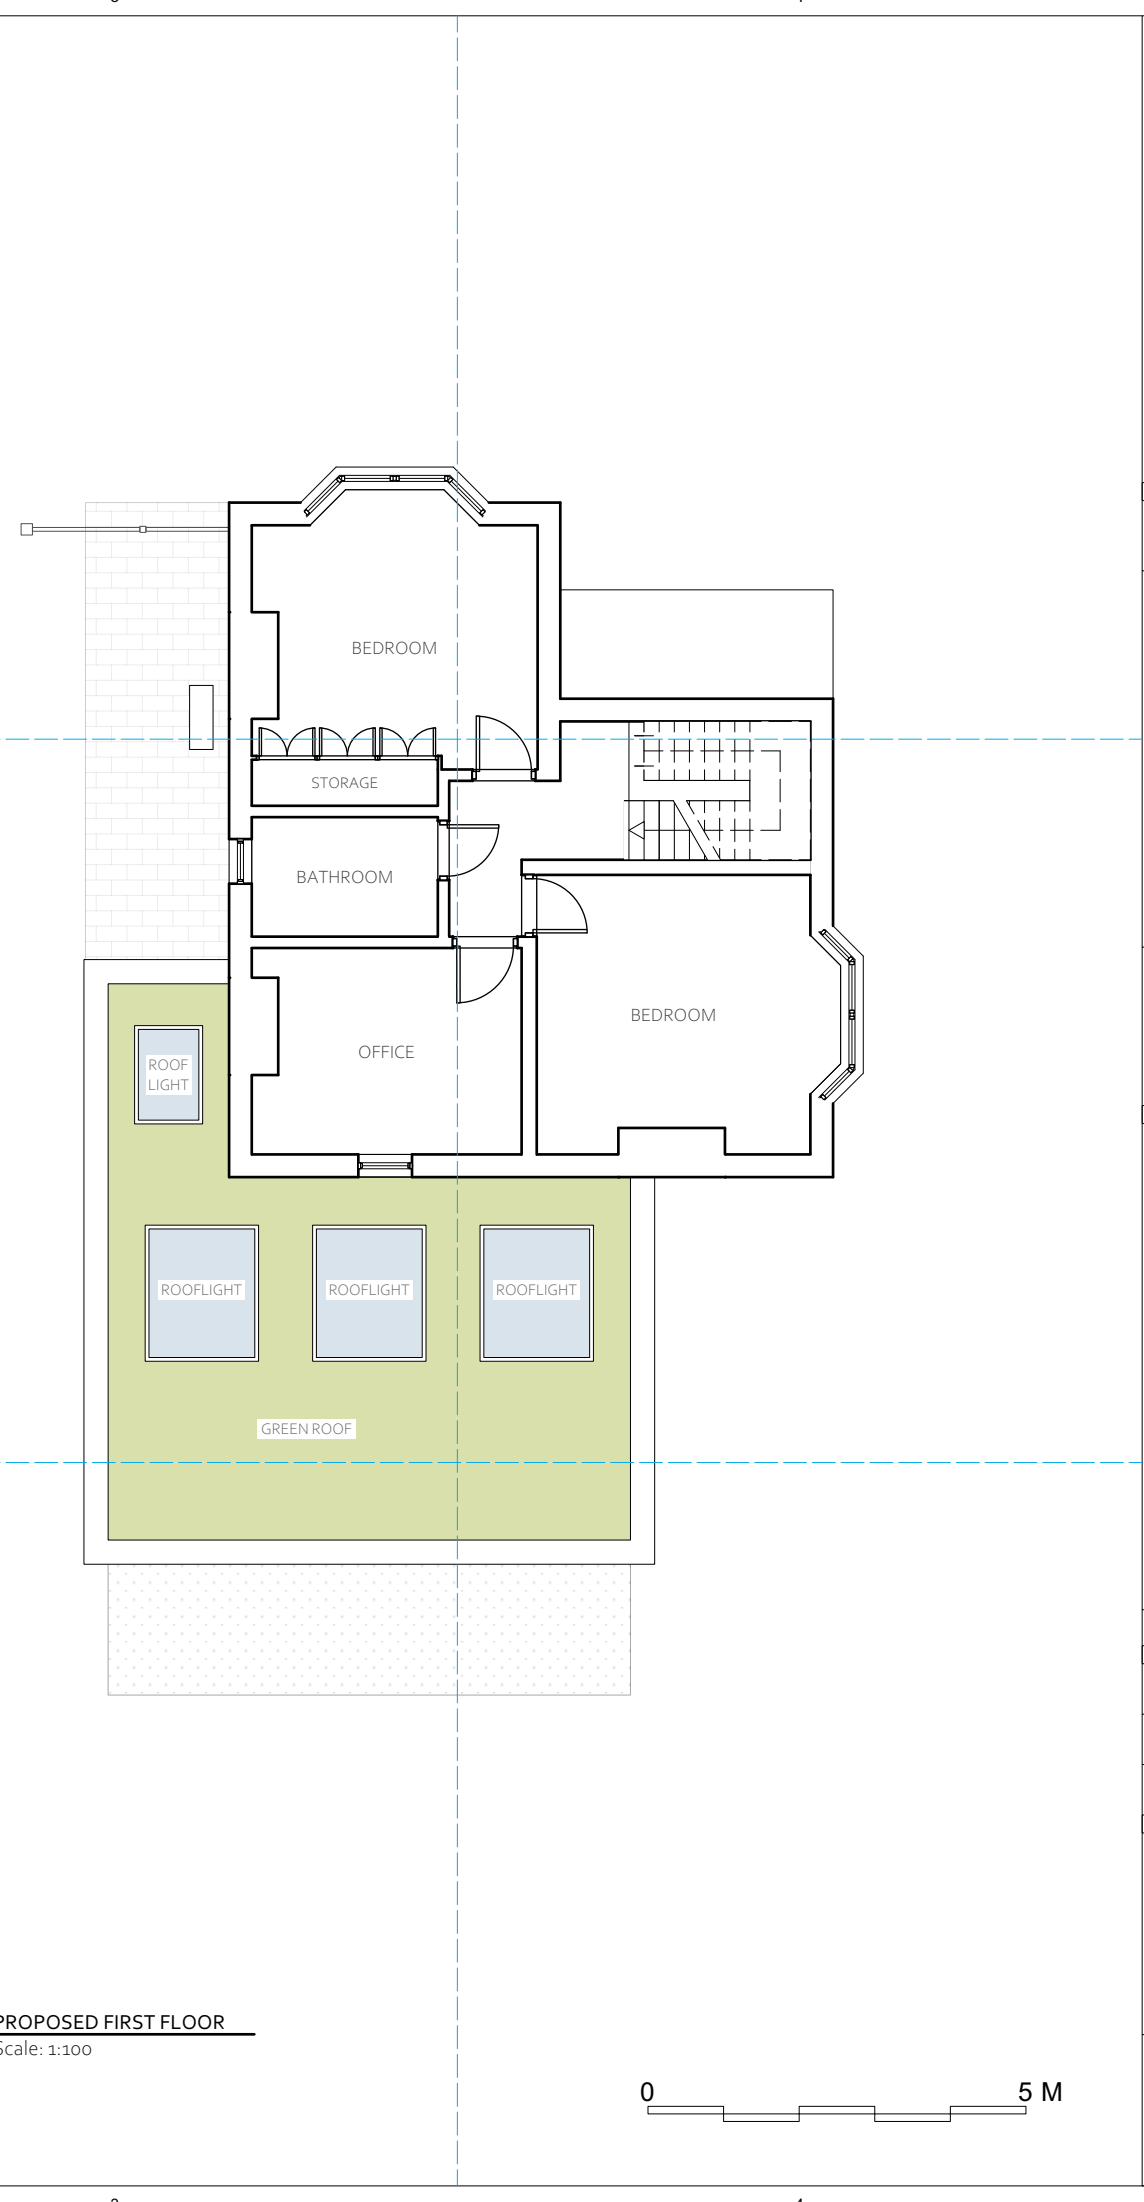

2 PROPOSED FIRST FLOOR  
Scale: 1:100

 

\*\* Some of the data presented on this page is based on a basic survey. As such, the drawings on this page are to be used for illustrative purposes only, and not for construction.

Architect  
**ECA**  
SECOND FLOOR  
14 HIGH STREET  
POOLE  
BH15 1BP

Address  
**60 Vicarage Road  
POOLE  
BH15 3BB**

REV.	DATE	DESCRIPTION
------	------	-------------

Project ID	340	Drawn By	DS
Date	02.05.2024	Reviewed By	AC


Scale  
1:100 @ A3

Sheet Title  
**FLOOR PLANS  
[PROPOSED]**


Sheet No.  
**340\_2\_102**



1 EXISTING FRONT ELEVATION  
Scale: 1:100

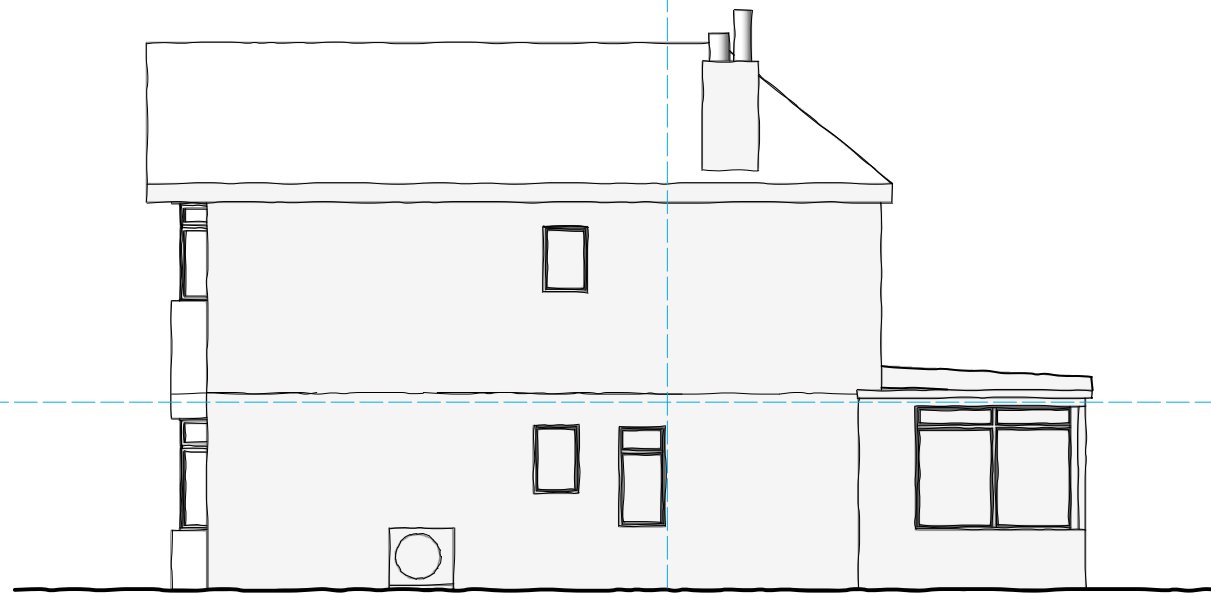

2 EXISTING SIDE ELEVATION [S/E]  
Scale: 1:100

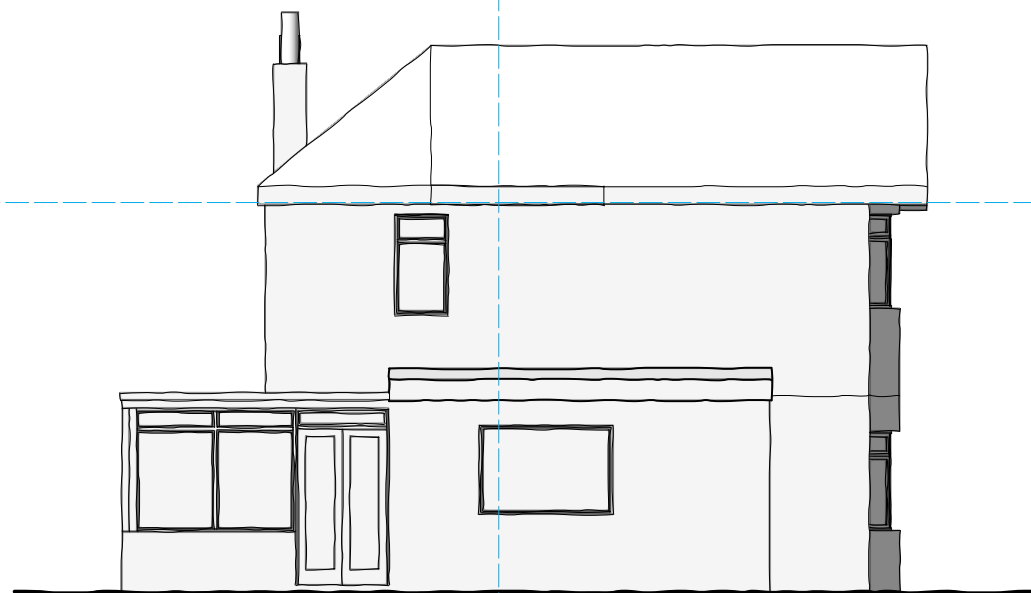

3 EXISTING REAR ELEVATION  
Scale: 1:100



4 EXISTING SIDE ELEVATION [N/W]  
Scale: 1:100

0 5 M

\*\* Some of the data presented on this page is based on a basic survey. As such, the drawings on this page are to be used for illustrative purposes only, and not for construction.

Architect

**ECA**  
SECOND FLOOR  
14 HIGH STREET  
POOLE  
BH15 1BP

Address

60 Vicarage Road  
POOLE  
BH15 3BB

REV.	DATE	DESCRIPTION
------	------	-------------

Project ID	340	Drawn By	DS
Date	02.05.2024	Reviewed By	AC

Scale  
1:100 @ A3

Sheet Title

ELEVATIONS  
[EXISTING]

Sheet No.

340\_2\_201

1 PROPOSED FRONT ELEVATION  
Scale: 1:100

2 PROPOSED SIDE ELEVATION [S/E]  
Scale: 1:100



\*\* Some of the data presented on this page is based on a basic survey. As such, the drawings on this page are to be used for illustrative purposes only, and not for construction.

Architect

**ECA**

SECOND FLOOR  
14 HIGH STREET  
POOLE  
BH15 1BP

Address

**60 Vicarage Road  
POOLE  
BH15 3BB**

REV.	DATE	DESCRIPTION
------	------	-------------

Project ID	340	Drawn By	DS
Date	02.05.2024	Reviewed By	AC

Scale


1:100 @ A3

Sheet Title

**ELEVATIONS  
[PROPOSED]**

Sheet No.


**340\_2\_202**

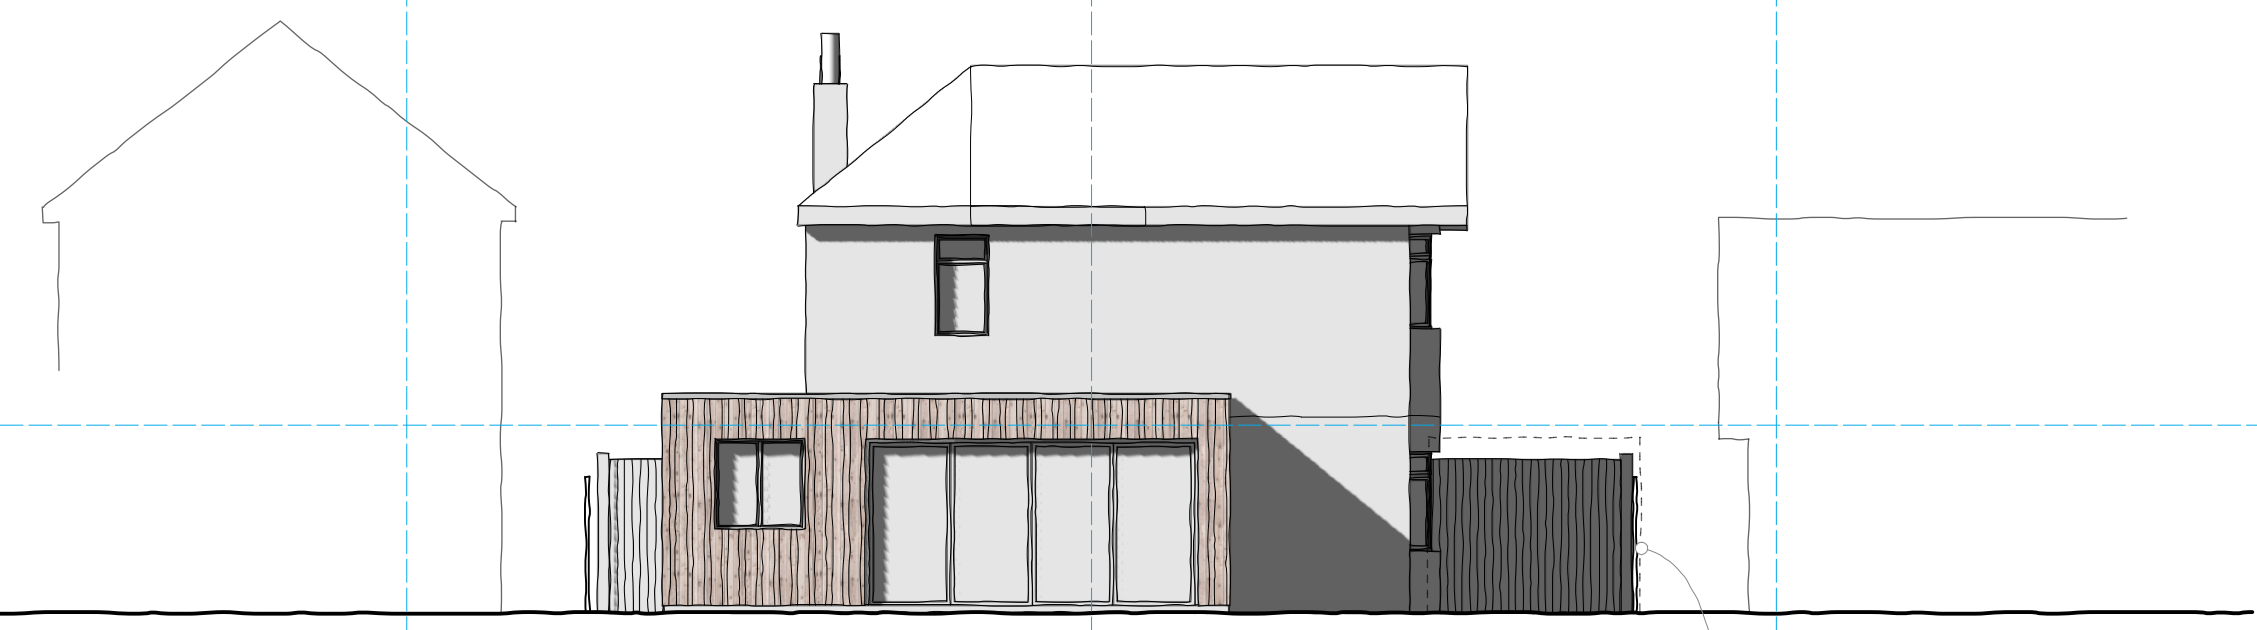

1 PROPOSED REAR ELEVATION  
Scale: 1:100



2 PROPOSED SIDE ELEVATION [N/W]  
Scale: 1:100

 

\*\* Some of the data presented on this page is based on a basic survey. As such, the drawings on this page are to be used for illustrative purposes only, and not for construction.

Architect  
**ECA**  
SECOND FLOOR  
14 HIGH STREET  
POOLE  
BH15 1BP

Address  
**60 Vicarage Road  
POOLE  
BH15 3BB**

REV.	DATE	DESCRIPTION
------	------	-------------

Project ID	340	Drawn By	DS
------------	-----	----------	----

Date	02.05.2024	Reviewed By	AC
------	------------	-------------	----

Scale	1:100 @ A3
-------	------------

Sheet Title  
**ELEVATIONS  
[PROPOSED]**

Sheet No.  
**340\_2\_203**