

MATERIALS & FINISHES

ROOF FINISH

TRAPEZOIDAL INSULATED PANEL - KINGSPAN KS1000RW OR EQUIVALENT.

IN GOOSEWING GREY
RAL 080 70 05



EAVES & FASCIAS

POWDER COATED FLASHINGS & TRIMS WITH TRAPEZOIDAL INSULATED SOFFIT - KS1000RW OR EQUIVALENT.


IN PURE GREY
RAL 000 55 00



FEATURE CLADDING SURROUNDS

FLAT INSULATED CLADDING PANELS - KINGSPAN QUADCORE AWP OR EQUIVALENT.

IN PURE GREY
RAL 000 55 00

 

FEATURE FINISHES

HORIZONTAL FIN PROFILE RAINSCREEN CLADDING OR EQUIVALENT

IN WILLOW GREEN
RAL 100 80 20



& AUTUMN
RAL 040 50 20



KINGSPAN "DRI-DESIGN" PANEL RAINSCREEN CLADDING OR EQUIVALENT.

IN WILLOW GREEN
RAL 100 80 20



FLAT INSULATED CLADDING PANELS - KINGSPAN QUADCORE AWP OR EQUIVALENT.

IN WHITE
RAL 9003



VERTICAL FADE PAINT FINISH TO SILOS & CHIMNEY

FROM MERLIN TO
GOOSEWING GREY



GENERAL WALL CLADDING

VERTICALLY ORIENTATED KINGSPAN QUADCORE CURVED WALL PANELS OR EQUIVALENT.

IN SILVER
RAL 9006



PLINTHS AND COLUMN BASES

SMOOTH FINISHED PRECAST CONCRETE.

IN NATURAL FINISH



WINDOWS AND DOORS

WINDOWS & DOORS TO BE POWDER COATED ALUMINIUM OR EQUIVALENT




WINDOW FRAMES & GLAZED DOORS IN ANTHRACITE GREY
RAL 7016

SOLID, ROLLER SHUTTER & LOUVRED DOORS IN PURE GREY
RAL 000 55 00

SCALE

5m 10m 15m 20m 25m

KEY

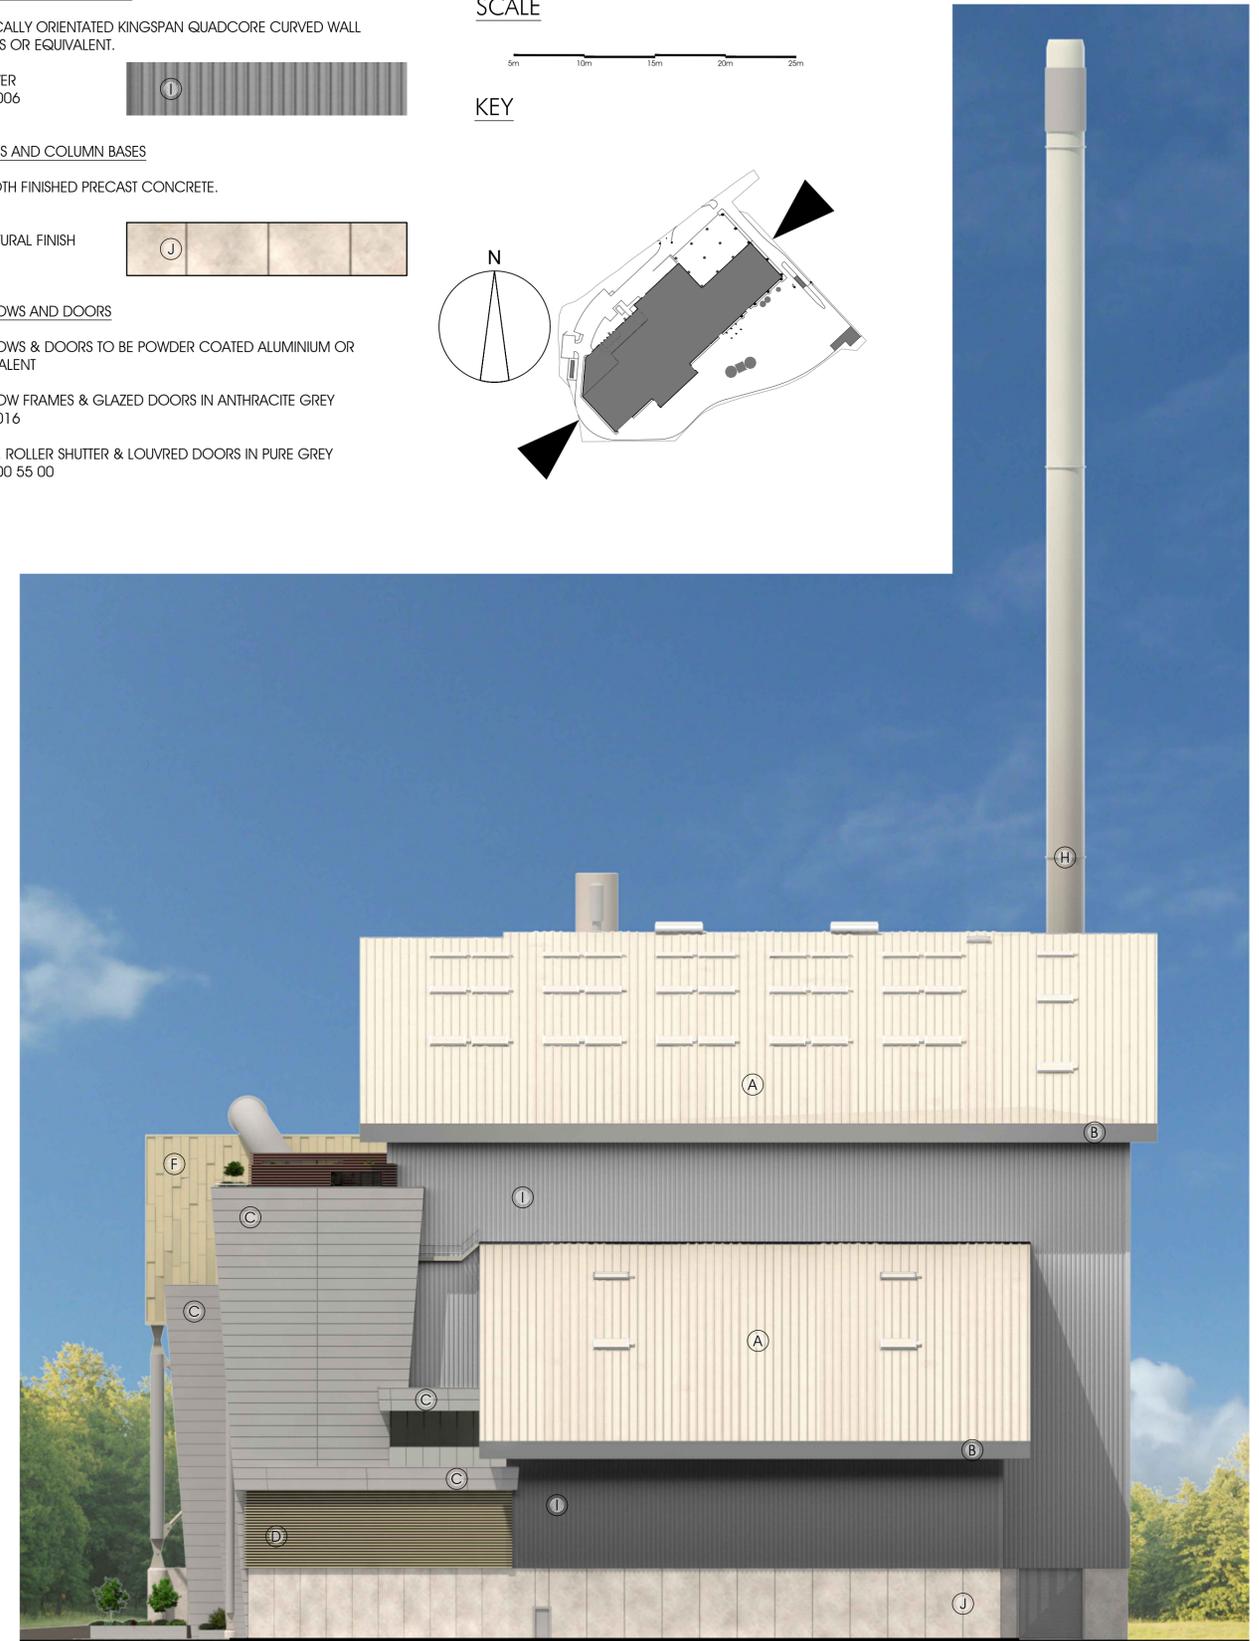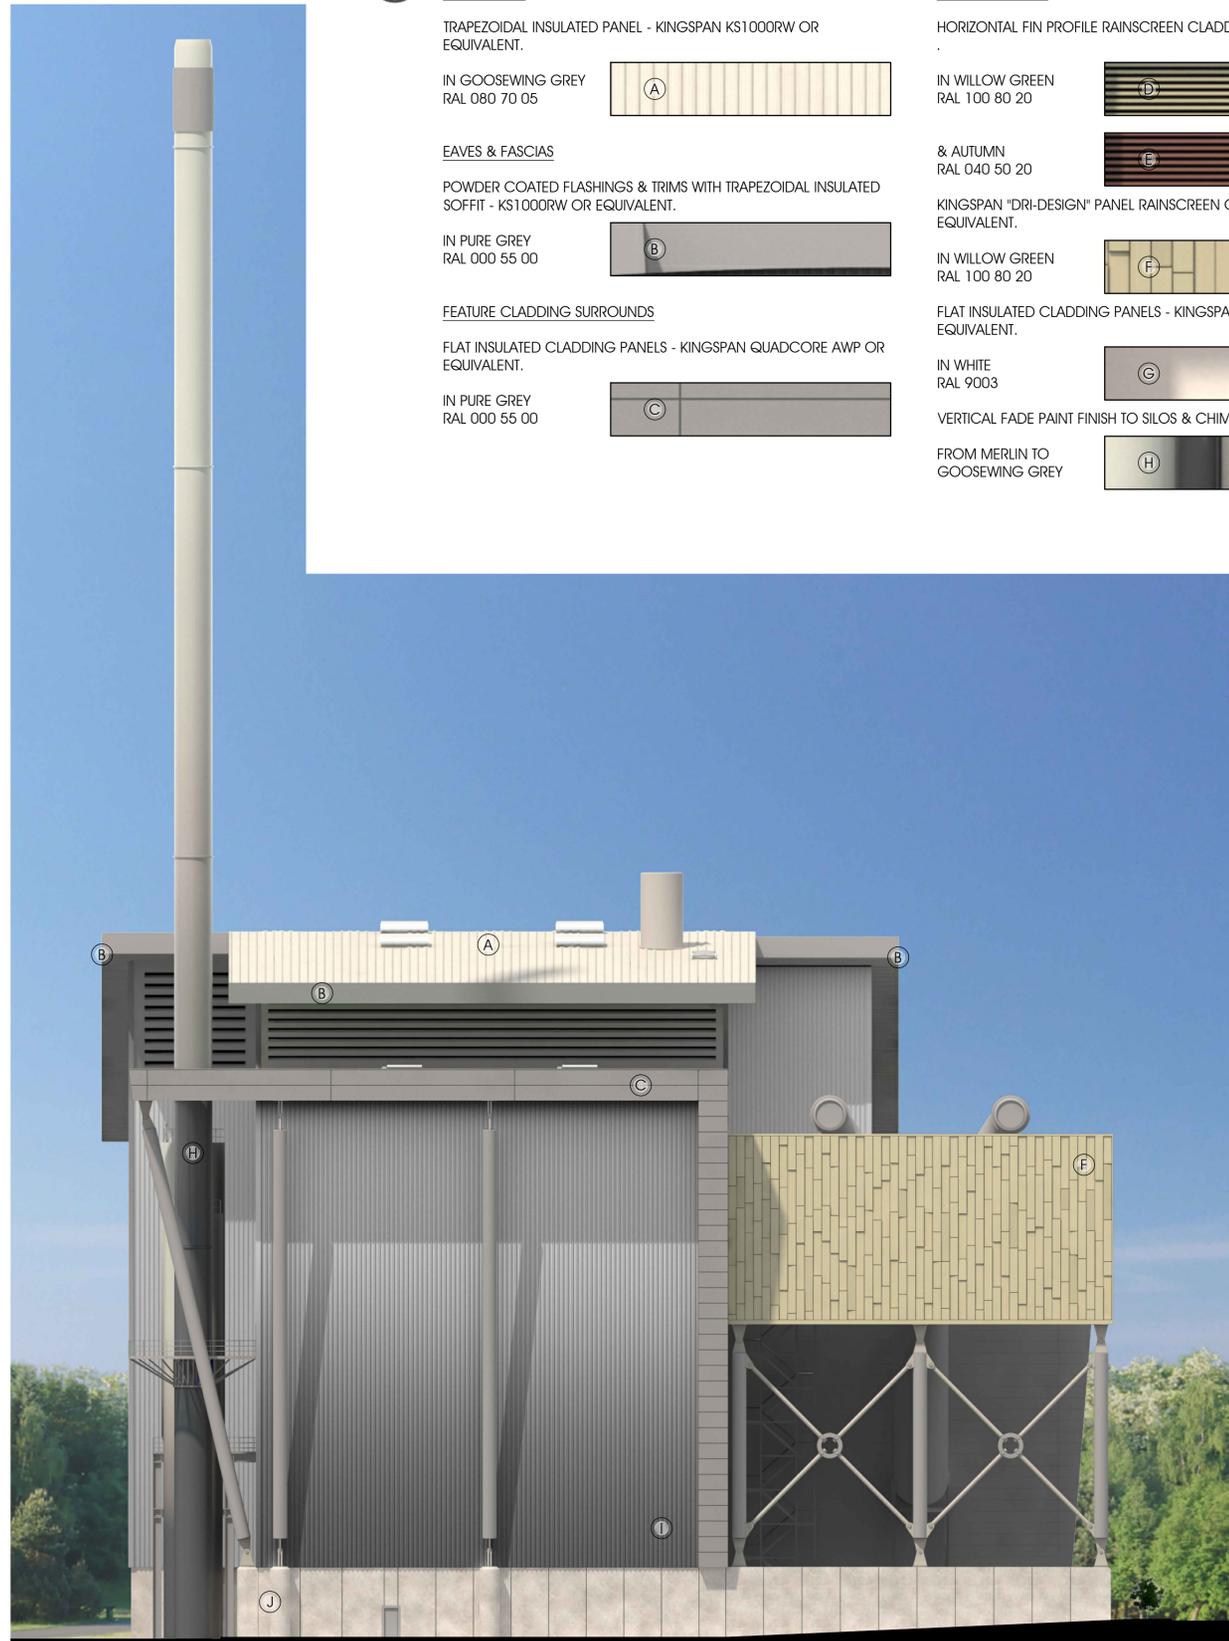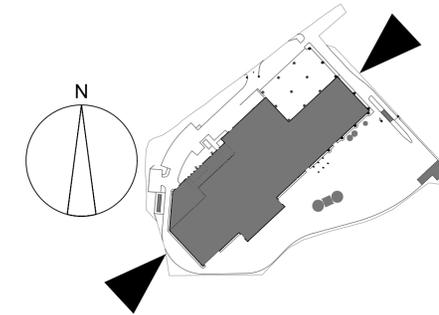

NORTH EASTERN ELEVATION

SCALE 1 : 250 @ A1

SOUTH WESTERN ELEVATION

SCALE 1 : 250 @ A1

© copyright



Savage +
Chadwick
Architects

Armitage House
Lord Street
Douglas
Isle of Man
IM1 1LE
t 01624 42050
f 01624 429237
www.savagechadwick.com



NOTES

Figured dimensions are to be used in preference to scaled dimensions. Do not scale from this drawing. Contractors MUST CHECK ALL dimensions and levels on site and any discrepancies must be reported to the Architect. If in doubt consult the Architect.

rev	date	comment
A	18/12/23	Colour Scheme revised following additional planning consultation

rev	date	comment
-----	------	---------

client

MVV

project

ENERGY FROM WASTE,
COMBINED HEAT & POWER
FACILITY, CANFORD.

drawing

NORTHEAST &
SOUTHWEST ELEVATIONS

scale

OUTHWEST

date

23/02/2023

project no.

SC1643/PL

paper size

A1

drawn

NAB

drawing no.

12-03

rev.

A