

MATERIALS & FINISHES

ROOF FINISH

TRAPEZOIDAL INSULATED PANEL - KINGSPAN KS1000RW OR EQUIVALENT.  
IN GOOSEWING GREY  
RAL 080 70 05



EAVES & FASCIAS

POWDER COATED FLASHINGS & TRIMS WITH TRAPEZOIDAL INSULATED SOFFIT - KS1000RW OR EQUIVALENT.  
IN PURE GREY  
RAL 000 55 00



FEATURE CLADDING SURROUNDS

FLAT INSULATED CLADDING PANELS - KINGSPAN QUADCORE AWP OR EQUIVALENT.  
IN PURE GREY  
RAL 000 55 00



FEATURE FINISHES

HORIZONTAL FIN PROFILE RAINSCREEN CLADDING OR EQUIVALENT  
IN WILLOW GREEN  
RAL 100 80 20



& AUTUMN  
RAL 040 50 20



KINGSPAN "DRI-DESIGN" PANEL RAINSCREEN CLADDING OR EQUIVALENT.  
IN WILLOW GREEN  
RAL 100 80 20




FLAT INSULATED CLADDING PANELS - KINGSPAN QUADCORE AWP OR EQUIVALENT.

IN WHITE  
RAL 9003



VERTICAL FADE PAINT FINISH TO SILOS & CHIMNEY

FROM MERLIN TO  
GOOSEWING GREY

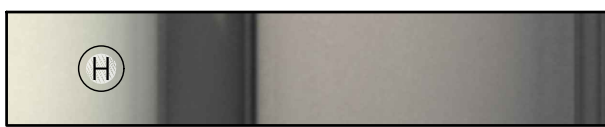

GENERAL WALL CLADDING


VERTICALLY ORIENTATED KINGSPAN QUADCORE CURVED WALL PANELS OR EQUIVALENT.  
IN SILVER  
RAL 9006



PLINTHS AND COLUMN BASES

SMOOTH FINISHED PRECAST CONCRETE.

IN NATURAL FINISH

 


WINDOWS AND DOORS

WINDOWS & DOORS TO BE POWDER COATED ALUMINIUM OR EQUIVALENT



WINDOW FRAMES & GLAZED DOORS IN ANTHRACITE GREY  
RAL 7016

SOLID, ROLLER SHUTTER & LOUVRED DOORS IN PURE GREY  
RAL 000 55 00

SCALE

 


KEY

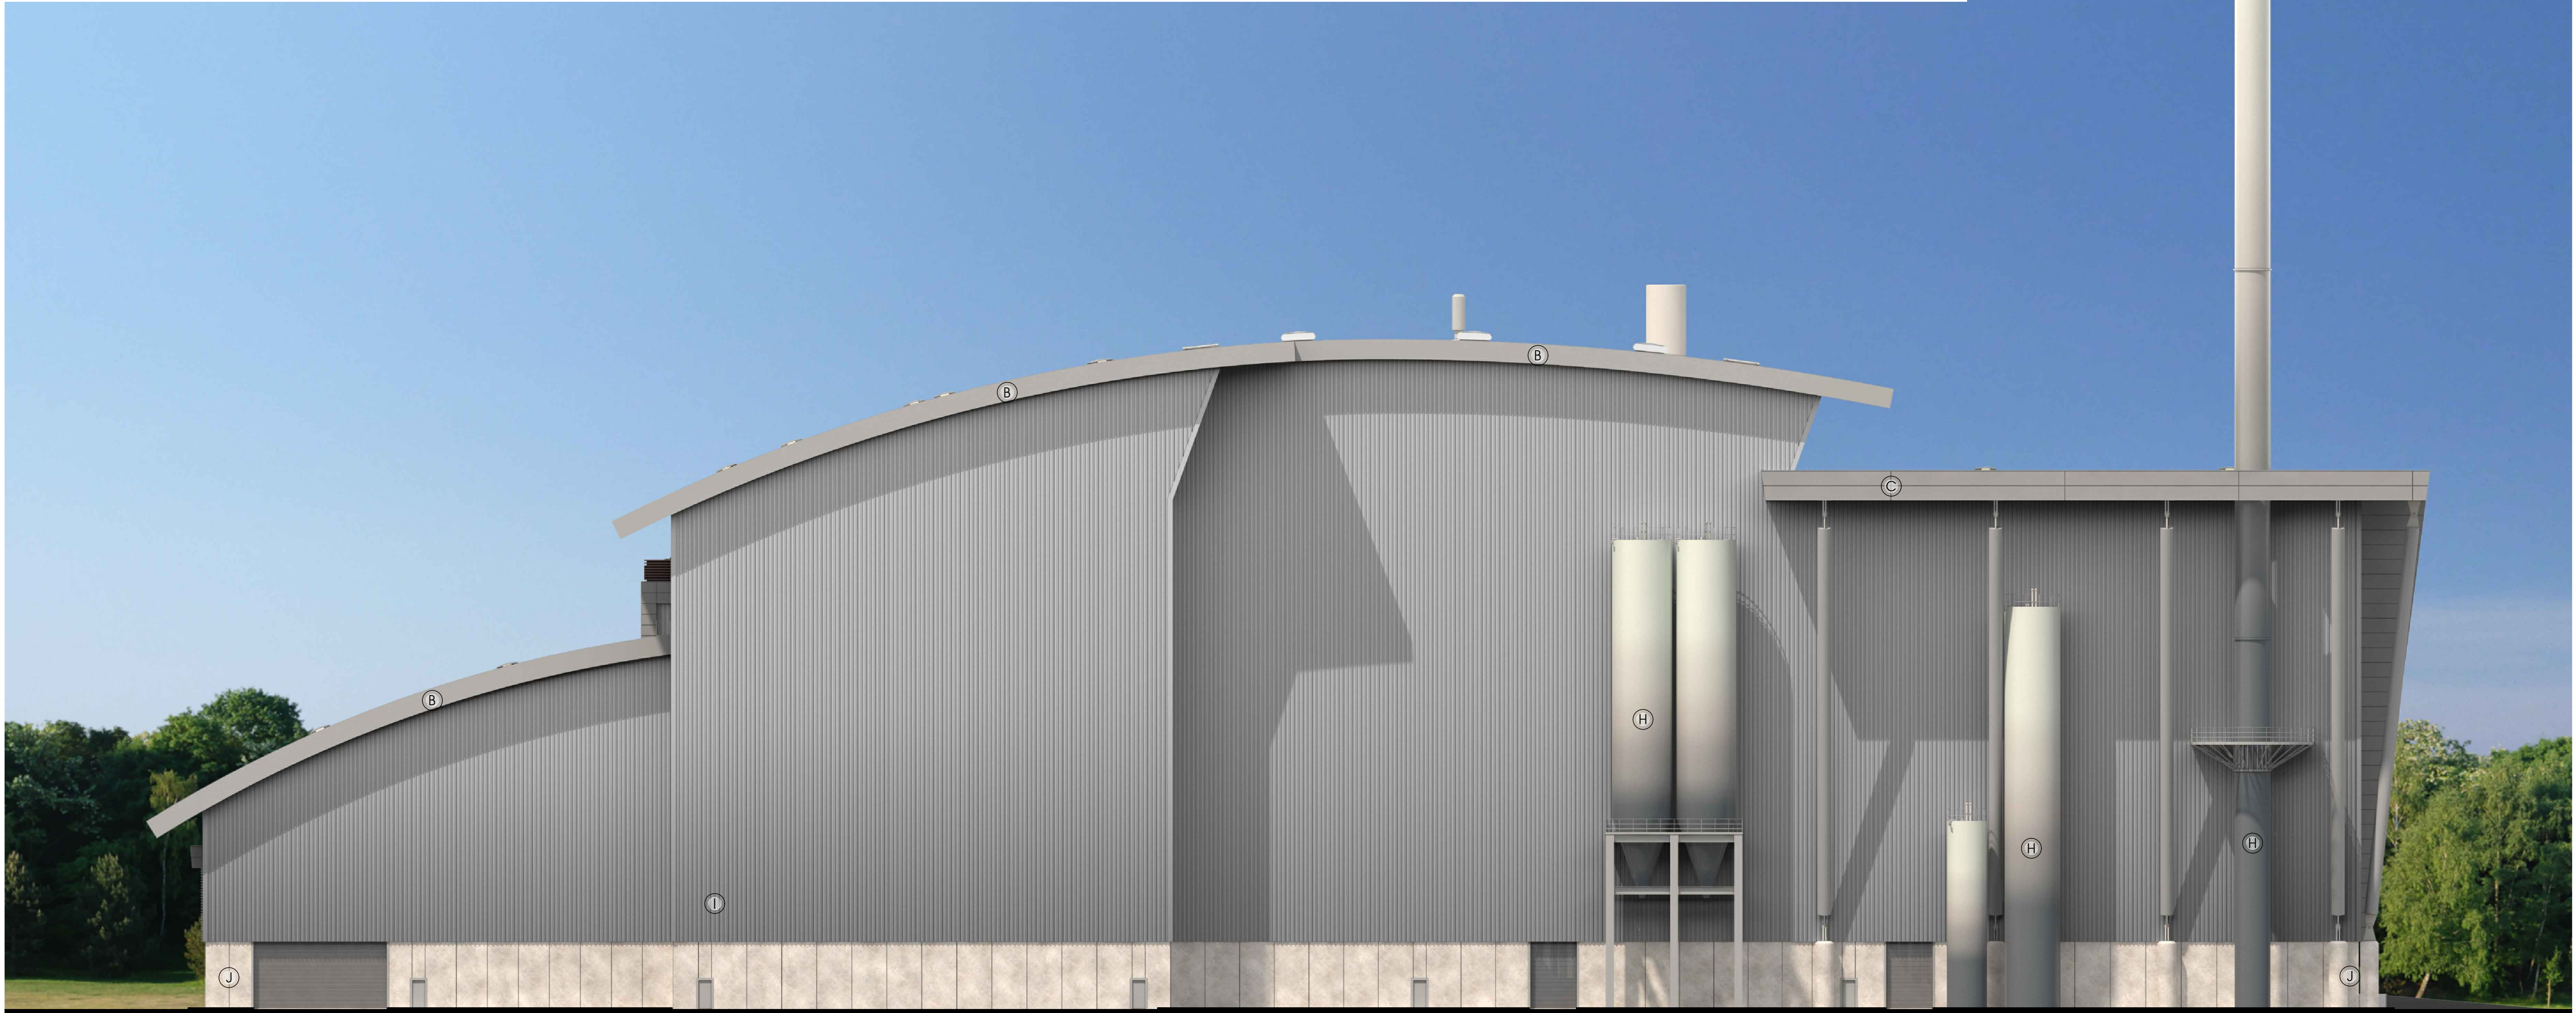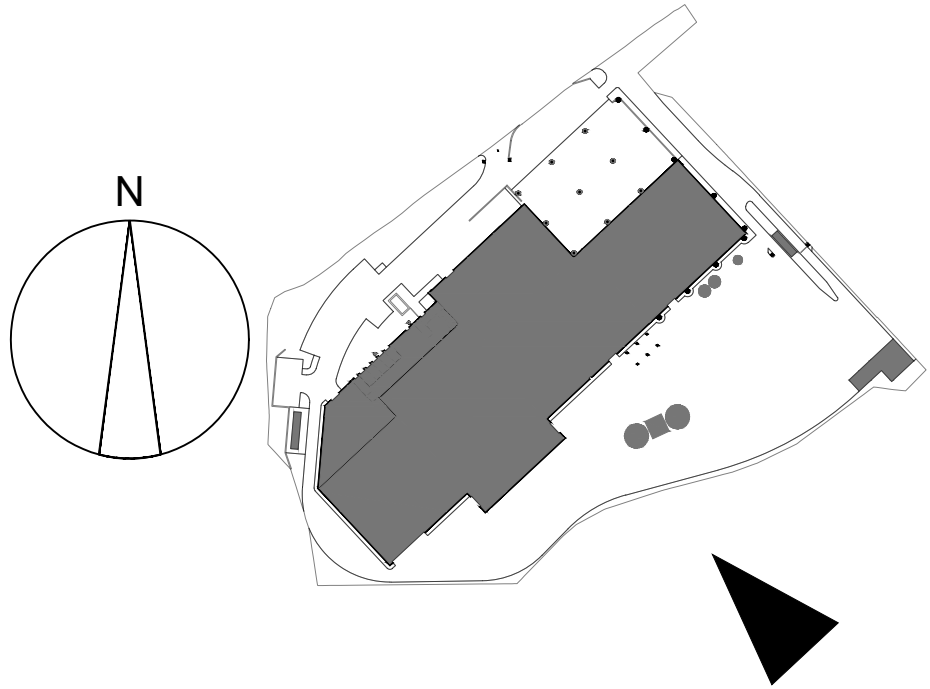

SOUTH EASTERN ELEVATION

SCALE 1 : 250 @ A1

© copyright

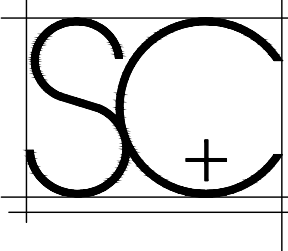

Savage +  
Chadwick  
Architects

Armitage House  
Lord Street  
Douglas  
Isle of Man  
IM1 1LE  
t 01624 672050  
f 01624 629237  
www.savagechadwick.com



NOTES

Figured dimensions are to be used in preference to scaled dimensions. Do not scale from this drawing. Contractors MUST CHECK ALL dimensions and levels on site and any discrepancies must be reported to the Architect. If in doubt consult the Architect.

A	18/12/23	Colour Scheme revised following additional planning consultation
rev	date	comment

rev	date	comment
-----	------	---------

client  
MVV

project  
ENERGY FROM WASTE,  
COMBINED HEAT & POWER  
FACILITY, CANFORD.

drawing  
SOUTHEAST ELEVATION

scale  
1:250

paper size  
A1

date  
23/02/2023

drawn  
NAB

project no.  
SC1643/PL

drawing no.  
12-02

rev.  
A