




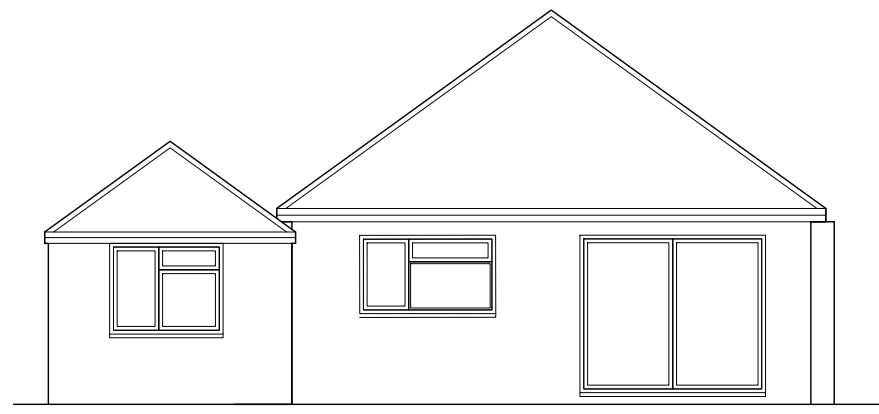


Existing West Elevation
Scale 1:100 @ A1

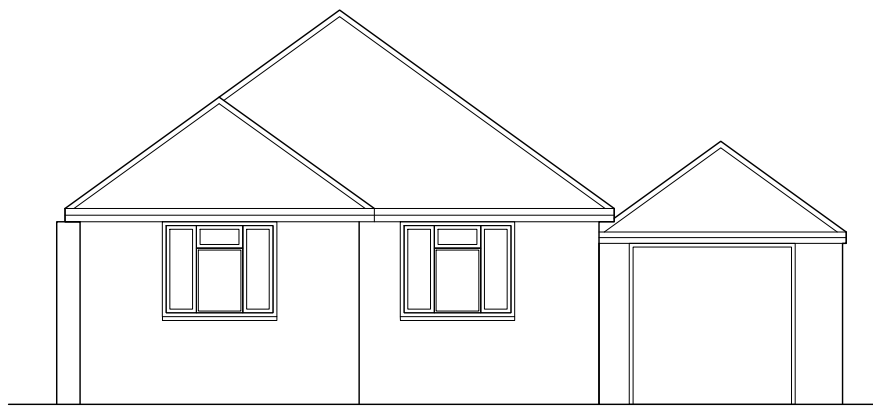


Existing East Elevation
Scale 1:100 @ A1

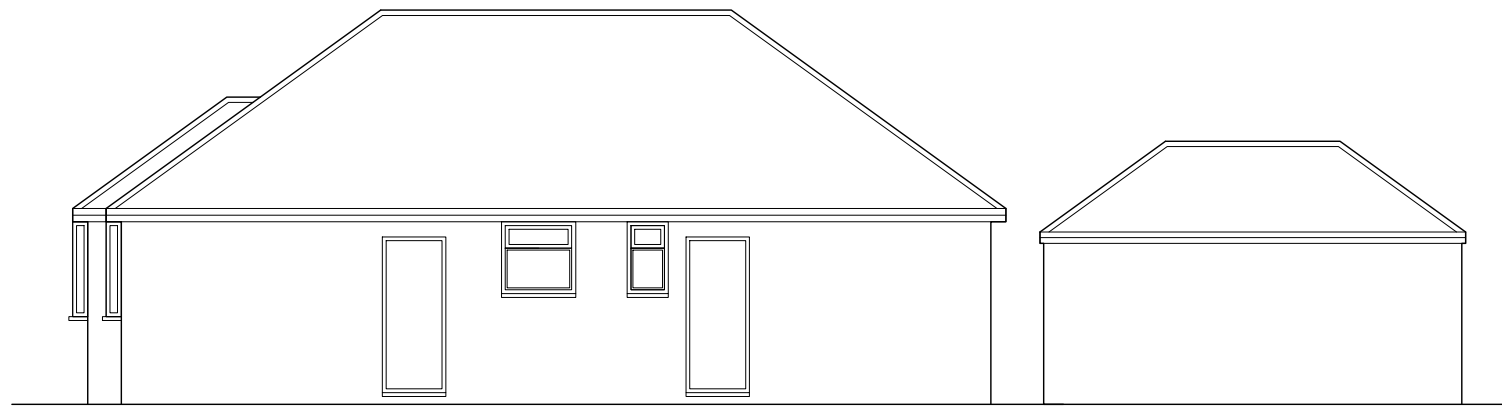


Existing North Elevation
Scale 1:100 @ A1

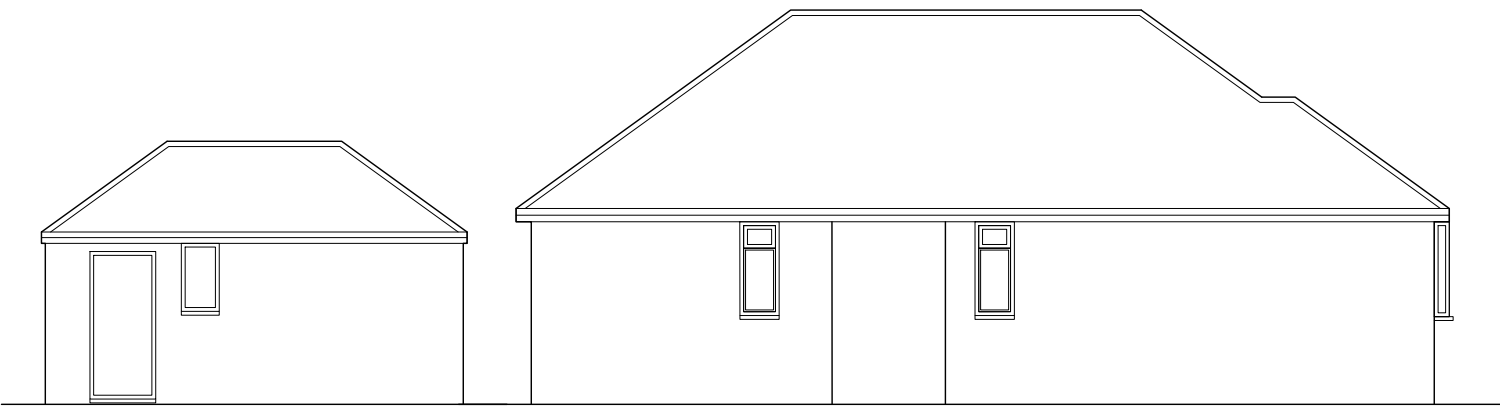

Existing South Elevation
Scale 1:100 @ A1

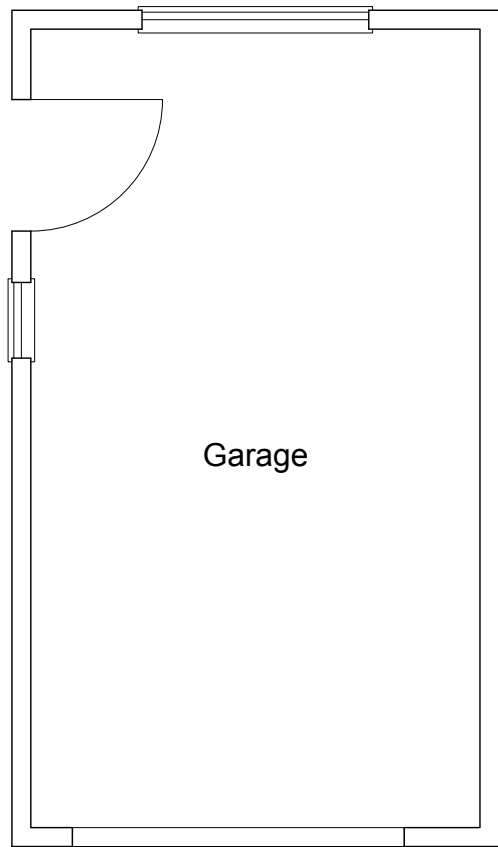

Site Location
Scale 1:1250 @ A1

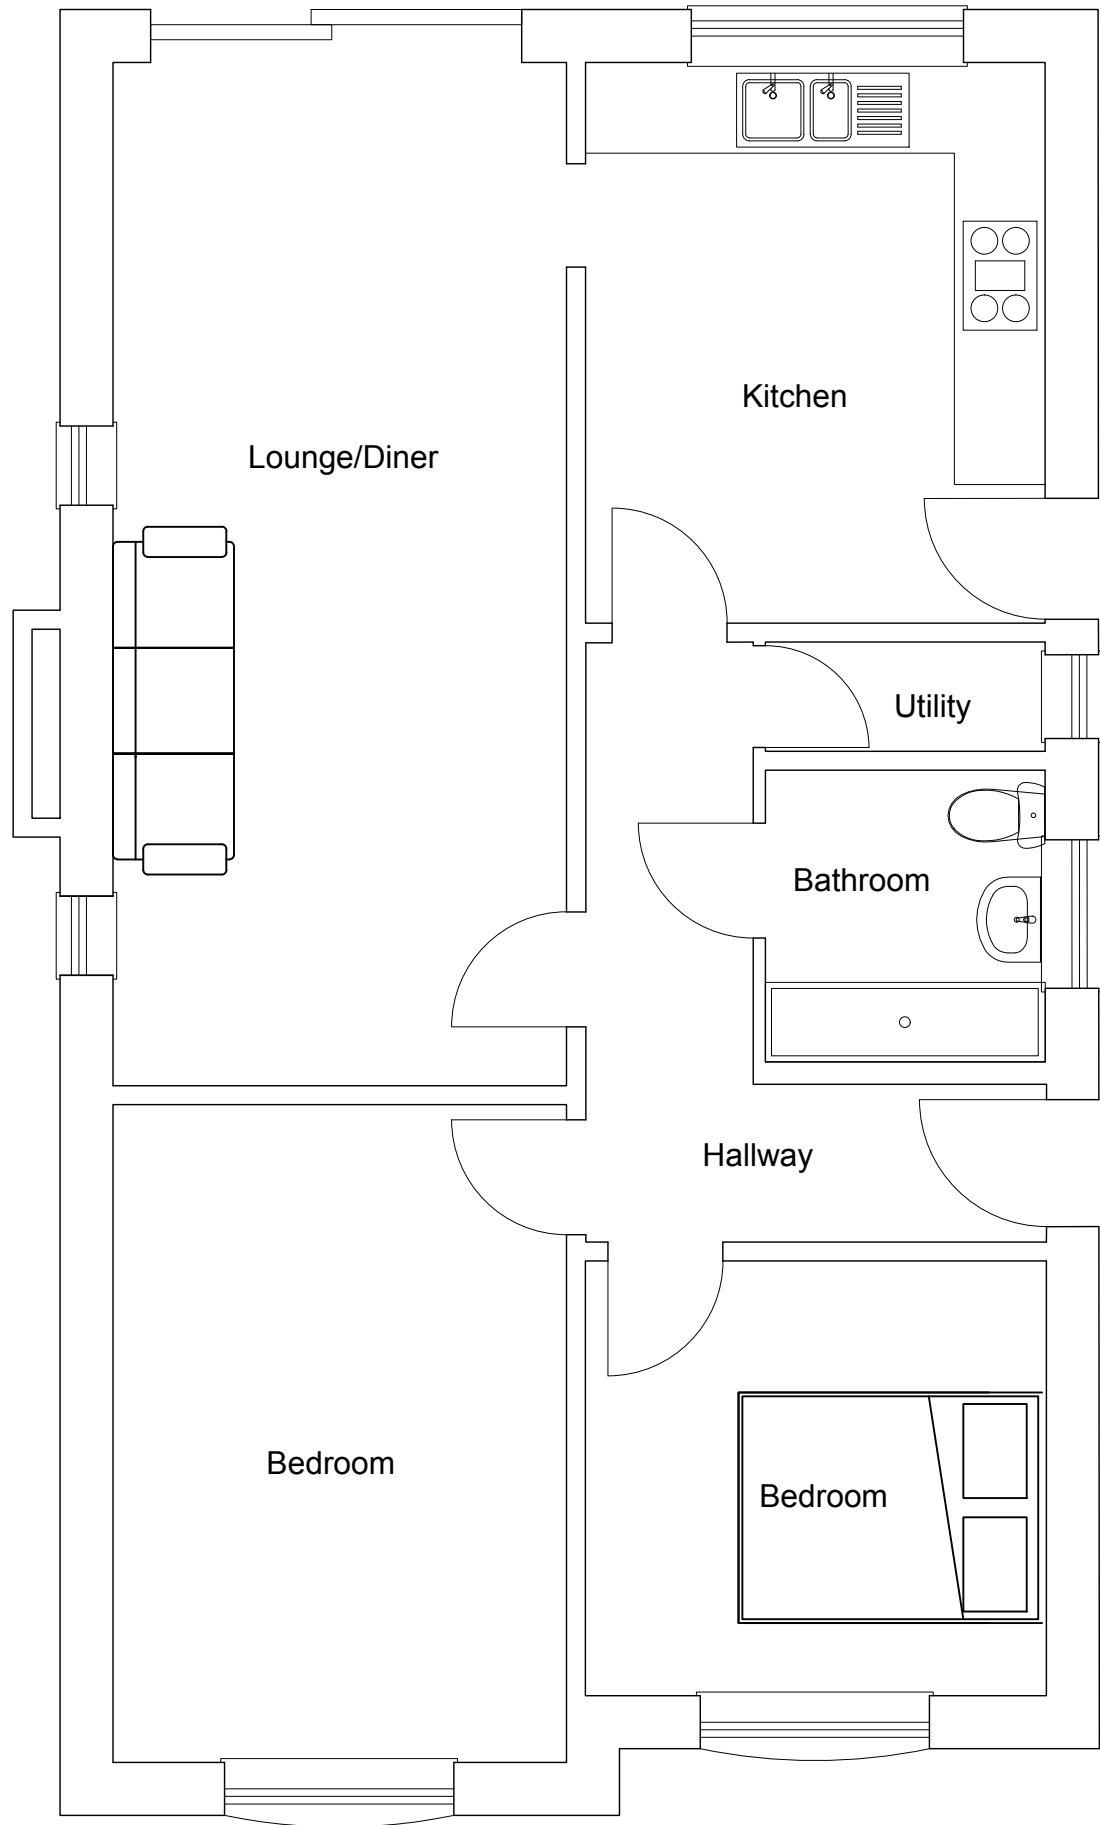


Existing ground floor
Scale 1:50 @ A1



Block Plan
Scale 1:500 @ A1

Scale Legend

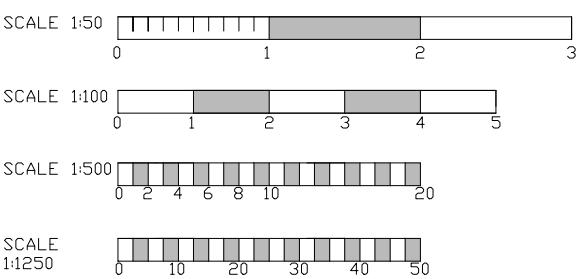

Client : Mr & Mrs Lydka
Address : 44 Minterne Road,
Mudford, Dorset BH23 3LE
Project :Extension to ground floor
Title : Existing site and plans

Drawing N.O : **PL JL S1 V1 2024 reva**
Drawn By : Matthew Austin / 71DESIGN
Date : 22 / 07 / 2024
Scale : As indicated @ A1

71DESIGN
architectural services

Contact :Matt@71design.net
Tel : 07866497288

A COPYRIGHT 71D LTD. ALL RIGHTS RESERVED.
THIS DRAWING MAY NOT BE COPIED OR
RE-USED IN WHOLE OR IN PART, WITHOUT
THE WRITTEN CONSENT OF 71D LTD.
MEASUREMENTS TO CHECKED BY CONTRACTORS
ON SITE BEFORE COMMENCEMENT OF WORK.