



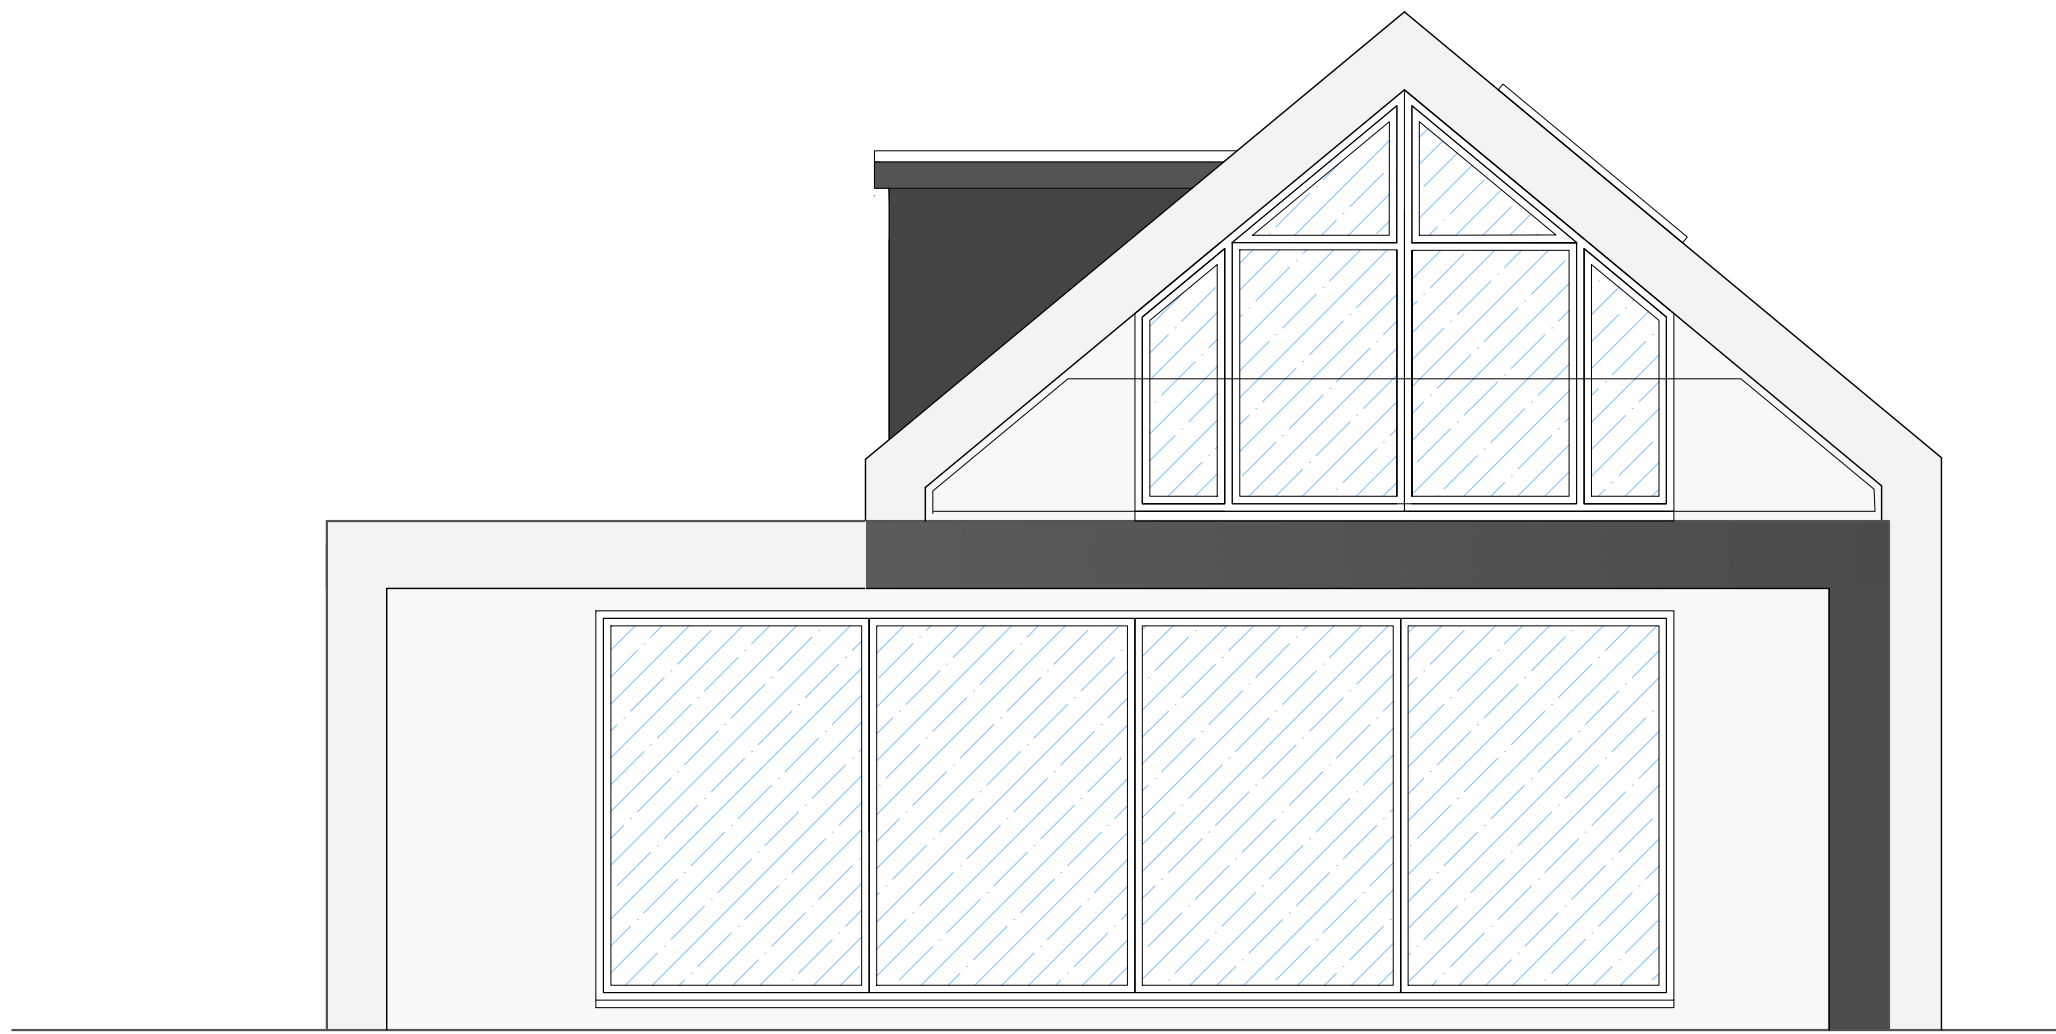

Proposed South Elevation
Scale 1:50 @ A1

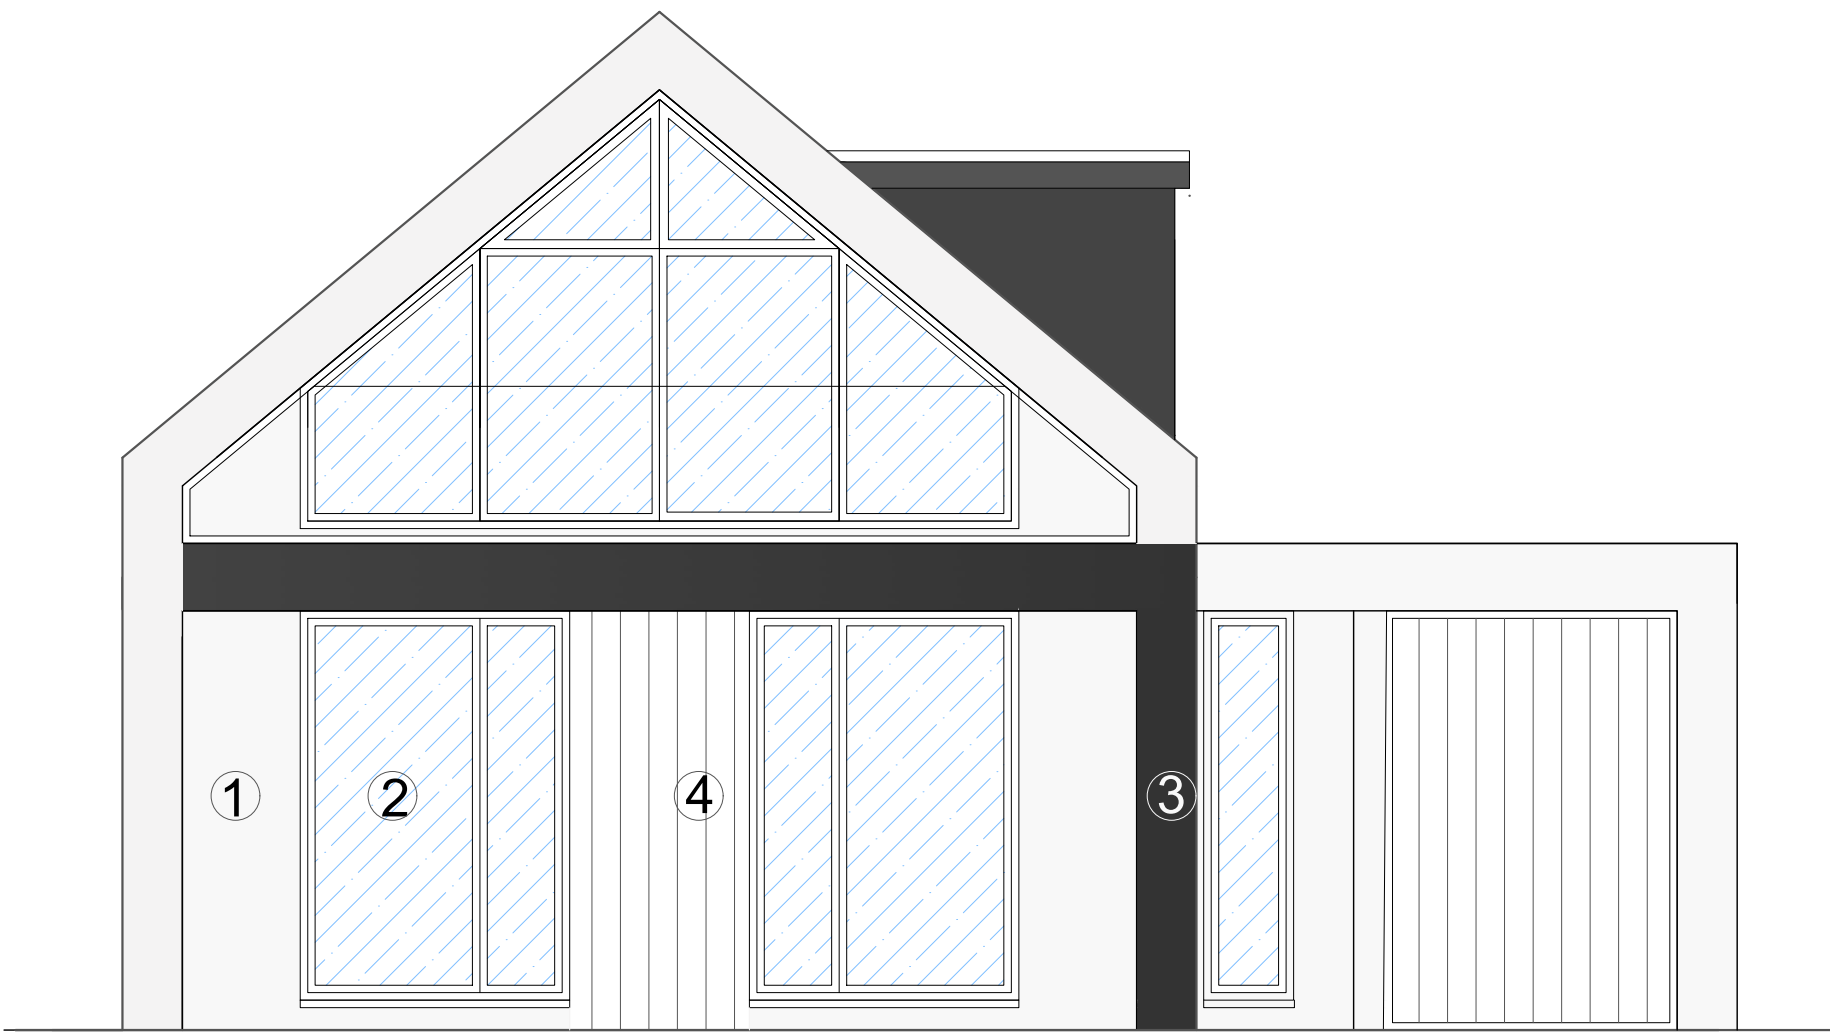

Proposed North Elevation
Scale 1:50 @ A1


- MATERIALS
- 1.Walls white render.

2.Windows & Doors UPVC / Aluminum.


3.Grey Fascia

4.Plank Cladding

5.Composite Slate

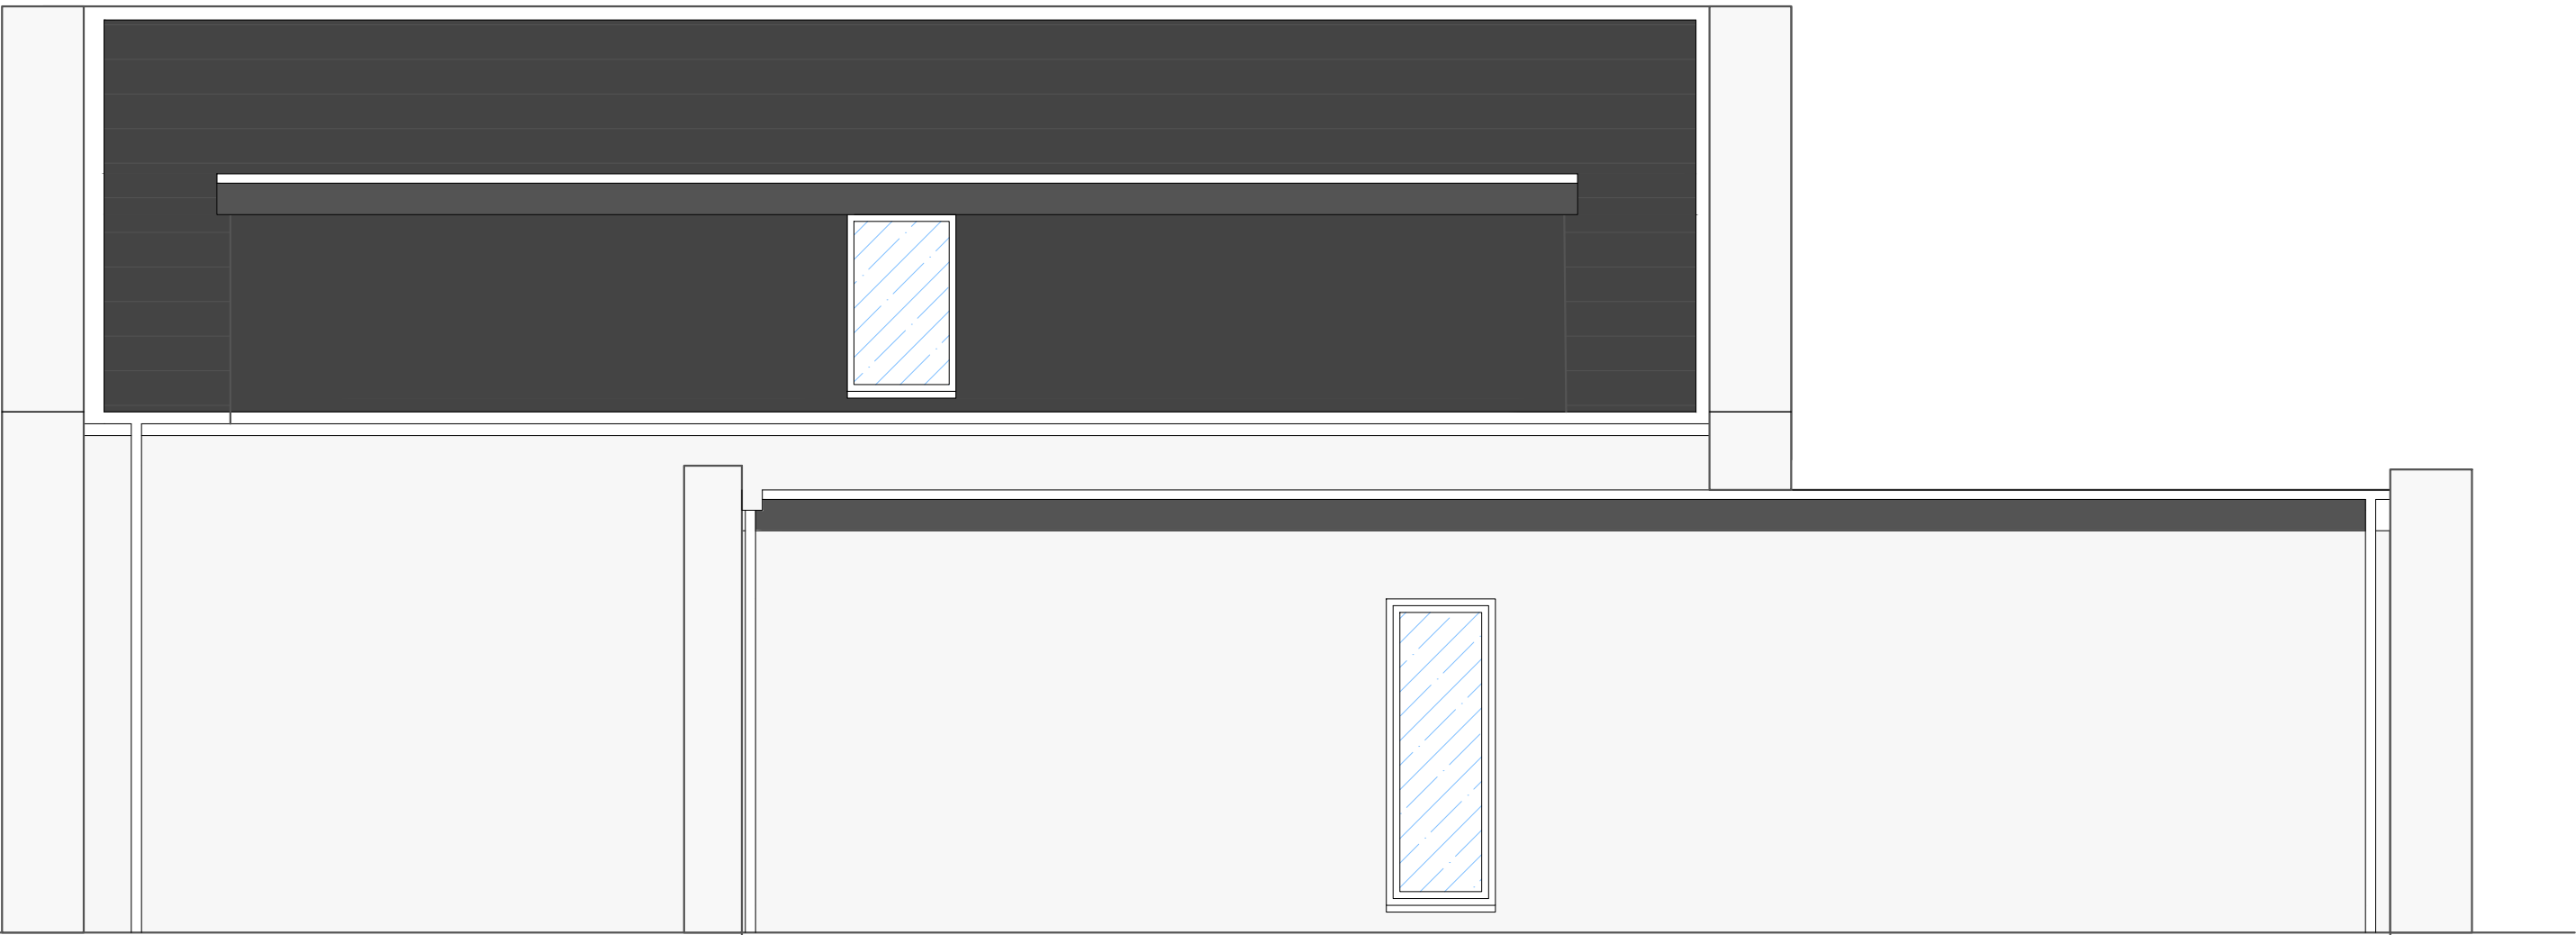


Proposed West Elevation
Scale 1:50 @ A1

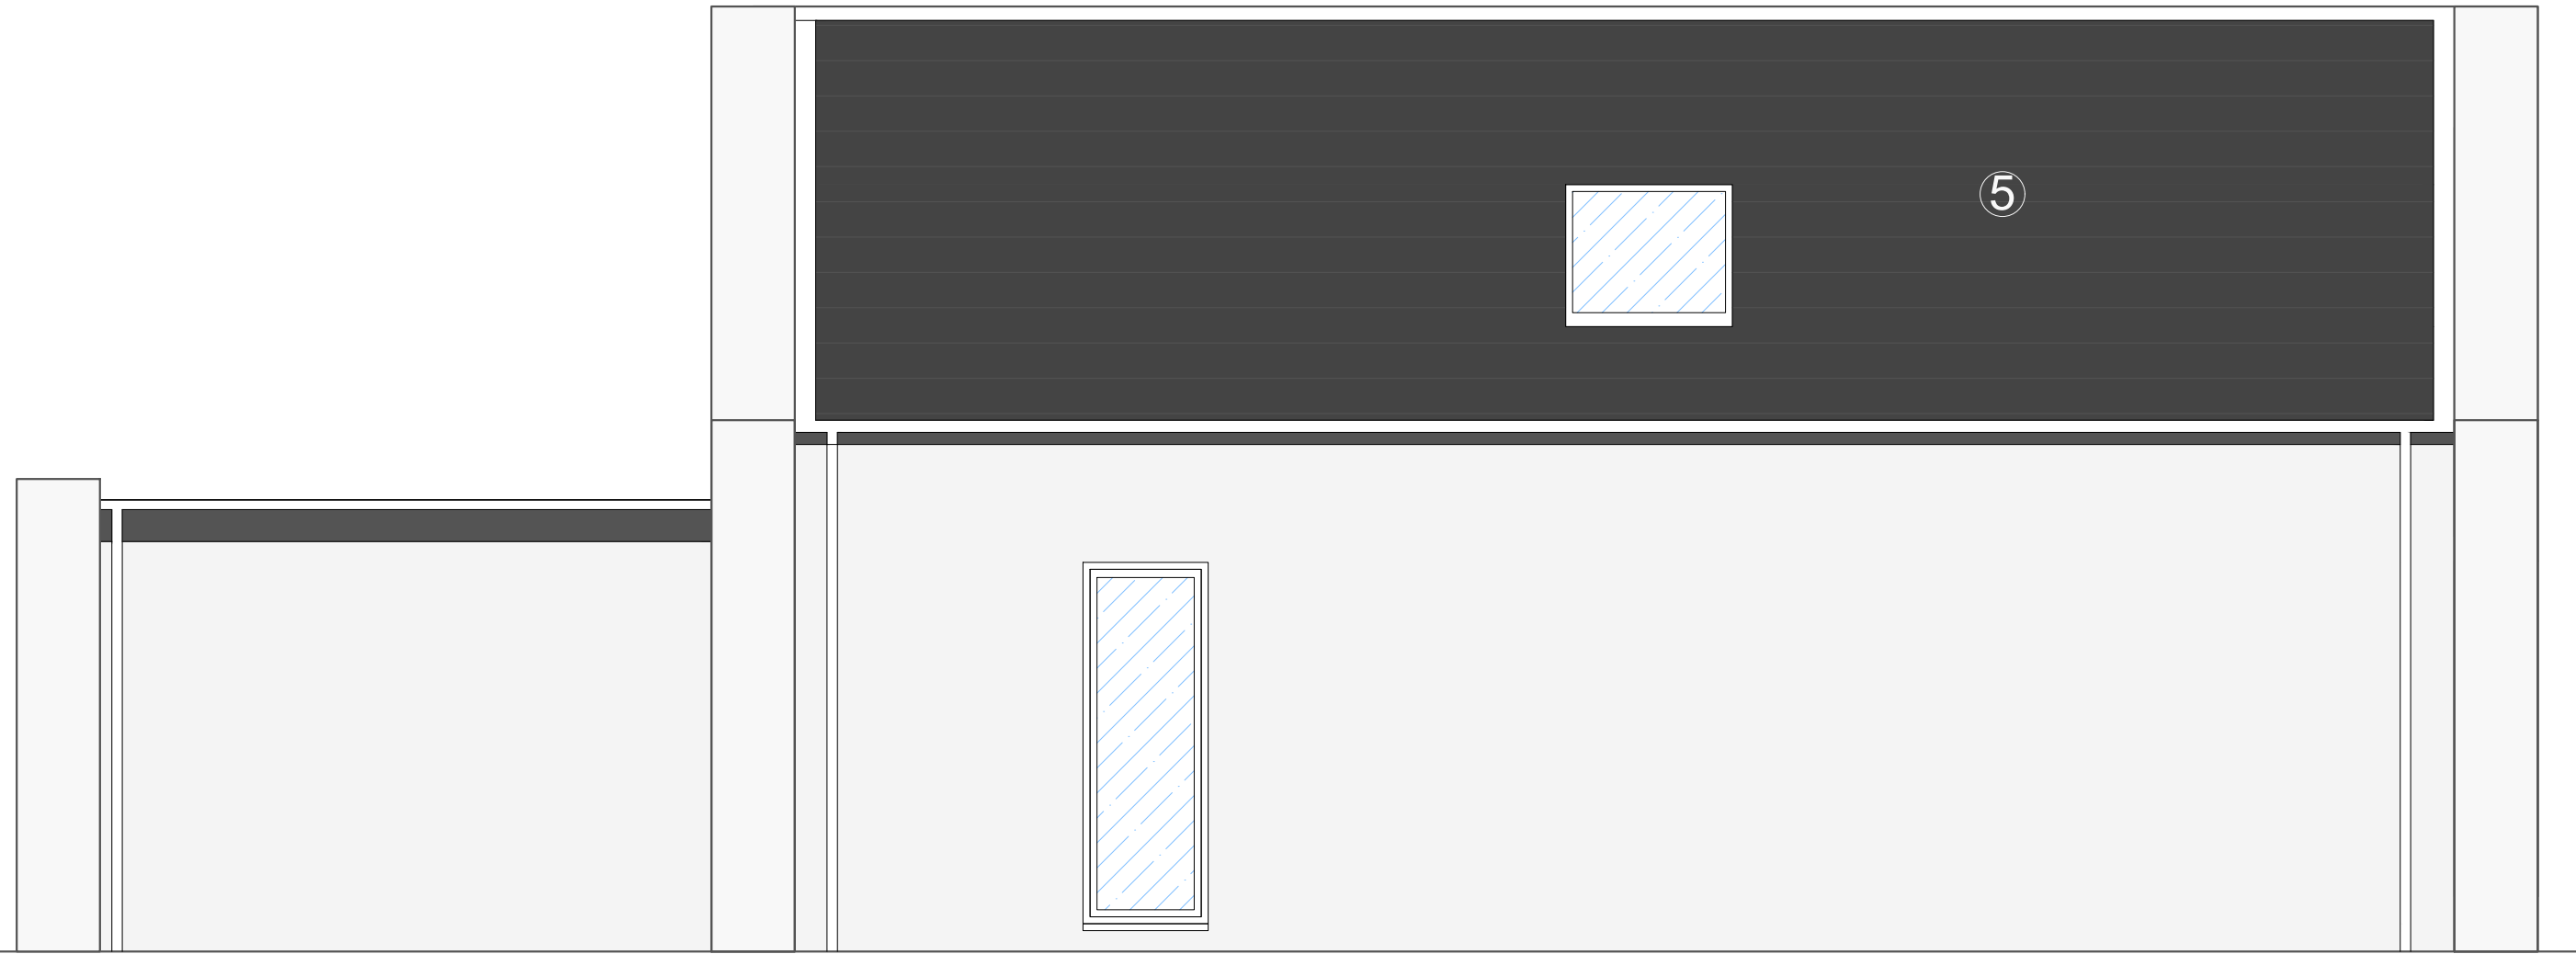

Proposed East Elevation
Scale 1:50 @ A1

Scale Legend

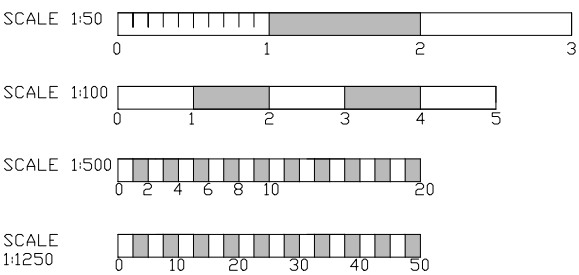

Client : Mr & Mrs Lydka

Address : 44 Minterne Road,

Mudford, Dorset BH23 3LE

Project :Extension to ground floor

Title : Proposed Elevations

Drawing N.O : **PL JL S2 V5 2024**

Drawn By : Matthew Austin / 71DESIGN

Date : 13 / 05 / 2024

Scale : As indicated @ A1

71DESIGN

architectural services

Contact :Matt@71design.net
Tel : 07866497288

A COPYRIGHT 71D LTD. ALL RIGHTS RESERVED.
THIS DRAWING MAY NOT BE COPIED OR
RE-USED IN WHOLE OR IN PART, WITHOUT
THE WRITTEN CONSENT OF 71D LTD.
MEASUREMENTS TO CHECKED BY CONTRACTORS
ON SITE BEFORE COMMENCEMENT OF WORK.