




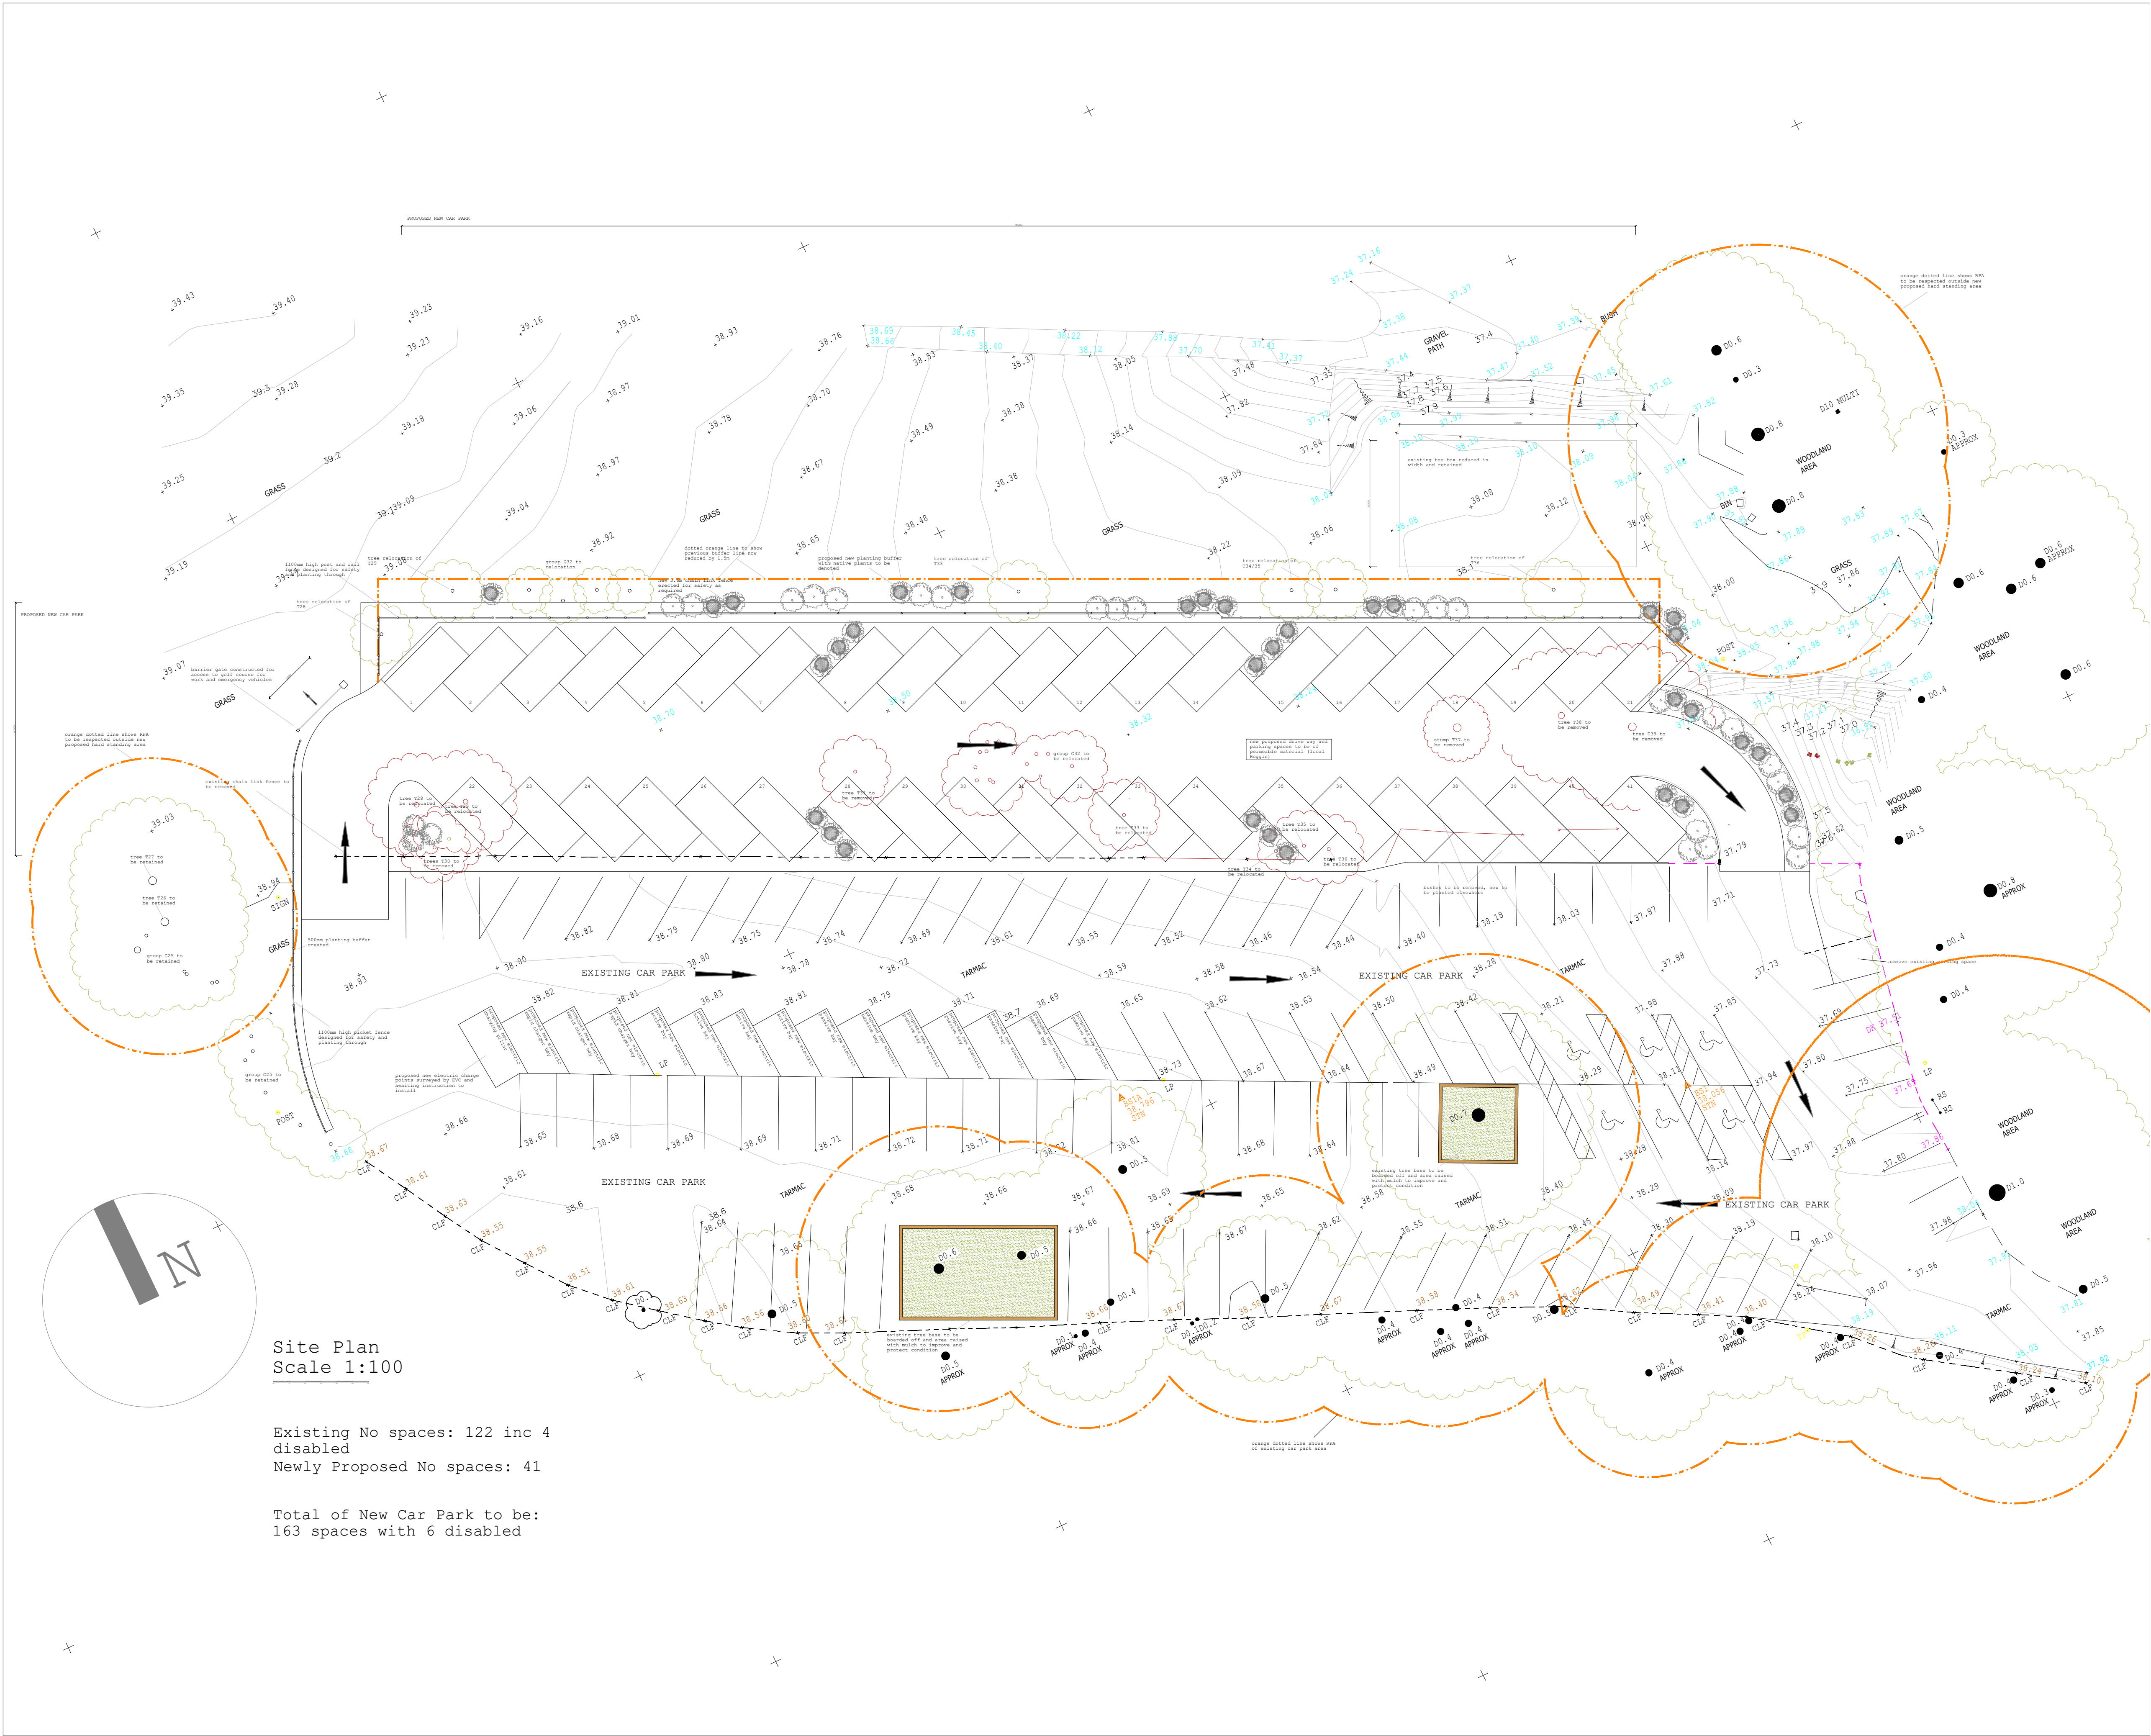


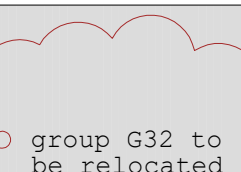


Red line denotes trees to be removed as per tree report

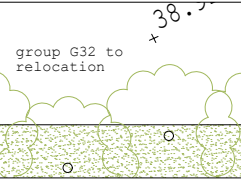

Green line denotes trees to be repositioned

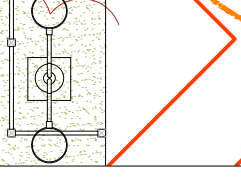

Proposed Lighting position

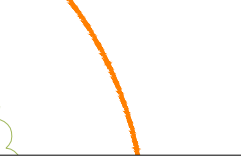

Orange dotted line denotes tree preservation zone see tree report

Site Plan
Scale 1:100

Existing No spaces: 122 inc 4 disabled
Newly Proposed No spaces: 41

Total of New Car Park to be:
163 spaces with 6 disabled

A		car park design and layout amended to reflect client's requirements and planning officer's input	26
A		car park design and layout amended to reflect client's requirements and planning officer's input	26
James Munday T. 07769974730			
PROJECT: The Club at Meyrick Park Central Drive Bournemouth BH2 6LH Proposed New Car Park			
DRAWING TITLE: Site and Location Plan			
DRAWING NO:	REV:	SCALE:	DATE:
0364/001	A	A2	10/23
Jm			