



Block Location Plan
Scale 1:1250 @ A1

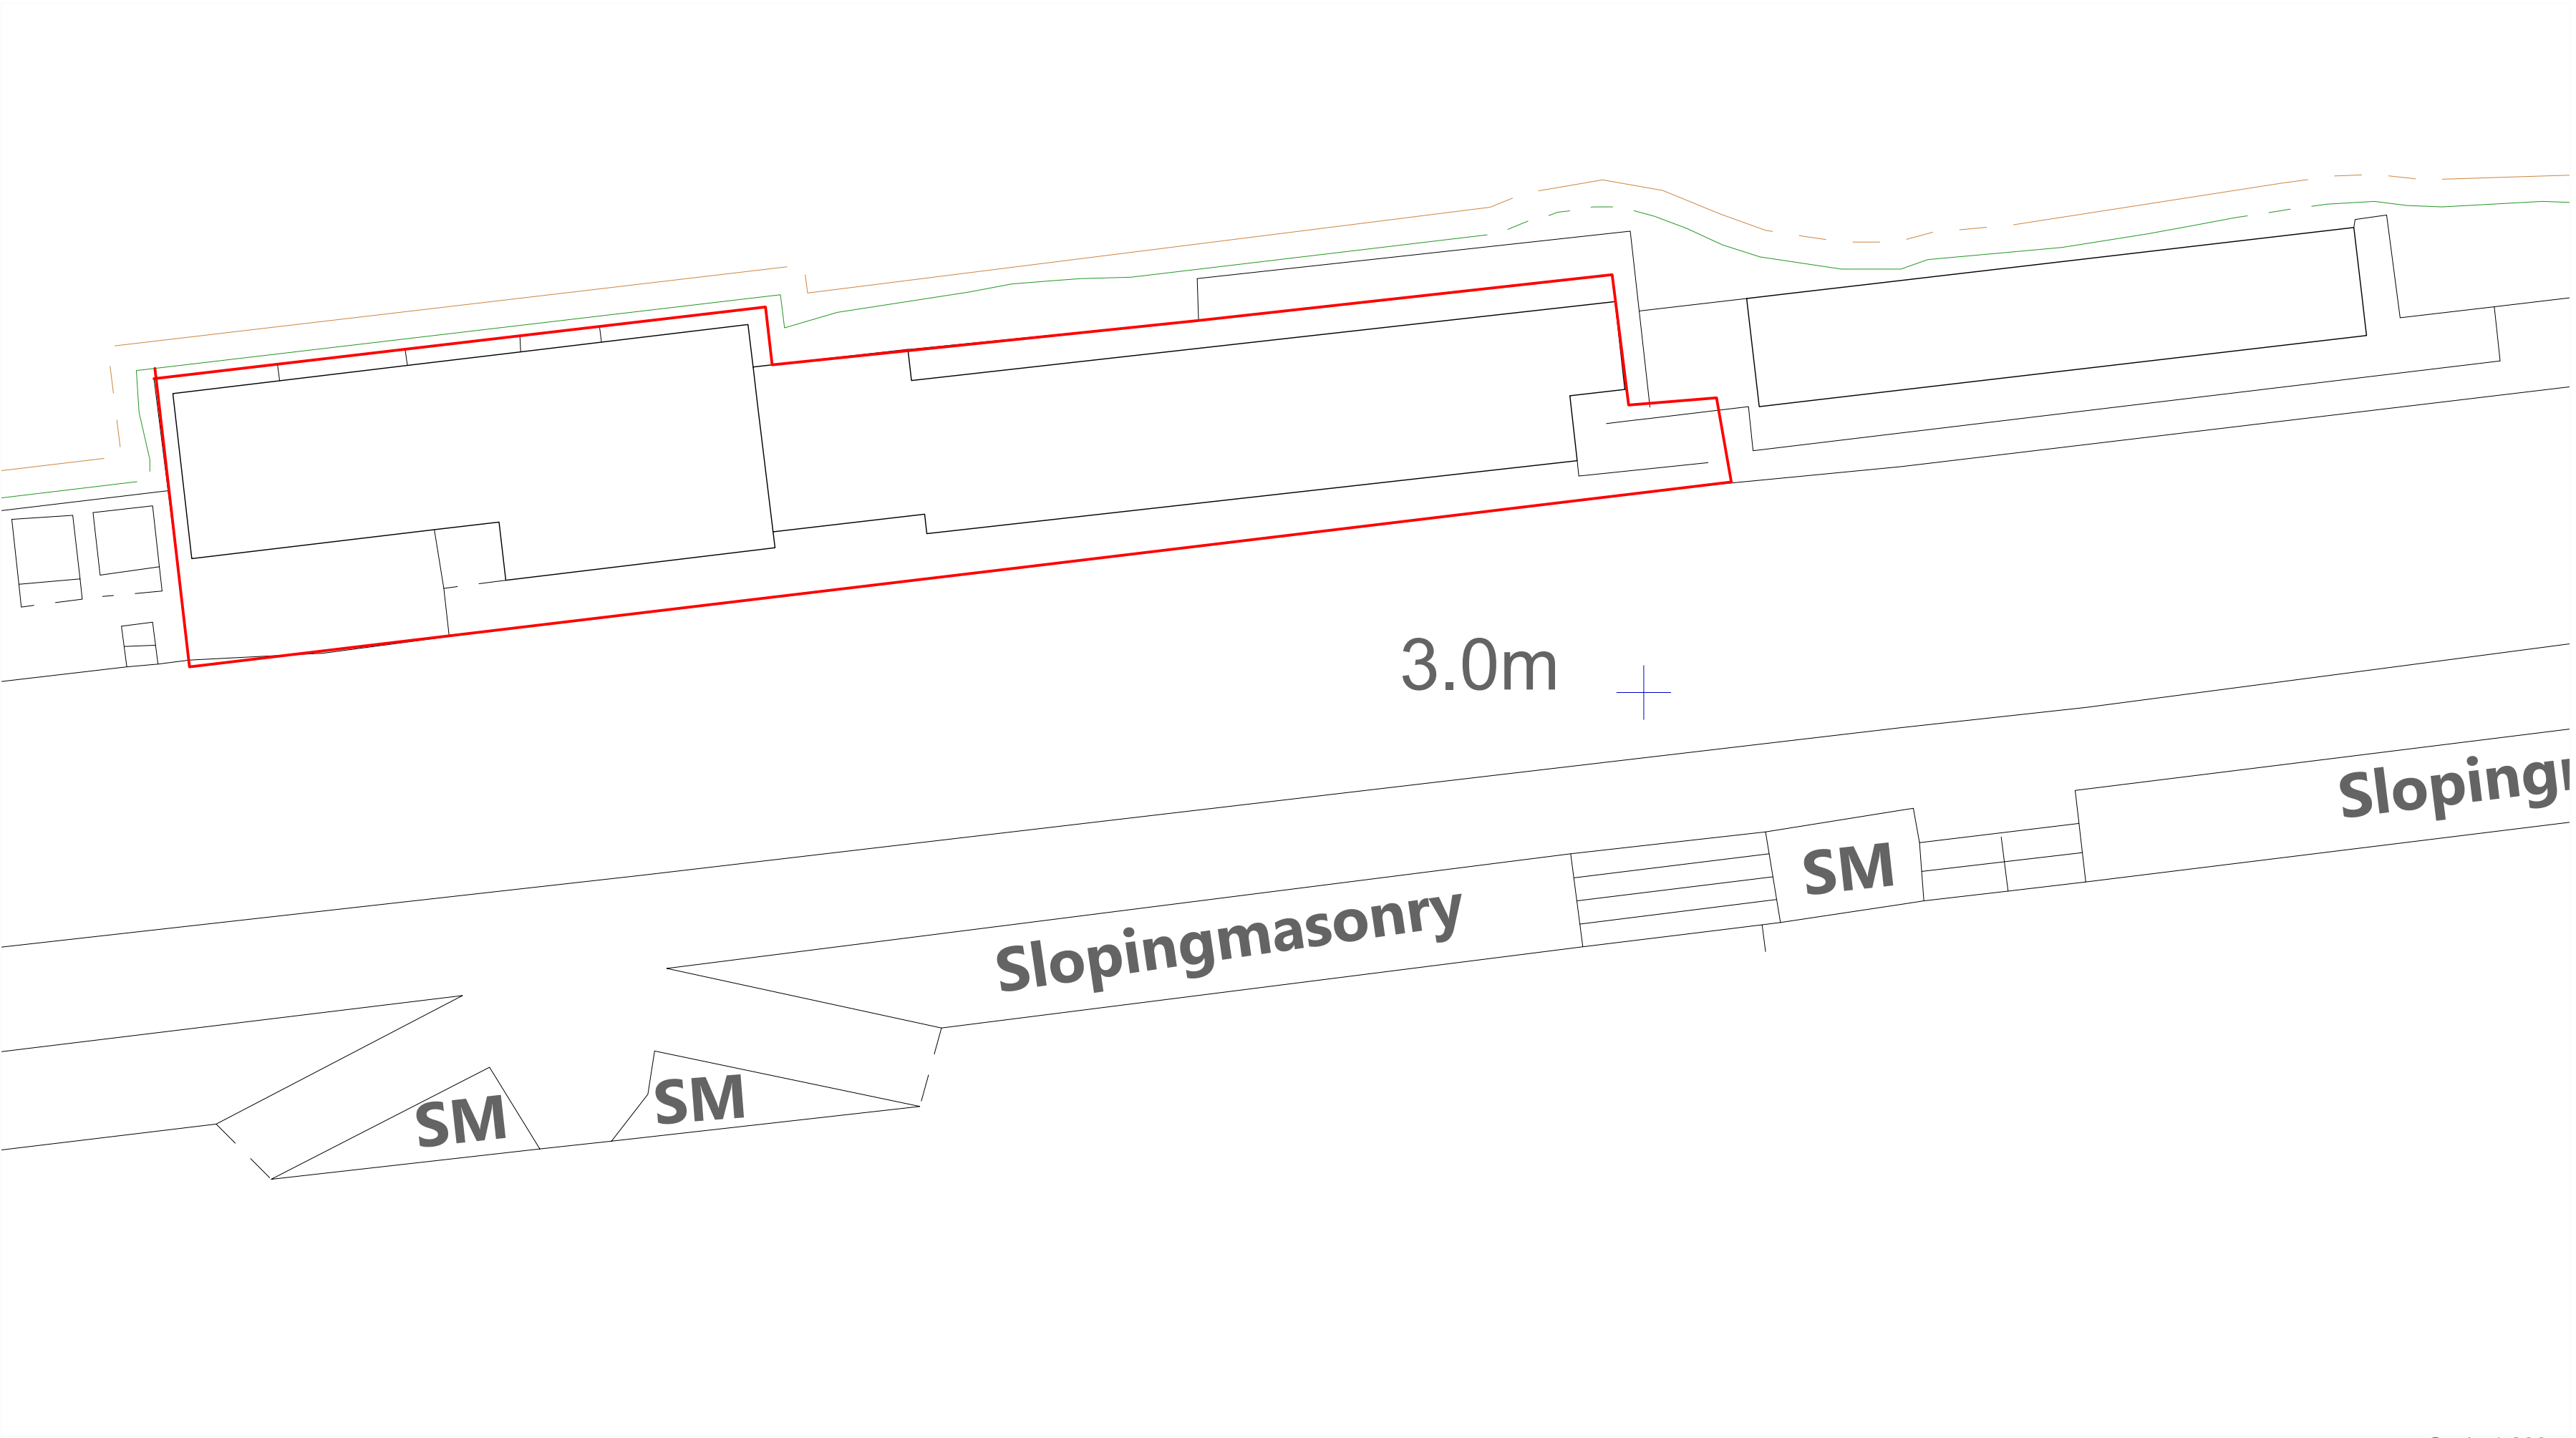

Proposed Site Plan
Scale 1:200 @ A1

Scale 1:200
Scale 1:100

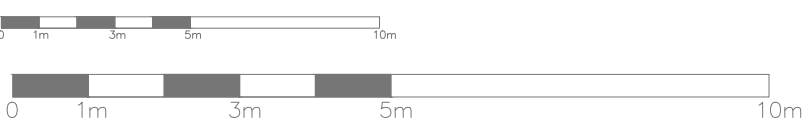


Project.	Prom Diner
Client.	BCP
Drawing Title.	Block and Location Plan & Proposed Site Plan
Scale.	1:200 & 1:1250 @ A1
Drawing No.	221.5.GA.01d


SHORE

Ether House, 32 a Worthington Crescent,
Parkstone, Poole
Web - www.shorearchitecture.co.uk
Email - office@shorearchitecture.co.uk


These drawings are for planning application purposes only
and may require additional details prior to a Building regs
application. All the dimensions to be checked on site prior
to commencement of work. Do not scale from drawing.

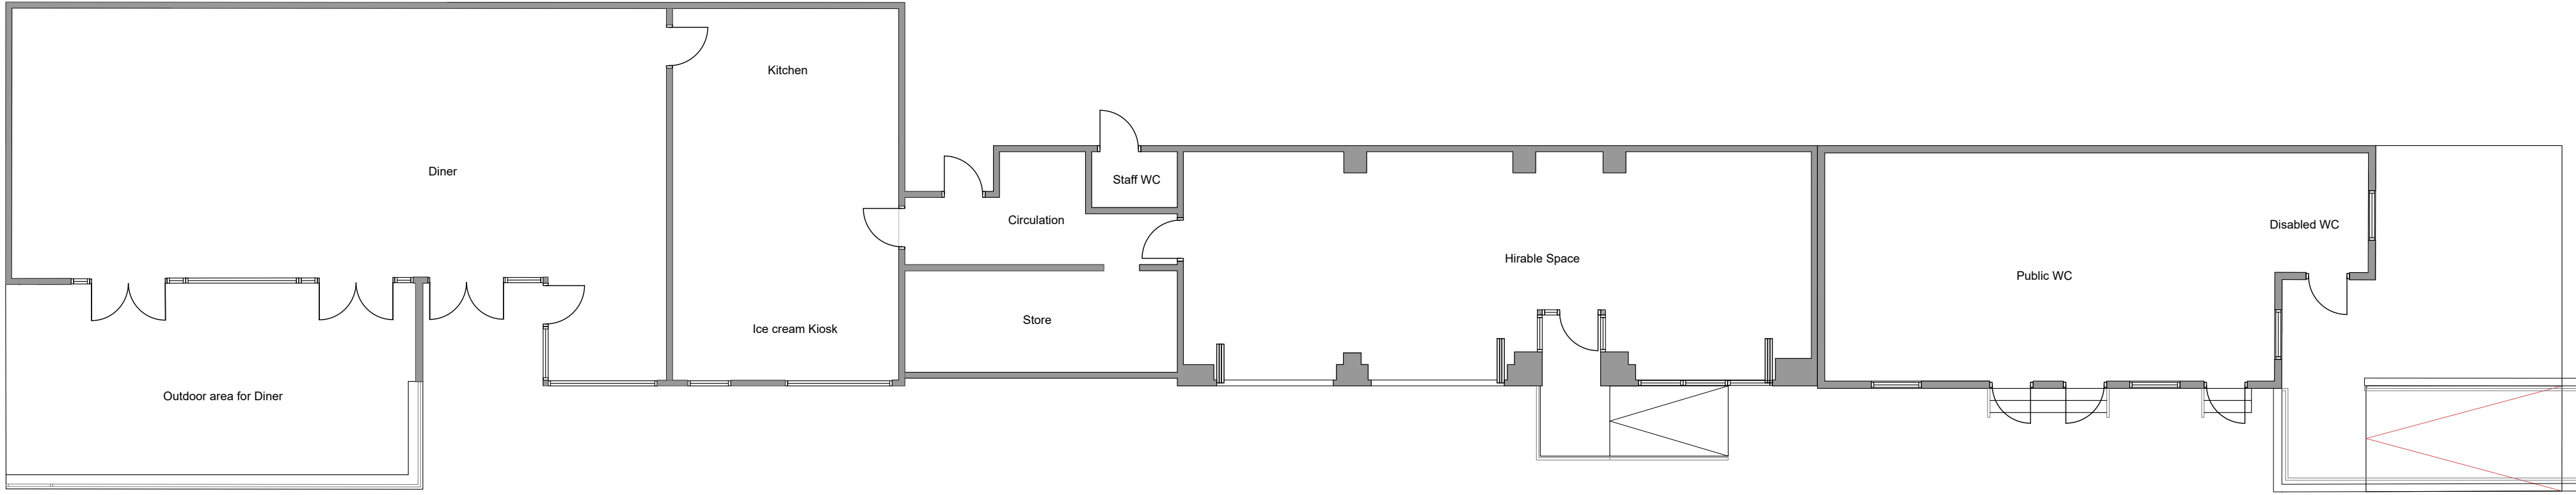


Existing Ground Floor Plan
Scale: 1:100

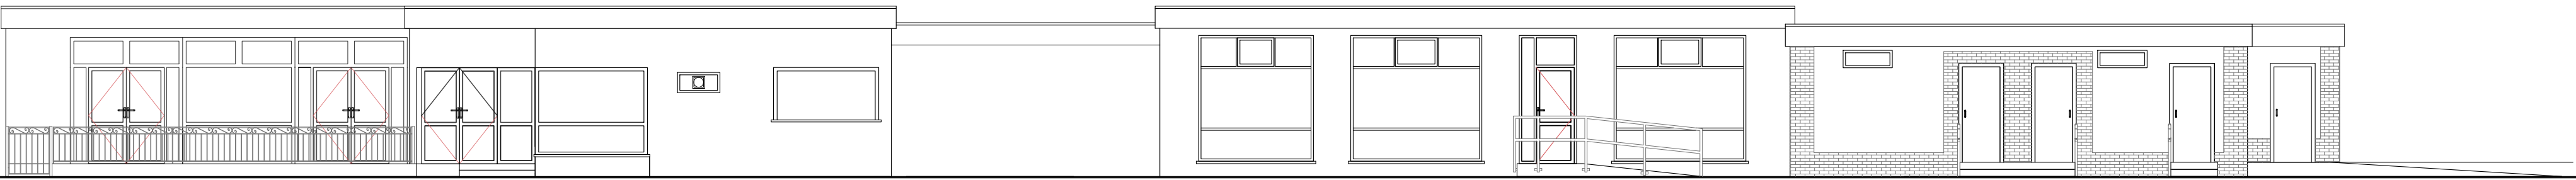


Existing South Elevation
Scale: 1:100

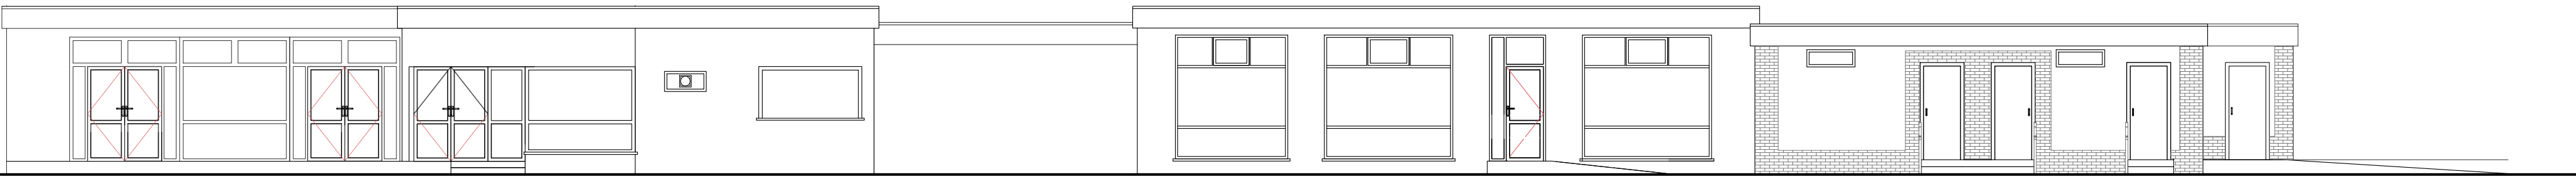


Existing South Elevation
Scale: 1:100

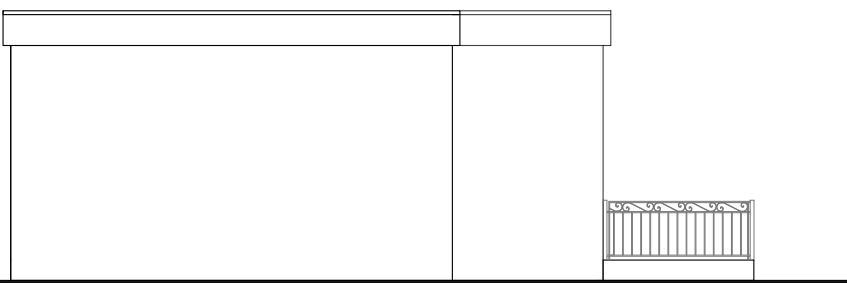


Existing West Elevation
Scale: 1:100

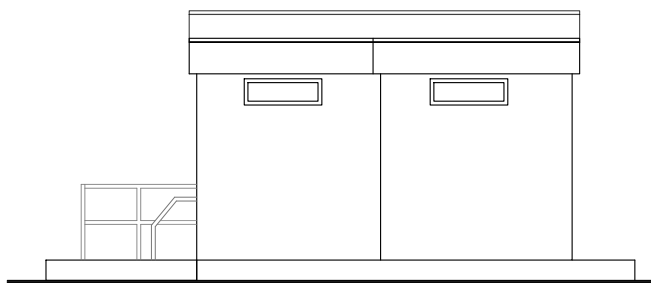

Existing East Elevation
Scale: 1:100

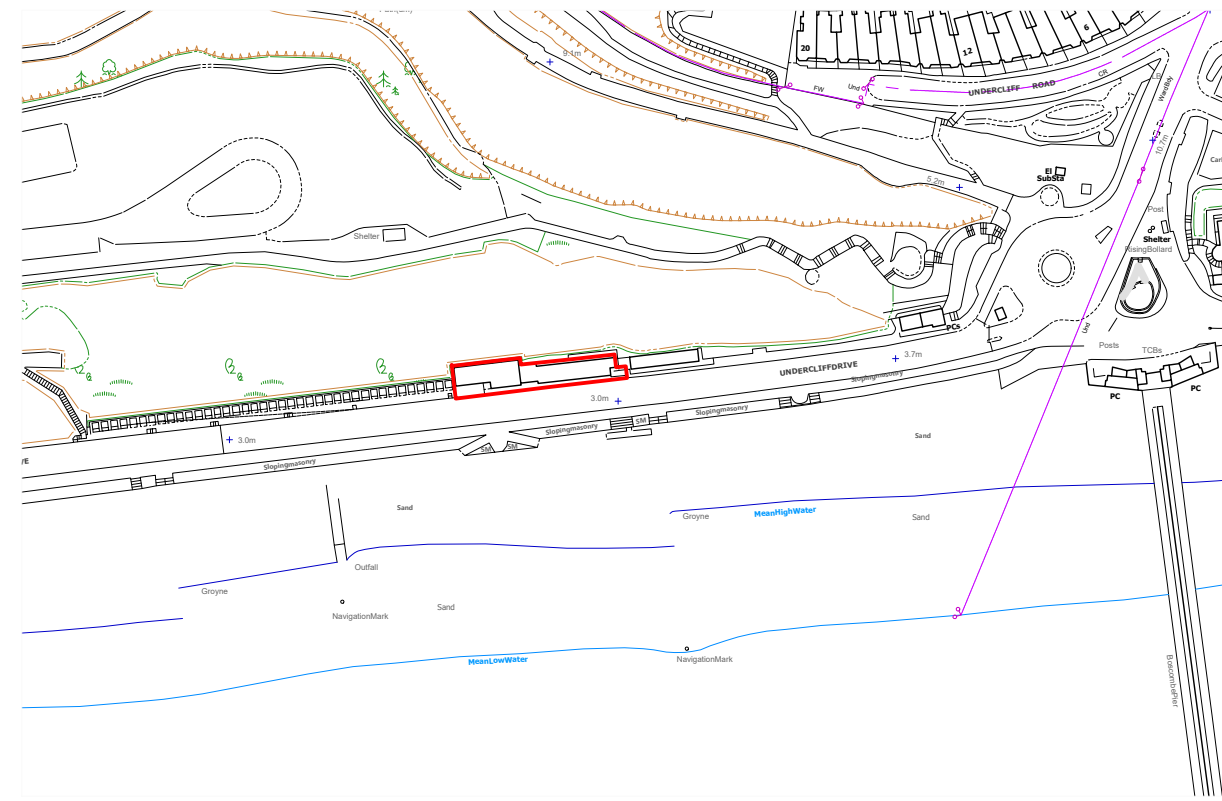

Block and Location Plan
Scale 1:2500 @ A1

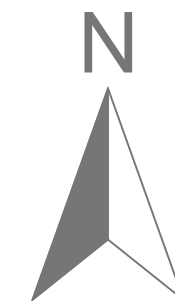


Project.	Pier View
Client.	BCP
Drawing Title.	Existing Plans and Elevations
Scale.	1:100 @ A1
Drawing No.	221.5.GA.02d


SHORE

Ether House, 32 a Worthington Crescent,
Parkstone, Poole
Web - www.shorearchitecture.co.uk
Email - office@shorearchitecture.co.uk


These drawings are for planning application purposes only and may require additional details prior to a Building regs application. All the dimensions to be checked on site prior to commencement of work. Do not scale from drawing.

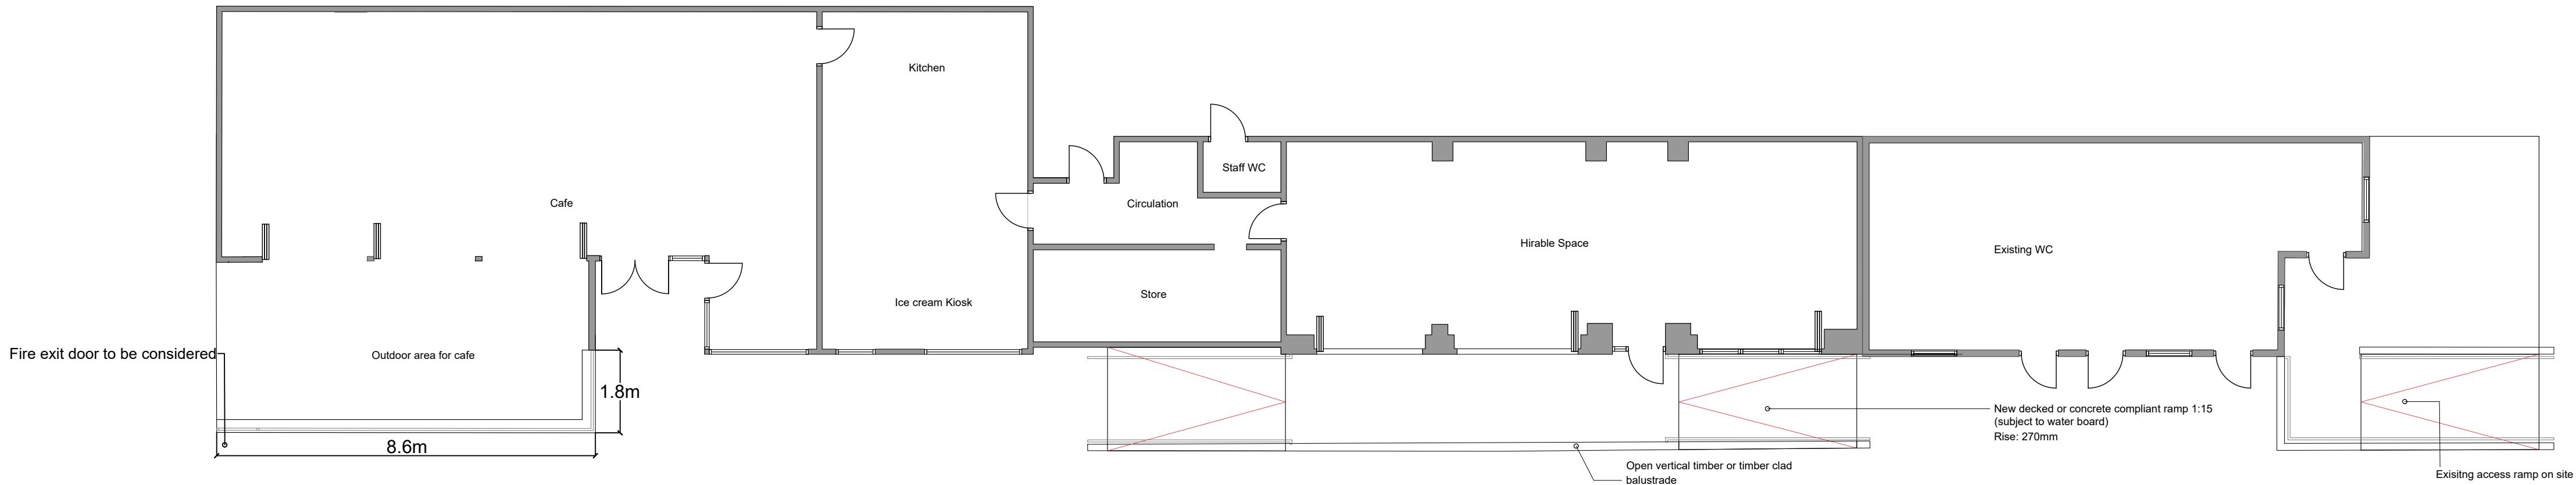


Proposed Ground Floor Plan
Scale: 1:100

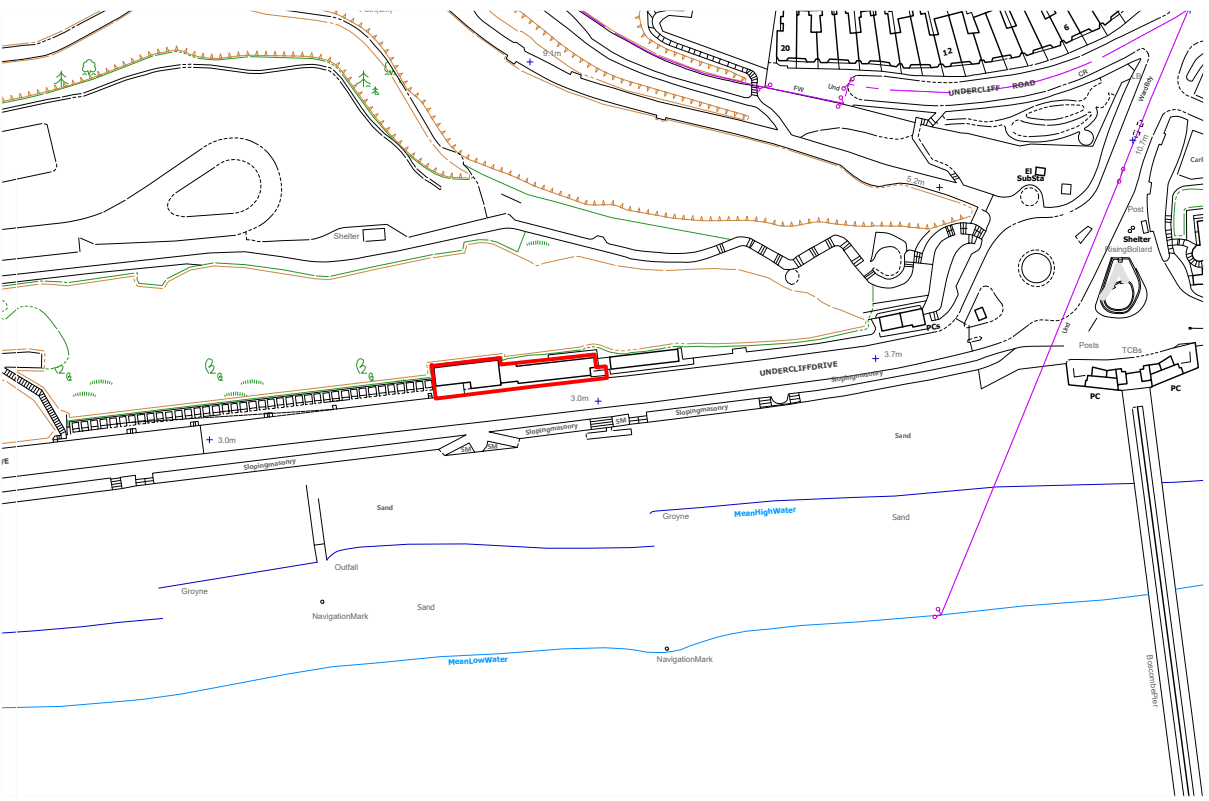


Block and Location Plan
Scale 1:2500 @ A1

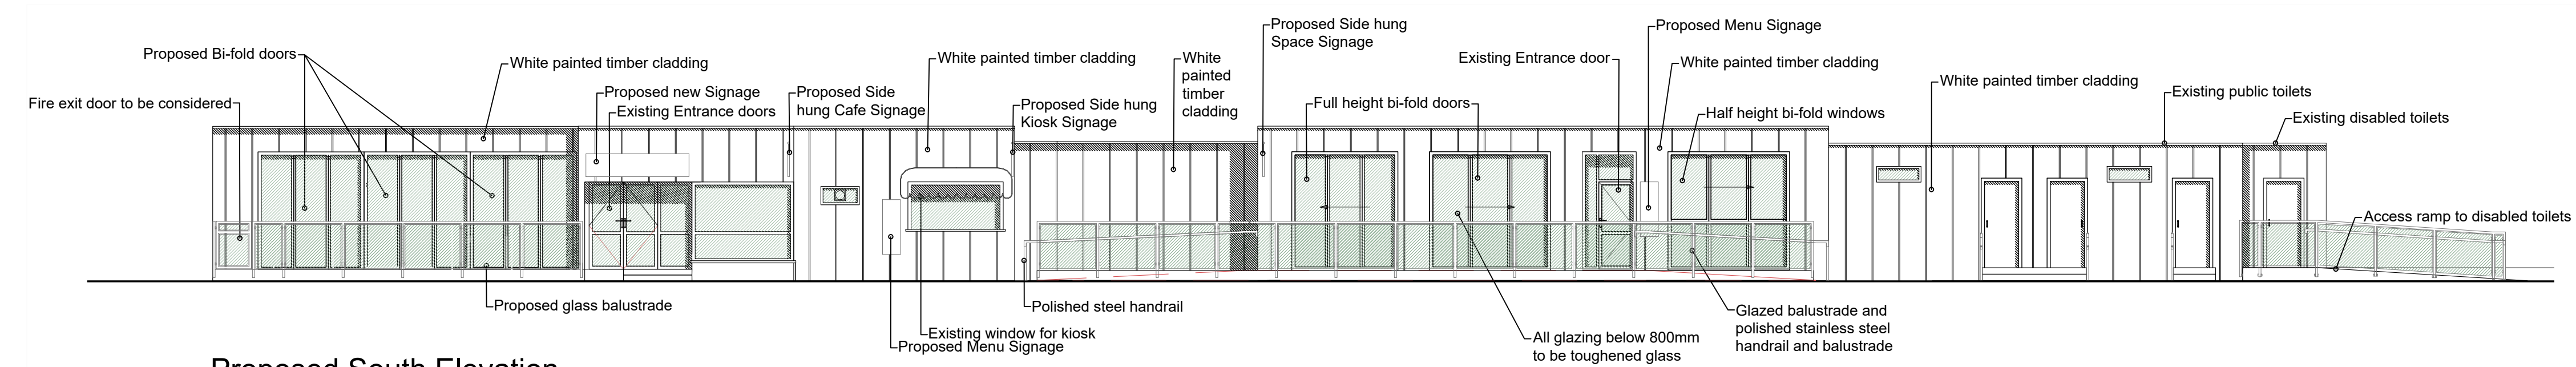


Proposed South Elevation
Scale: 1:100

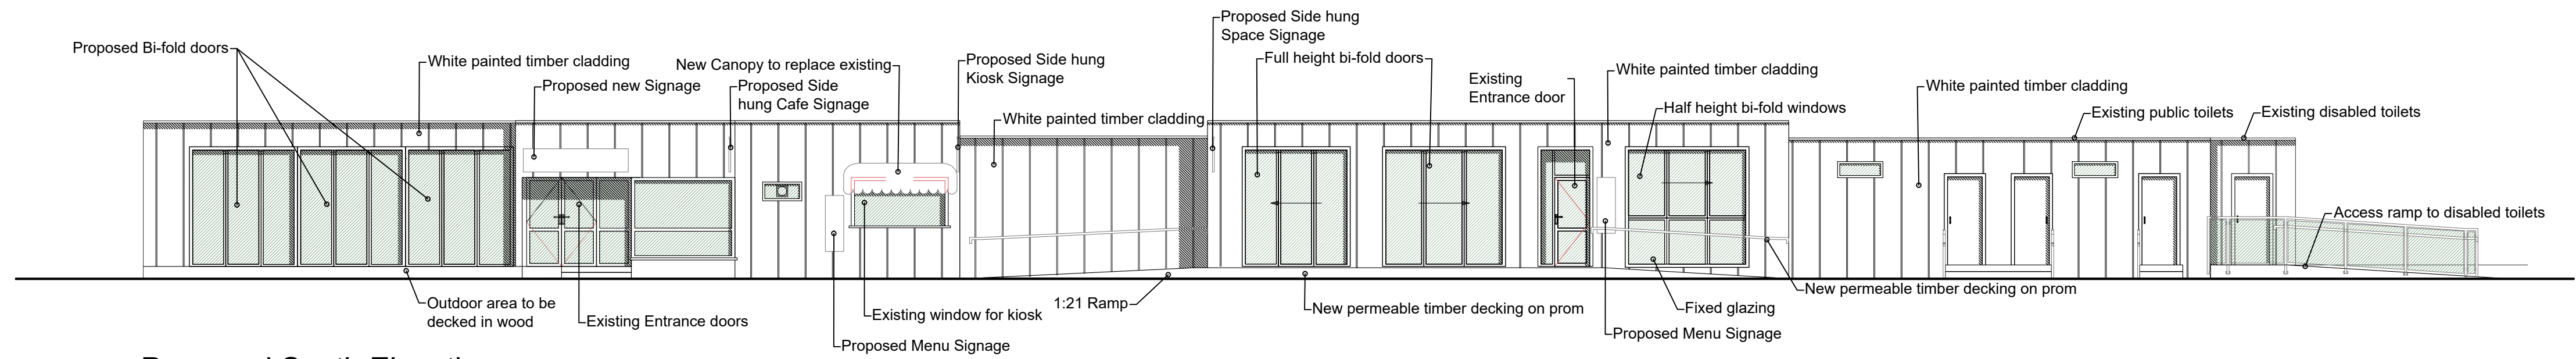


Proposed South Elevation
Scale: 1:100

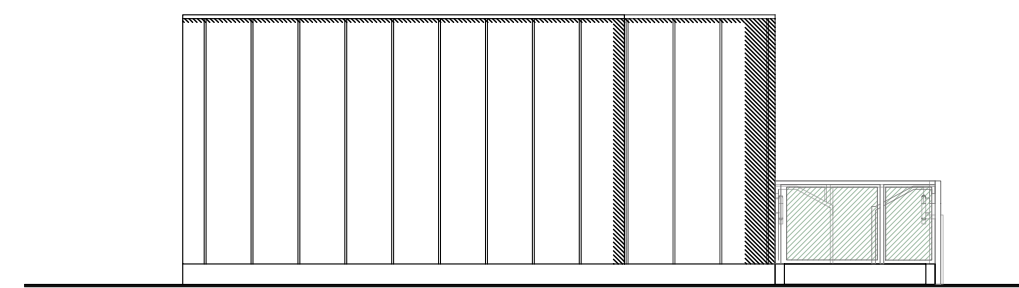

Proposed West Elevation
Scale: 1:100

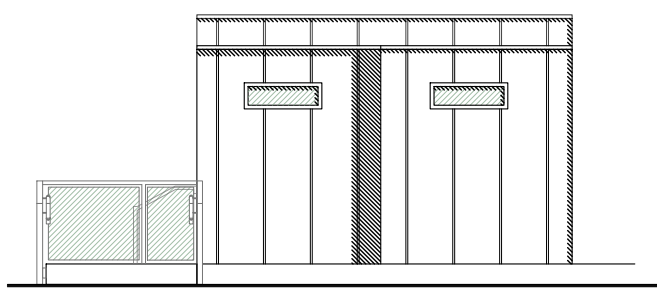

Proposed East Elevation
Scale: 1:100

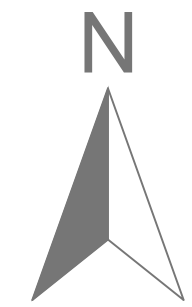

Project. Pier View

Client. BCP

Drawing Title. Proposed Plans and Elevations

Scale. 1:100 @ A1

Drawing No. 221.5.GA.03d

SHORE

Ether House, 32 a Worthington Crescent,
Parkstone, Poole

Web - www.shorearchitecture.co.uk

Email - office@shorearchitecture.co.uk

These drawings are for planning application purposes only and may require additional details prior to a Building regs application. All the dimensions to be checked on site prior to commencement of work. Do not scale from drawing.