


ENTRANCE ELEVATION FROM UNDERCLIFF DRIVE
scale 1:100

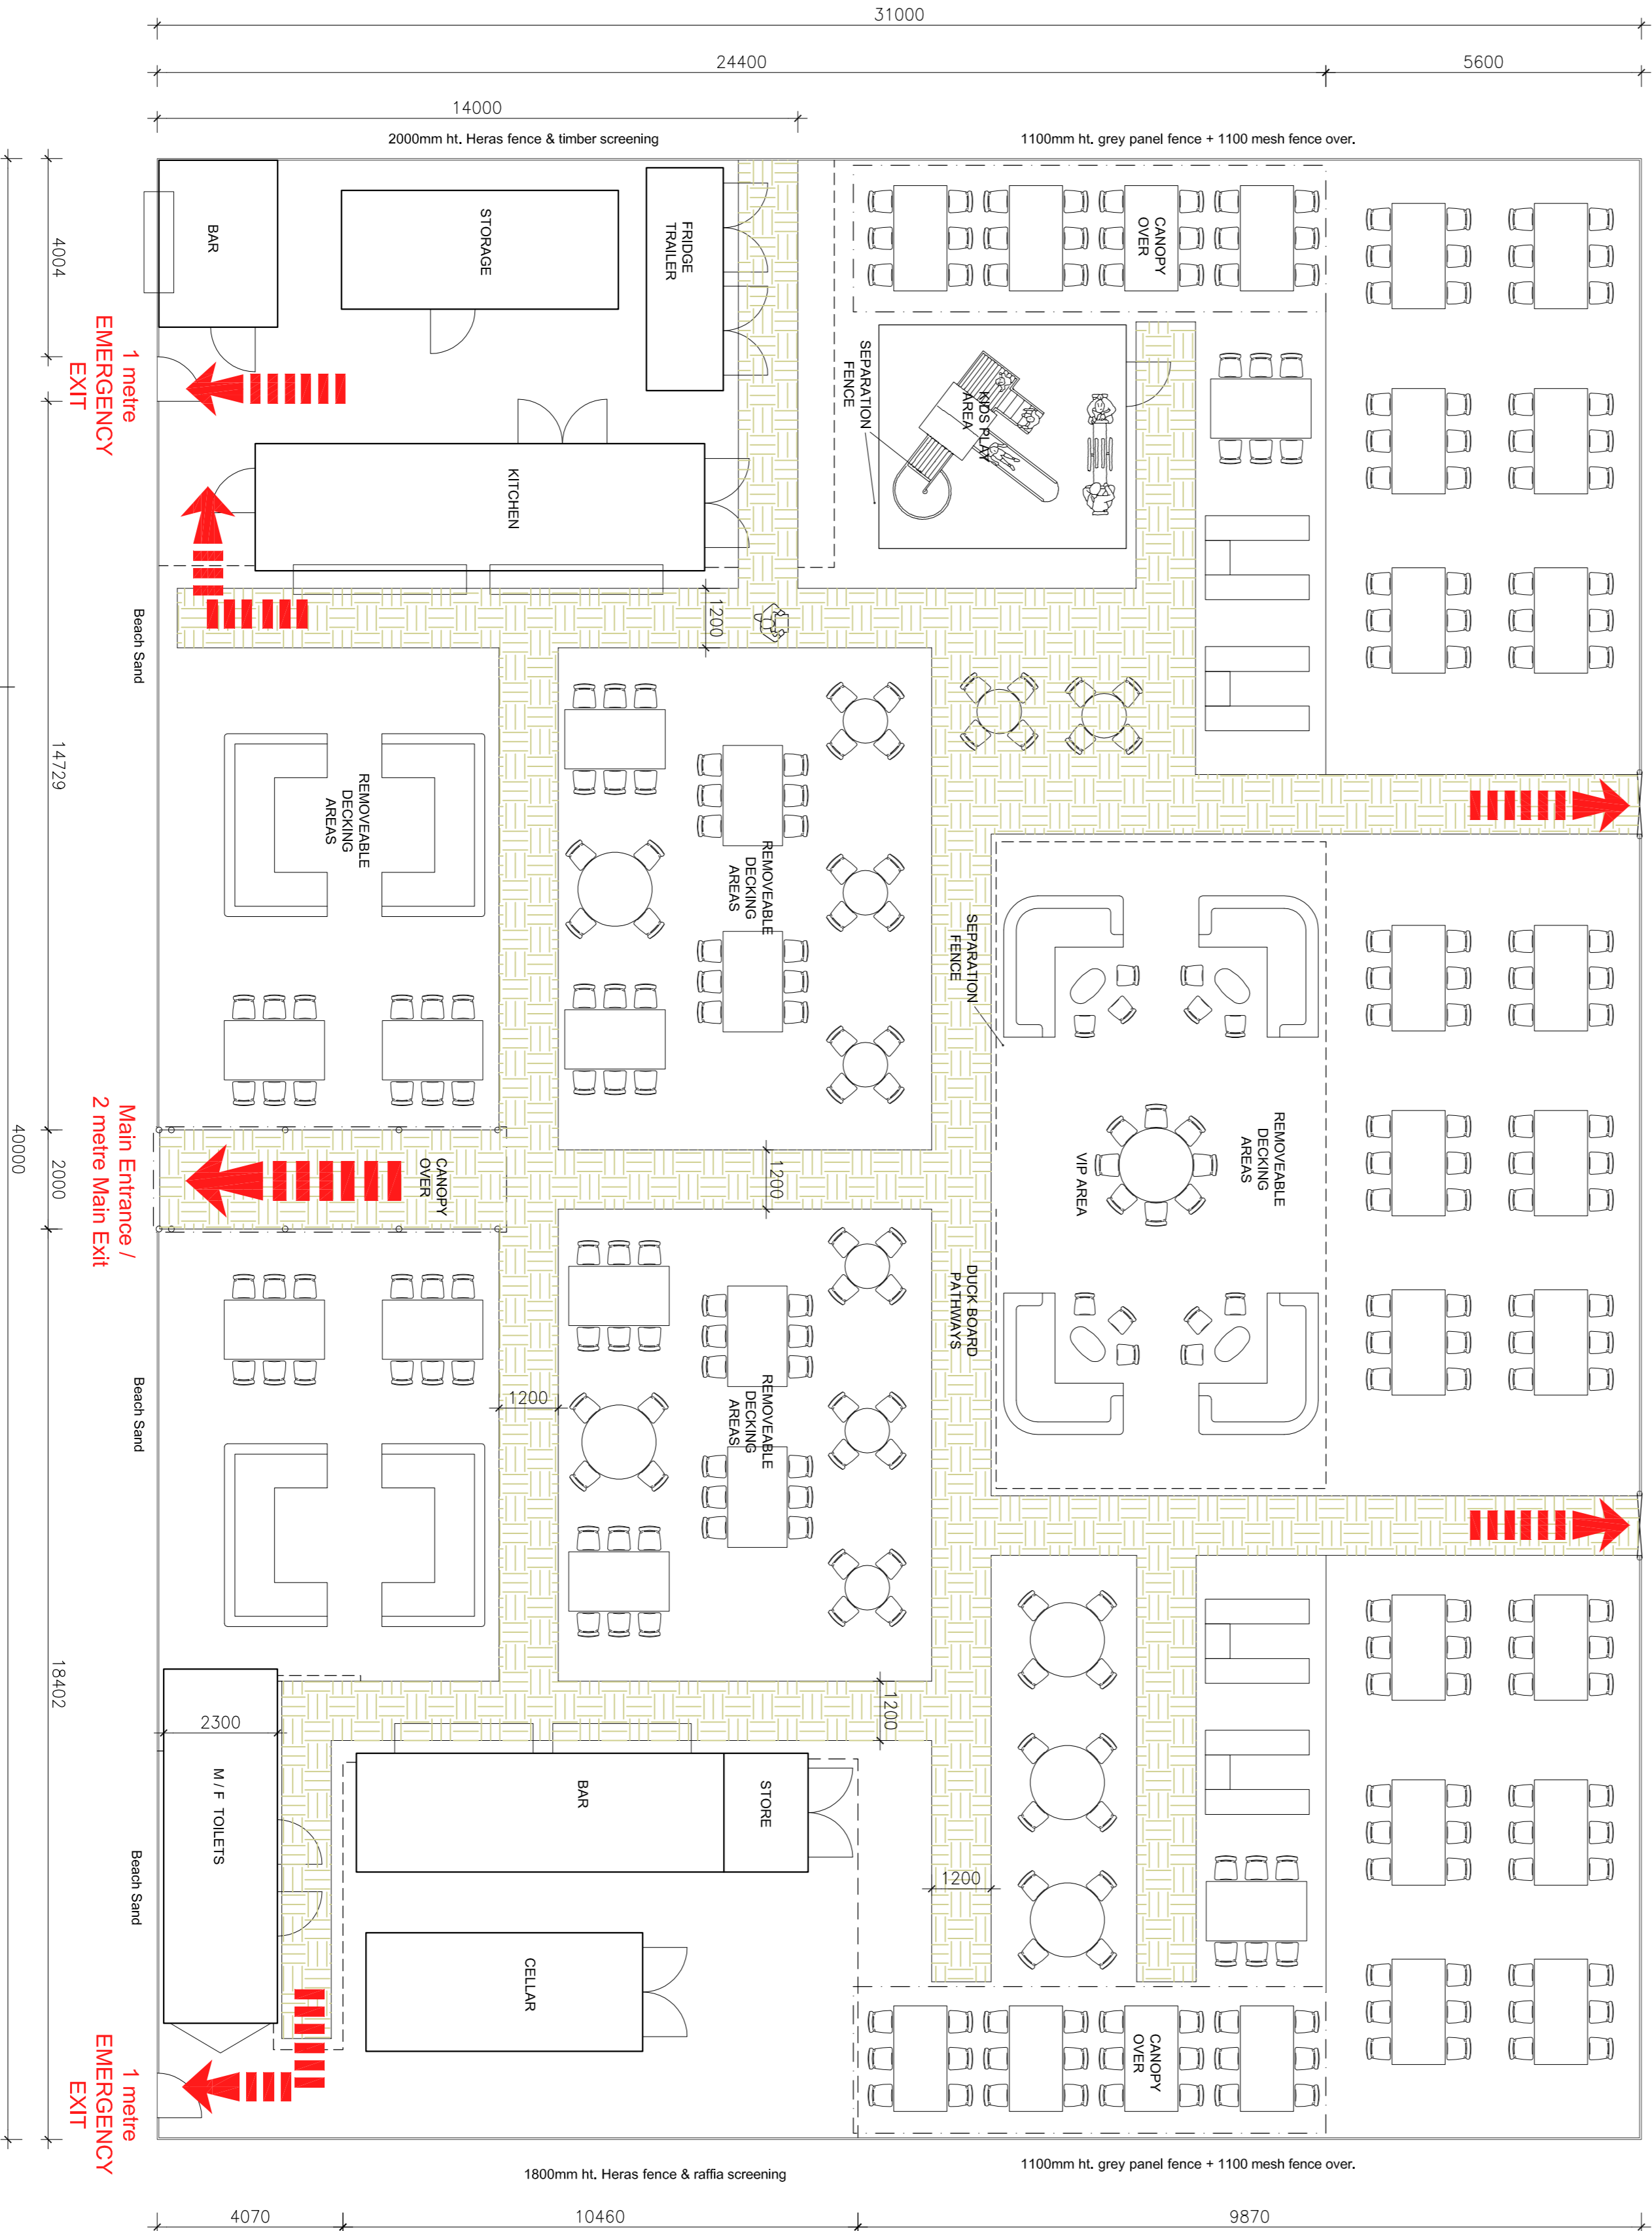

ESCAPE ROUTE INFORMATION

Exit Capacity = 120

Fire Exits : 1 metre wide
Main Entrance / Exit : 2 metres wide

Total Exit capacity =
6 metres - 2 metres discounted
= 4 metres x 120 = 480.

Notes

CONTRACTORS MUST NOT SCALE FROM THE DRAWINGS.
WRITTEN DIMENSIONS MUST BE TAKEN IN PREFERENCE TO SCALED DIMENSIONS AND ALL SITE DIMENSIONS ARE TO BE CHECKED BEFORE WORK IS PUT IN HAND. ANY DISCREPANCIES MUST BE NOTIFIED TO THE DESIGNER BEFORE WORK IS CARRIED OUT OR MATERIALS ARE ORDERED.

THIS DRAWING IS COPYRIGHT OF THE DESIGNER & MUST NOT BE REPRODUCED OR USED WITHOUT THEIR WRITTEN PERMISSION.



Rev. Date: Detail:			
Do not scale off this drawing. All Dimensions to be checked on site by the contractor.			
PLANNING			
Architectural & Design Development			
23 Firs Glen Road Talbot Park Bournemouth Dorset BH9 2LS			
Tel:01202 - 527426 Mobile: 0781 1282136 Email : architecturaldesign_63@yahoo.co.uk			
Client			
El Murrino Limited 154 Old Christchurch Road Bournemouth BH1 1NL			
Project			
Proposed El Murrino Beach Kitchen @ East Cliff Beach, Bournemouth			
Dwg Title:	Job No.		
Proposed Site Plan & Elevation from East Cliff Drive	A /478 Dwg No. Rev.		
Scale:	Date:	Drawn:	
1:100 @ A1	June 2024	PN	