



Notes


CONTRACTORS MUST NOT SCALE FROM THE DRAWINGS.

WRITTEN DIMENSIONS MUST BE TAKEN IN PREFERENCE TO SCALED DIMENSIONS AND ALL SITE DIMENSIONS ARE TO BE CHECKED BEFORE WORK IS PUT IN HAND. ANY DISCREPANCIES MUST BE NOTIFIED TO THE DESIGNER BEFORE WORK IS CARRIED OUT OR MATERIALS ARE ORDERED.

THIS DRAWING IS COPYRIGHT OF E.I. Murrino. THE DESIGNER & MUST NOT BE REPRODUCED OR USED WITHOUT THEIR WRITTEN PERMISSION.


WEST ELEVATION

ESCAPE
EXIT

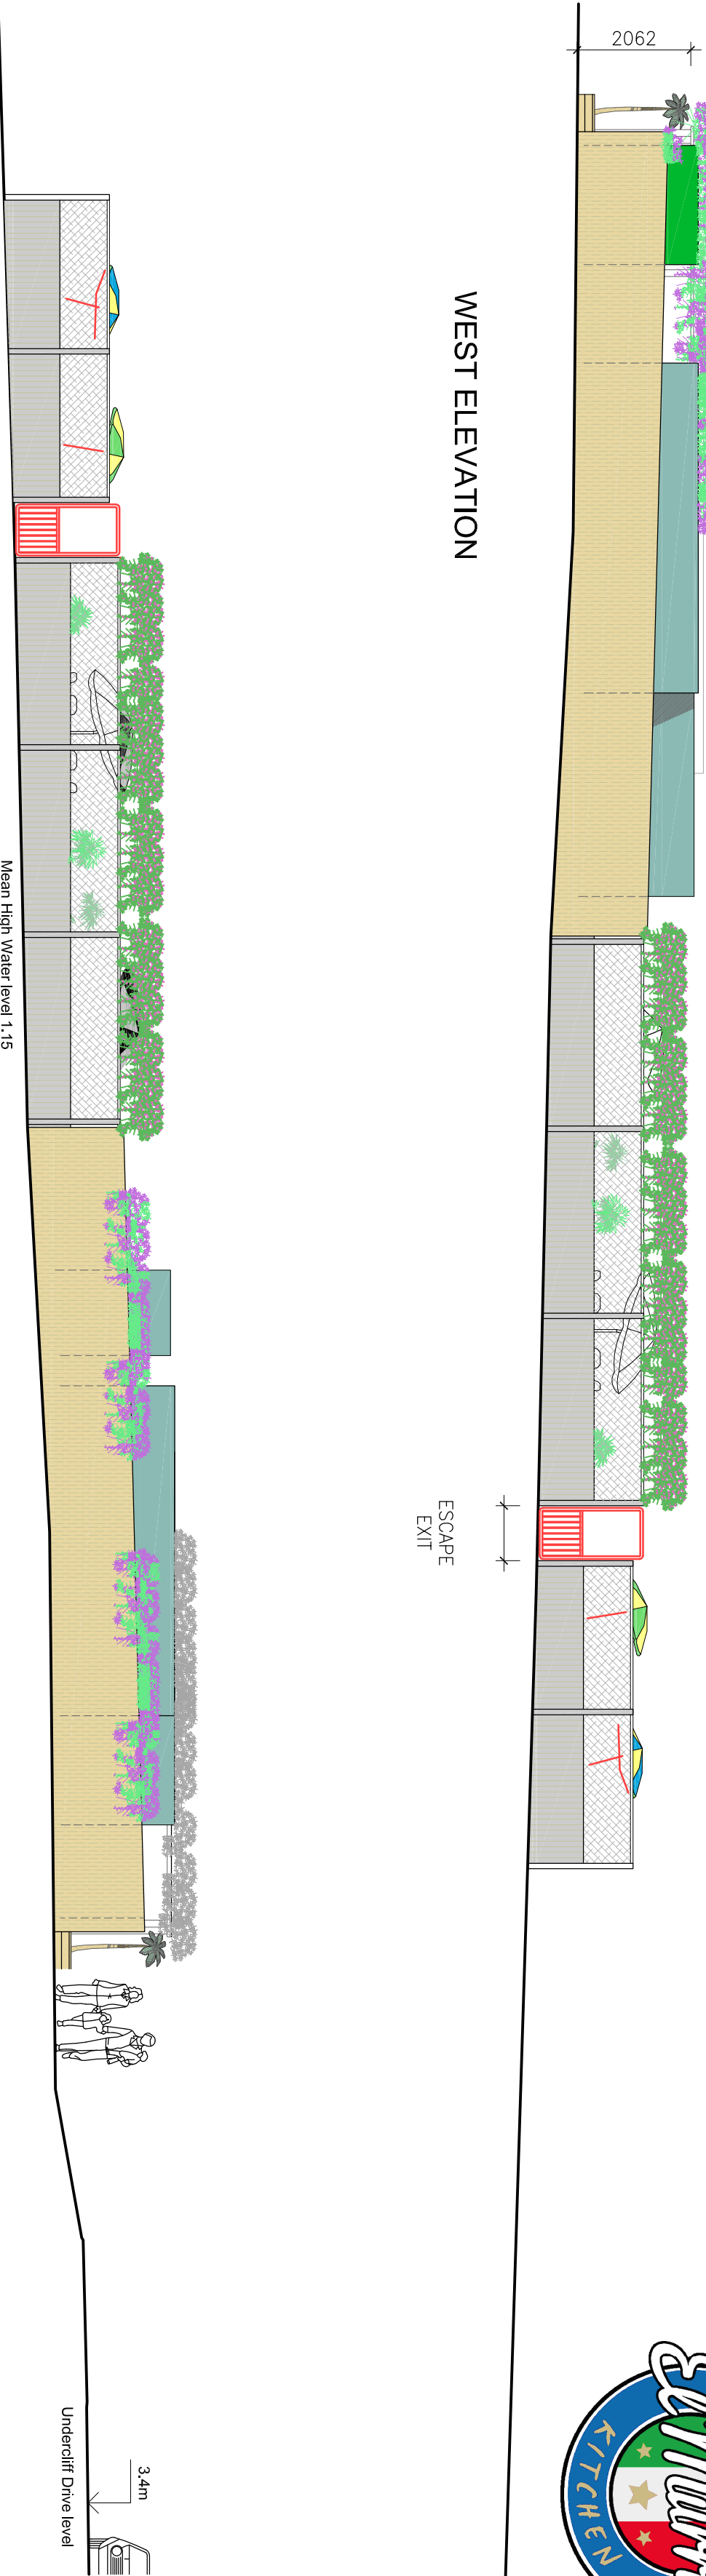


EAST ELEVATION


ESCAPE
EXIT

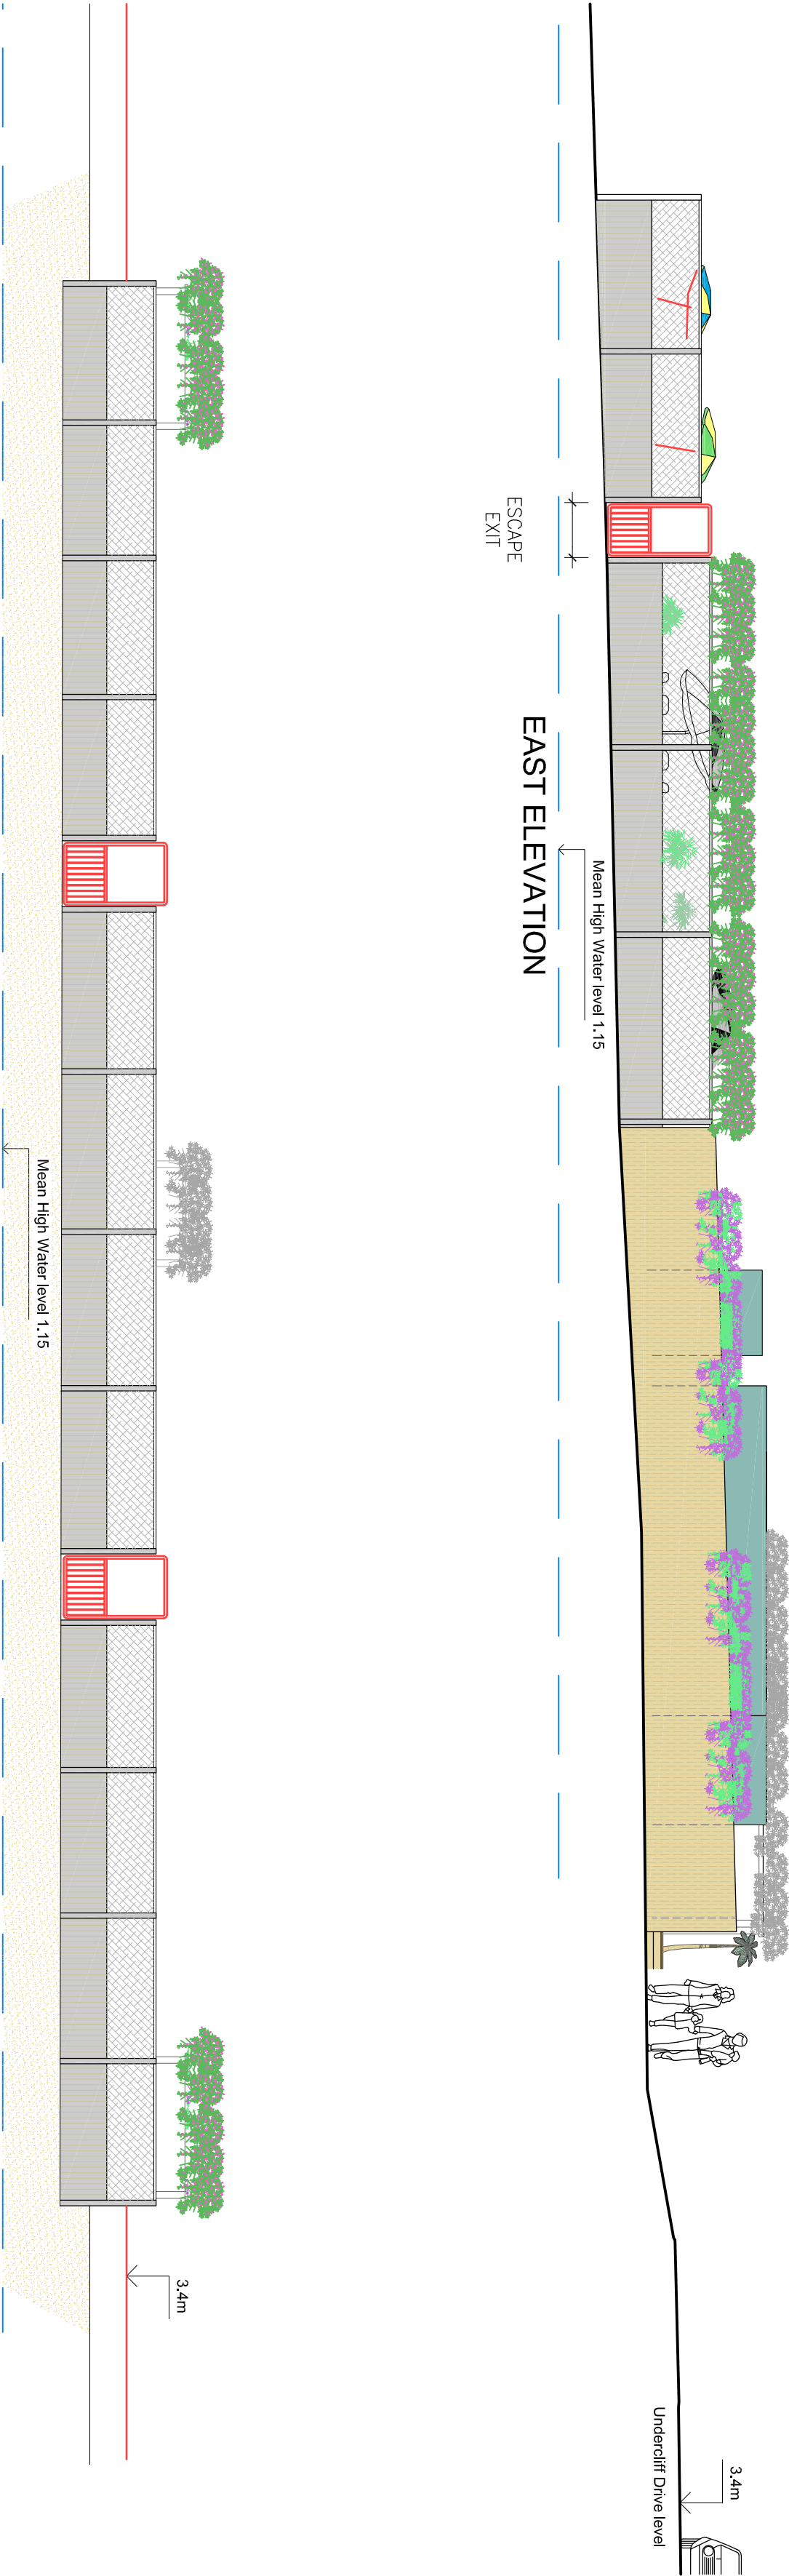

BEACH SIDE ELEVATION - BEACH SIDE OF MAIN BEACH KITCHEN

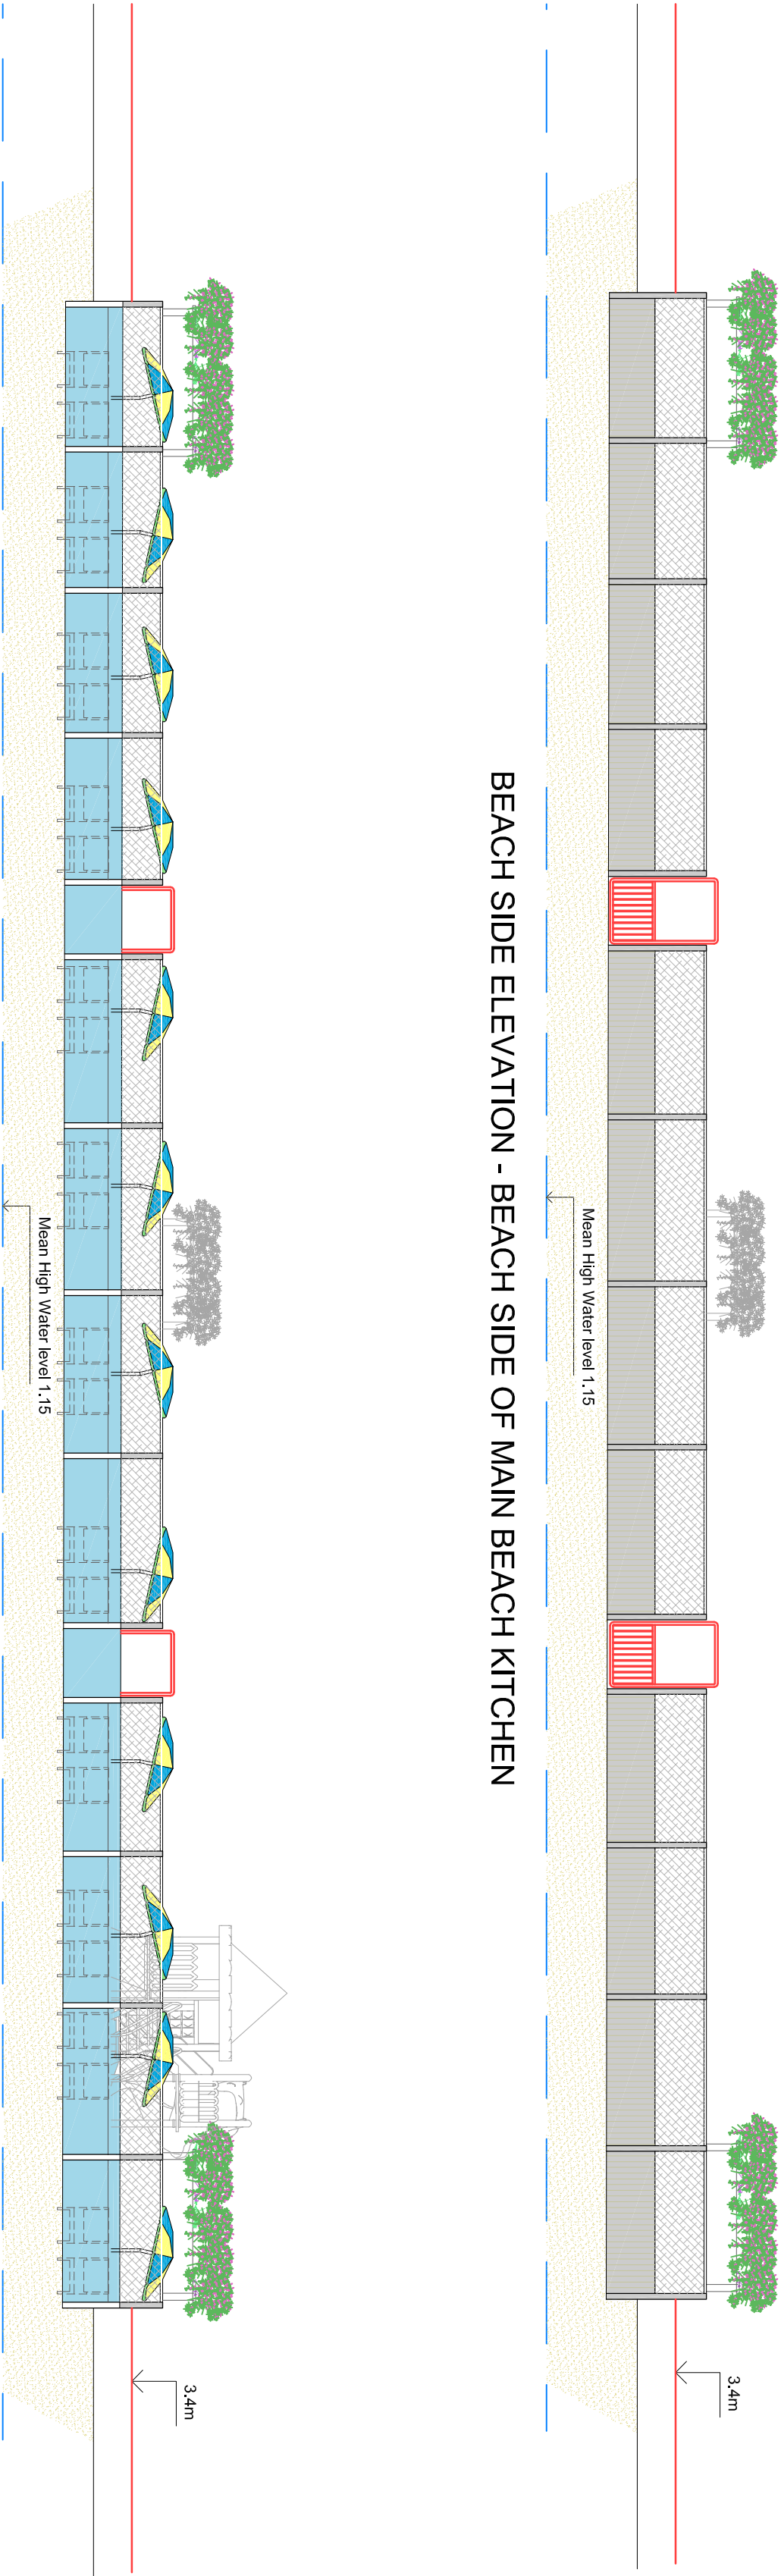

BEACH SIDE ELEVATION - SHOWING PROPOSED BEACH SIDE SUN-LOUNGE AREA & BALUSTRADE

 

Rev: Date: Detail:			
Do not scale off this drawing. All Dimensions to be checked on site by the contractor.			
PLANNING			
Architectural & Design Development			
23 Firs Glen Road Talbot Park Bournemouth Dorset BH9 2LS			
Tel:01202 - 527426 Mobile: 0781 1282136 Email : architecturaldesign_63@yahoo.co.uk			
Client E.I. Murrino Limited 154 Old Christchurch Road Bournemouth BH1 1NL			
Project Proposed E.I. Murrino Beach Kitchen 2023 Season East Cliff Beach, Bournemouth			
Dwg Title:		Job No.	
Proposed Elevations Sheet 2		A / 478	
Scale:		Dwg No. Rev.	
1:100 @A2		04 .	
Date:		Drawn:	
Feb 2023		PN	