



1. Stage

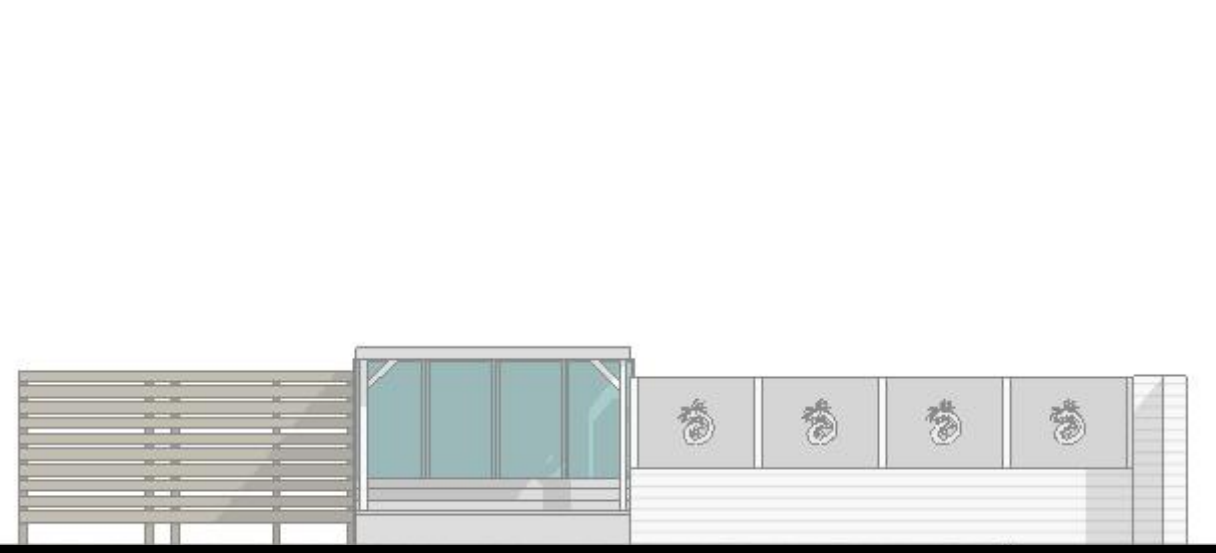


South Elevation of 1. Stage and Boundary Treatments to Outdoor Sitting Area
1:100

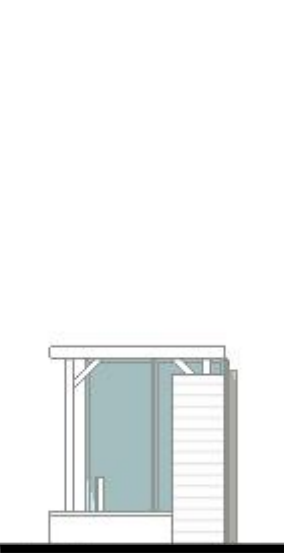

East Elevation of 1. Stage
1:100



North Elevation of 1. Stage
1:100

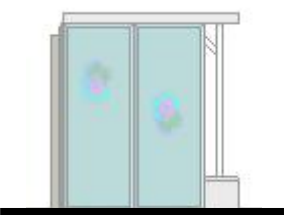

West Elevation of 1. Stage
1:100


2. Outdoor Seating Area



South Elevation of 2. Outdoor Seating Area (Summer)
1:100



South Elevation of 2. Outdoor Seating Area (Winter)
1:100

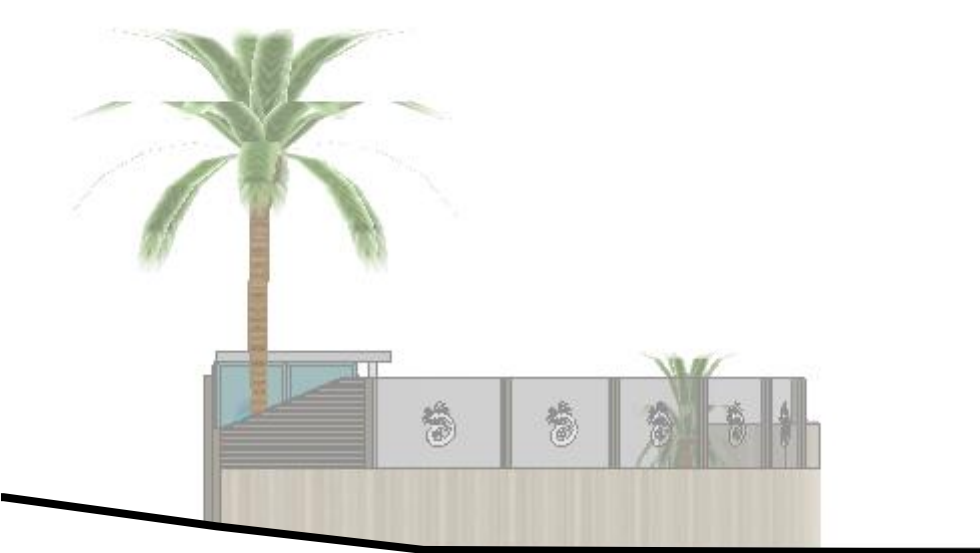

West Elevation of 2. Outdoor Seating Area (Summer)
1:100



West Elevation of 2. Outdoor Seating Area (Winter)
1:100

8. Decked Seating Area



South Elevation of Decked Seating Area
1:100



West Elevation of Decked Seating Area
1:100



East Elevation of Decked Seating Area
1:100

P L A N N I N G

This drawing is copyright and the property of DMWA Ltd. It may not be copied reproduced or altered in any way without their written authority. Do not scale from this drawing, work to figured dimensions. All dimensions to be checked on site and any discrepancies reported to the Architect immediately. All structural and specialist elements/components/details, including glazing, are to be approved by the Structural Engineer or Specialist Contractor.


DESIGNERS RISK ASSESSMENT:
HEALTH AND SAFETY
THE CONSTRUCTION (DESIGN AND
MANAGEMENT) REGULATIONS 2007

Building Products and Construction Execution
Hazards

Common/everyday hazards associated with Building Products and Construction processes are not listed below and will be assumed to be controlled by the **Principal Contractor** following good safety, management and site practice procedures.

The proposed works are designed on a well established method of construction, which can be carried out by a competent contractor. However, should the contractor find any area of concern he must inform the designer immediately in order that appropriate action can be taken.

THESE DRAWINGS ARE PRELIMINARY ONLY AND
THE INTENDED DETAILS ARE NOT COMPLETE!
THESE ARE NOT FOR CONSTRUCTION
PURPOSES

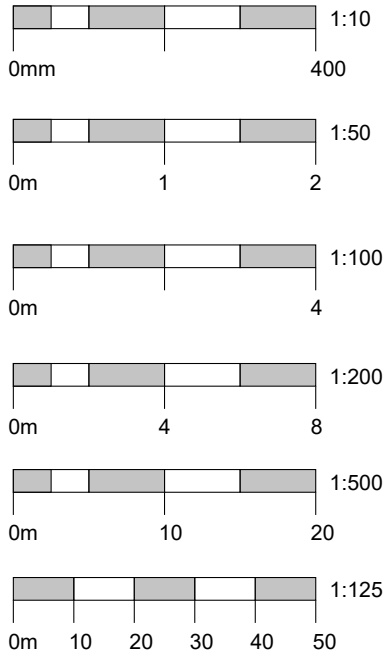

Project: SOBO Beach
Southbourne Beachfront
Bournemouth
Client: Rich Slater
Drawing Title: Proposed Elevations
Job No: 201004
Drawn: LW / RM
Date: 11.12.24
Scale: As Indicated @ A1
Drawing No: 006.1
Rev: