




E01- FRONT ELEVATION  
1 : 100

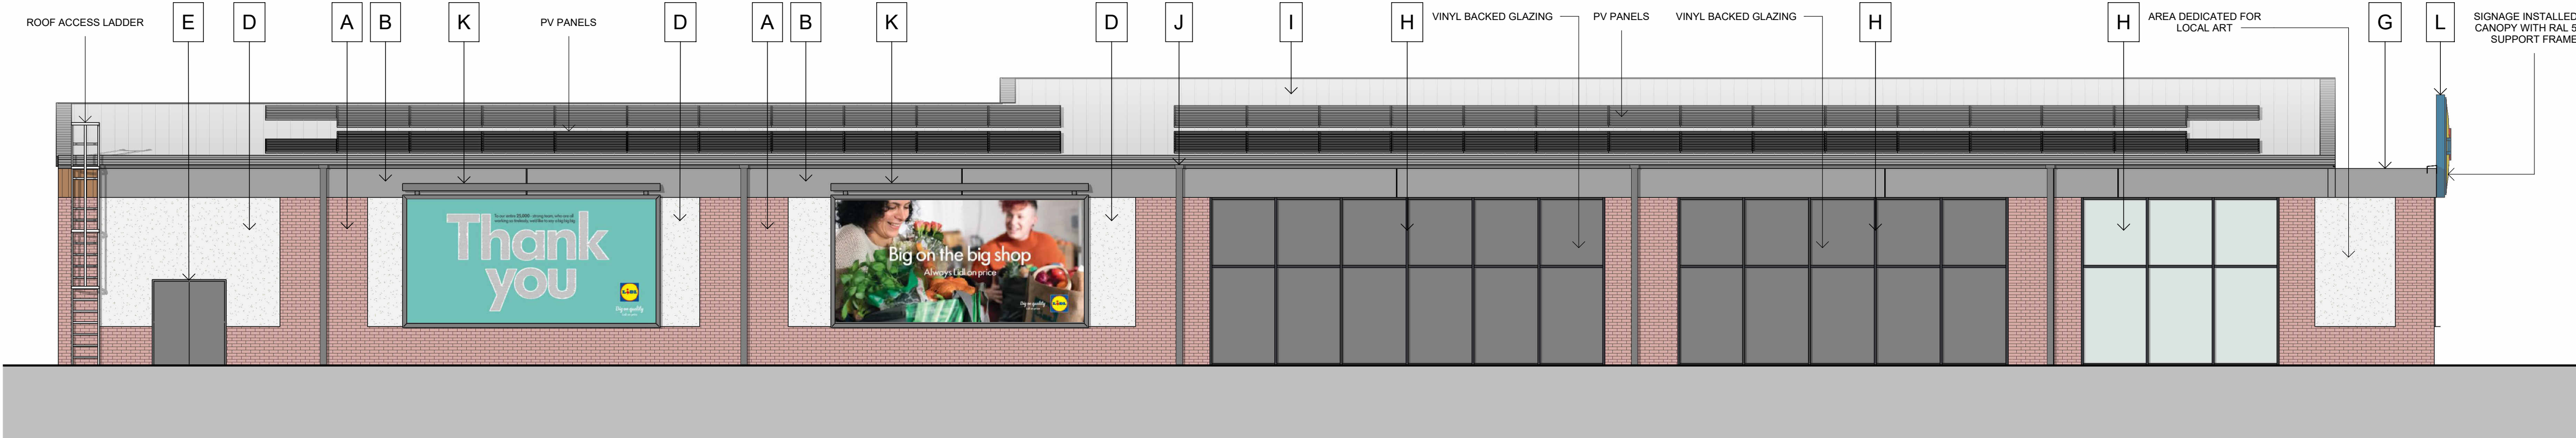

E02- SIDE ELEVATION  
1 : 100

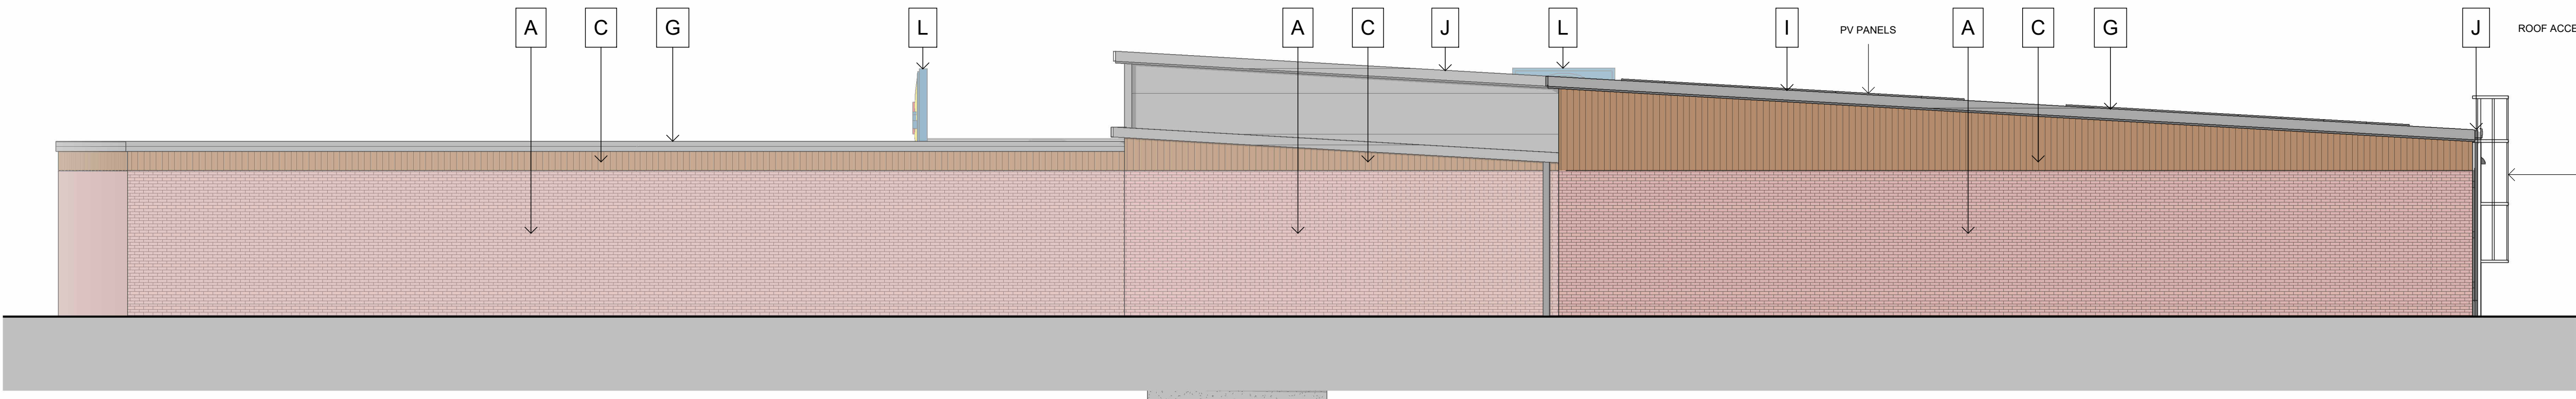

E03- REAR ELEVATION  
1 : 100

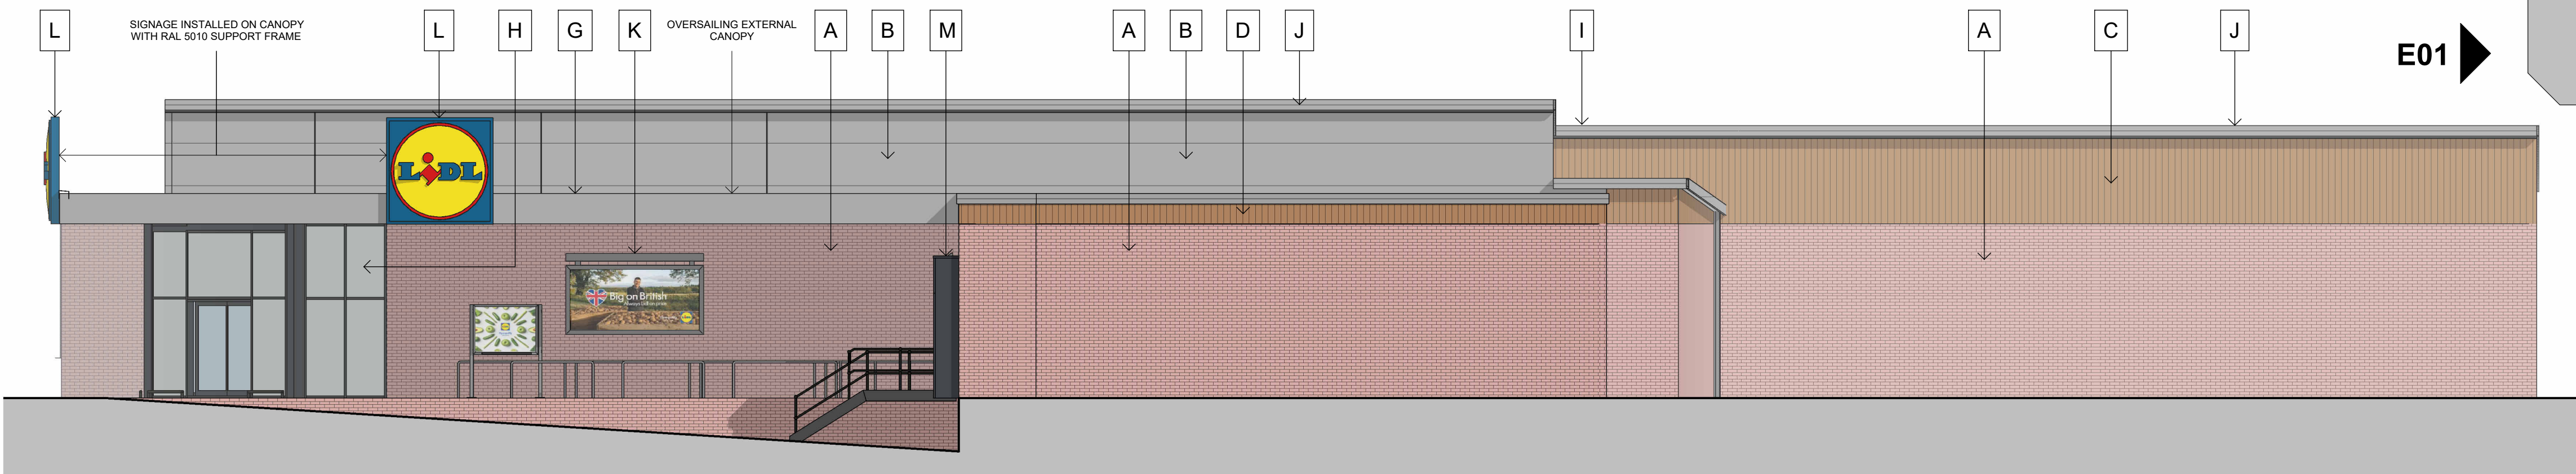


E04- SIDE ELEVATION  
1 : 100

Architects are to be notified of any discrepancies.  
Contractors must check all dimensions on site.  
This drawing is to be used solely for the information as titled only.  
For other information refer to the latest revision of any cross referenced drawings.  
To be read in conjunction with relevant design standards/protocols

This is a colour drawing. In order to ensure any subsequent reproduction is viewed correctly it should be printed in full colour.

1 0 1 2 3 4 5  
SCALE 1:100 m

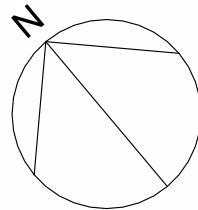

PROPOSED MATERIALS SCHEDULE

- A RED FACING BRICK - RUNNING/STRECHER BOND (COLOUR TBC)
- B INSULATED METAL WALL CLADDING PANELS OR SIMILAR APPROVED. COLOUR GREY RAL 9006
- C PRECAST CONCRETE SANDWICH PANEL WITH ARTIFICIAL TIMBER CLADDING.
- D RENDER WHITE, RAL 9010
- E POWDER COATED STEEL DOOR - RAL 7024 WITH RAL 7024 DRIP FLASHING ABOVE
- F GLAZING WITH RAL 7024 POWDER COATED FRAMES (30% GLOSS) AND RAL 7024 DRIP FLASHING SURROUNDS.
- G STEEL FLASHINGS & FASCIA, RAL 7024
- H CURTAIN WALLING, DOUBLE GLAZED UNITS WITH RAL 7024 (30% GLOSS) FRAMES
- I METAL ROOF PANEL COLOUR - GREY, RAL 7024
- J METAL EAVES GUTTER & RWPS TO MATCH CLADDING COLOUR - GREY, RAL 7024
- K POWDER COATED ALUMINIUM BILLBOARD FRAME, RAL 7024
- L LIDL SIGNAGE
- M SECTIONAL DOCK DOOR WITH GALVANISED STEEL SHELTER, RAL 7024

E02

E03

E01

E04

REFERENCE KEY PLAN  
1 : 500

C4	ROOF AMENDED AS PER CLIENT INSTRUCTIONS.	14.10.24	MWC	NP
P1	ART PANEL ADDED AS PER CLIENT COMMENTS	24.09.24	MT	NP
C3	UPDATED TO SUIT CLIENT COMMENTS.	01.08.24	BH	NP
C2	PROJECT TITLE AMENDED.	15.04.24	JC	NP
C1	FIRST ISSUE.	15.04.24	JC	NP
Rev	Description	Date	Dm	Ckd

Status  
PLANNING

**SMR**  
SMALLEY MARSEY RISPIN  
**ARCHITECTS**  
Floor 2 The Exchange Station Parade Harrogate HG1 1TS  
01423 707 757 admin@smrarchitects.co.uk

Project  
WESTOVER RP, CASTLE LANE WEST

Client

Drawing Title  
PROPOSED ELEVATIONS

Proj Ref	Origin	Zone	Level	Type	Role	Num	Status	Rev
7715 - SMR	-	00	-	ZZ	-	DR	-	A - 2103 - A3 - C4
SMR Job Ref	Sheet	Scale	NOTED	Drawn	JC			
7715-00-2103	A1							