



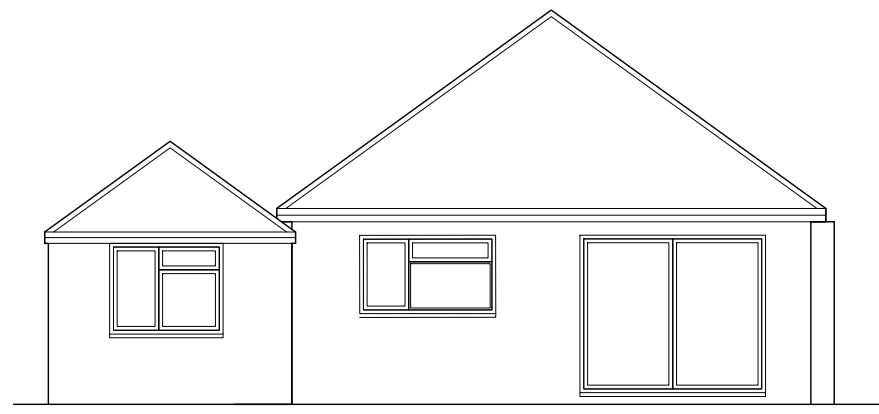

Existing West Elevation

Scale 1:100 @ A1


Existing South West (Rear) Elevation

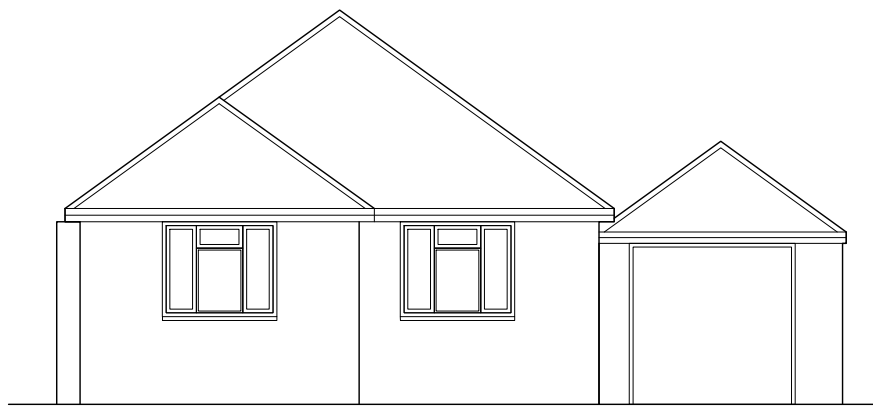

Existing East Elevation

Scale 1:100 @ A1


Existing North East (Front) Elevation

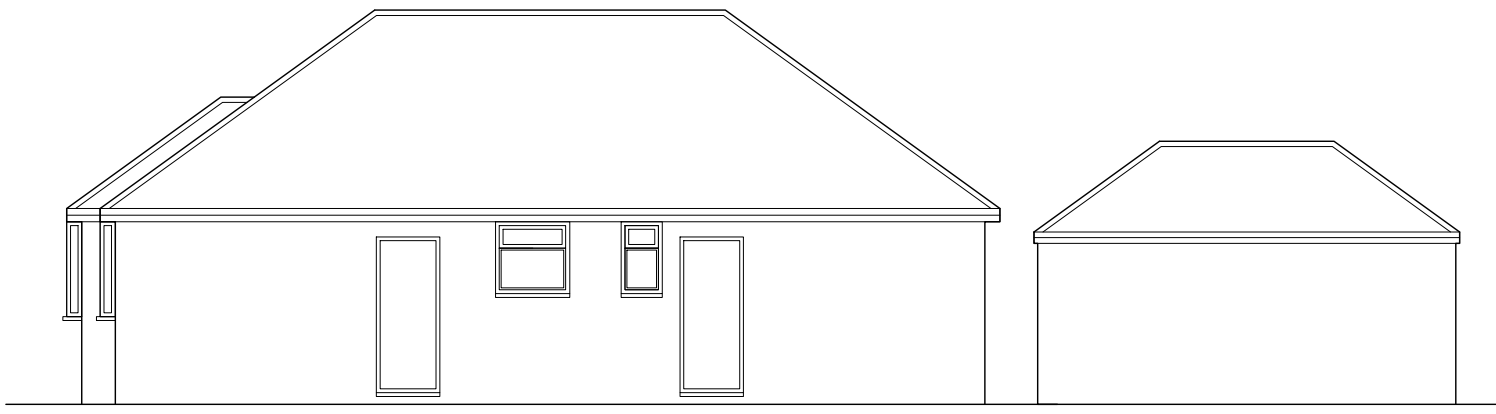

Existing North Elevation

Scale 1:100 @ A1


Existing North West (Side) Elevation

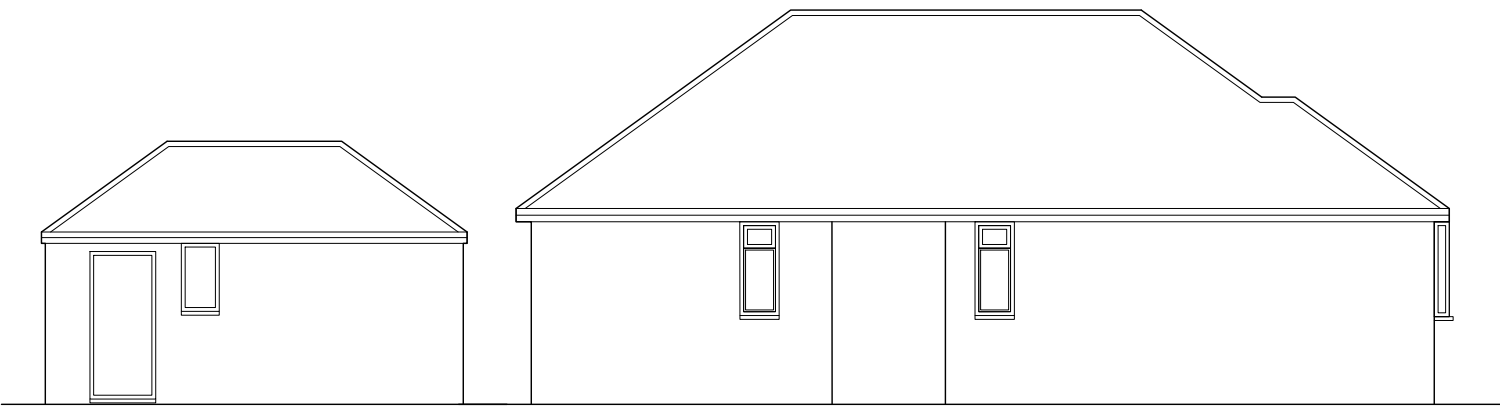

Existing South Elevation

Scale 1:100 @ A1

Existing South East (Side) Elevation


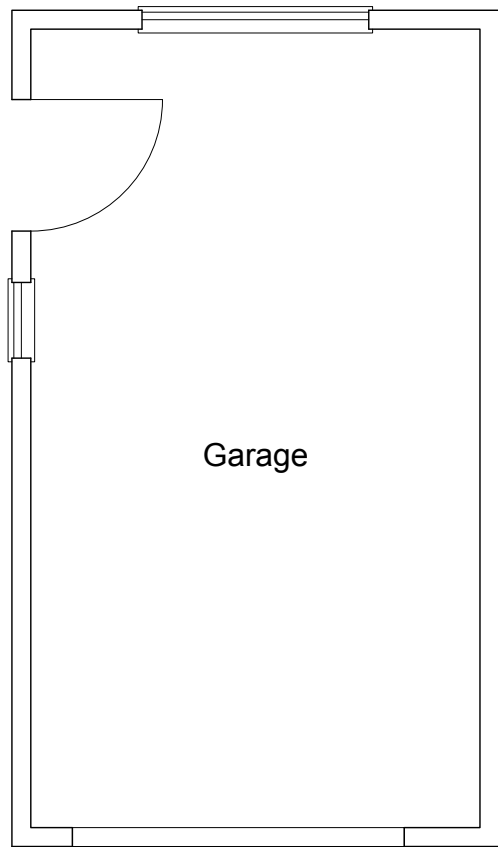


Garage



Site Location

Scale 1:1250 @ A1

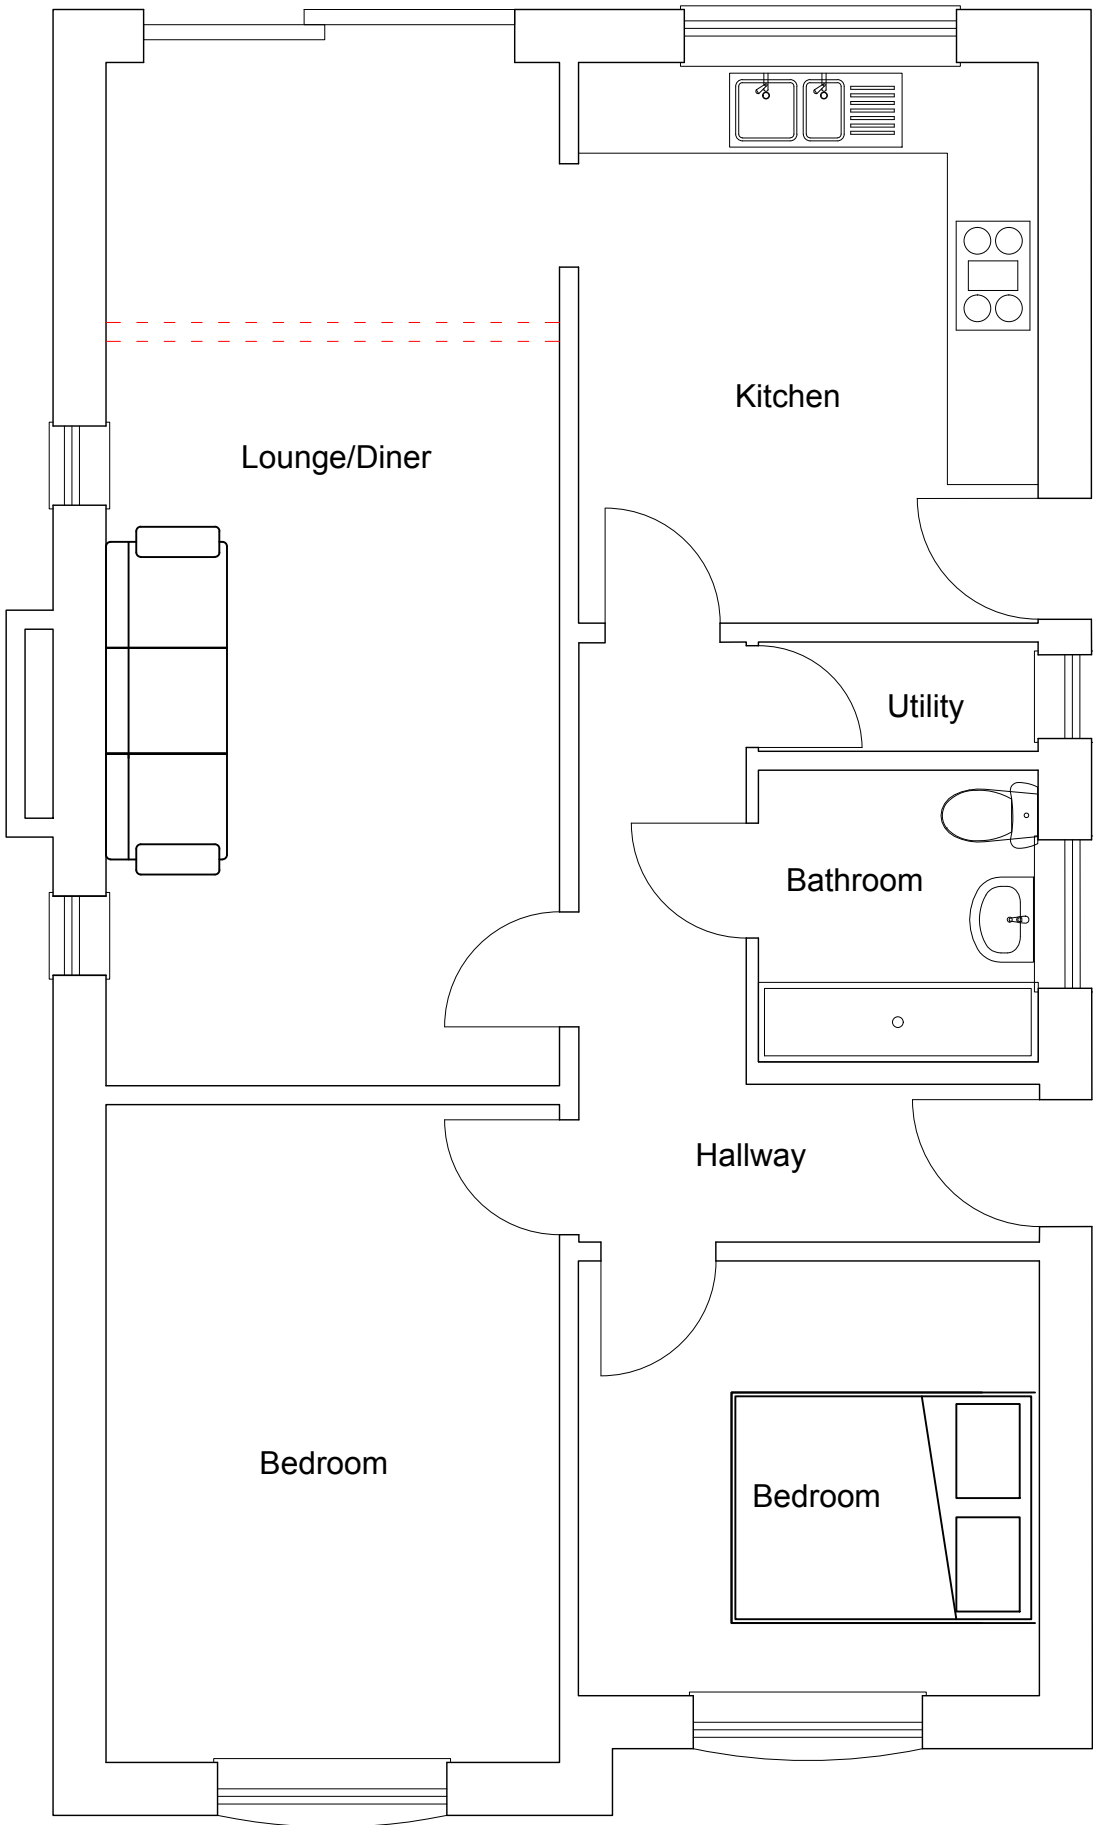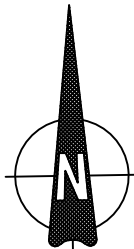

Existing ground floor


Scale 1:50 @ A1



Block Plan

Scale 1:500 @ A1

Scale Legend

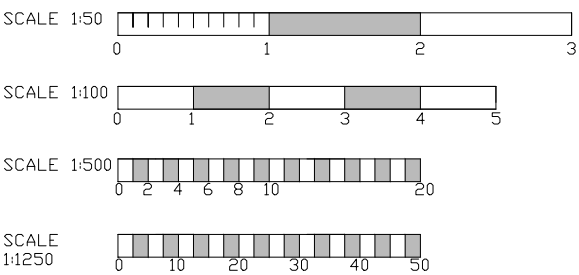

A COPYRIGHT 71D LTD. ALL RIGHTS RESERVED.
THIS DRAWING MAY NOT BE COPIED OR
RE-USED IN WHOLE OR IN PART, WITHOUT
THE WRITTEN CONSENT OF 71D LTD.
MEASUREMENTS TO CHECKED BY CONTRACTORS
ON SITE BEFORE COMMENCEMENT OF WORK.

Client : Mr & Mrs Lydka
Address : 44 Minterne Road,
Mudford, Dorset BH23 3LE
Project :Extension to ground floor
Title : Existing site and plans

Drawing N.O : **PL JL S1 V1 2024**
Drawn By : Matthew Austin / 71DESIGN
Date : 16 / 02 / 2024
Scale : As indicated @ A1

71DESIGN
architectural services

Contact :Matt@71design.net
Tel : 07866497288