

Materials:


- ① Vertical slate cladding
- ② White painted sand & cement render
- ③ Slate roof




North East Elevation (Front)

Key:

- Existing house
- Approved application **8/24/0318/HOU**

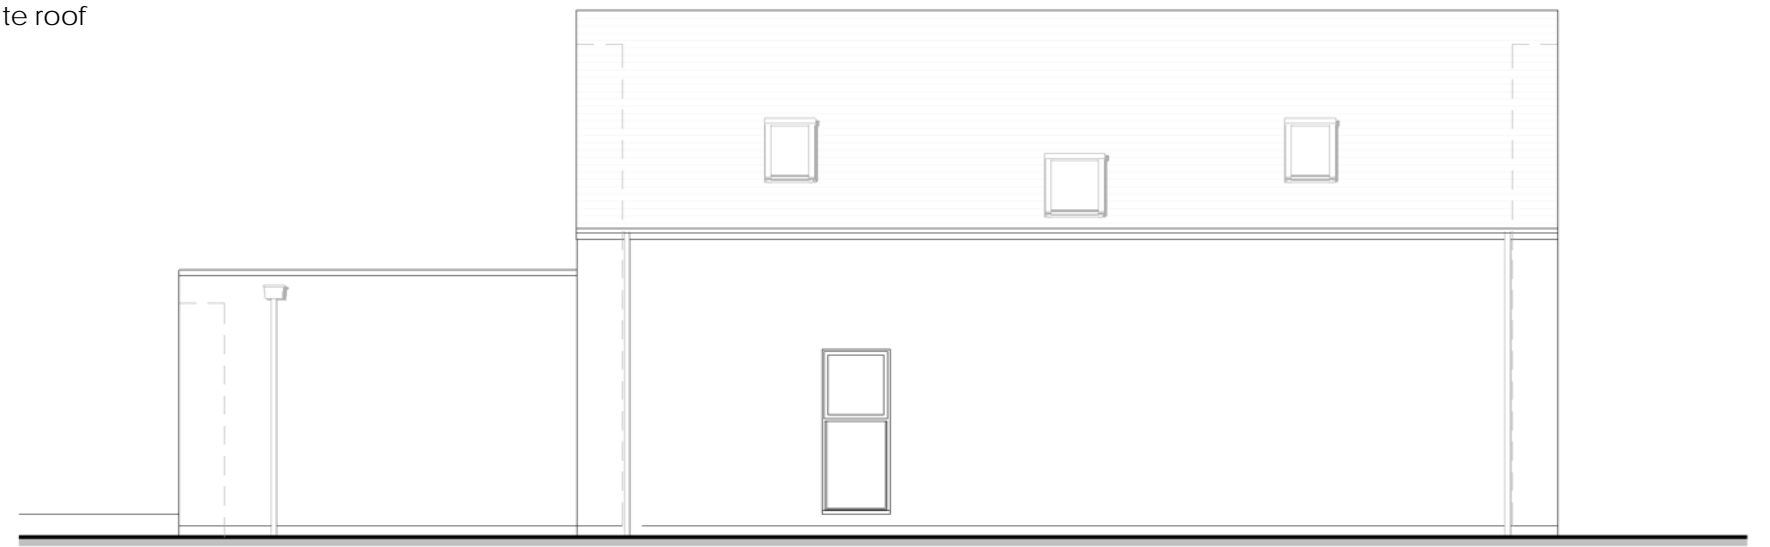


South East Elevation

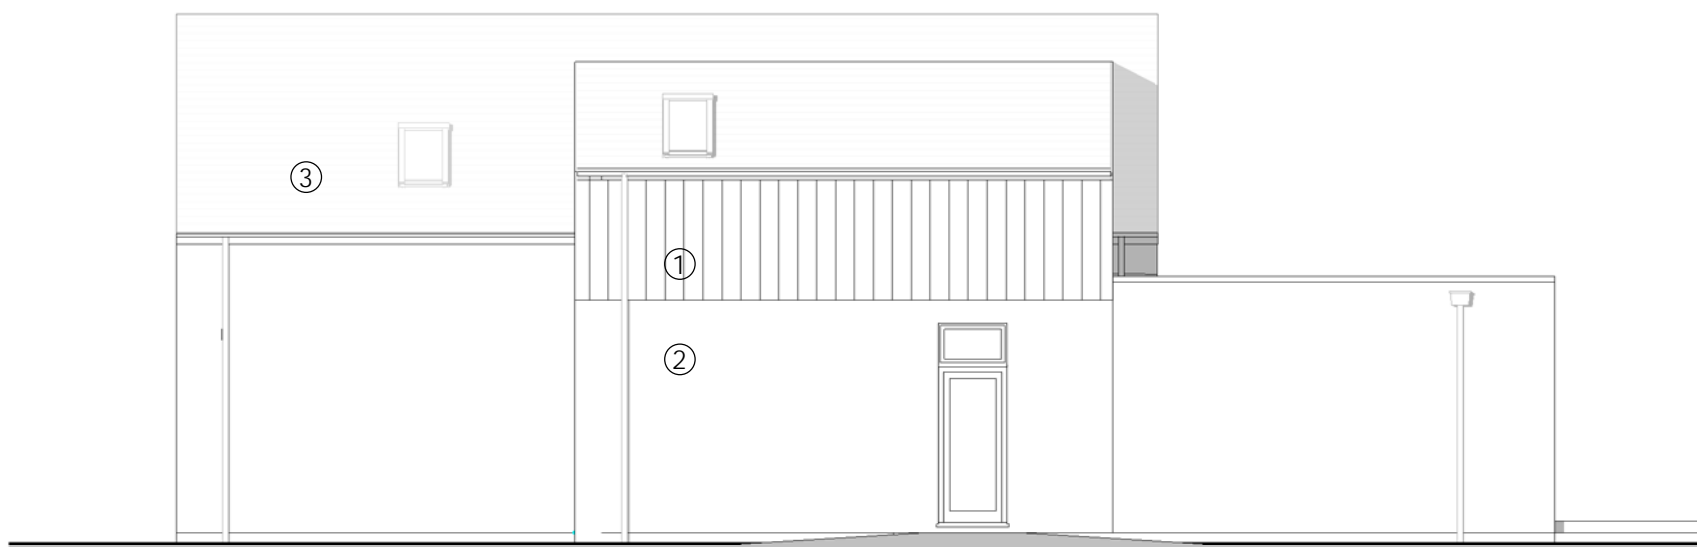

North West Elevation



South West Elevation (Rear)

 

Jeremy Harvey Isaacs Architect

www.jeremyisaacs.co.uk
Use figured dimensions only

mail@jeremyisaacs.co.uk
This drawing is copyright ©

Rev	Description	Date
A	Side extension revised	29 01 25

Mr & Mrs Lydka
44 Minterne Road
Christchurch, BH23 3LE

Proposed Elevations

Project number 207
Date 16/01/2025

Scale: 1 : 100 @ A3

03 A