


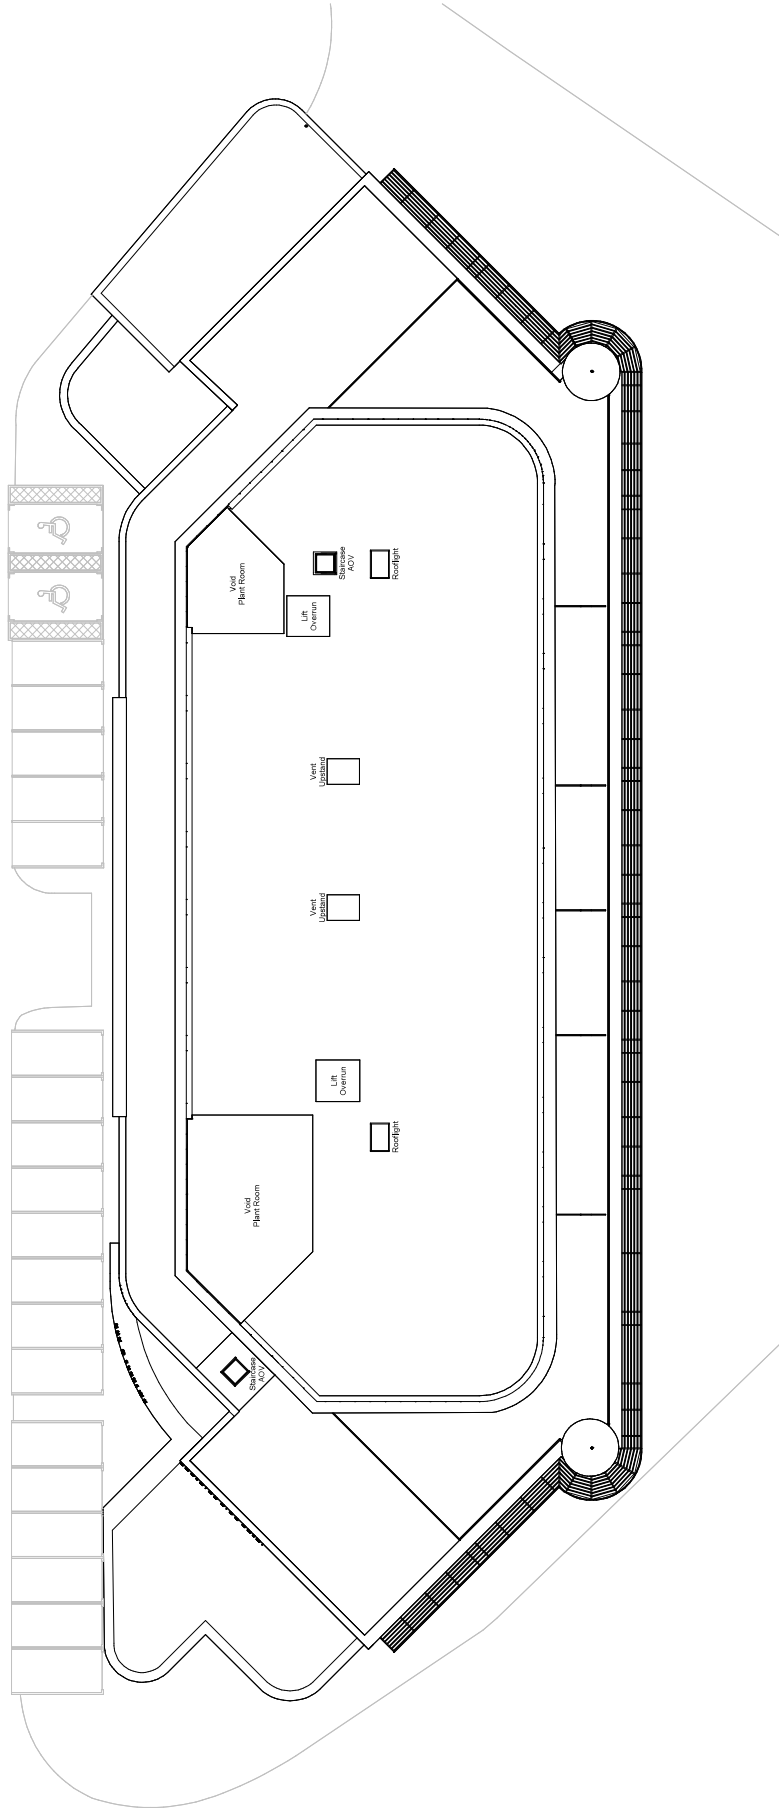

1 GA - Proposed Roof Plan
Scale: 1:100



Scale: 1:100
0 1 2 3 4 5 6 7 8 9 10 m