


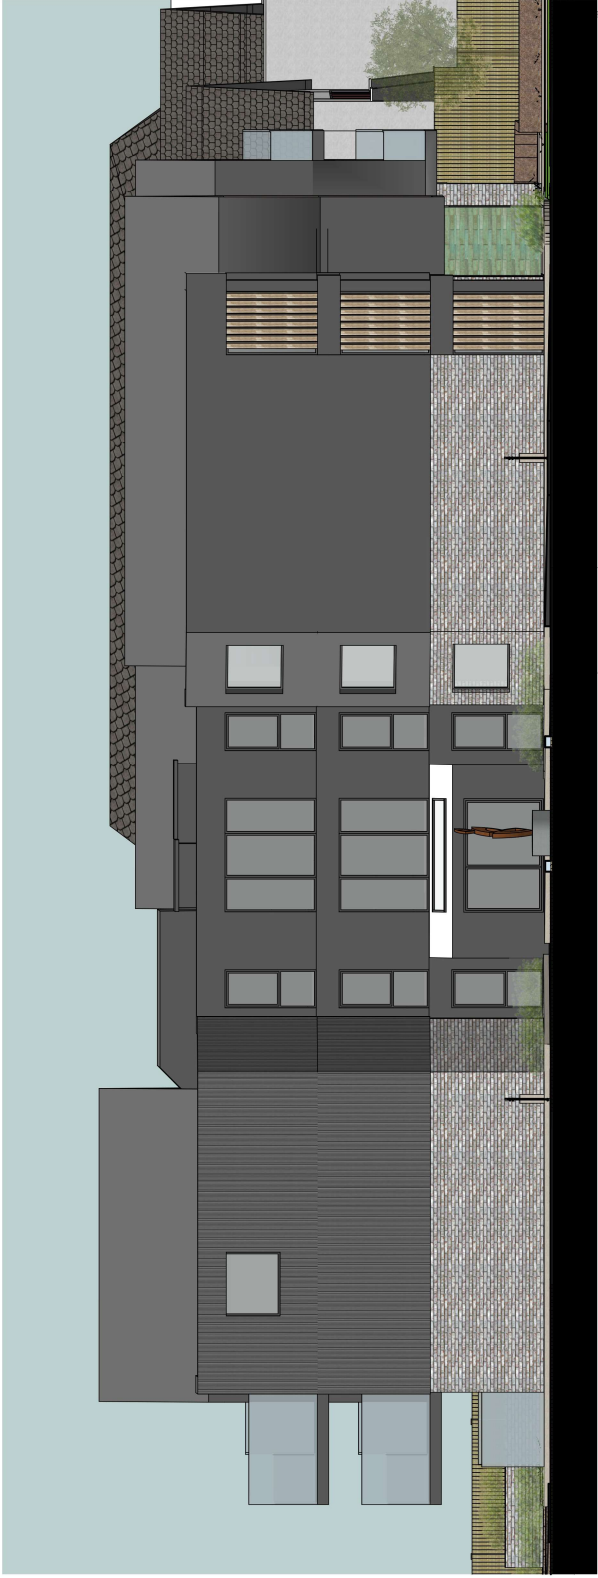


Proposed East Elevation



Proposed West Elevation

Notes:

- All drawings are subject to Planning and Building Control consent.
- The drawings are not to be used for construction without the consent of the Architect.
- Proposals subject to consultation and approval from Local Authority Building Control or an Approved Inspector.
- All setting out dimensions should be checked on-site prior to construction and any discrepancies and/or omissions should be reported to the Architect immediately.

 

Issued For:				PLANNING			
Drawing:				Project No:			
				22047			
				Scale:			
				1:100			
				Drawing No:			
				002			
				Project Title:			
				Proposed Courtyard Elevations			
				Project Address:			
				31-33 Wharfedale Road			
				PO13			
				Rev:			
				A			