

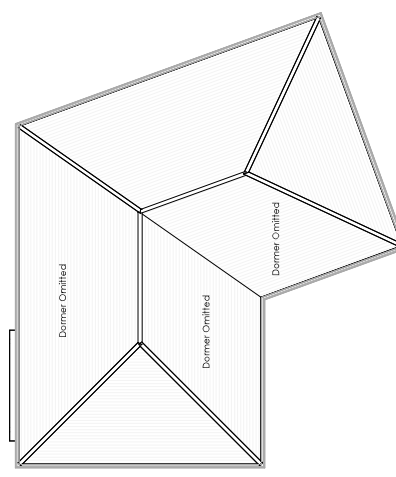
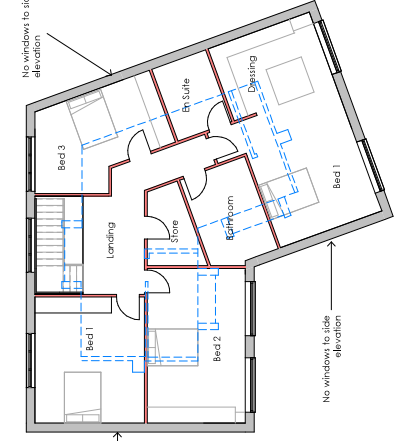
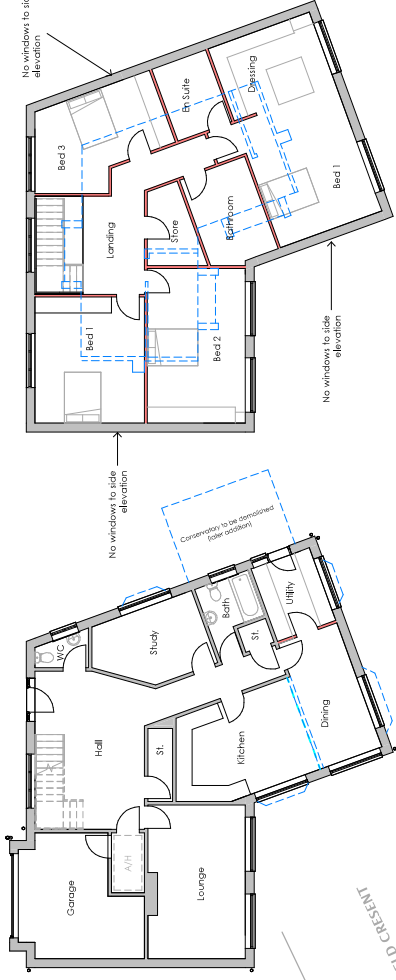


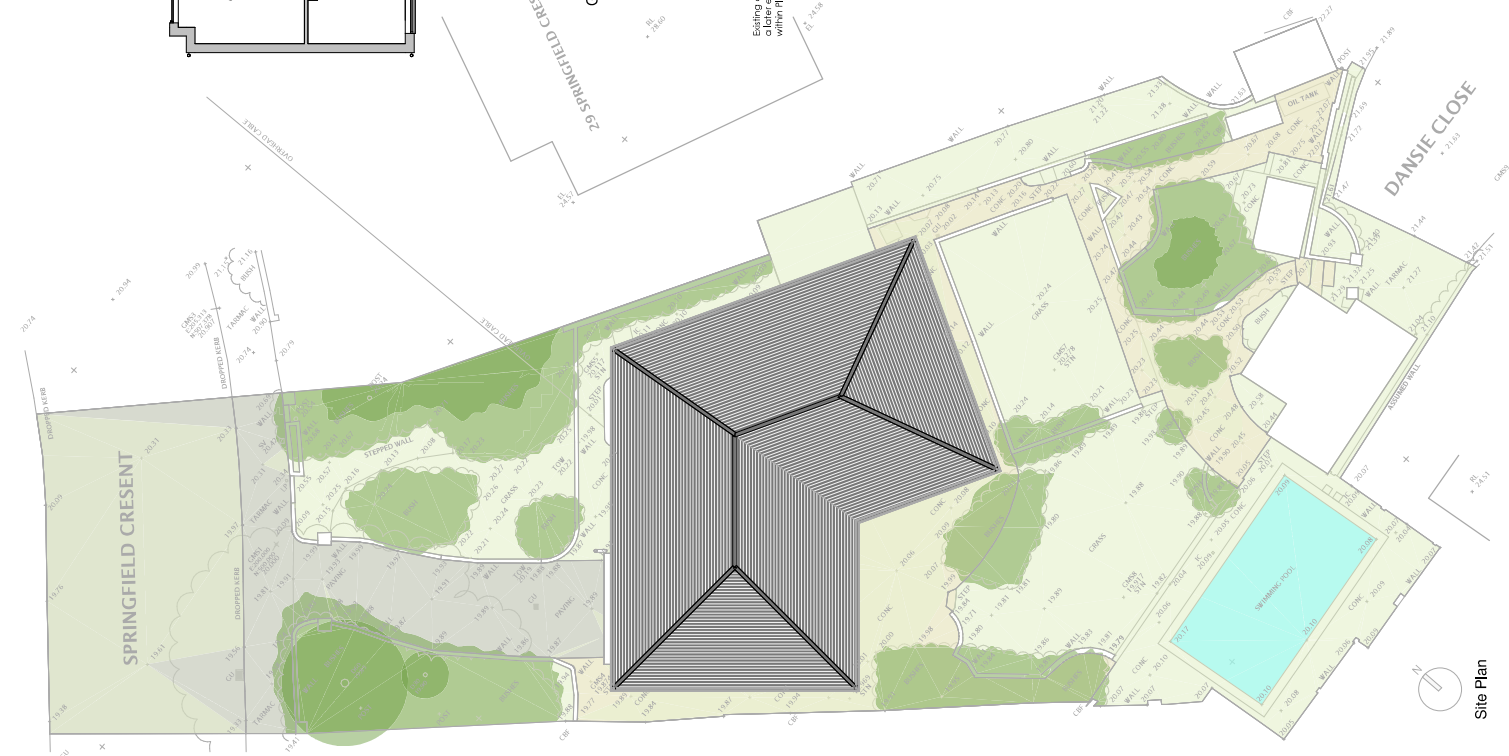

Ground Floor

First Floor

Roof

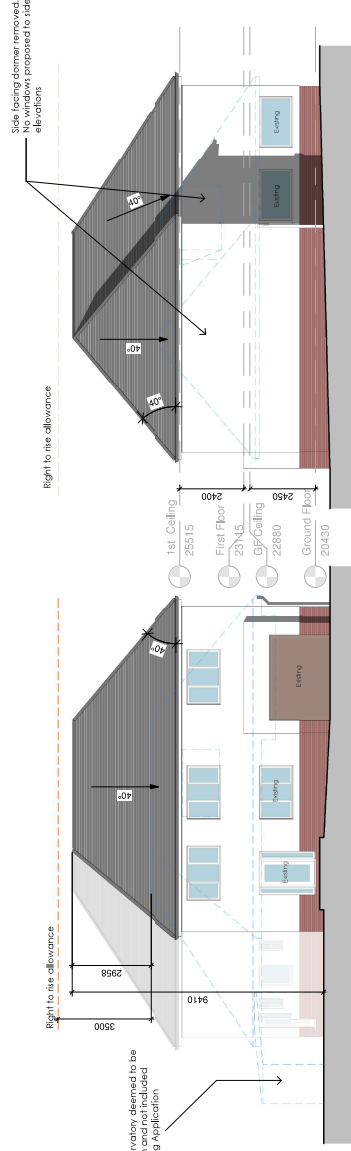

Front (North-West) Elevation


Side (South-West) Elevation

Location Plan

Right to rise allowance

Right to rise allowance

Right to rise allowance

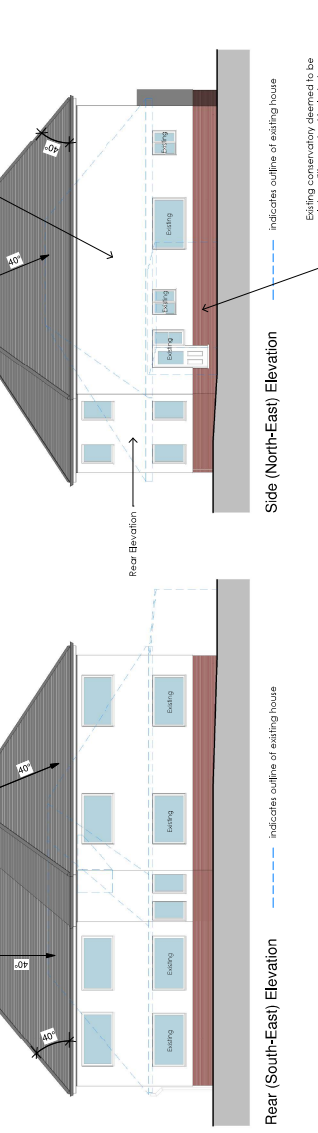

Rear (South-East) Elevation

Side (North-East) Elevation

Existing conservatory deemed to be a later edition and not included within Planning Application

Area Schedule (GIA)	
Name	Area
Ground	137 m ²
First	135 m ²
272 m ²	

revision	description	issued	date
1	Issue		
Do not scale from drawings. Figure dimensions to be used only. All dimensions to be verified on site. Any discrepancies are to be reported to the relevant parties. The content of this drawing overrides the copyright of other drawings. This drawing is the property of the architect. It is not to be reproduced without written consent.			
revision	description	checked	date
24-117-02	04/07/24	PL	
revision	drawn	scale	size
JR	As indicated	A1	

address
31 Springfield Crescent, Pooler, BH14
QL
Proposed Plans and Elevations

drawn by
24-117-02
checked
revision
JR
scale
As indicated
date
04/07/24
PL
size
A1

UNION
ARCHITECTURE
info@unionarch.co.uk
www.unionarch.co.uk
t: 01202 463 522

Site Plan