



South Elevation- Summer 26 B

DEPARTURES

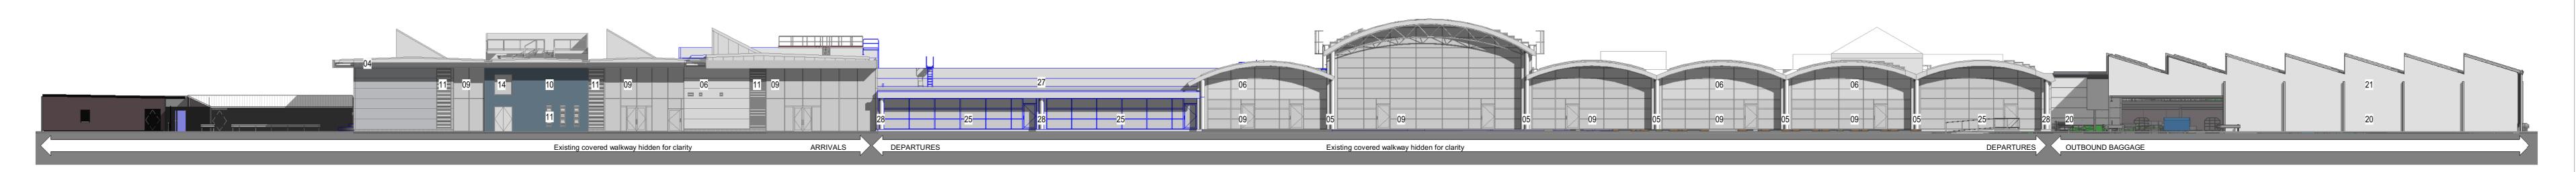

West Elevation- Summer 26 B

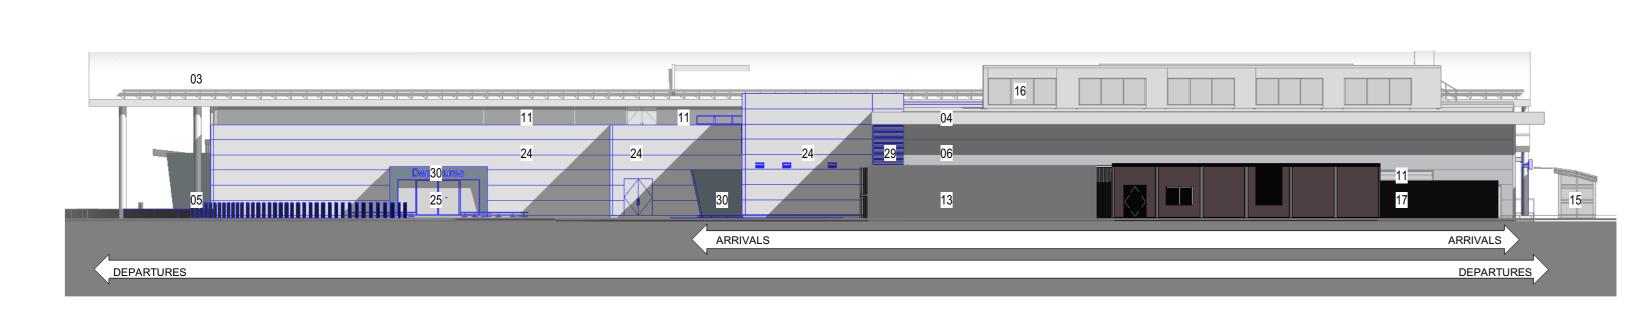

OUTBOUND BAGGAGE

OUTBOUND BAGGAGE

DEPARTURES

North Elevation- Summer 26 B

P1 JG 17/03/25 Planning Submission Rev Drn Date Description

This drawing supersedes: Bournemouth Airport Regional & City
Airports

PASCALL +WATSON

24 - Metal composite cladding (RAL 9006 silver grey or similar)
25 - Curtain wall system (clear glazed / grey frame)

26 - Temporary canopy

27 - Standing seam roof 28 - Steel column (painted white)

29 - Aluminium louvres (painted grey) 30 - Fibre cement rainscreen system (blue)

> The Warehouses 10 Black Friars Lane London EC4V 6EJ T +44 (0)20 3837 2500 www.pascalls.co.uk

BOURNEMOUTH AIRPORT TERMINAL EXTENSION ELEVATIONS

SUMMER 26 B

Public Tile Originators Job No. 7279
Discipline Bournemouth Expansion Architecture Purpose of Issue Drawing Originator Regional & City Airports

Drawn By Checked By

A. Daniel J.Gil Pascall + Watson Review By Approved By Scale @ A0 T.Ward J.Rogers As indicated Drawing Number BOU-PAW-AA-ZZZ-DEL-AR-201105

P1 S2

Note:
Contractors are responsible for the verification of all dimensions on site and the architect is to be informed of any discrepancy. Do not scale from this drawing. Use figured dimensions only. This drawing may contain Ordnance Survey Mastermap and Raster data. © Crown Copyright and database right 2013. Ordnance Survey Licence number 100006119.