
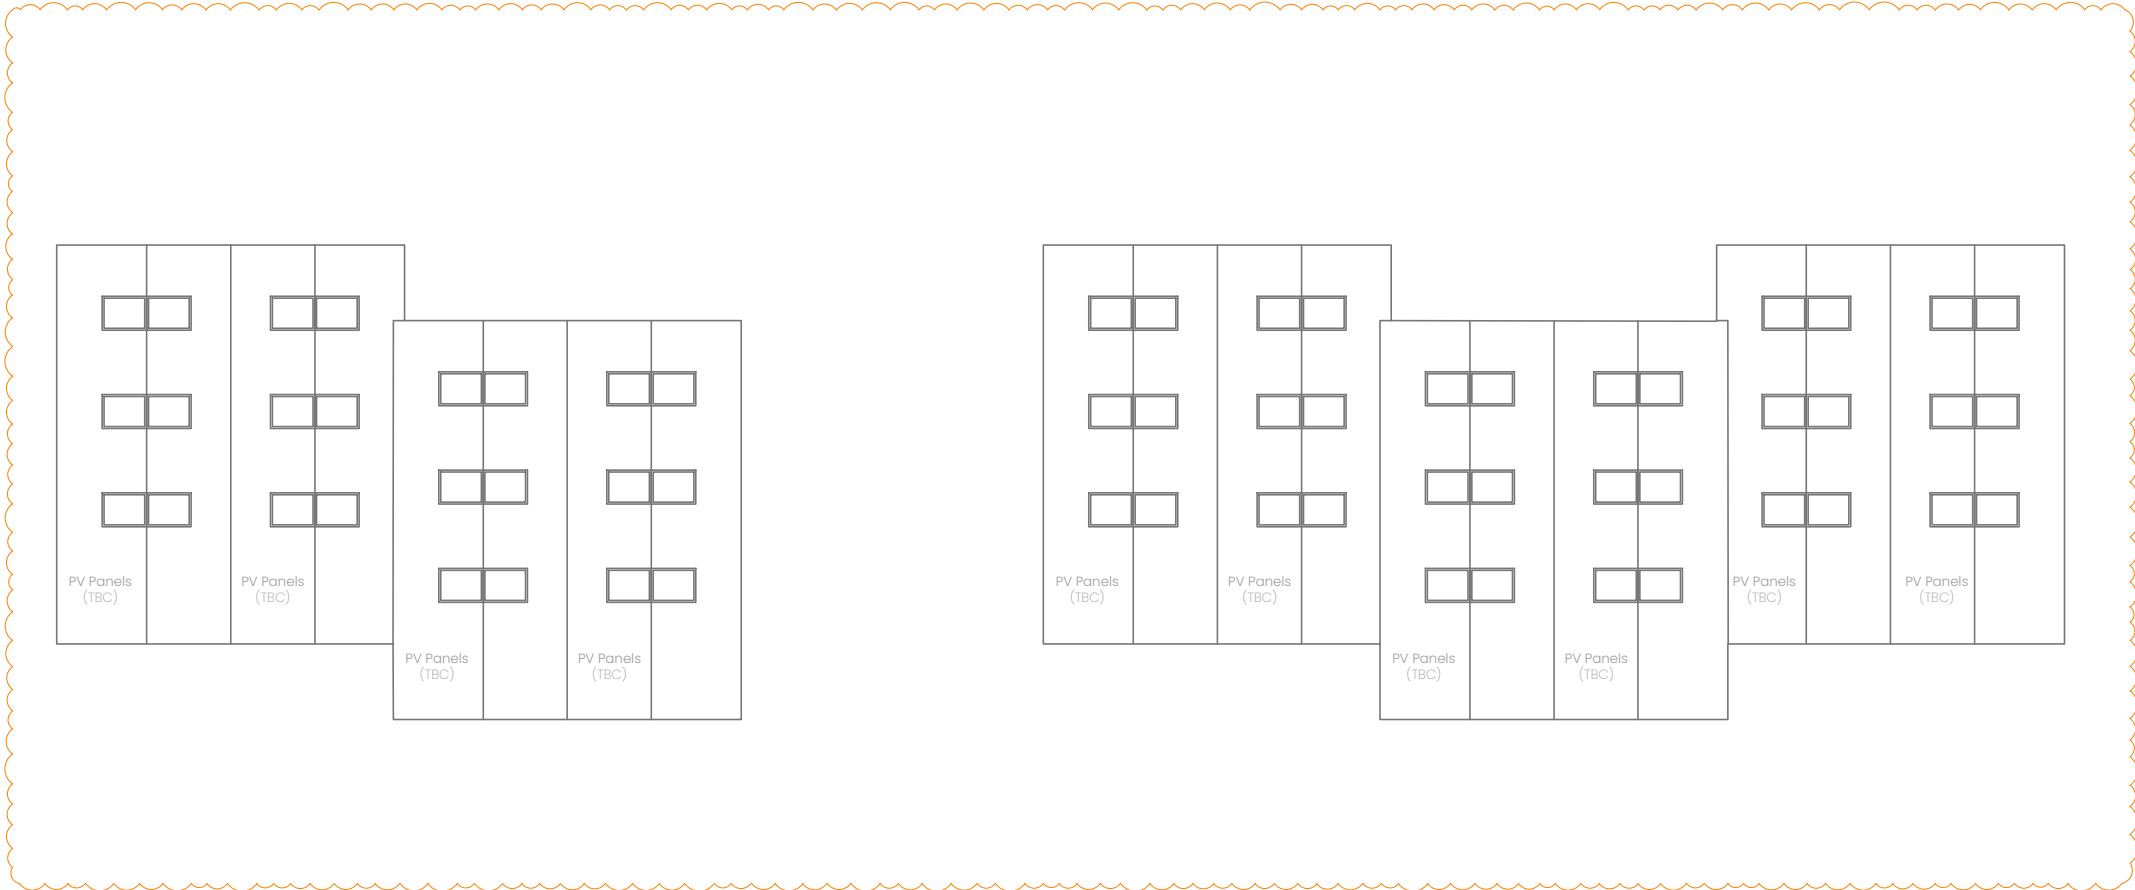


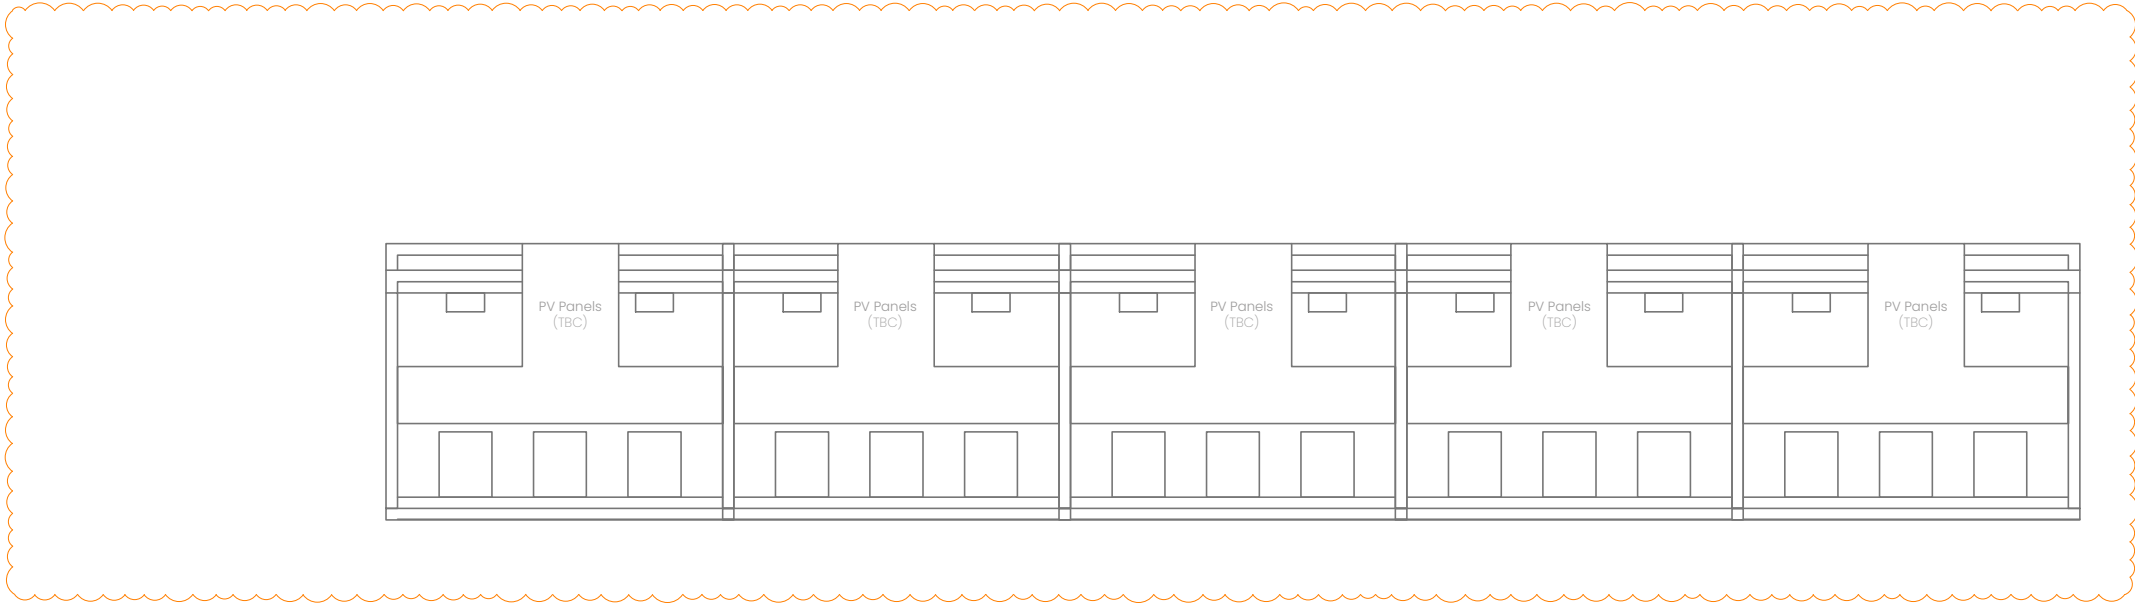

0 12.5m

General Notes

1. Do not scale from this drawing. Refer to stated dimensions.
2. All dimensions to be verified on site by the contractor, before proceeding, and such dimensions to be his responsibility.
3. Report all drawing errors, omissions and discrepancies to supernatural studio.
4. All stated areas on this drawing are approximate and to be treated as strictly indicative.
5. Any Ordnance Survey mapping data in this drawing is used under license. Its use is strictly for the preparation of information for this project. Where used Ordnance Survey copyright acknowledgement must be displayed. At project completion, all Ordnance Survey data supplied must be deleted and all paper copies destroyed.

Rev	Date	Reason For Issue	Check
PL01	08/04/24	Outline Planning Application	JH
PL02	19/07/24	Outline Planning Application	JH
PL03	13/02/25	Outline Planning Application	JH

Key Design Moves

- PVs to be installed onto roof (where useful)

supernaturalstudio

info@supernaturalstudio.com
www.supernaturalstudio.com
07877 641572 07977 001998
3 Haydon Garden, 2 Haydon Road BH13 6JB
supernatural studio ltd Registered in England No. 10424679

Client:	Bournemouth Road Management Limited		
Project:	281-291 Bournemouth Road		
Drawing Title:	Proposed Roof Plans		
Status:	Outline Planning Application		
Date:	22/01/2024		
Scale:	1:200@A3		
Project:	Drawing Number:	Revision:	
2205	PL_00_103	PL03	