




01 Cycle Store 1: Southern Elevation
Scale: 1 to 100

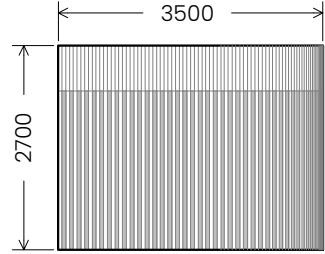

04 Cycle Store 2: Northern Elevation
Scale: 1 to 100

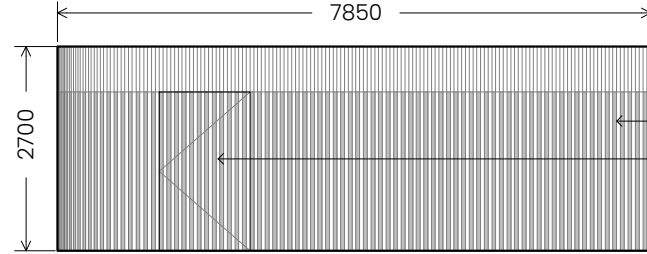

05 Cycle Store 2: Western Elevation
Scale: 1 to 100

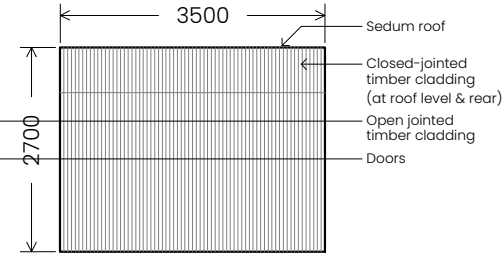


06 Cycle Store 2: Southern Elevation
Scale: 1 to 100

0 6.25m


General Notes

1. Do not scale from this drawing. Refer to stated dimensions.
2. All dimensions to be verified on site by the contractor, before proceeding, and such dimensions to be his responsibility.
3. Report all drawing errors, omissions and discrepancies to supernatural studio.
4. All stated areas on this drawing are approximate and to be treated as strictly indicative.
5. Any Ordnance Survey mapping data in this drawing is used under license. Its use is strictly for the preparation of information for this project. Where used Ordnance Survey copyright acknowledgement must be displayed. At project completion, all Ordnance Survey data supplied must be deleted and all paper copies destroyed.


Rev	Date	Reason For Issue	Check
PL01	31/03/25	Outline Planning Application	JH

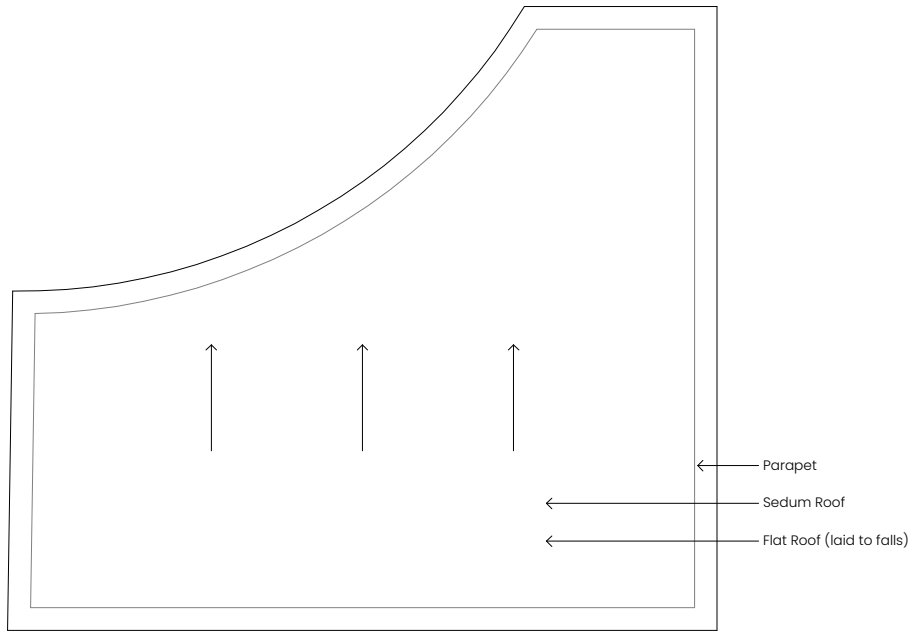


02 Elevation: Roof Plan
Scale: 1 to 100

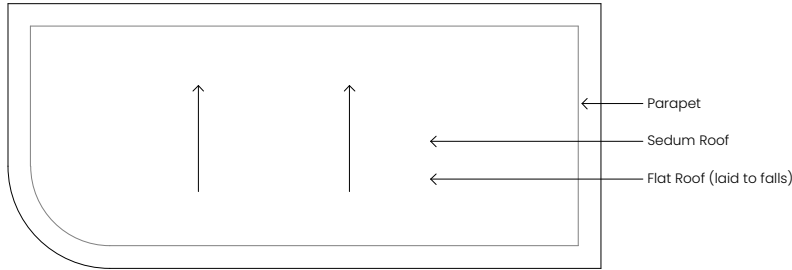

07 Cycle Store 2: Roof Plan
Scale: 1 to 100

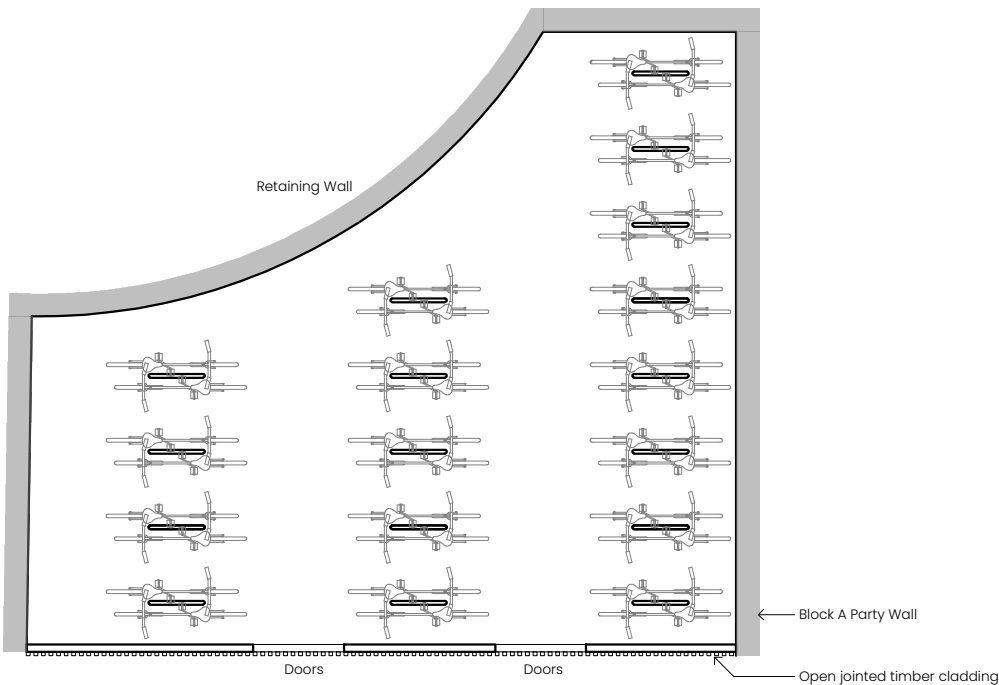

03 Cycle Store 1: Plan
Scale: 1 to 100

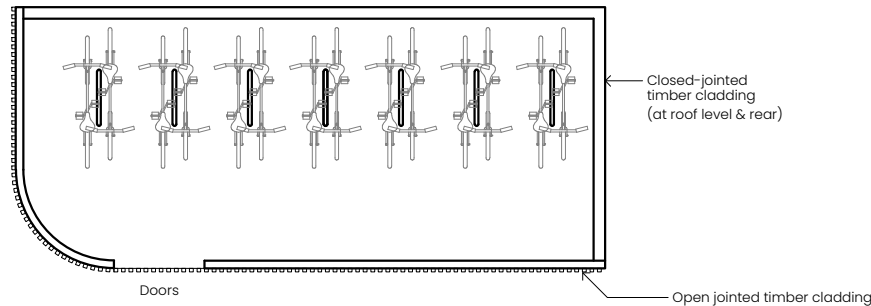

08 Cycle Store 2: Plan
Scale: 1 to 100

*OG = Obscured Glazing

supernaturalstudio

info@supernaturalstudio.com
www.supernaturalstudio.com
07877 641572 07977 001998
3 Haydon Garden, 2 Haydon Road BH13 6JB
supernatural studio ltd Registered in England No. 10424679

Client: Bournemouth Road Management Limited

Project: 281-291 Bournemouth Road

Drawing Title: Proposed Cycle Stores - Detail

Status: Outline Planning Application

Date: 31/03/2025

Scale: 1:100@A1, 1:200@A3

Project: Drawing Number: Revision:

2205 PL_00_210 PL01