


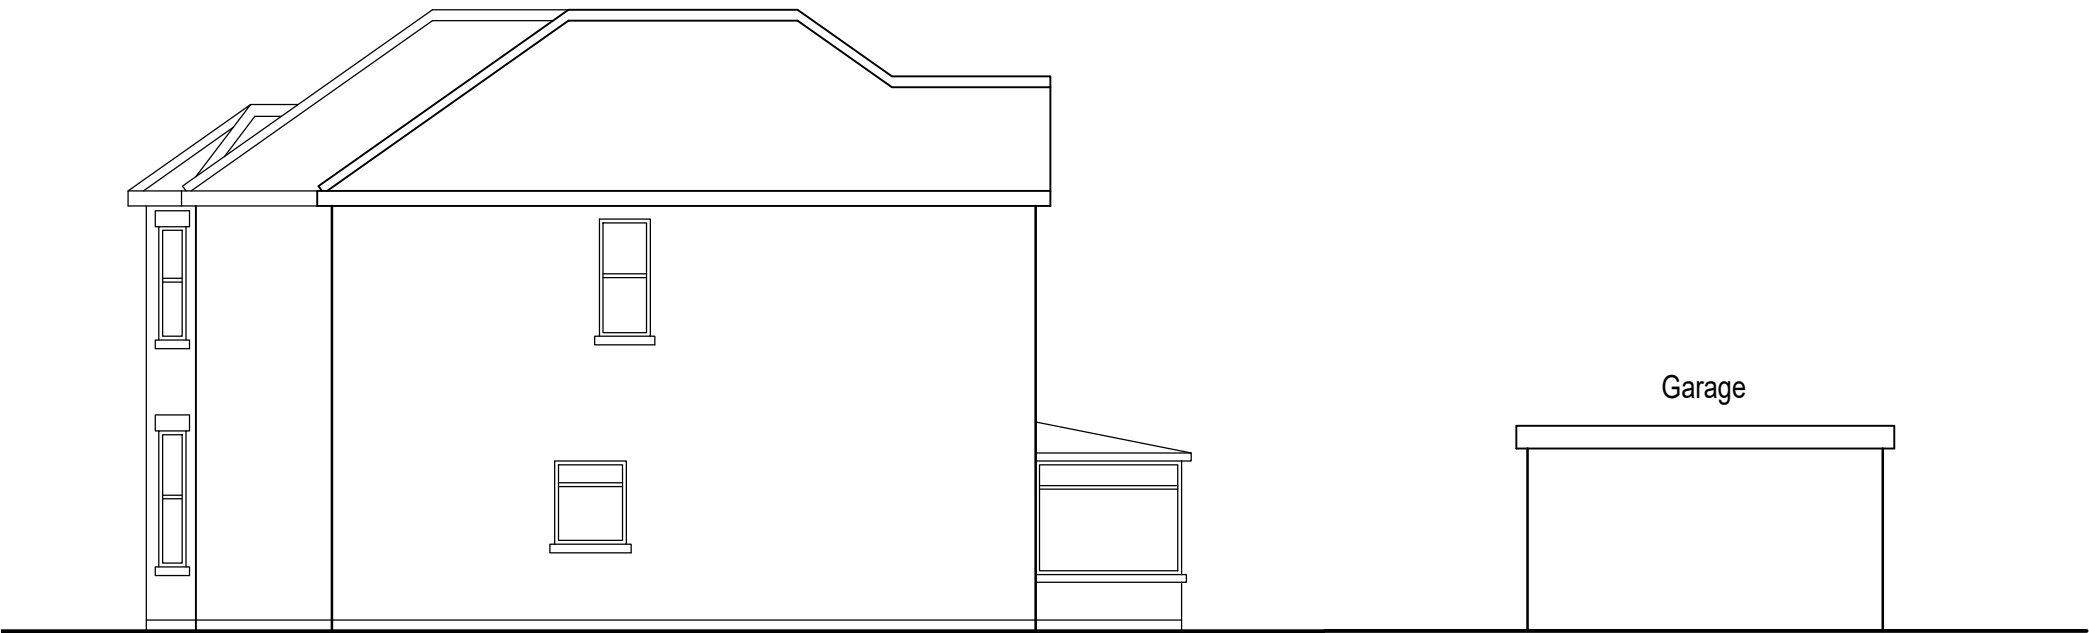



North West Elevation



South West Elevation



South East Elevation

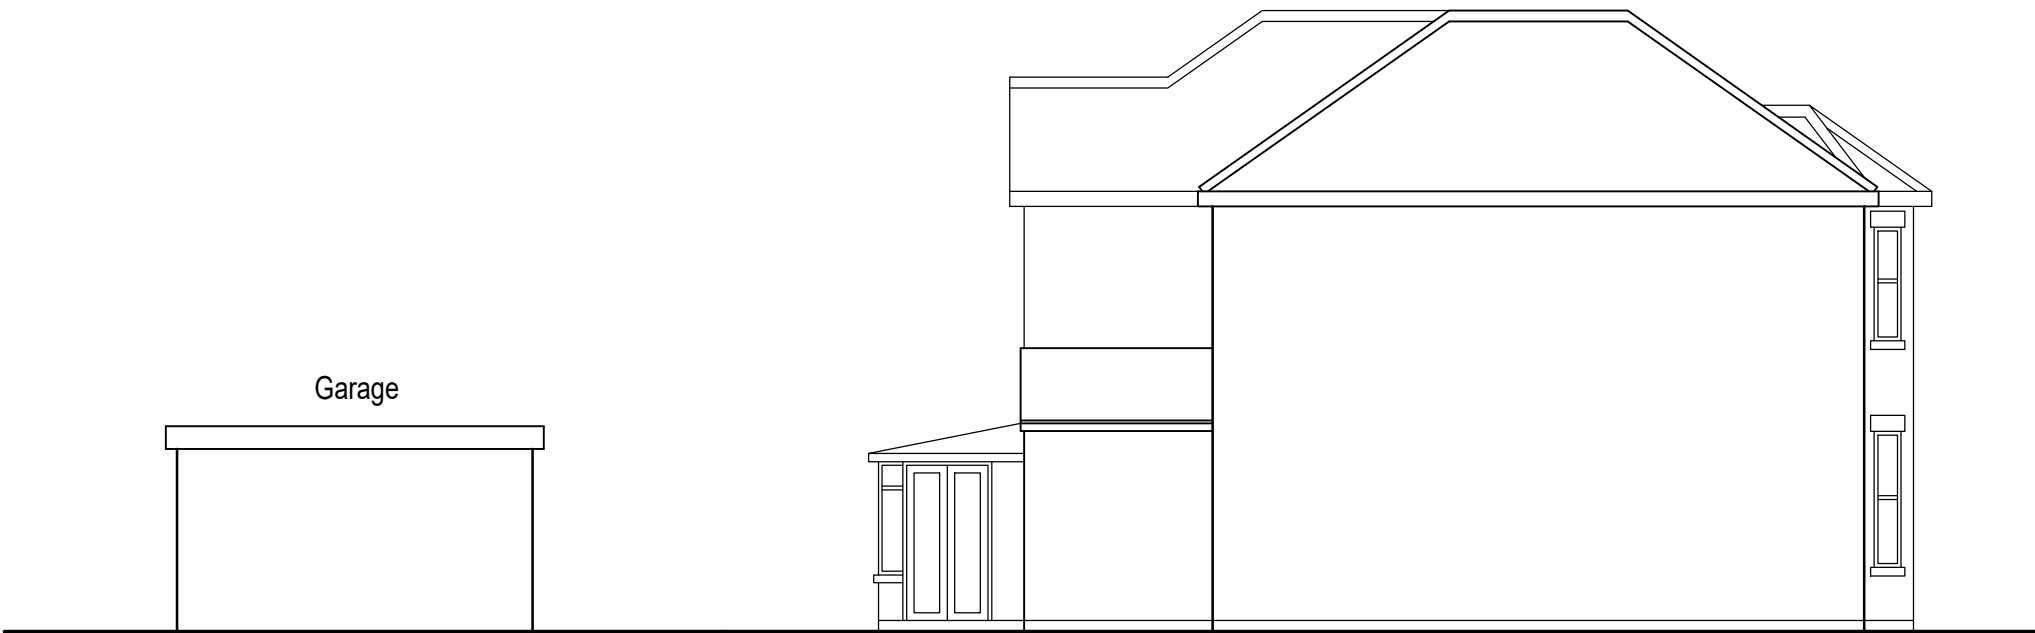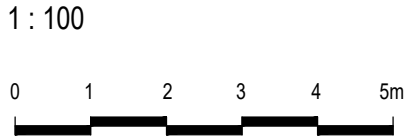

North East Elevation

PROJECT 98 Gladstone Road East, Bournemouth
DWG TITLE Existing Elevations

BARRY J MILLS LTD		Wessex House St. Leonards Road Bournemouth BH8 8QS	
Tel : 01202 290469 barryjmillsLtd@gmail.com			
DATE 04.04.25		A2 size	SCALE 1 : 100
Architectural & Planning Consultant		DWG NO	J.26.2024 - 04