

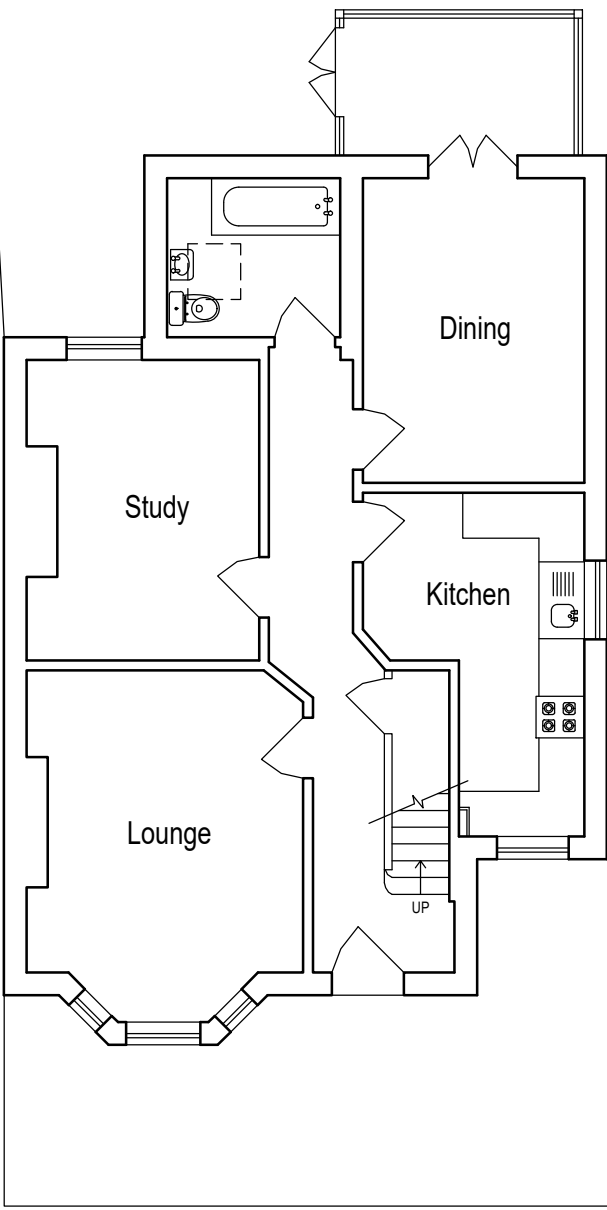


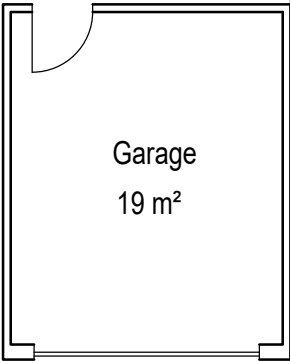


Ground Floor Plan

1 : 100

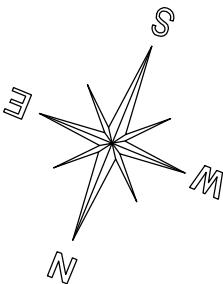

Floor Area
76.39 m²

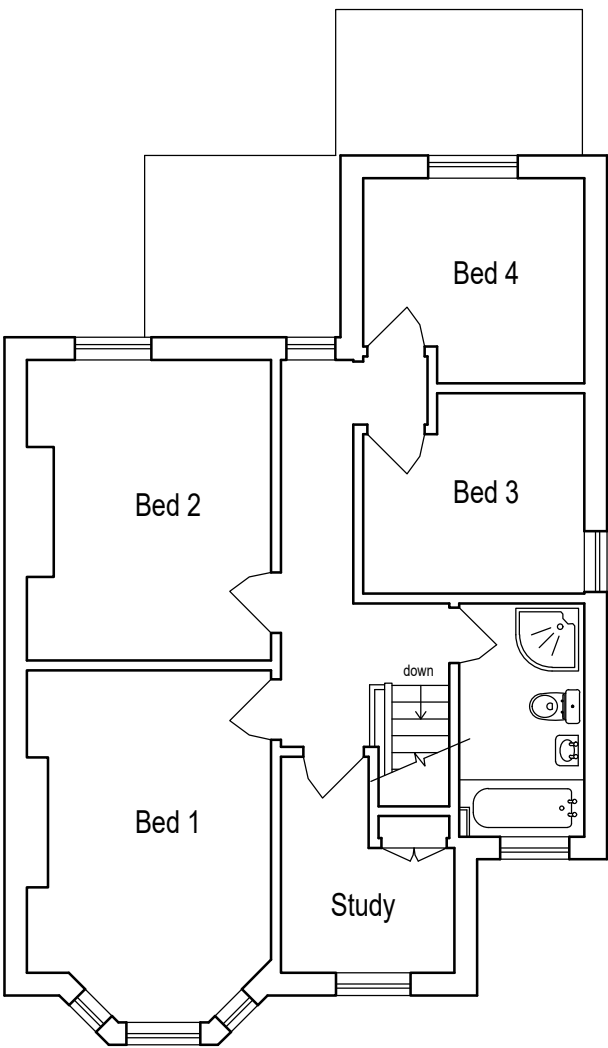

Floor Area
63.80 m²

First Floor Plan

PROJECT 98 Gladstone Road East, Bournemouth
DWG TITLE Existing Floor Plans

BARRY J MILLS LTD		Wessex House St. Leonards Road Bournemouth BH8 8QS	
Tel : 01202 290469 barryjmillsltd@gmail.com			
DATE 04.04.25	A2 size		SCALE 1 : 100
Architctural & Planning Consultant		DWG NO	J.26.2024 - 03