


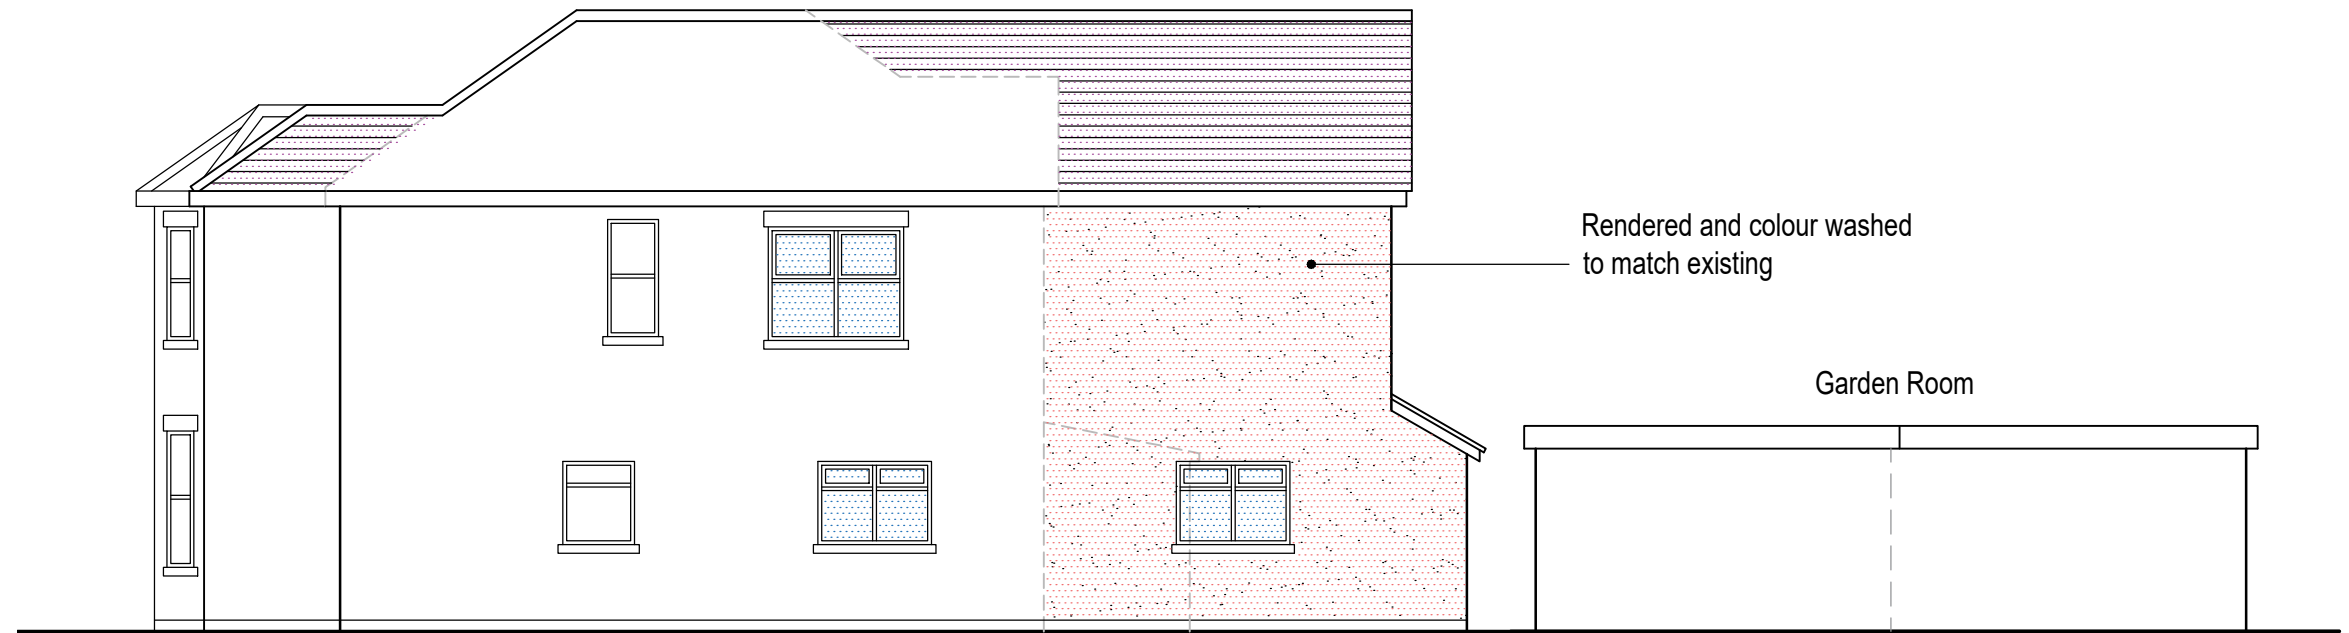


North West Elevation




South West Elevation




South East Elevation

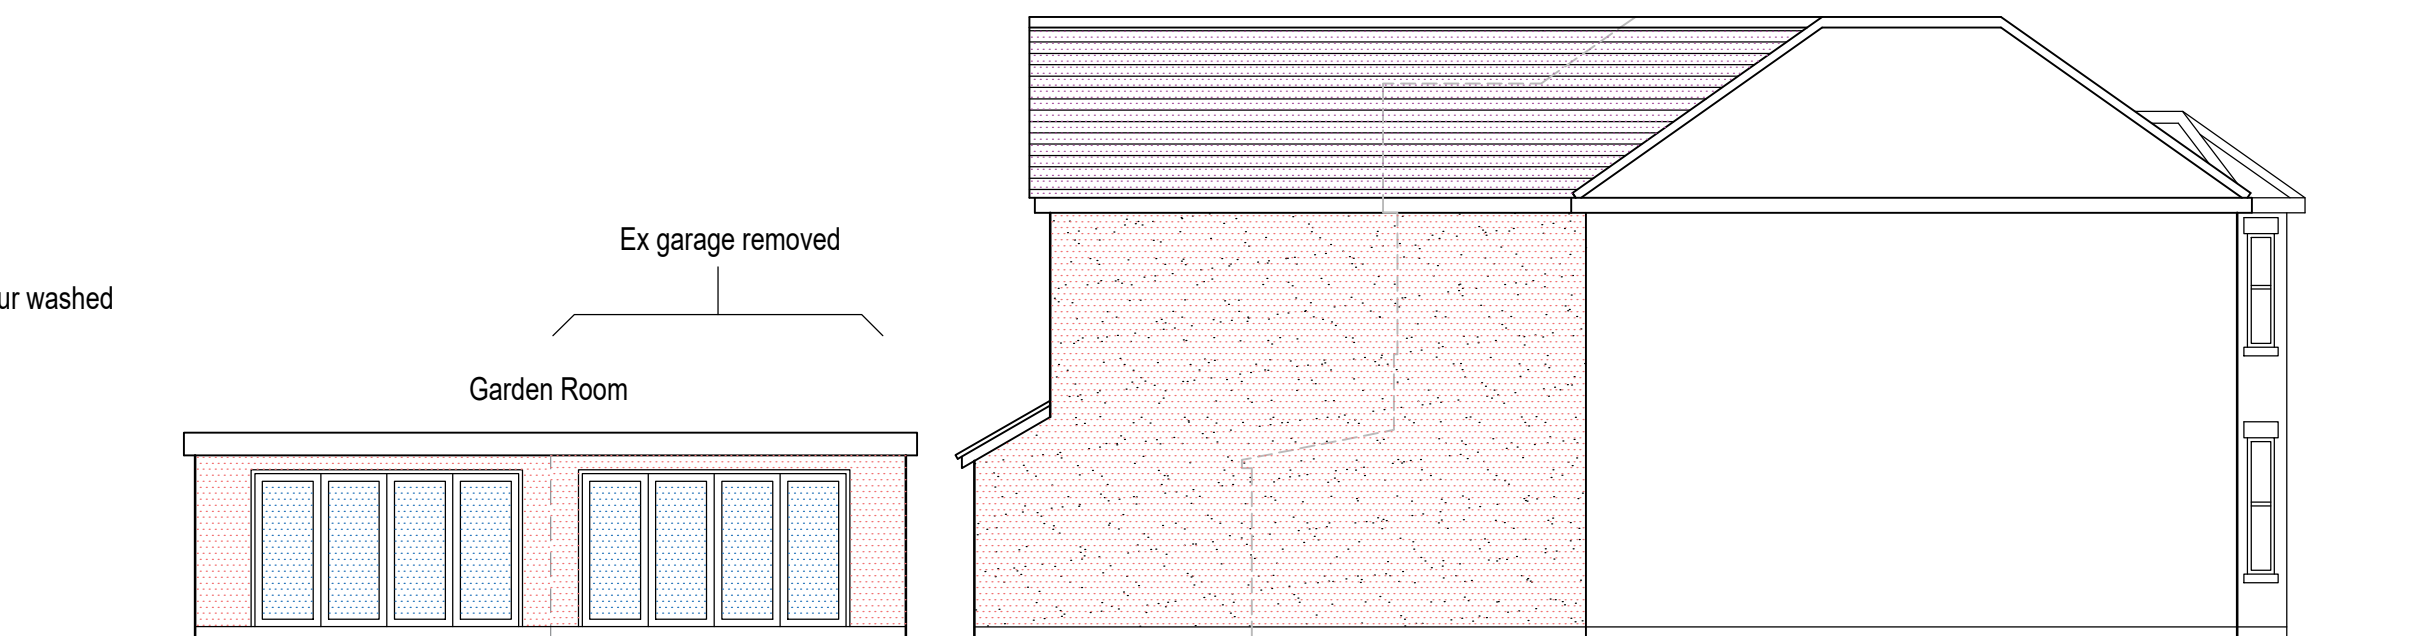

North East Elevation

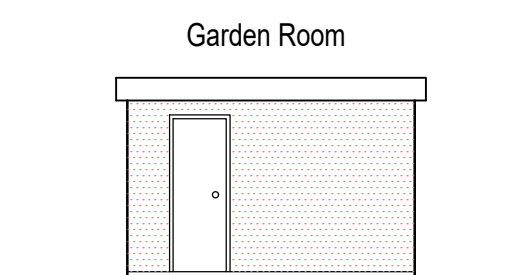

N - W Elevation

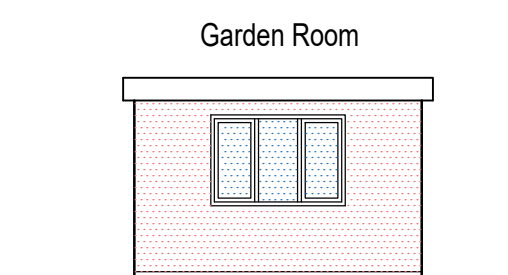

S - E Elevation

PROJECT 98 Gladstone Road East, Bournemouth
DWG TITLE Proposed Elevations

BARRY J MILLS LTD

Tel : 01202 290469 barryjmillsLtd@gmail.com

Wessex House
St. Leonards Road
Bournemouth BH8 8QS

DATE 04.04.25

A2 size SCALE 1:100

Architectural & Planning Consultant

DWG NO J.26.2024 - 06 A

Rev. A Front extension removed 30.06.25