

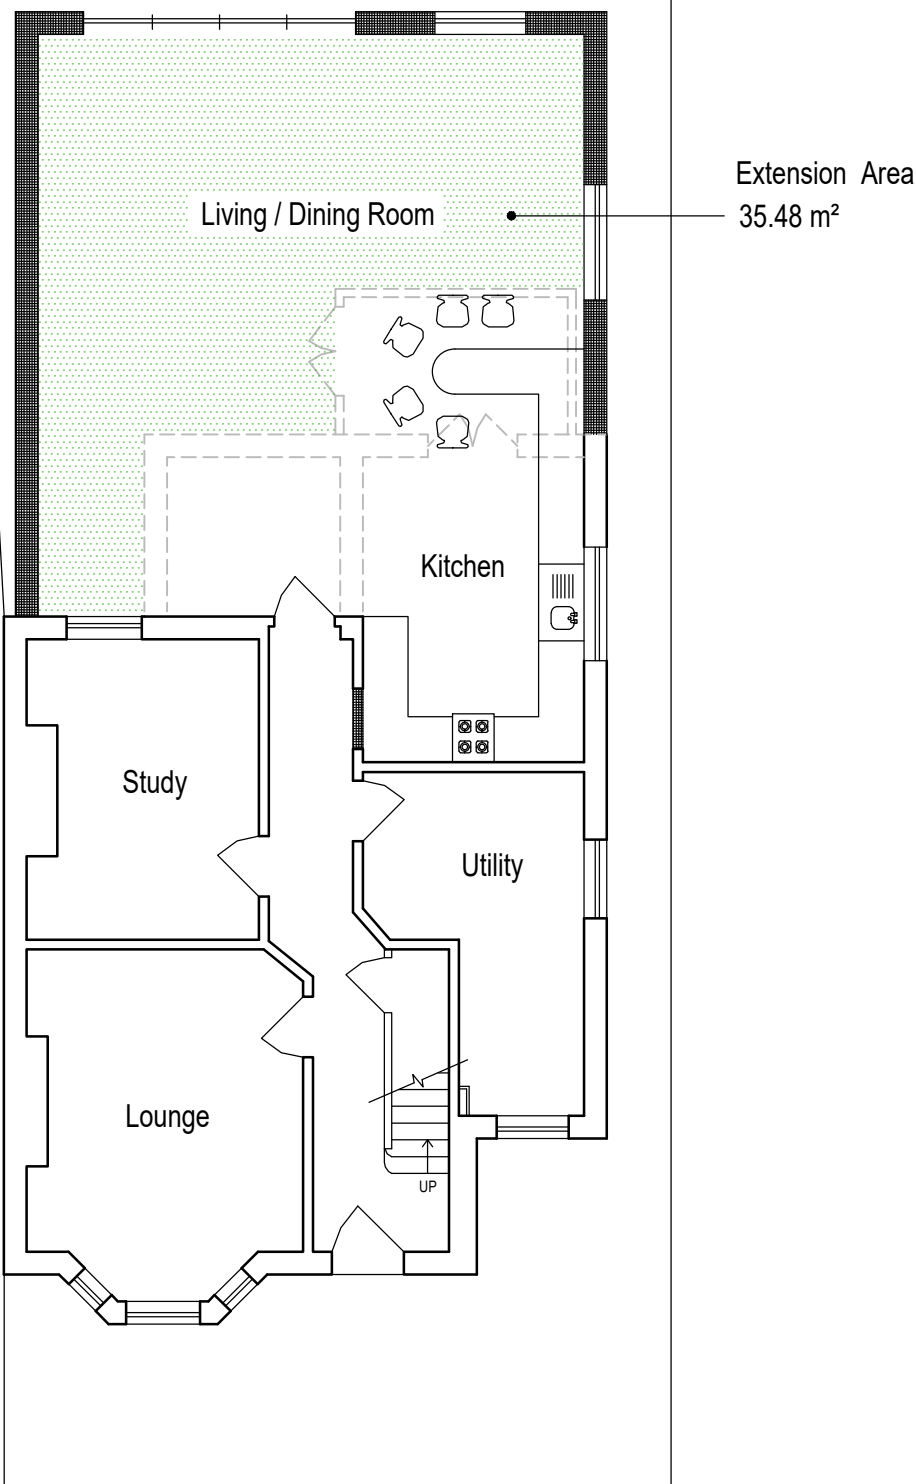
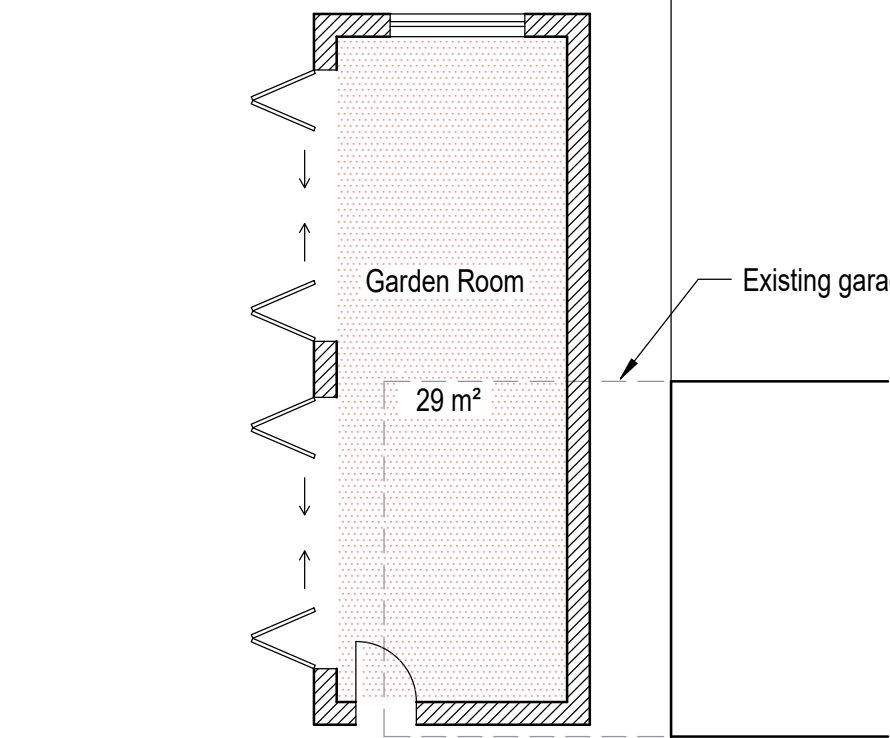
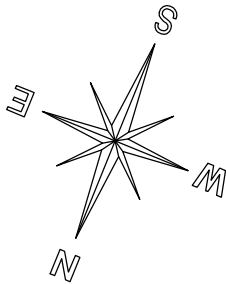


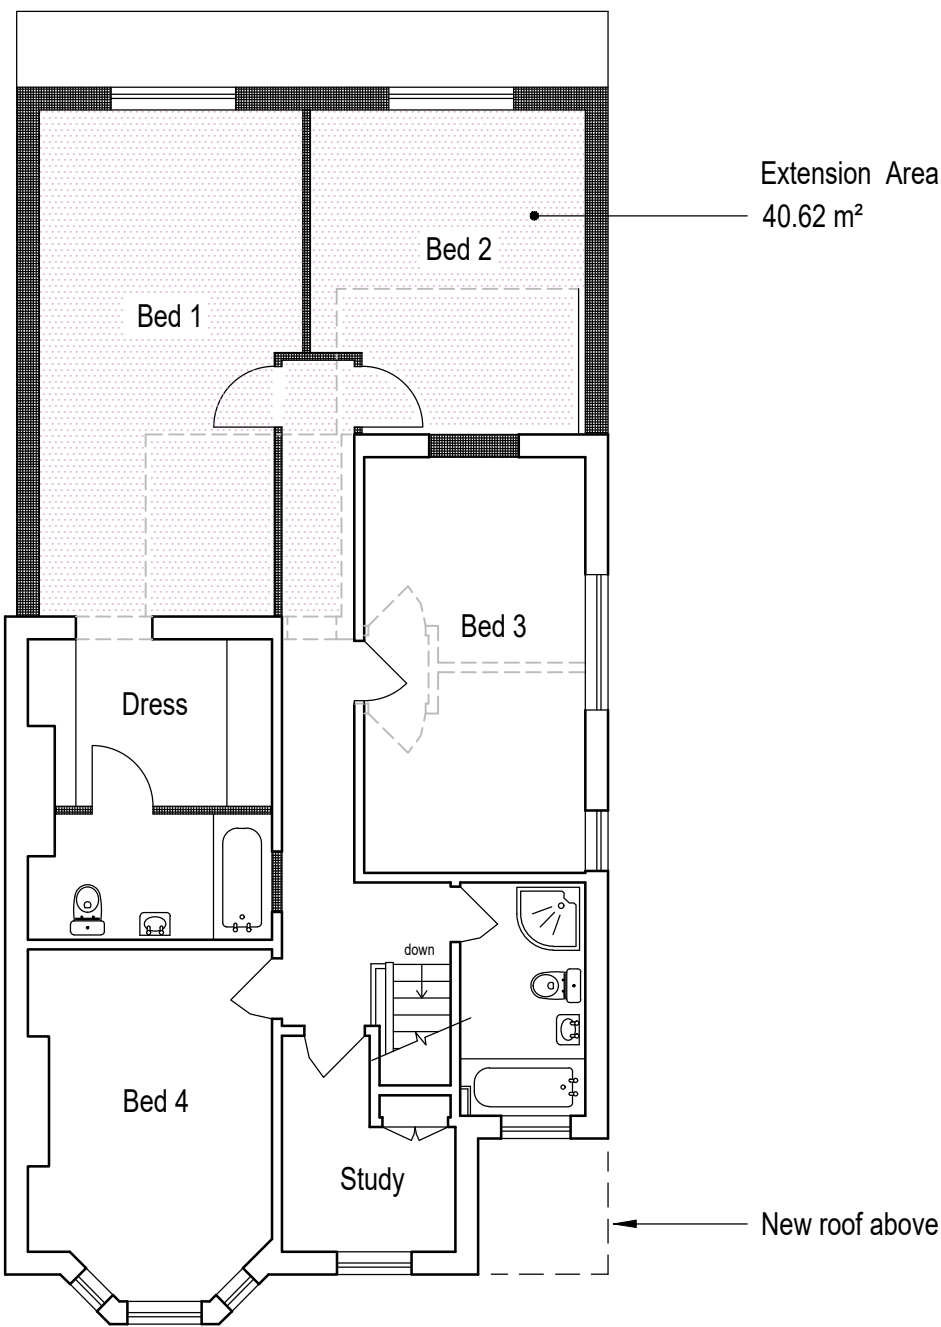

Ground Floor Plan

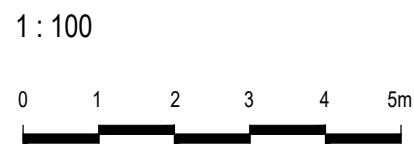

First Floor Plan

PROJECT 98 Gladstone Road East, Bournemouth
DWG TITLE Proposed Floor Plans

BARRY J MILLS LTD		Wessex House St. Leonards Road Bournemouth BH8 8QS
Tel : 01202 290469 barryjmillsltd@gmail.com		

Rev. B Gymnasium removed 14.08.25
Rev. A Front extension removed 30.06.25

DATE 02.05.25 SCALE 1 : 100
Architectural & Planning Consultant DWG NO J.26.2024 - 05 B