




Proposed North Elevation
Scale: 1 : 100@A3




Proposed West Elevation
Scale: 1 : 100@A3

Composite Door:
'Vertical Timber Cladd'

Bin Store:
- Single Ply EPDM Flat Roof
- Vertical Cedar Cladding
- Pre-Cast Concrete Base

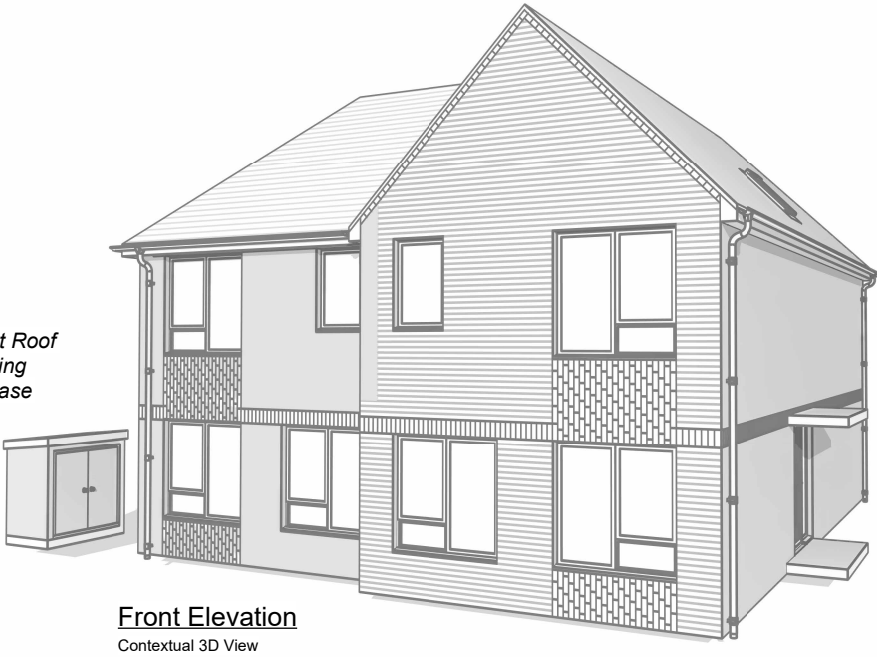

Front Elevation
Contextual 3D View

 

54 Howeth Rd, Bournemouth BH10 5EB

Revision Description

Date

Drawn by HB
Checked by DH
Scale @ A3 As indicated

All dimensions to be checked on site prior to commencement of work. Do not scale from drawing.

54 The Grove, Christchurch, BH23 2HB

01202 280 638

Drawing Status Key:
SK - Sketch P - Preliminary
D - Draft S - Submitted
A - Approved T - Tender
C - Construction IN - Information

Plot 1 & 2 - Proposed Elevations

Drawing Ref: Status:

2071P .104 IP



www.studiomaiva.co.uk

Studio Maiva LTD