


Proposed South Elevation
Scale: 1 : 100@A3

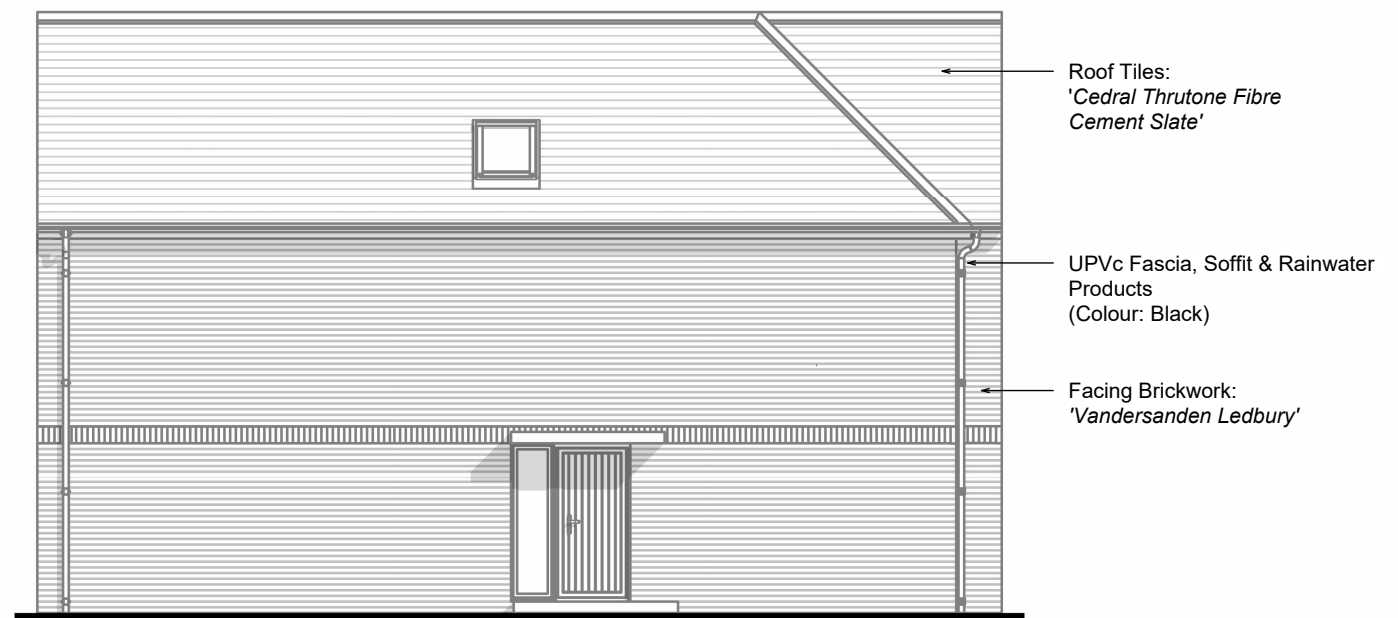

Proposed East Elevation
Scale: 1 : 100@A3



Rear Elevation
Contextual 3D View

1:100 @A3

0m 4m 8m

54 Howeth Rd, Bournemouth BH10 5EB

Revision Description

Date

Drawn by HB
Checked by DH
Scale @ A3 As indicated

All dimensions to be checked on site prior to commencement of work. Do not scale from drawing.

54 The Grove, Christchurch, BH23 2HB

01202 280 638

Drawing Status Key:
SK - Sketch P - Preliminary
D - Draft S - Submitted
A - Approved T - Tender
C - Construction IN - Information

Plot 1 & 2 - Elevations Continued

Drawing Ref: Status:

2071P .105 IP



www.studiomaiva.co.uk

Studio Maiva LTD