


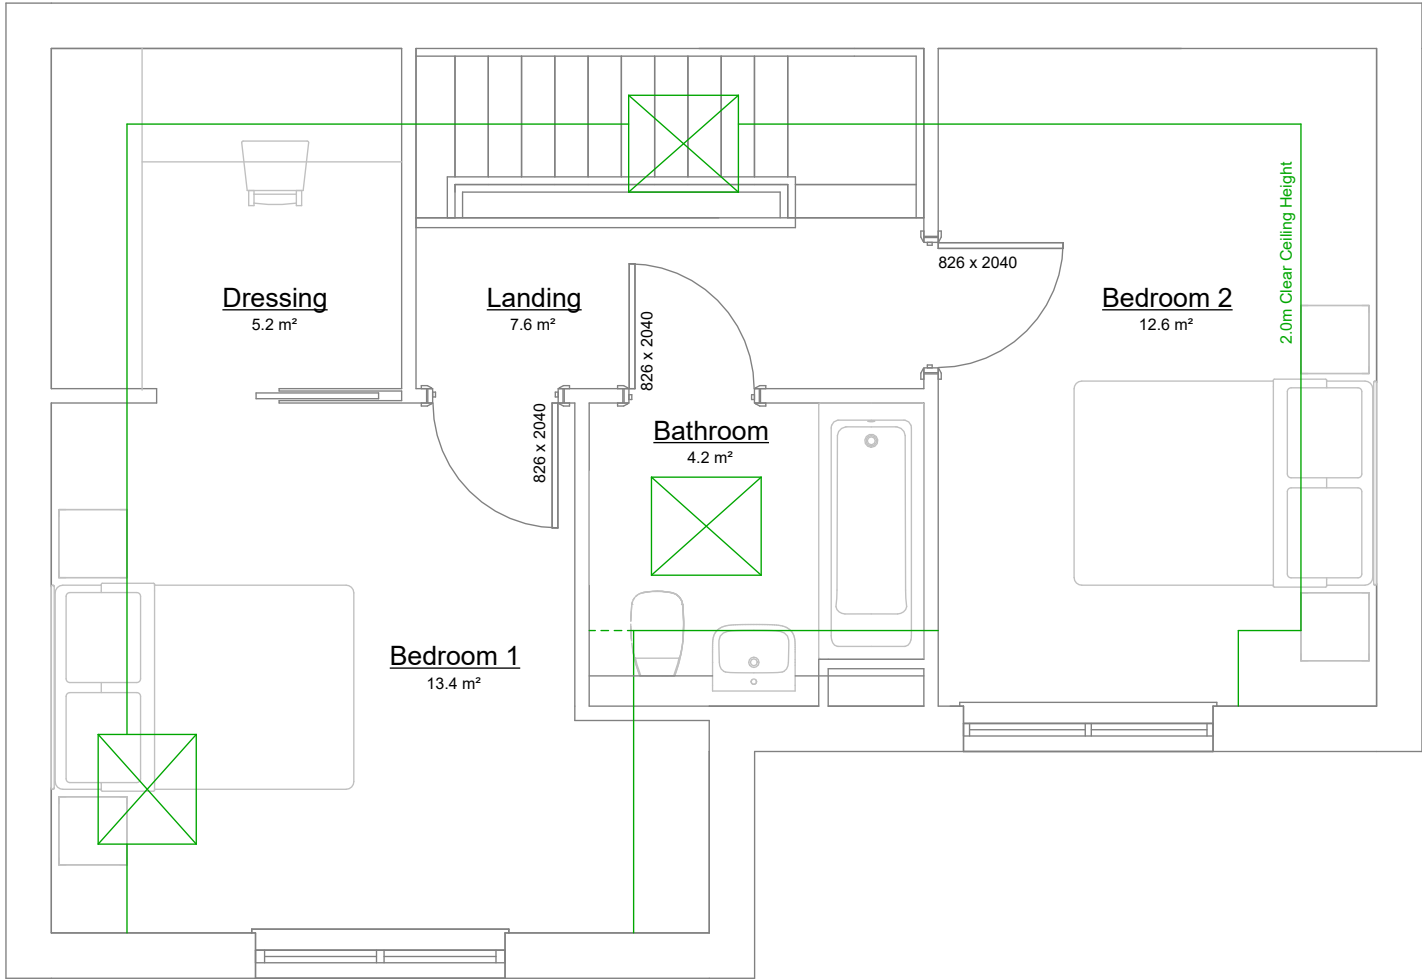

01 - P3 First Floor
Scale: 1 : 50@A3

Gross Internal Area
Plot 3 = 89.2m²




00 - P3 Ground Floor
Scale: 1 : 50@A3

Drawing Status Key:

SK	- Sketch	P	- Preliminary
D	- Draft	S	- Submitted
A	- Approved	T	- Tender
C	- Construction	IN	- Information

Plot 3 - Proposed Floor Plans

Drawing Ref: 2071P .106 IP Status:

 

54 Howeth Rd, Bournemouth BH10 5EB

Revision Description

Date

Drawn by HB
Checked by DH
Scale @ A3 1 : 50

All dimensions to be checked on site prior to commencement of work. Do not scale from drawing.

54 The Grove, Christchurch, BH23 2HB

01202 280 638



www.studiomaiva.co.uk

Studio Maiva LTD