




Proposed South Elevation

Scale: 1 : 100@A3

Roof Tiles:
'Cedral Thrutone Fibre
Cement Slate'

Vertical Brickwork:
'Vandersanden Ledbury'

Powder Coated
Aluminium Window Frames
(Colour: Black)

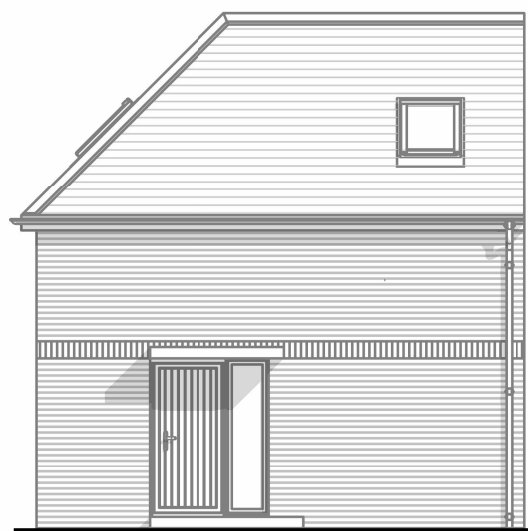

Proposed West Elevation


Scale: 1 : 100@A3

Composite Door:
'Vertical Timber Cladd'



Proposed Front Elevation

Contextual 3D View

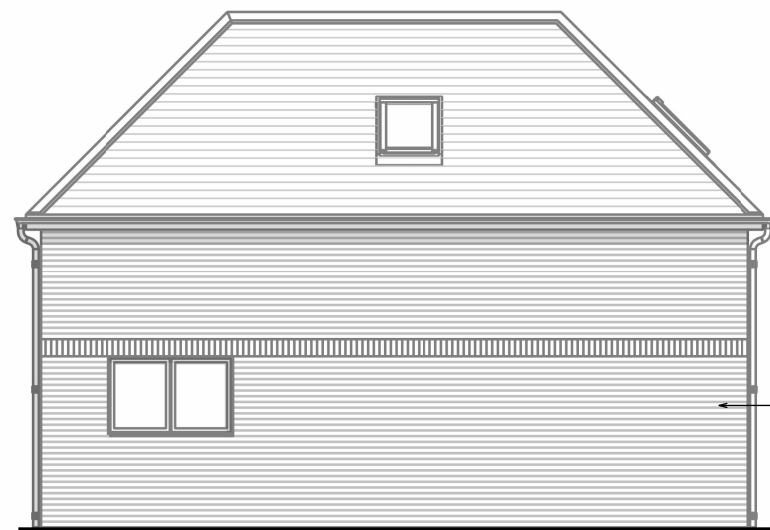


Proposed North Elevation

Scale: 1 : 100@A3

UPVc Fascia, Soffit &
Rainwater Products
(Colour: Black)


Facing Brickwork:
'Vandersanden Ledbury'

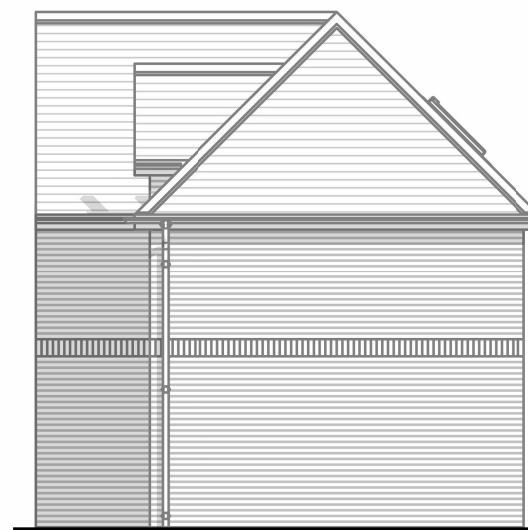

Proposed East Elevation

Scale: 1 : 100@A3

1:100 @A3

 

54 Howeth Rd, Bournemouth BH10 5EB

Revision Description

Date

Drawn by HB
Checked by DH
Scale @ A3 As indicated

All dimensions to be checked on site prior to commencement of work. Do not scale from drawing.

54 The Grove, Christchurch, BH23 2HB

01202 280 638

Drawing Status Key:
SK - Sketch P - Preliminary
D - Draft S - Submitted
A - Approved T - Tender
C - Construction IN - Information

Plot 3 - Proposed Elevations

Drawing Ref: Status:

2071P .107 IP



www.studiomaiva.co.uk

Studio Maiva LTD