



Bradbury Bichard owns the copyright of this drawing, which must not be reproduced in whole or in part without the permission of Bradbury Bichard

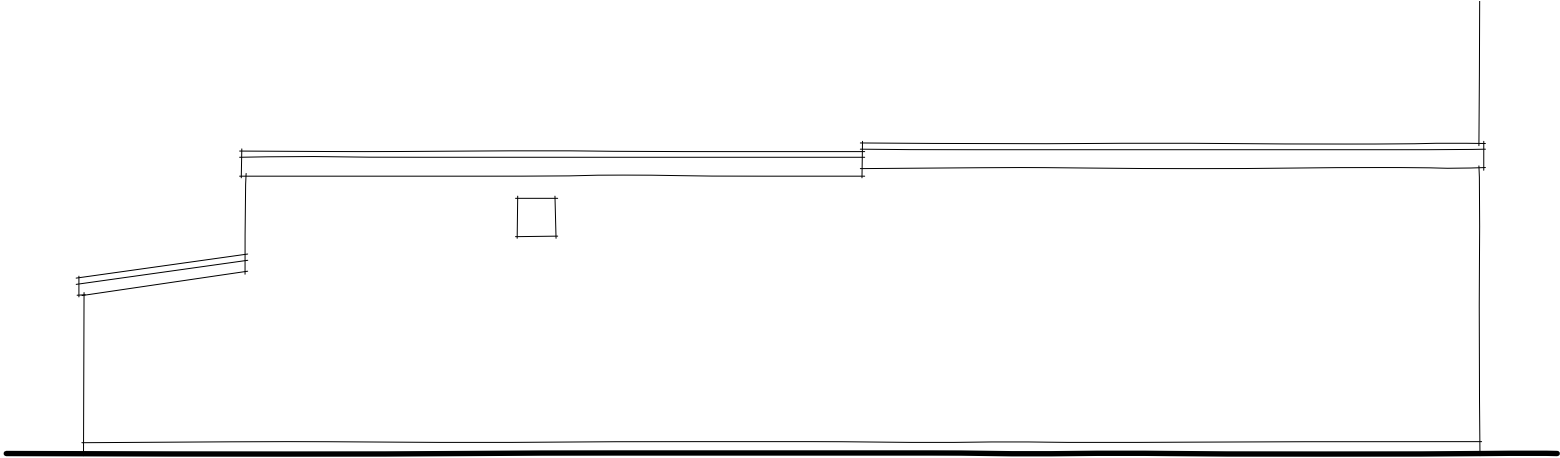

EXISTING SIDE ELEVATION 1:100

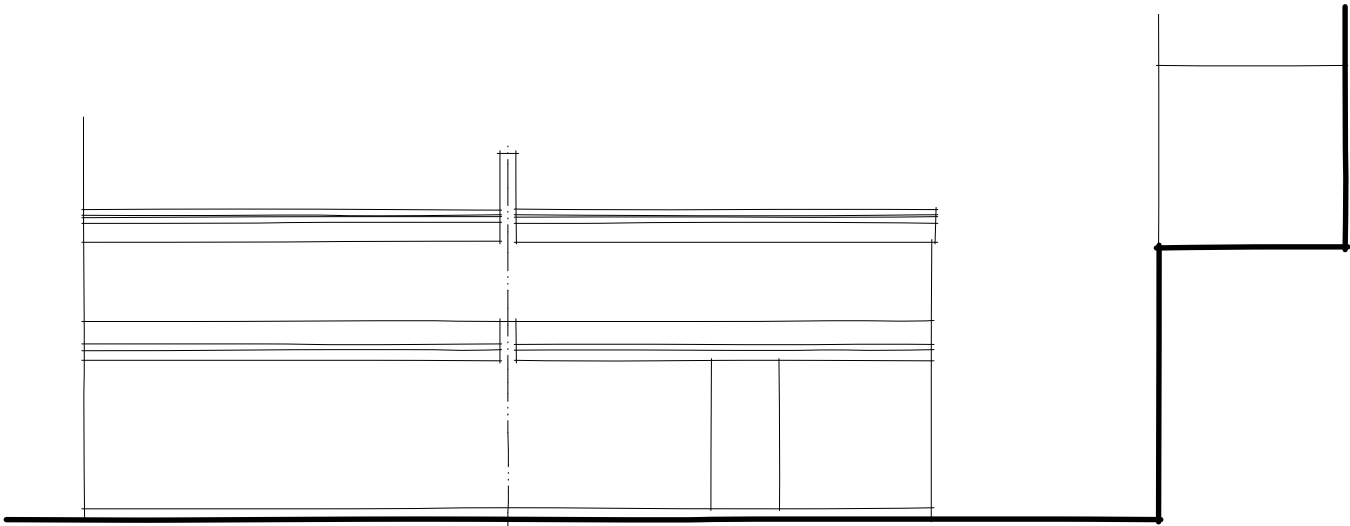


EXISTING REAR ELEVATION 1:100



EXISTING FRONT ELEVATION 1:100

EXISTING SIDE ELEVATION 1:100

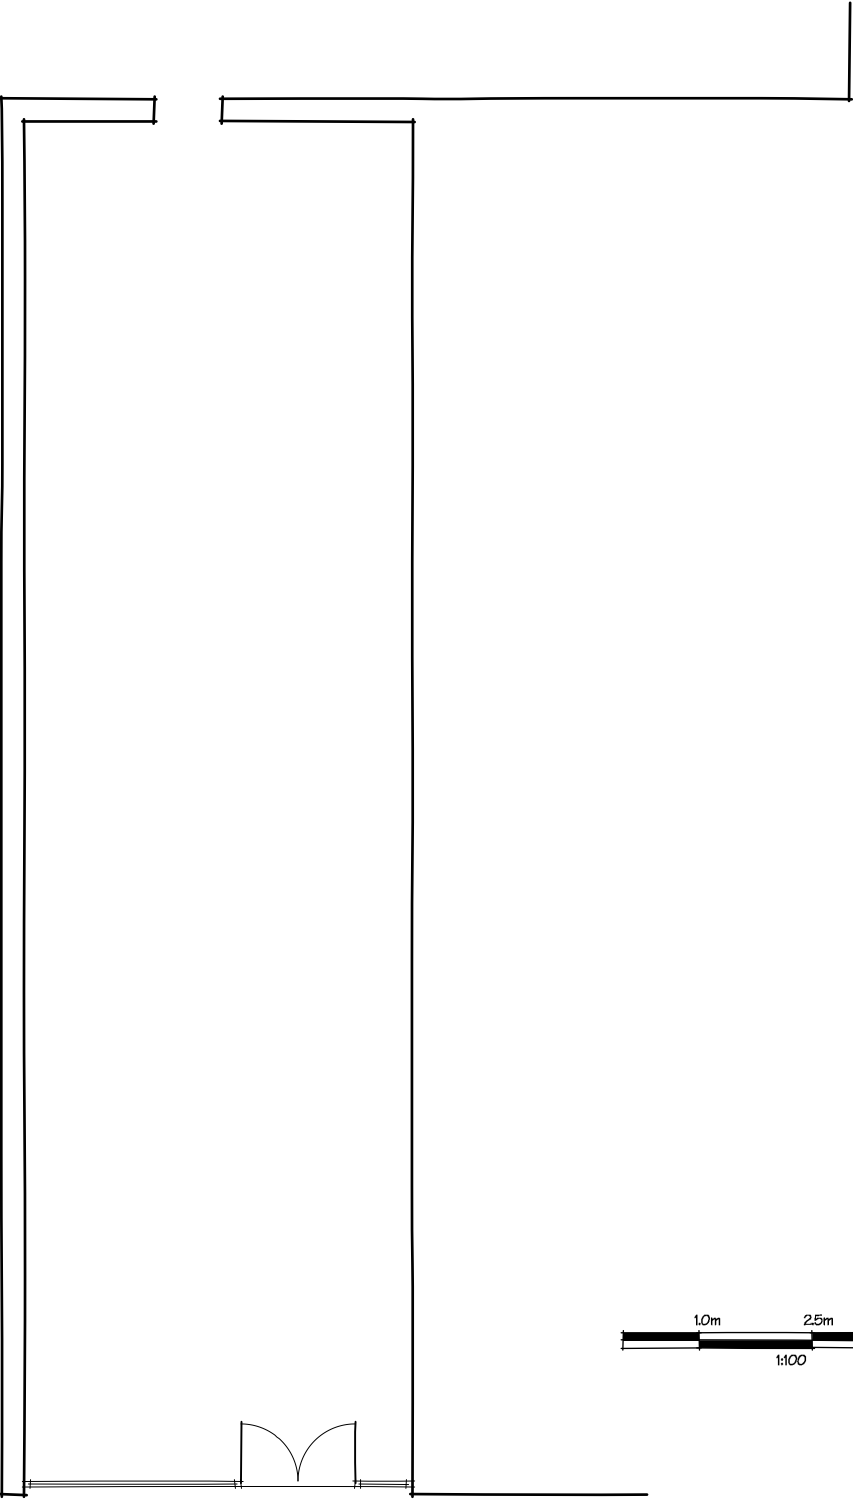

EXISTING FLOOR PLAN 1:100



PROJECT: Proposed Store Extension
32 Southbourne Grove
Southbourne
BOURNEMOUTH

SCALE: 1:100 @ A3
DATE: May 2025

DWG NO. 1656.04A

DRAWING: Existing Elevations and Plan
PLANNING APPLICATION

BRADBURY BICHARD
Chartered Architect and CDM Services

40 Corfe Way
Broadstone
Dorset
BH18 9NE

Telephone:
(01202) 693988
E-mail:
neilbichard@me.com

All dimensions should be checked and not scaled

© Bradbury Bichard