



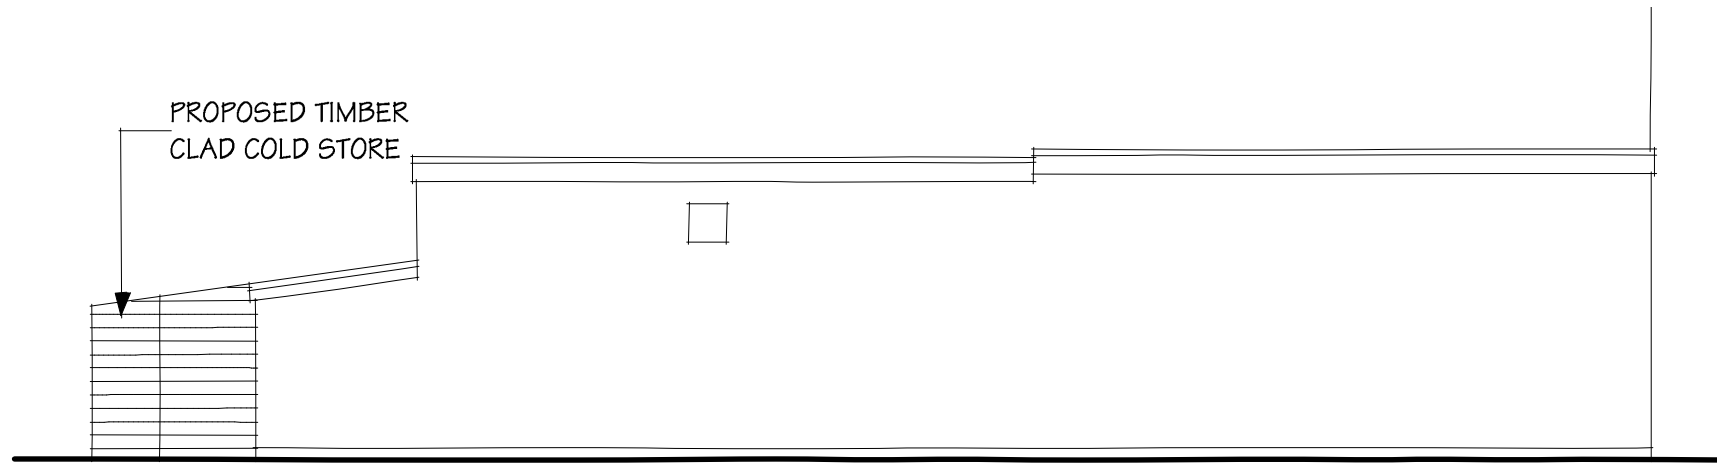


PROPOSED SIDE ELEVATION 1:100

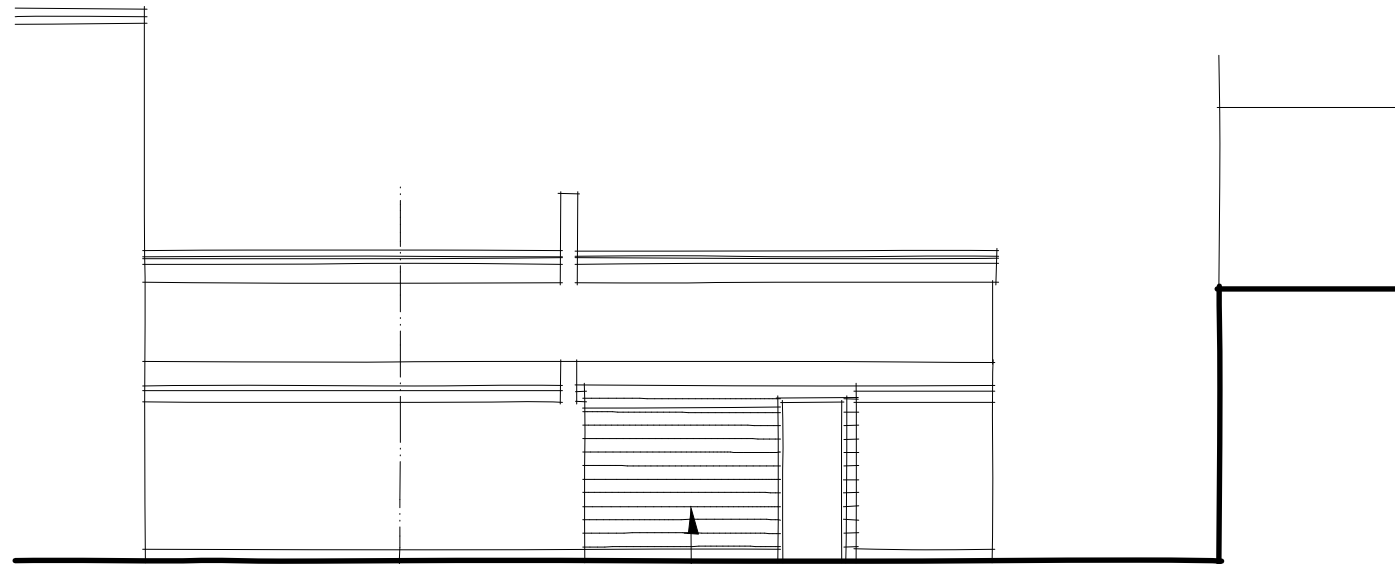


PROPOSED REAR ELEVATION 1:100


PROPOSED TIMBER
CLAD COLD STORE

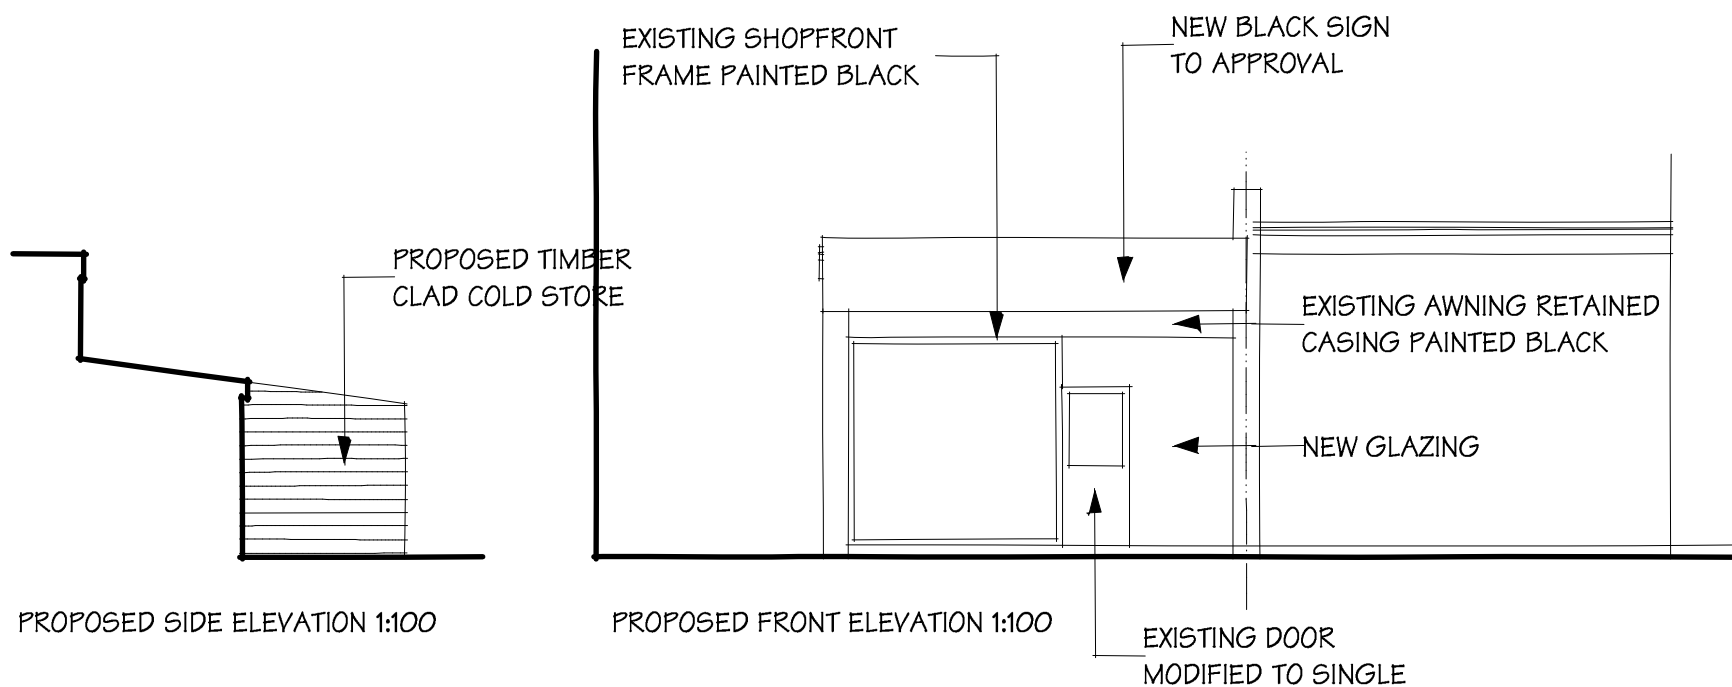

PROPOSED FRONT ELEVATION 1:100

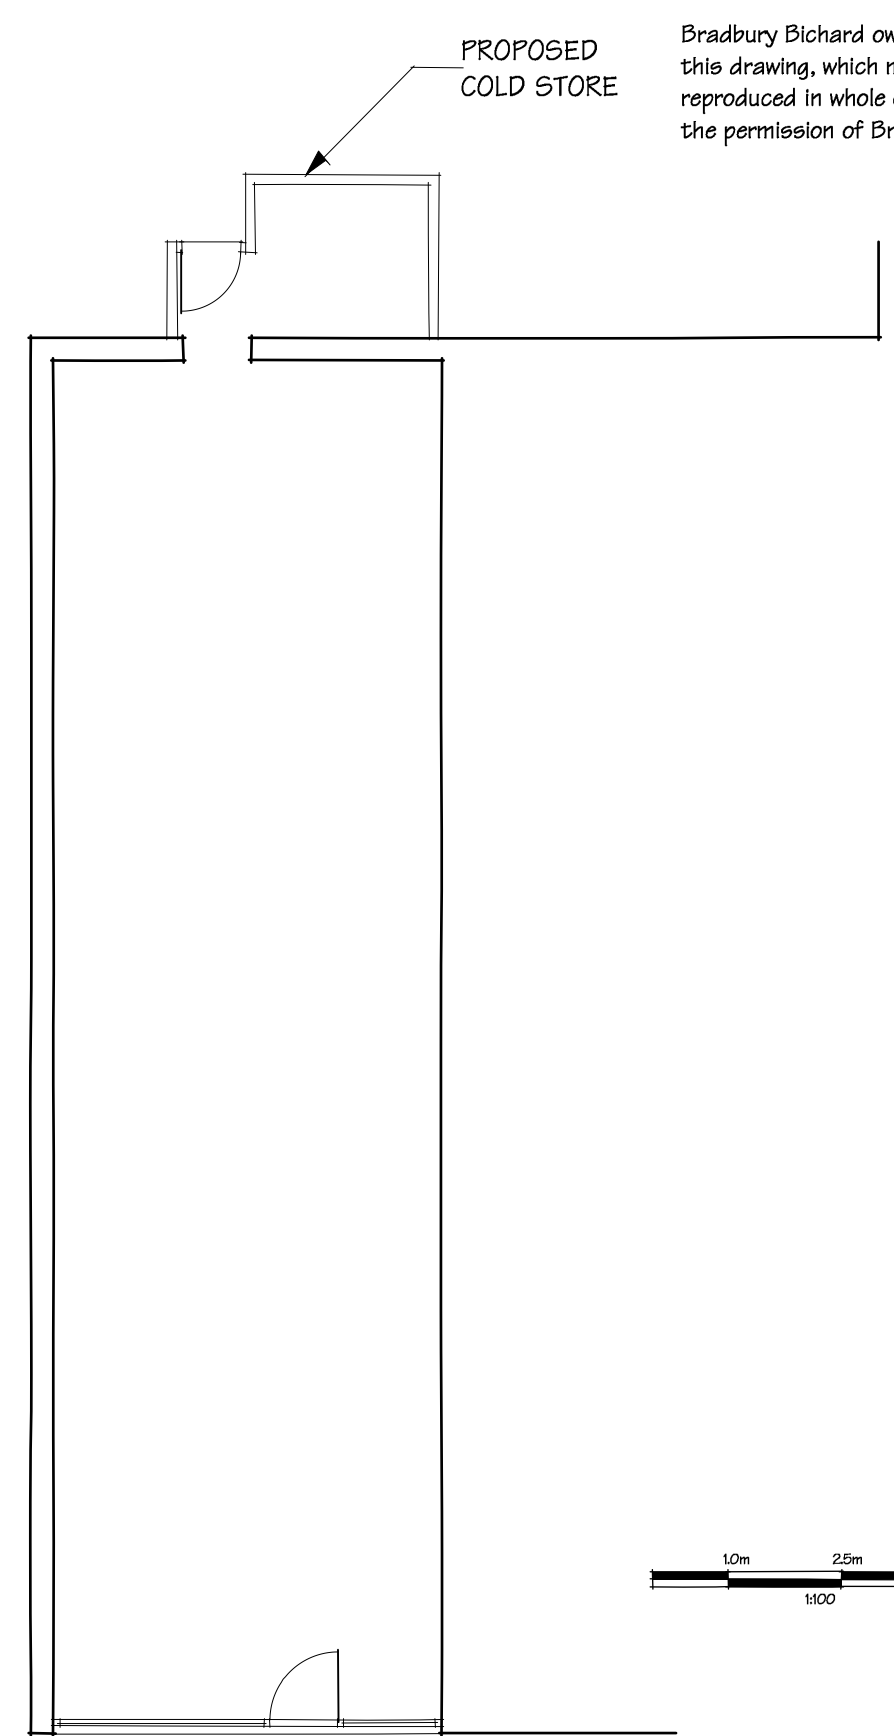

PROPOSED FLOOR PLAN 1:100

 

PROJECT: Proposed Store Extension
32 Southbourne Grove
Southbourne
BOURNEMOUTH

SCALE: 1:100 @ A3
DATE: May 2025

DWG NO. 1656.05

DRAWING: Proposed Elevations and Plan
PLANNING APPLICATION

Bradbury Bichard owns the copyright of
this drawing, which must not be
reproduced in whole or in part without
the permission of Bradbury Bichard

