



PROPOSED FRONT ELEVATION (EAST)
SCALE 1:200



PROPOSED SIDE ELEVATION 1 (SOUTH)
SCALE 1:200

- The contents of this drawing are copyright.
- Planning drawings are only to be used for planning purposes & no reliance on compliance with Building regulations should be assumed.
- Drawings must be read as a complete pack and not individually.
- Do not scale. Figured dimensions only to be used.
- Contractors must verify all dimensions and report any discrepancies before putting work in hand or making any shop drawings.
- All flat roofs to be fitted with a man safe system to satisfy CDM 2015 regulations unless written confirmation from Principle Designer/Principle Contractor considered to show alternative compliance has been sought and approved.
- Stair design to be independently checked by stair fabricator for regs. compliance and sizing, prior to construction ordering. Dimensions to be checked before fabrication.
- Maclean waterproofing specialists (or similar company with relevant PI insurance) to be instructed and detail all basement waterproofing details. - ARC carry no responsibility or PI cover for basement designs in terms of waterproofing or structure in any way.
- A design and risk assessment should form part of our drawing package, if you have not received this from us by post, email or collection please contact us for a copy before moving forward with the project.
- We take no responsibility for the depicted site ownership boundary. Clients must notify us if they feel the our plans do not accurately depict their ownership or area of control for planning purposes.
- We do not take responsibility for meeting minimum space as setout in Government Technical housing standards - nationally described space standards document.
- All Cladding & building attachments externally to be all A1 fire rated.
- ARC We do NOT take any responsibility and do not carry any PI cover in relation to any matters relating to fire safety. Part B building regulations, BS 9991 for fire or EWS1 and drawings in no way form a fire strategy report. All design details relating to Fire Safety are shown for indicative purposes only and should be read in conjunction with the latest version of the Appointed Fire Consultant Fire Strategy Document/ Report - all information contained in such a report supersedes ARC drawings in all aspects. No assumption of any responsibility is accepted. If you are unaware who the appointed fire consultant is or don't have a copy of the latest version of the report please contact arc in writing immediately.
- EWS1: an independent and an appropriately qualified and insured fire consultant/engineer should be appointed by the client/contractor to ensure the finished project is compliant. Some mortgage companies require EWS1's on buildings outside of the EWS1 standard criteria.
- Part B & Fire Safety: An independent and appropriately qualified fire consultant should be instructed by the client/contractor at the earliest possible point in the design process to ensure compliance with Part B & Fire safety. Please note that subject to a fire consultants confirmation/input the following points may be required in some or all areas of the building: 1) Sprinkler systems (Domestic or commercial) 2) Mechanical smoke extraction 3) Fixed shut fire safety glass 4) some sprinkler systems require large holding tanks 5) plan changes in relation to fire safety could result in loss of saleable floor area and potential requirement for additional planning applications. (this list is not exhaustive).



Windows limiting the overheating strategy with a change in floor level exceeding 600mm between inside and outside require 1.1m guarding (APD 0 diagram 3.1).

LEGEND

10m @ 1:200



1.5m @ 1:250

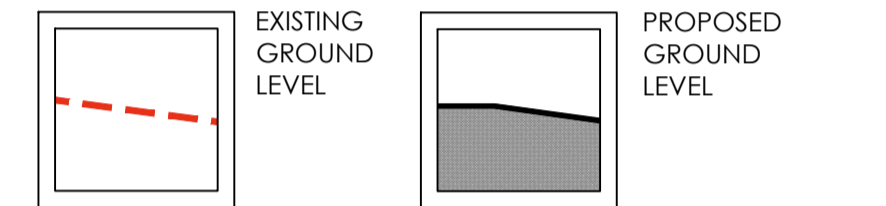 

MATERIALS SCHEDULE:

- EXTERNAL WALLS:-**
- BRICKWORK
 - METAL CLADDING
 - RENDER
- WINDOWS & DOORS:-**
- GREY WINDOWS AND DOORS
- ROOF:-**
- FLAT ROOF

Note: All materials to be confirmed by fire consultant prior to construction. The above material choices are for planning/aesthetic purposes only and confirmation of fire performance should be agreed with specialist. (Fixing systems behind cladding should also be non combustible A1 or A2 rated and agreed with fire consultant)

COMMERCIAL SPRINKLERS

A commercial sprinkler system may be required to the entire building subject to fire consultants confirmation. Commercial sprinklers require substantial holding tanks that need to be designed into the scheme (in some situations these can be subterranean tanks).

- client should appoint a qualified Fire Consultant as soon as possible to confirm requirements, spec and constraints.

BASEMENT CAR PARKS OR STORAGE

- Additional means of escape/evacuation (stairs / lifts / ramps) may be required subject to Fire Consultants confirmation, allowances made by ARC are purely indicative.
- Mechanical & /or natural ventilation may be required subject to fire consultant / specialist input.
- Commercial or standard sprinkler system may be required subject to fire consultants confirmation & specification (Large water holding tank maybe required in some situations can be subterranean).
- Basement structure should be considered with fire consultant & structural engineer to ensure increased fire protection due to presence or future potential of electric car charging facilities and associated increased risks.




INDICATIVE CGI



INDICATIVE CGI



INDICATIVE CGI

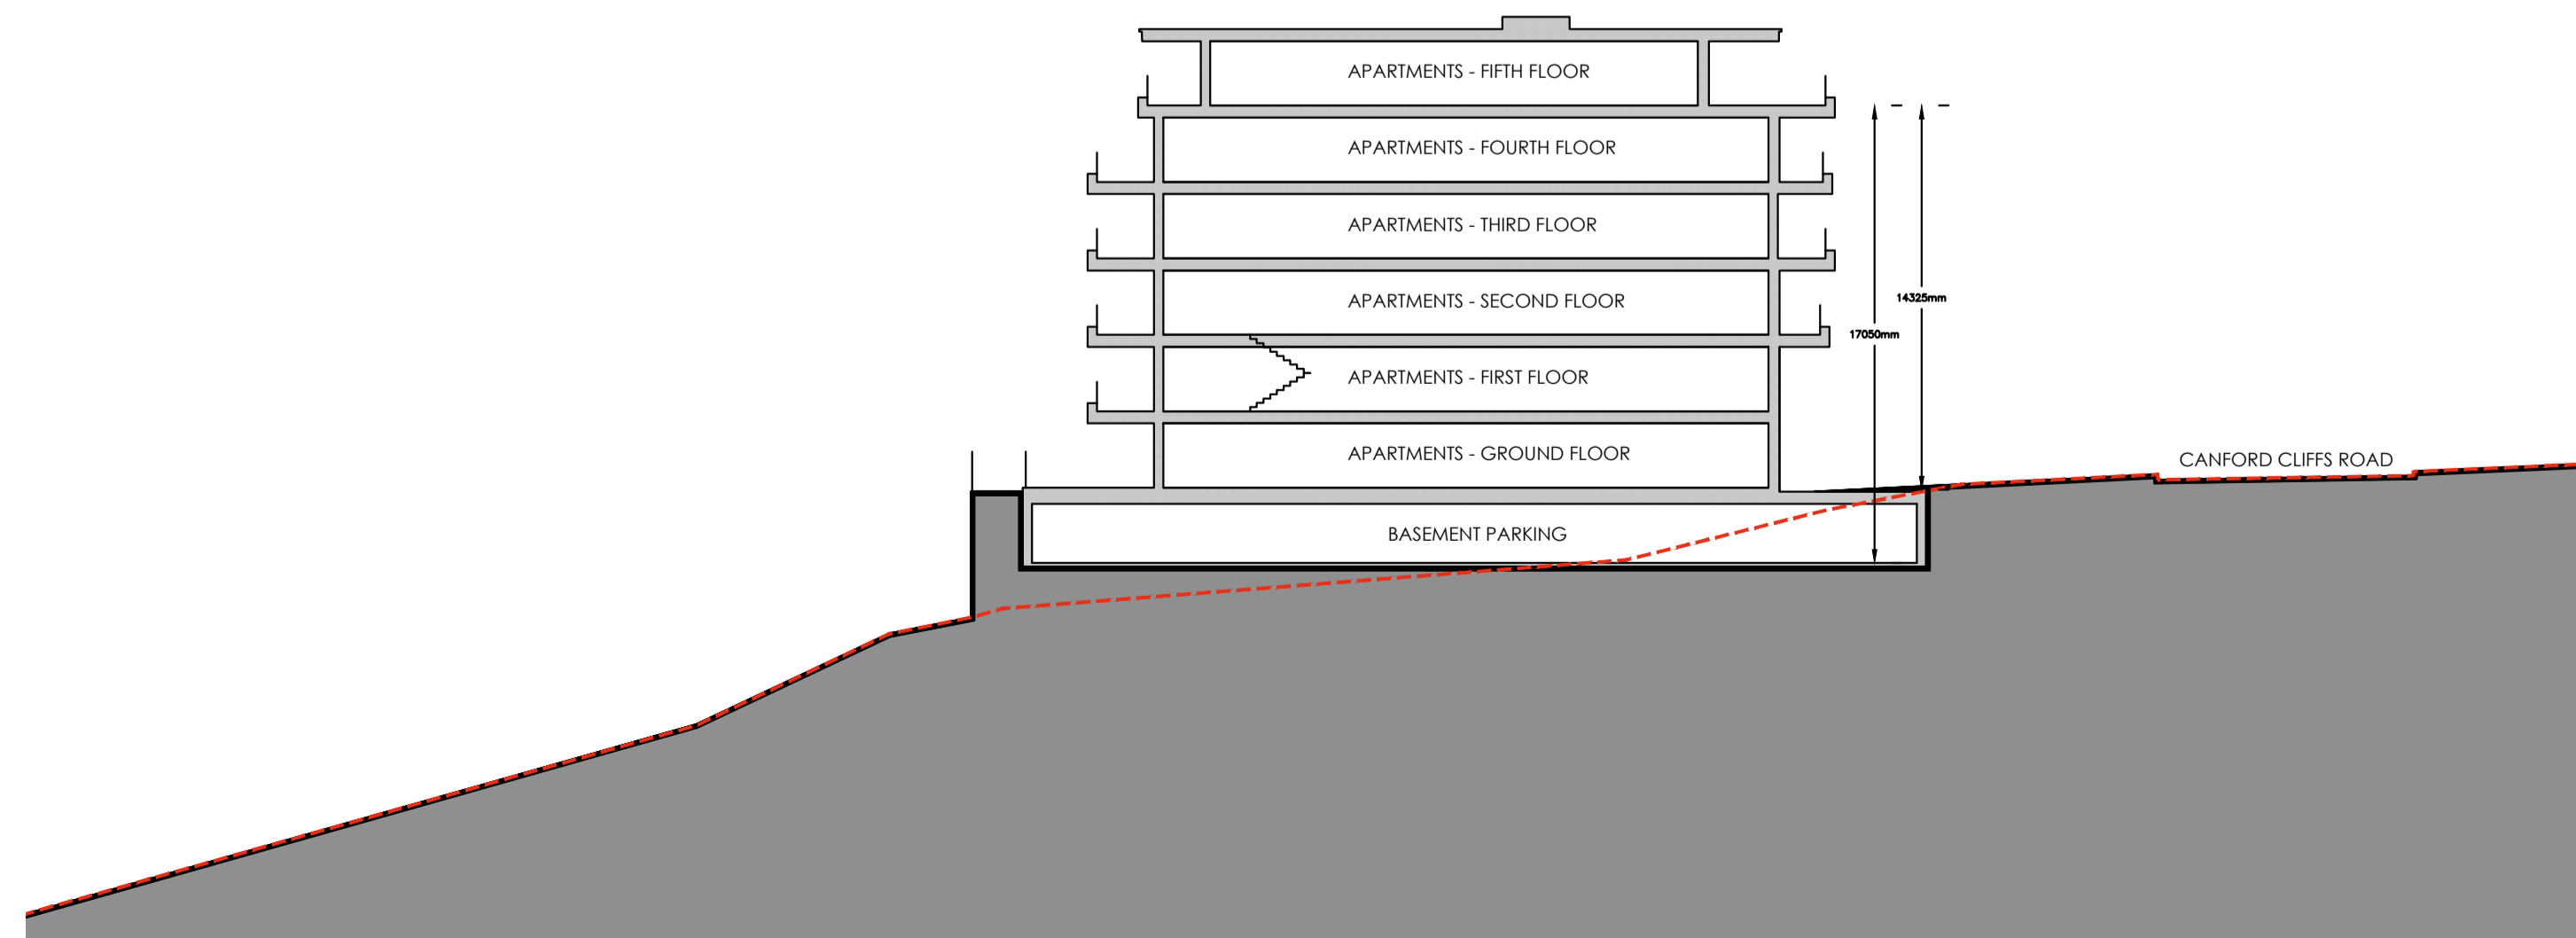

INDICATIVE SITE SECTION - SCLAE 1:250

G	planning consultant changes	17.06.25	TC
F	planning consultant changes	09.06.25	TC
E	CGI added	02.04.25	TC
C	Fire consultant changes	04.02.25	TC
D	Section added	21.01.25	TC
B	Walkway change	10.01.25	TC
A	Client /fire changes	20.12.24	TC

No.	Revision.	date	by

172 CANFORD CLIFFS ROAD,
POOLE, DORSET,
BH13 7ES.

PROPOSED FRONT ELEVATION (EAST)
AND SIDE ELEVATION 1 (SOUTH)

scale	AS SHOWN @ A1	checked	BC
date	JUNE 2025	drawn	TC / BC

9491 / 705

ARC Architecture Ltd.

Chapel Studios, 14 Purewell,
Christchurch, Dorset, BH23 1EP

Tel: +44 (0) 1202 479919
E-mail: enquiries@andersrobertscheer.co.uk
Web: www.andersrobertscheer.co.uk

