




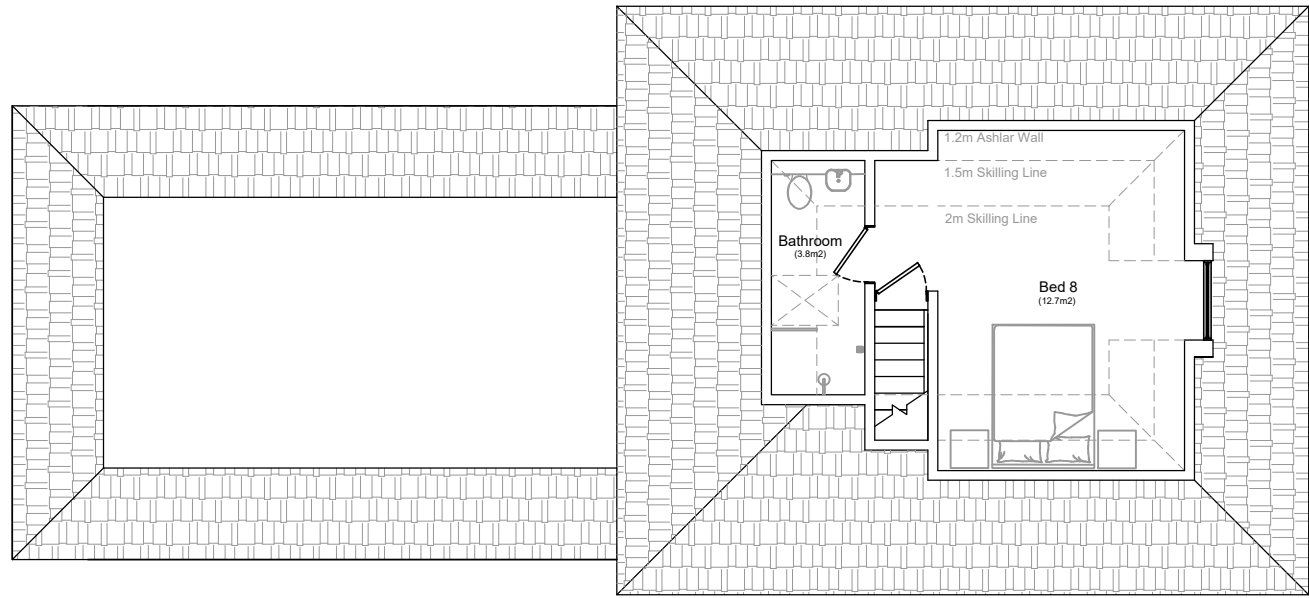


Second Floor Plan

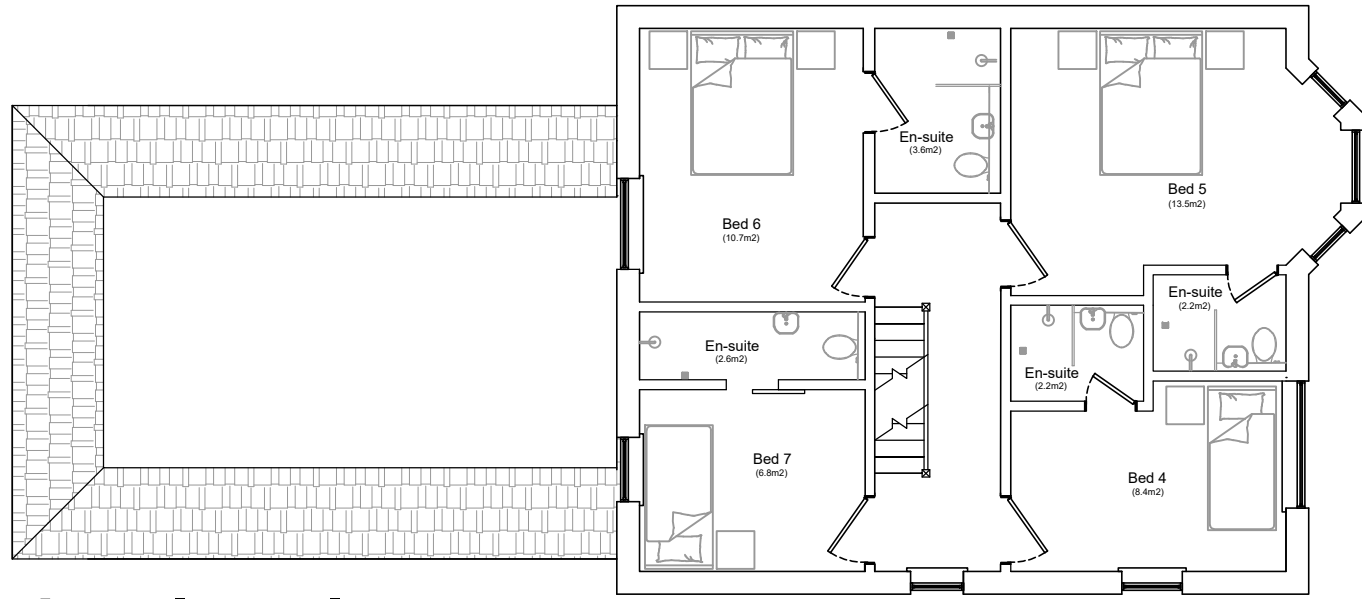



First Floor Plan

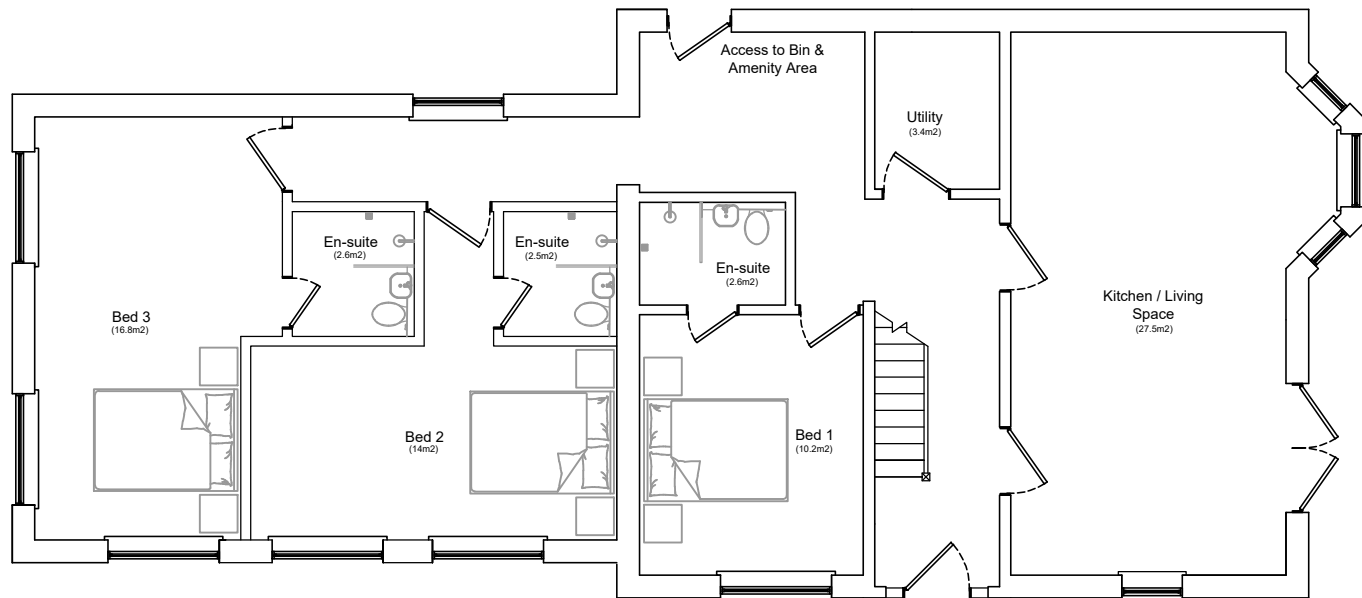


Ground Floor Plan

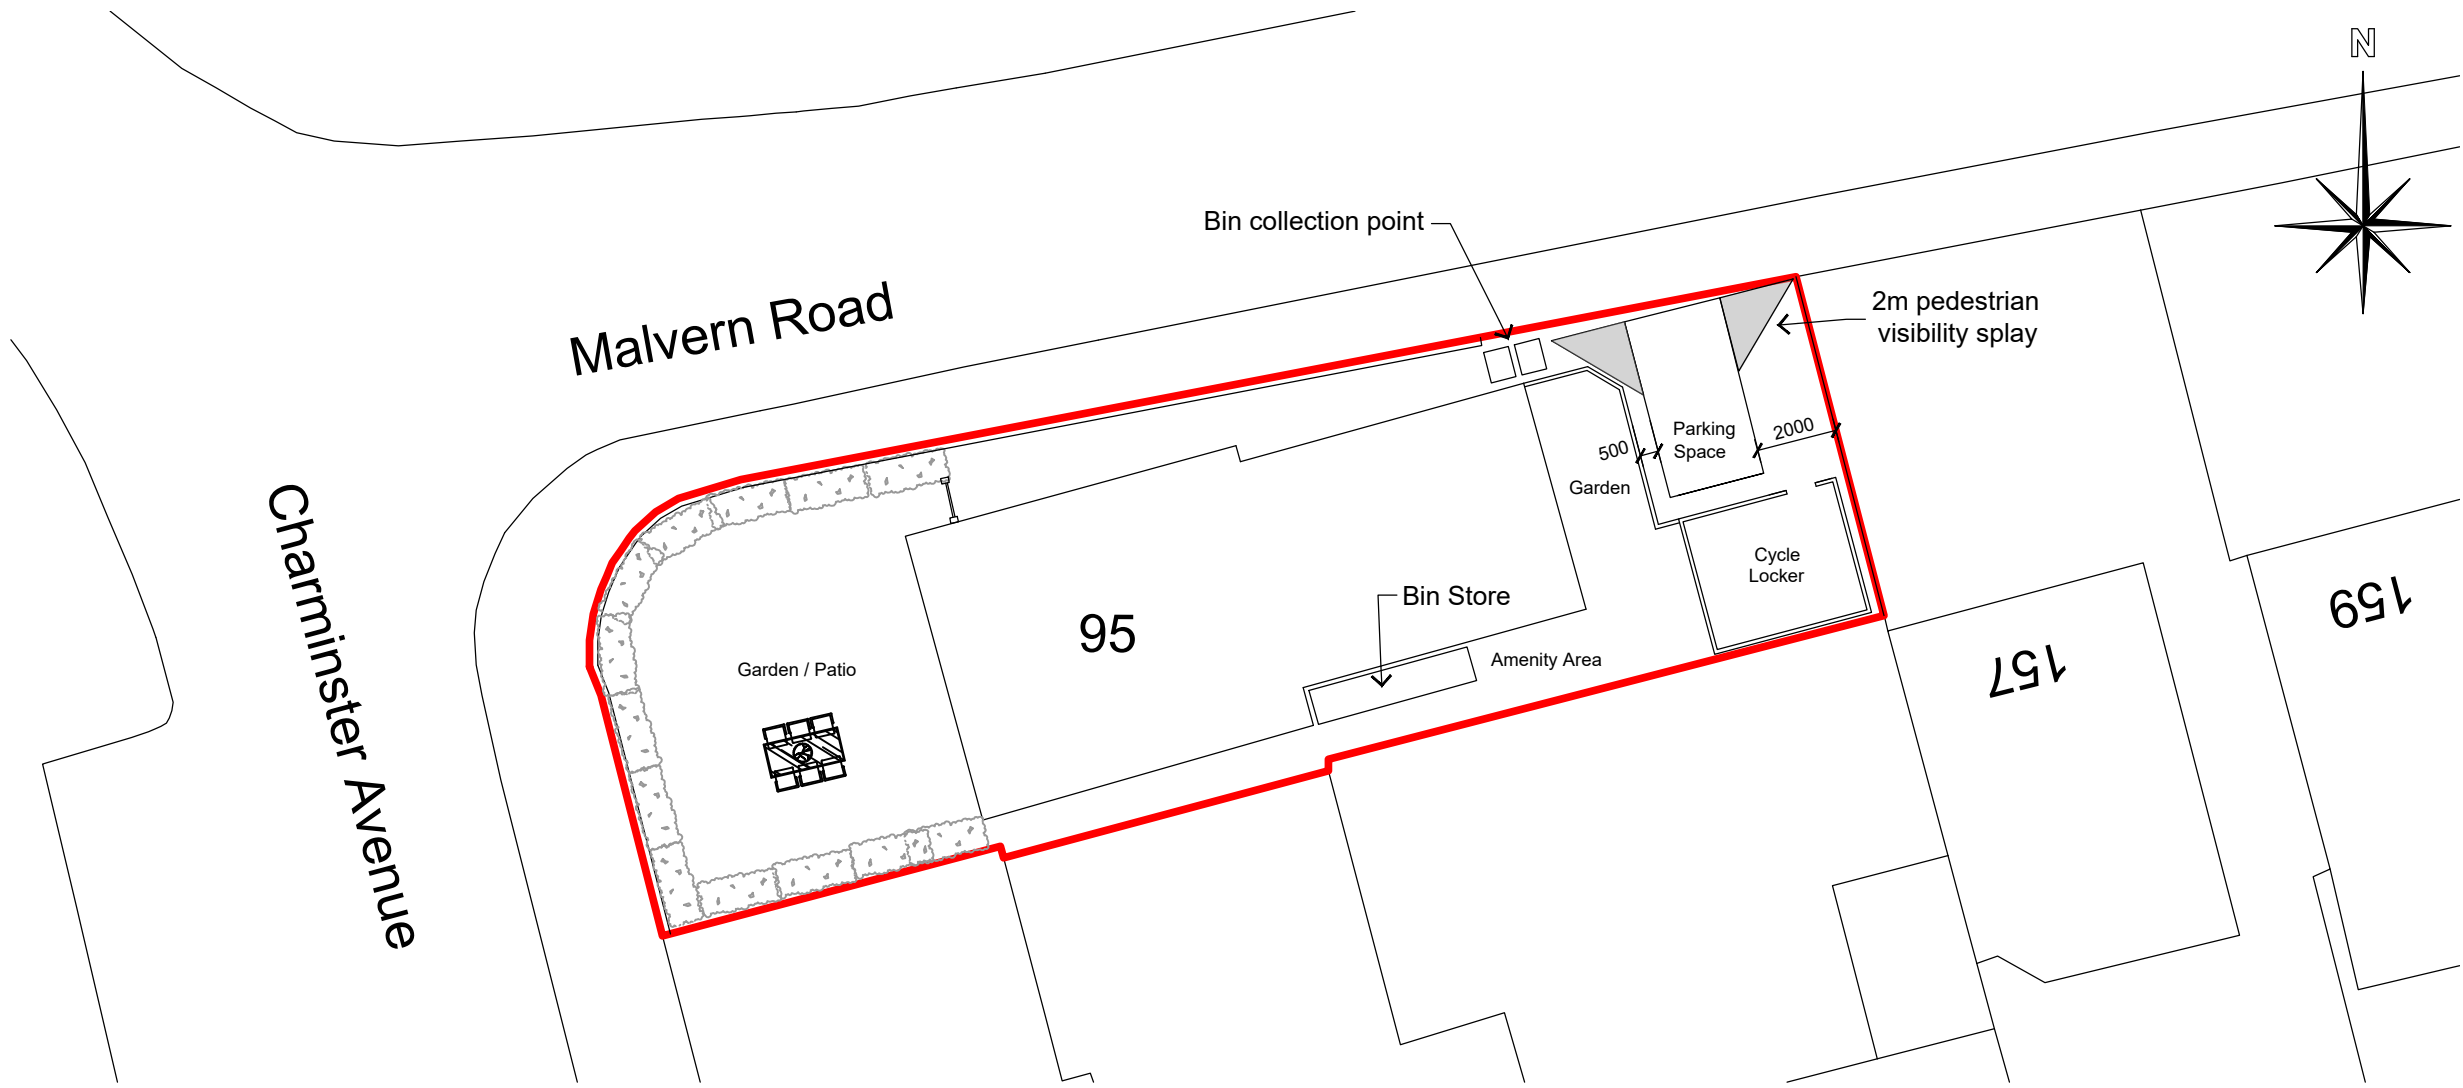

Site Plan

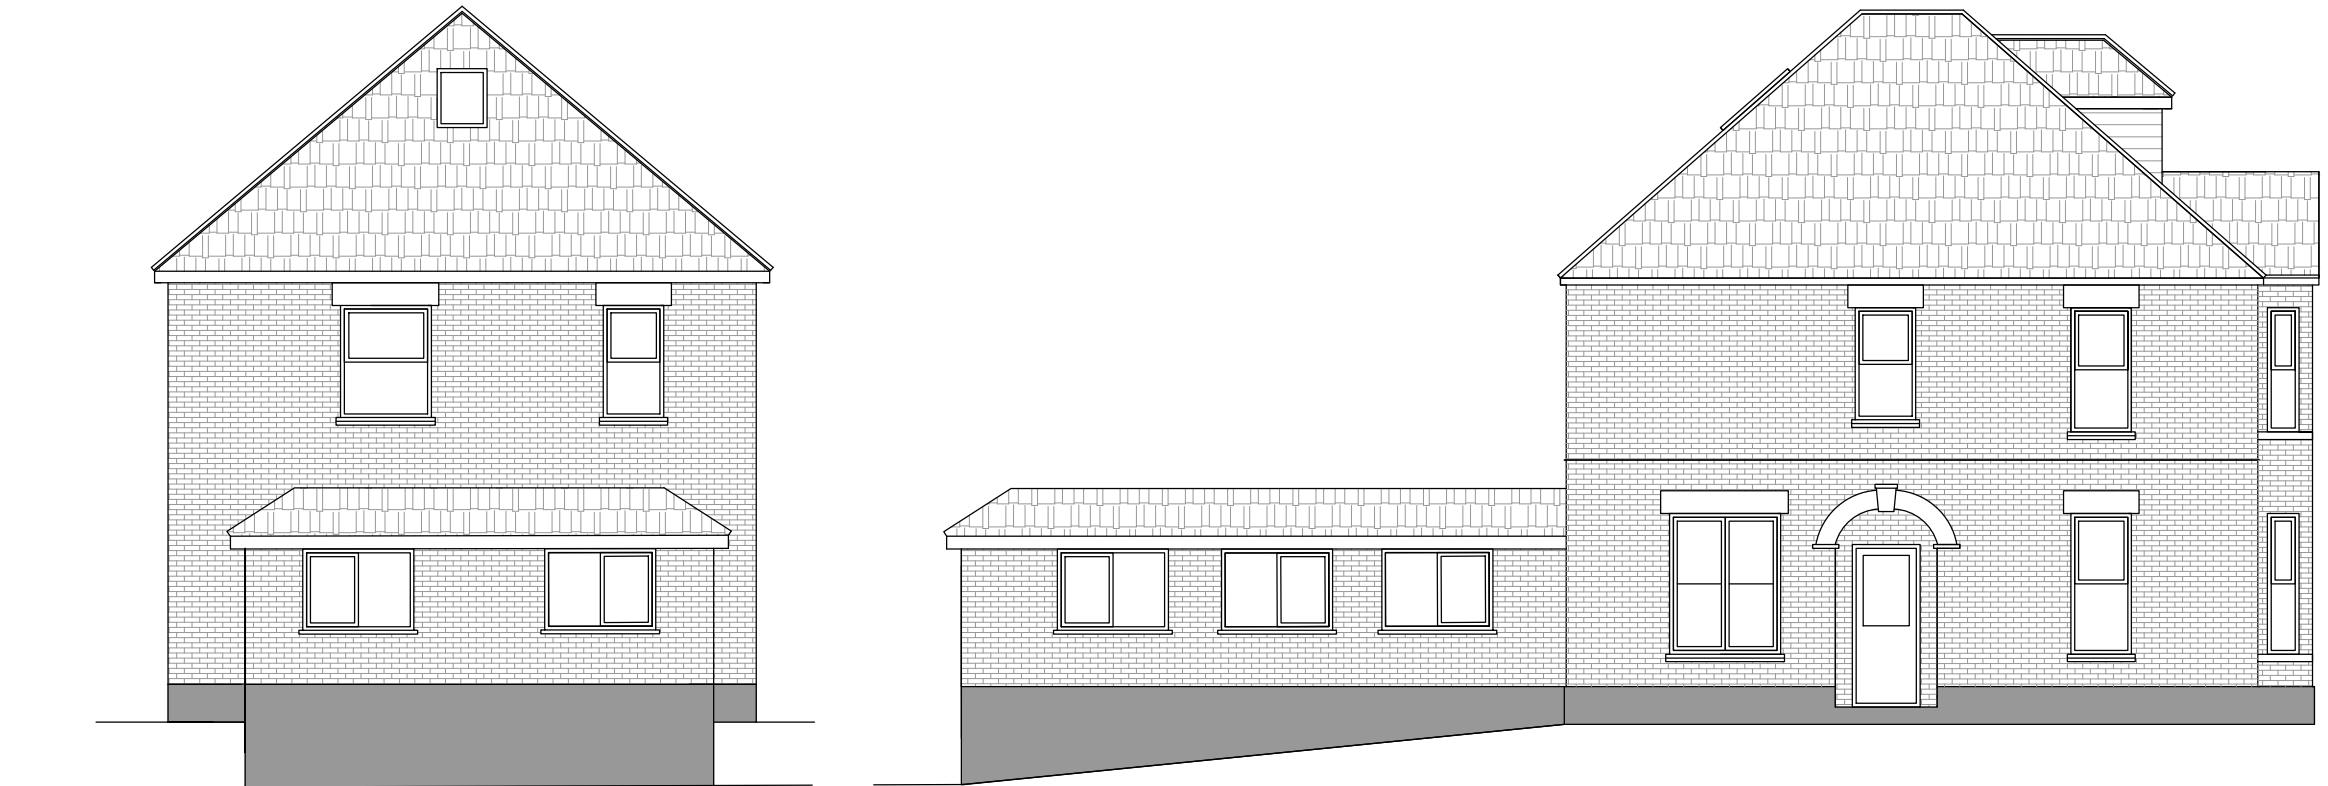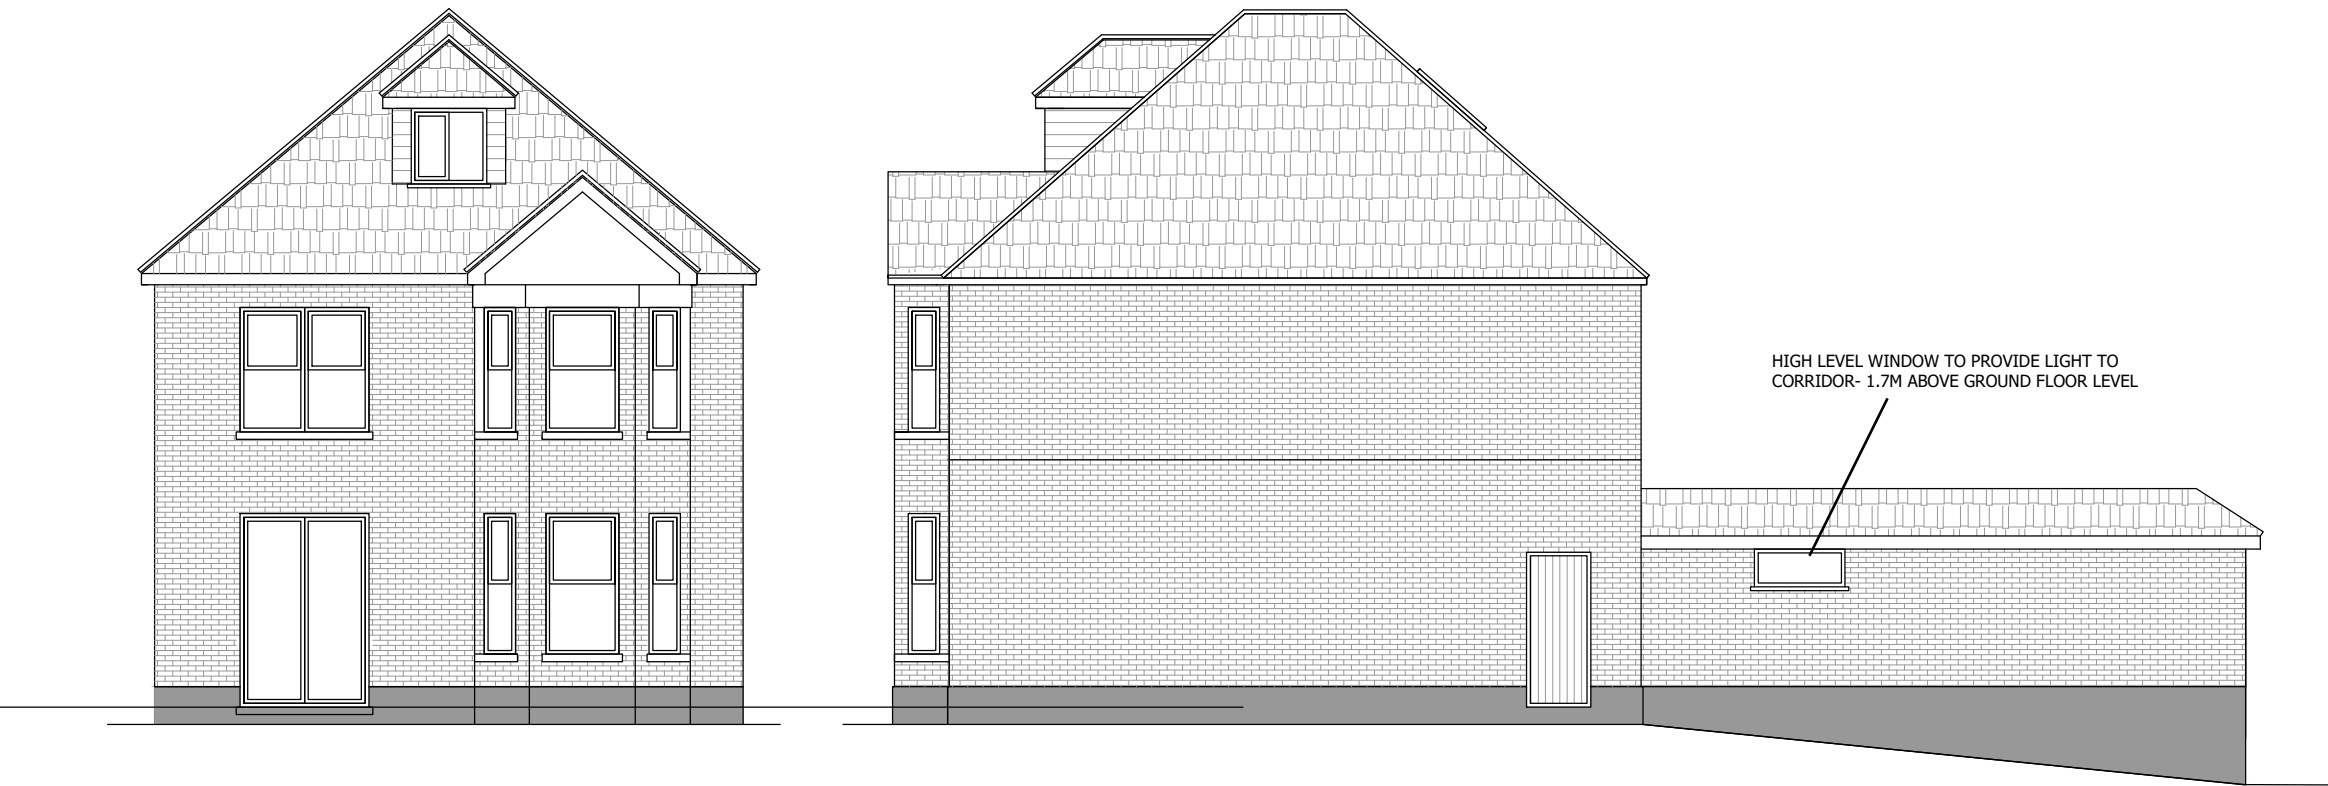

Elevations

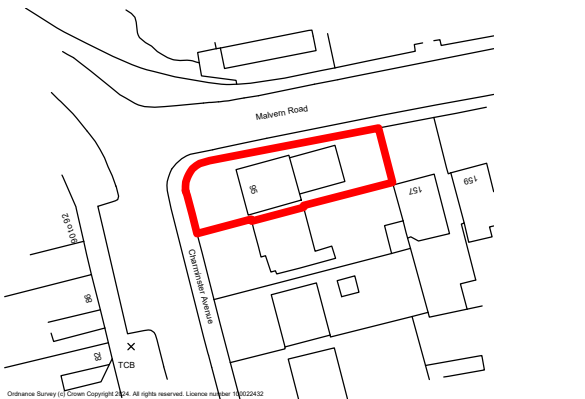

Location Plan

Details		
95 Charminster Avenue Bournemouth		
Job Title		
Conversion of existing dwelling into HMO		
Drawing Title		
Site & Location Plan, Proposed Floor Plans & Elevations		
Scale	Drawn By	
As Shown		
Date	Sheet Size	
July 2025	A2	
Drawing Number	Rev	
1203 - PL 01C		