





Copyright: All rights reserved. This drawing and design must not be reproduced without permission Dimensions are in millimetres unless specified				
Job title Christmas in Bournemouth 2025/26				
Drawing title Location Plan				
Status Planning				
Drawn by Formworks	DWG No. P001	Date May 2025	Scale at A3 1:1250	Scale at A2 -





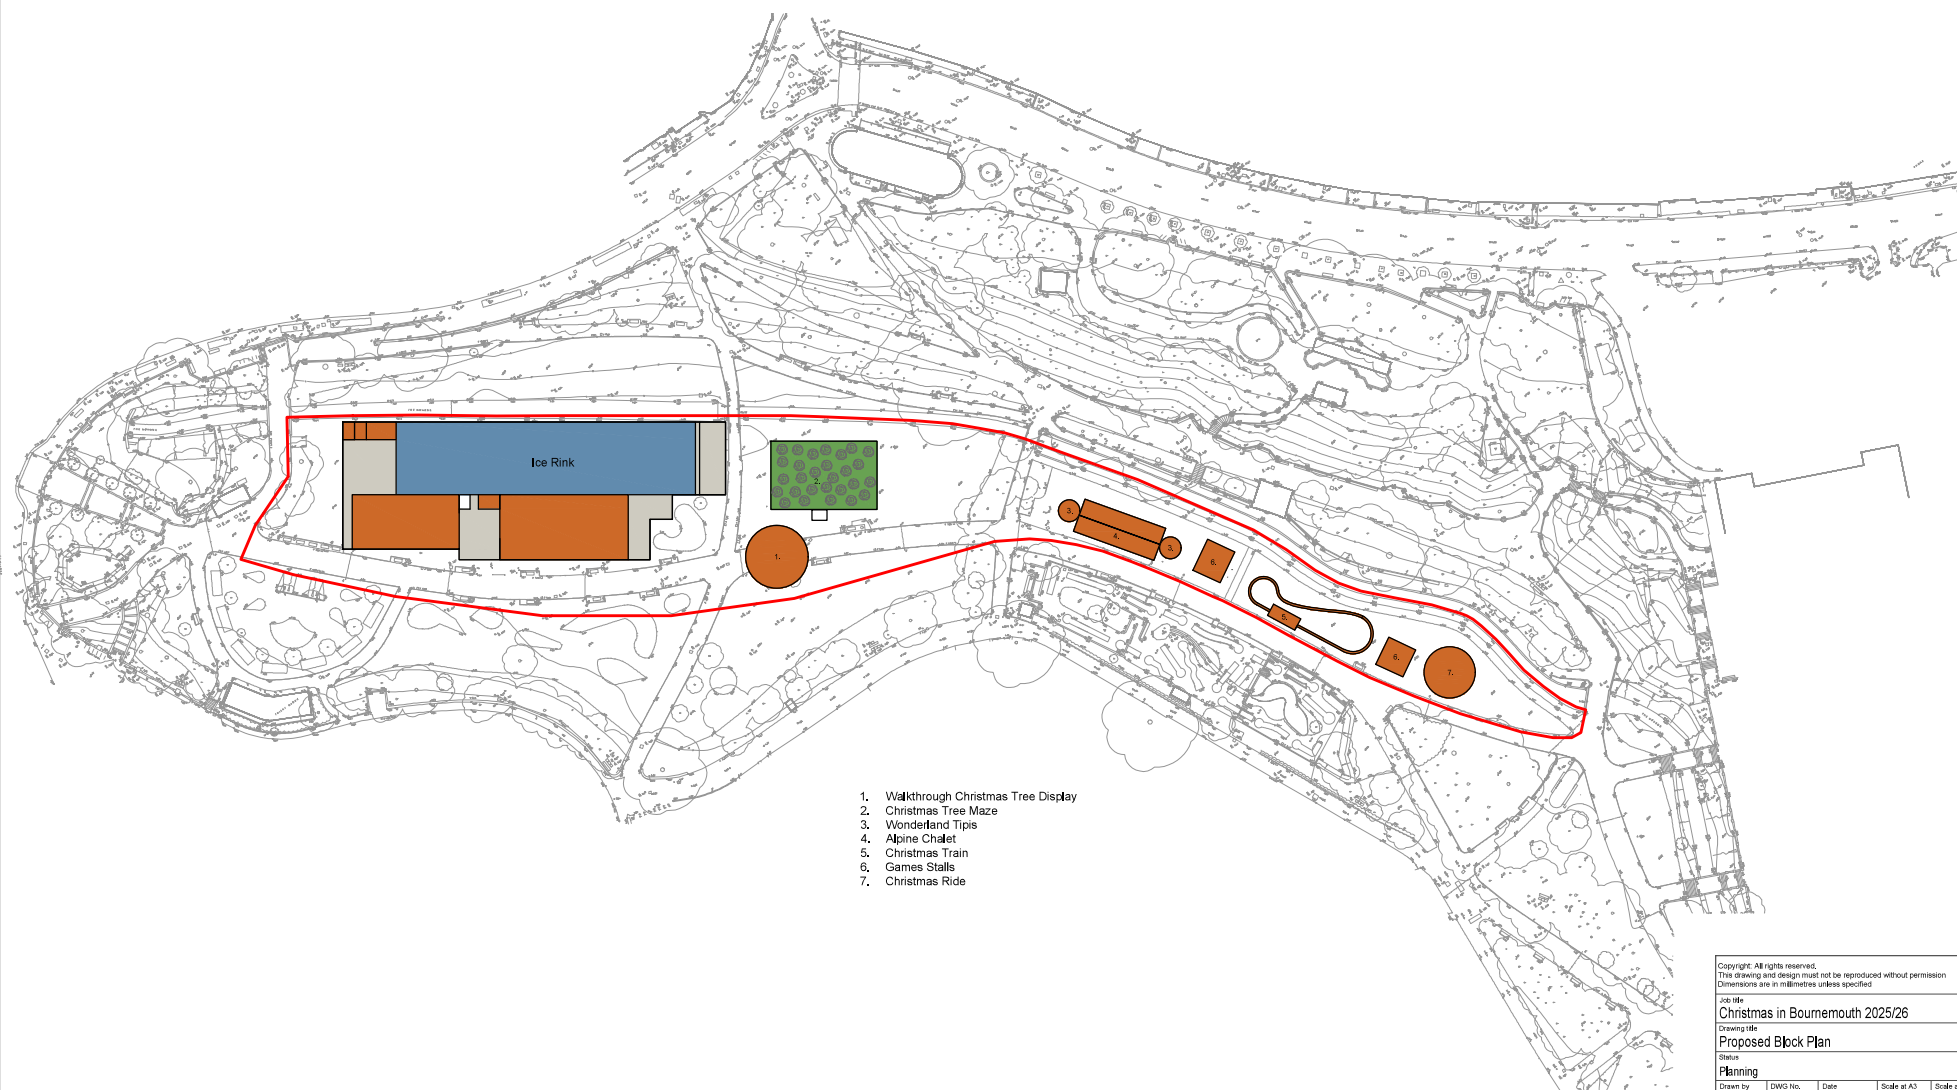


1. Walkthrough Christmas Tree Display
2. Christmas Tree Maze
3. Wonderland Tips
4. Alpine Chalet
5. Christmas Train
6. Games Stalls
7. Christmas Ride

Copyright: All rights reserved. This drawing and design must not be reproduced without permission Dimensions are in millimetres unless specified				
Job title Christmas in Bournemouth 2025/26				
Drawing title Proposed Block Plan				
Status Planning				
Drawn by Formworks	DWG No. P002	Date May 2025	Scale at A3 1:1250	Scale at A2 -


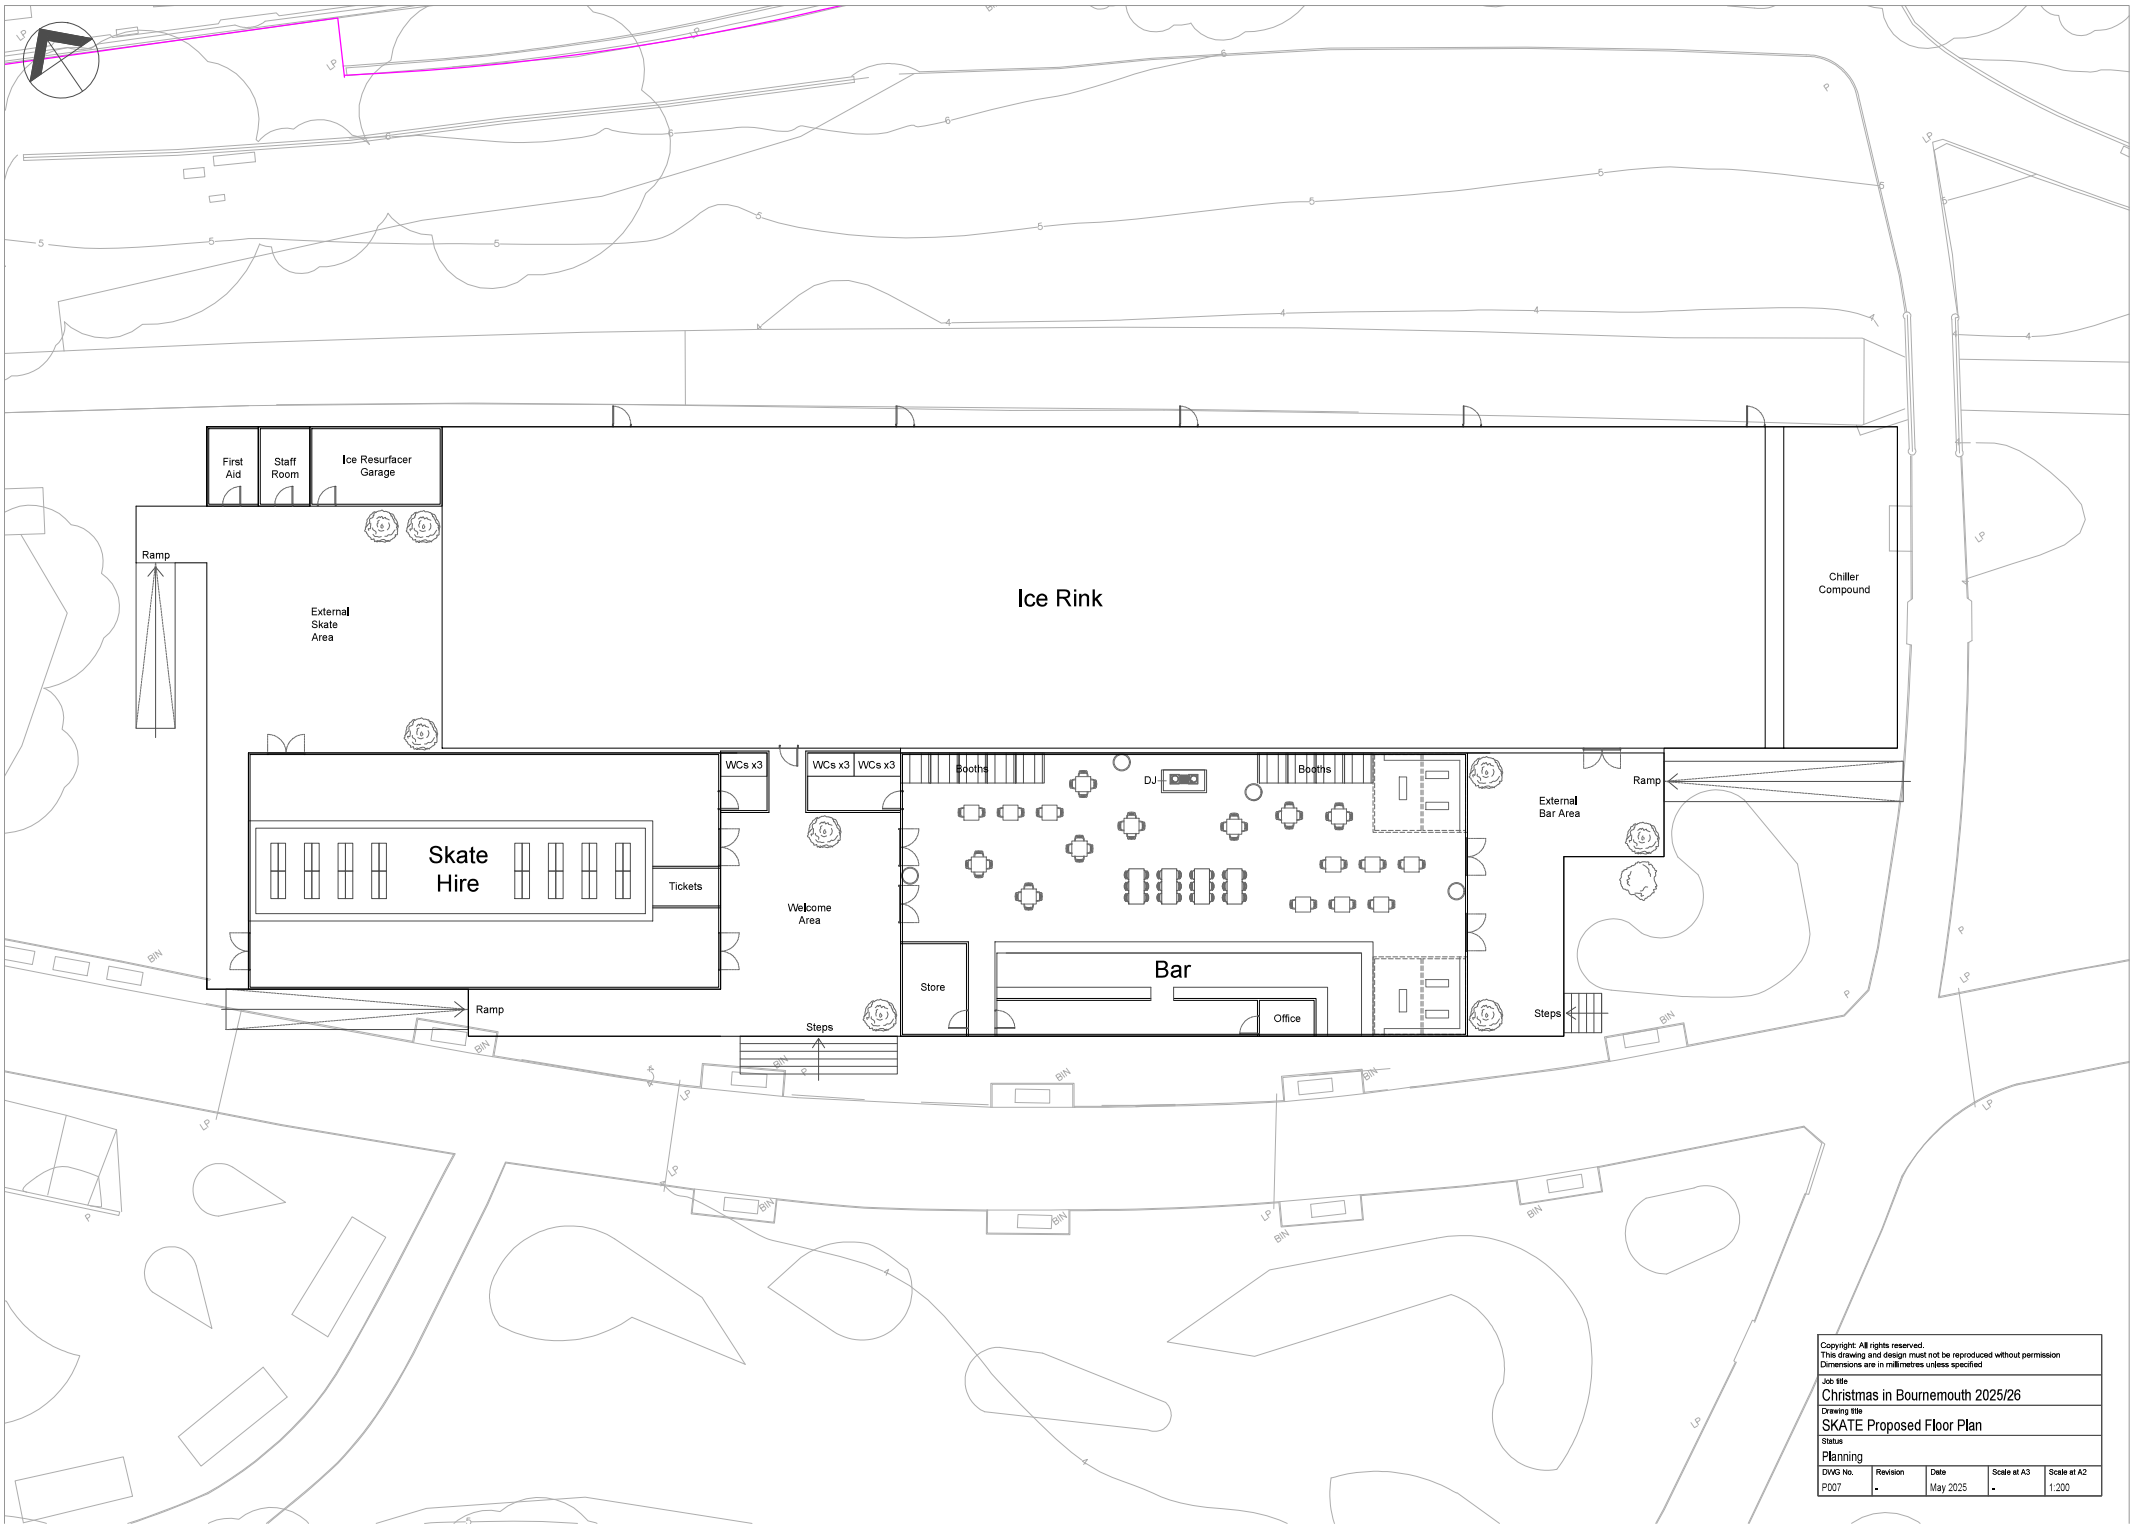


Copyright: All rights reserved. This drawing and design must not be reproduced without permission Dimensions are in millimetres unless specified				
Job title Christmas in Bournemouth 2025/26				
Drawing title SKATE Proposed Floor Plan				
Status Planning				
DWG No. P007	Revision -	Date May 2025	Scale at A3 -	Scale at A2 1:200

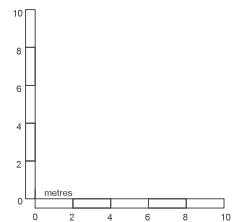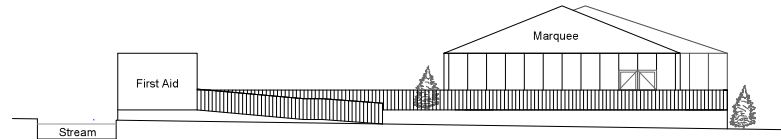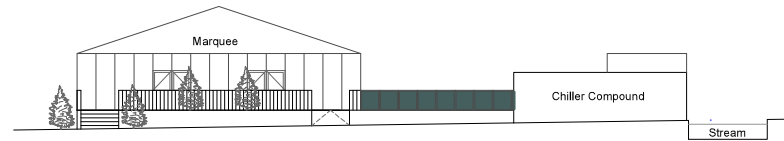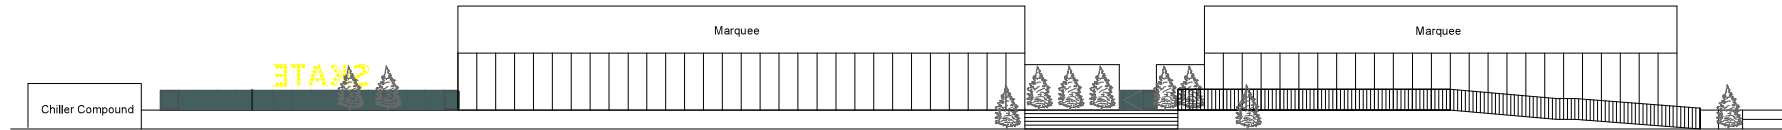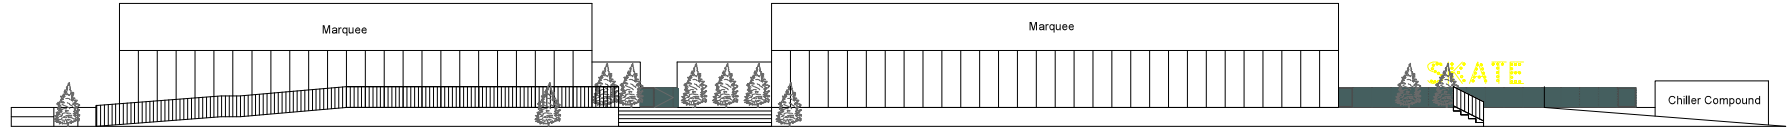


Copyright: All rights reserved. This drawing and design must not be reproduced without permission Dimensions are in millimetres unless specified				
Job title Christmas in Bournemouth 2025/26				
Drawing title Proposed SKATE Elevations				
Status Planning				
Drawn by Formworks	DWG No. P008	Date May 2025	Scale at A3 -	Scale at A2 1:200


ALPINE CHALET PLANS [SCALE 1:100]

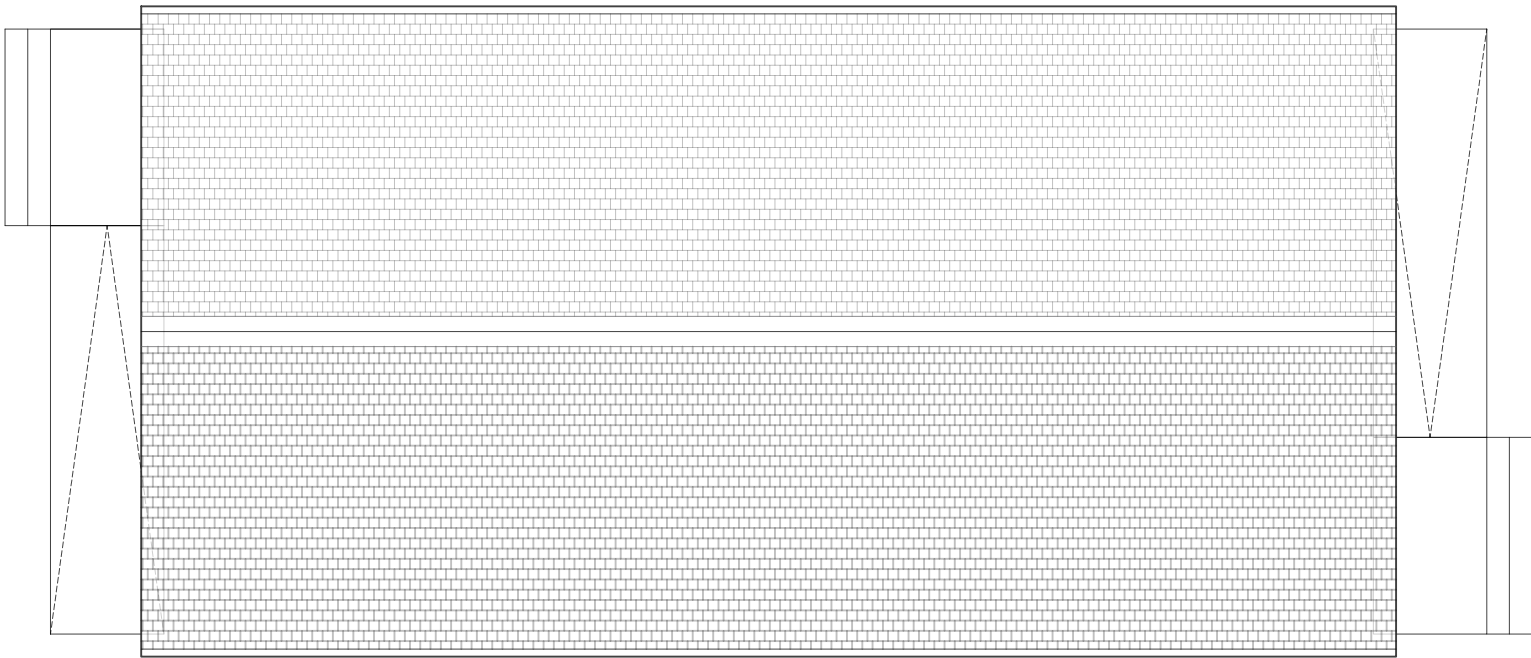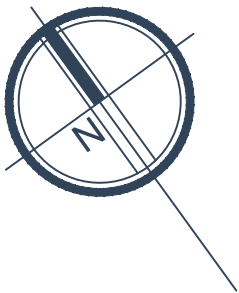

Roof Plan

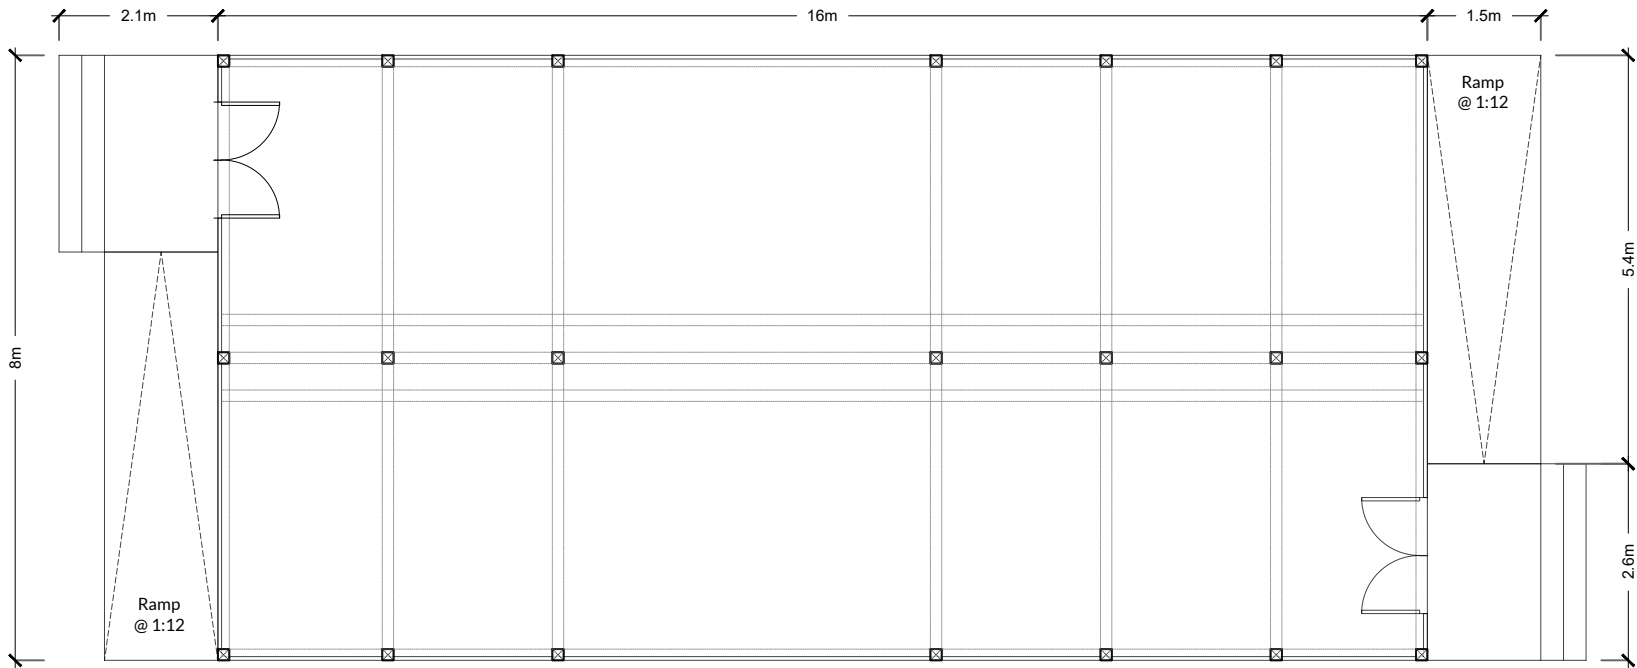

Floor Plan

 

P01	First Issue	24.07.2025
Revision	Description	Date
Drawn by	Checked by	Date created
MC	JT	July 2025

Project
AGM 2024 067a
Lower Gardens, Bournemouth.
Erection of temporary structures for Christmas Event.


Title
Alpine Chalet Plans

Drawing No.	Revision No.
2024_067a_01	P01

Scale
1:100 @ A3

ALPINE CHALET ELEVATIONS


[SCALE 1:100]

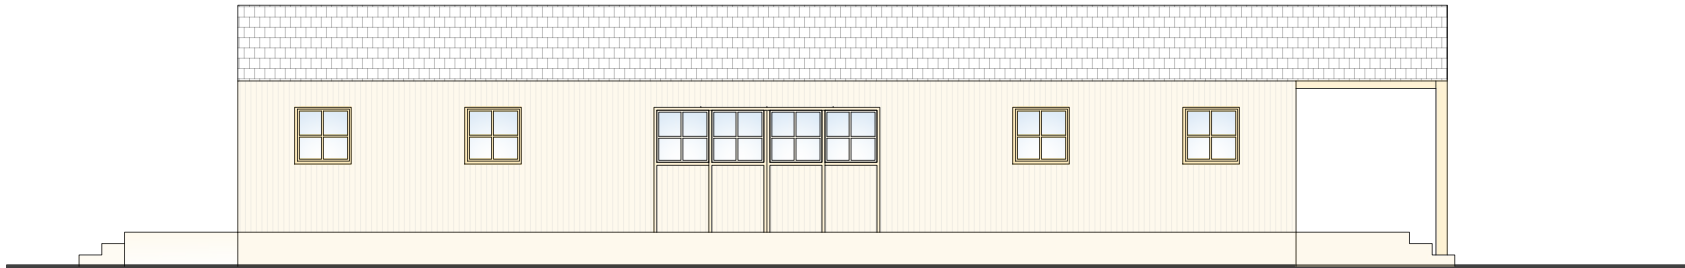


South-west Elevation




North-west Elevation

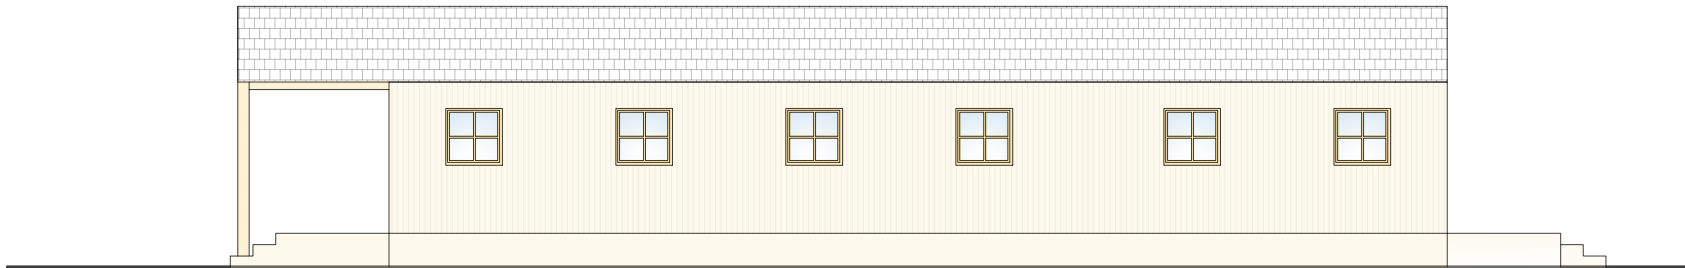

North-east Elevation

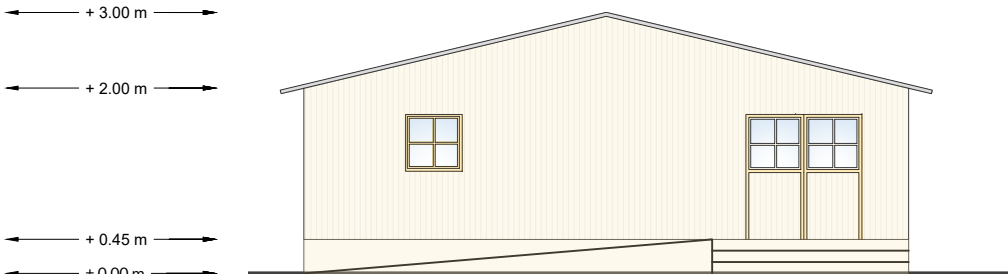

South-east Elevation

 

P01	First Issue	24.07.2025
Revision	Description	Date
Drawn by	Checked by	Date created
MC	JT	July 2025

Project
AGM 2024 067a
Lower Gardens, Bournemouth.
Erection of temporary structures for Christmas Event.

Title
Alpine Chalet Elevations

Drawing No.	Revision No.
2024_067a_02	P01

Scale
1:100 @ A3

ARENA GLOBAL MANAGEMENT
PLANNING CONSULTANTS
Suite 2, 5 Argyle Street, Bath, BA2 4BA
info@agm-ltd.co.uk

