


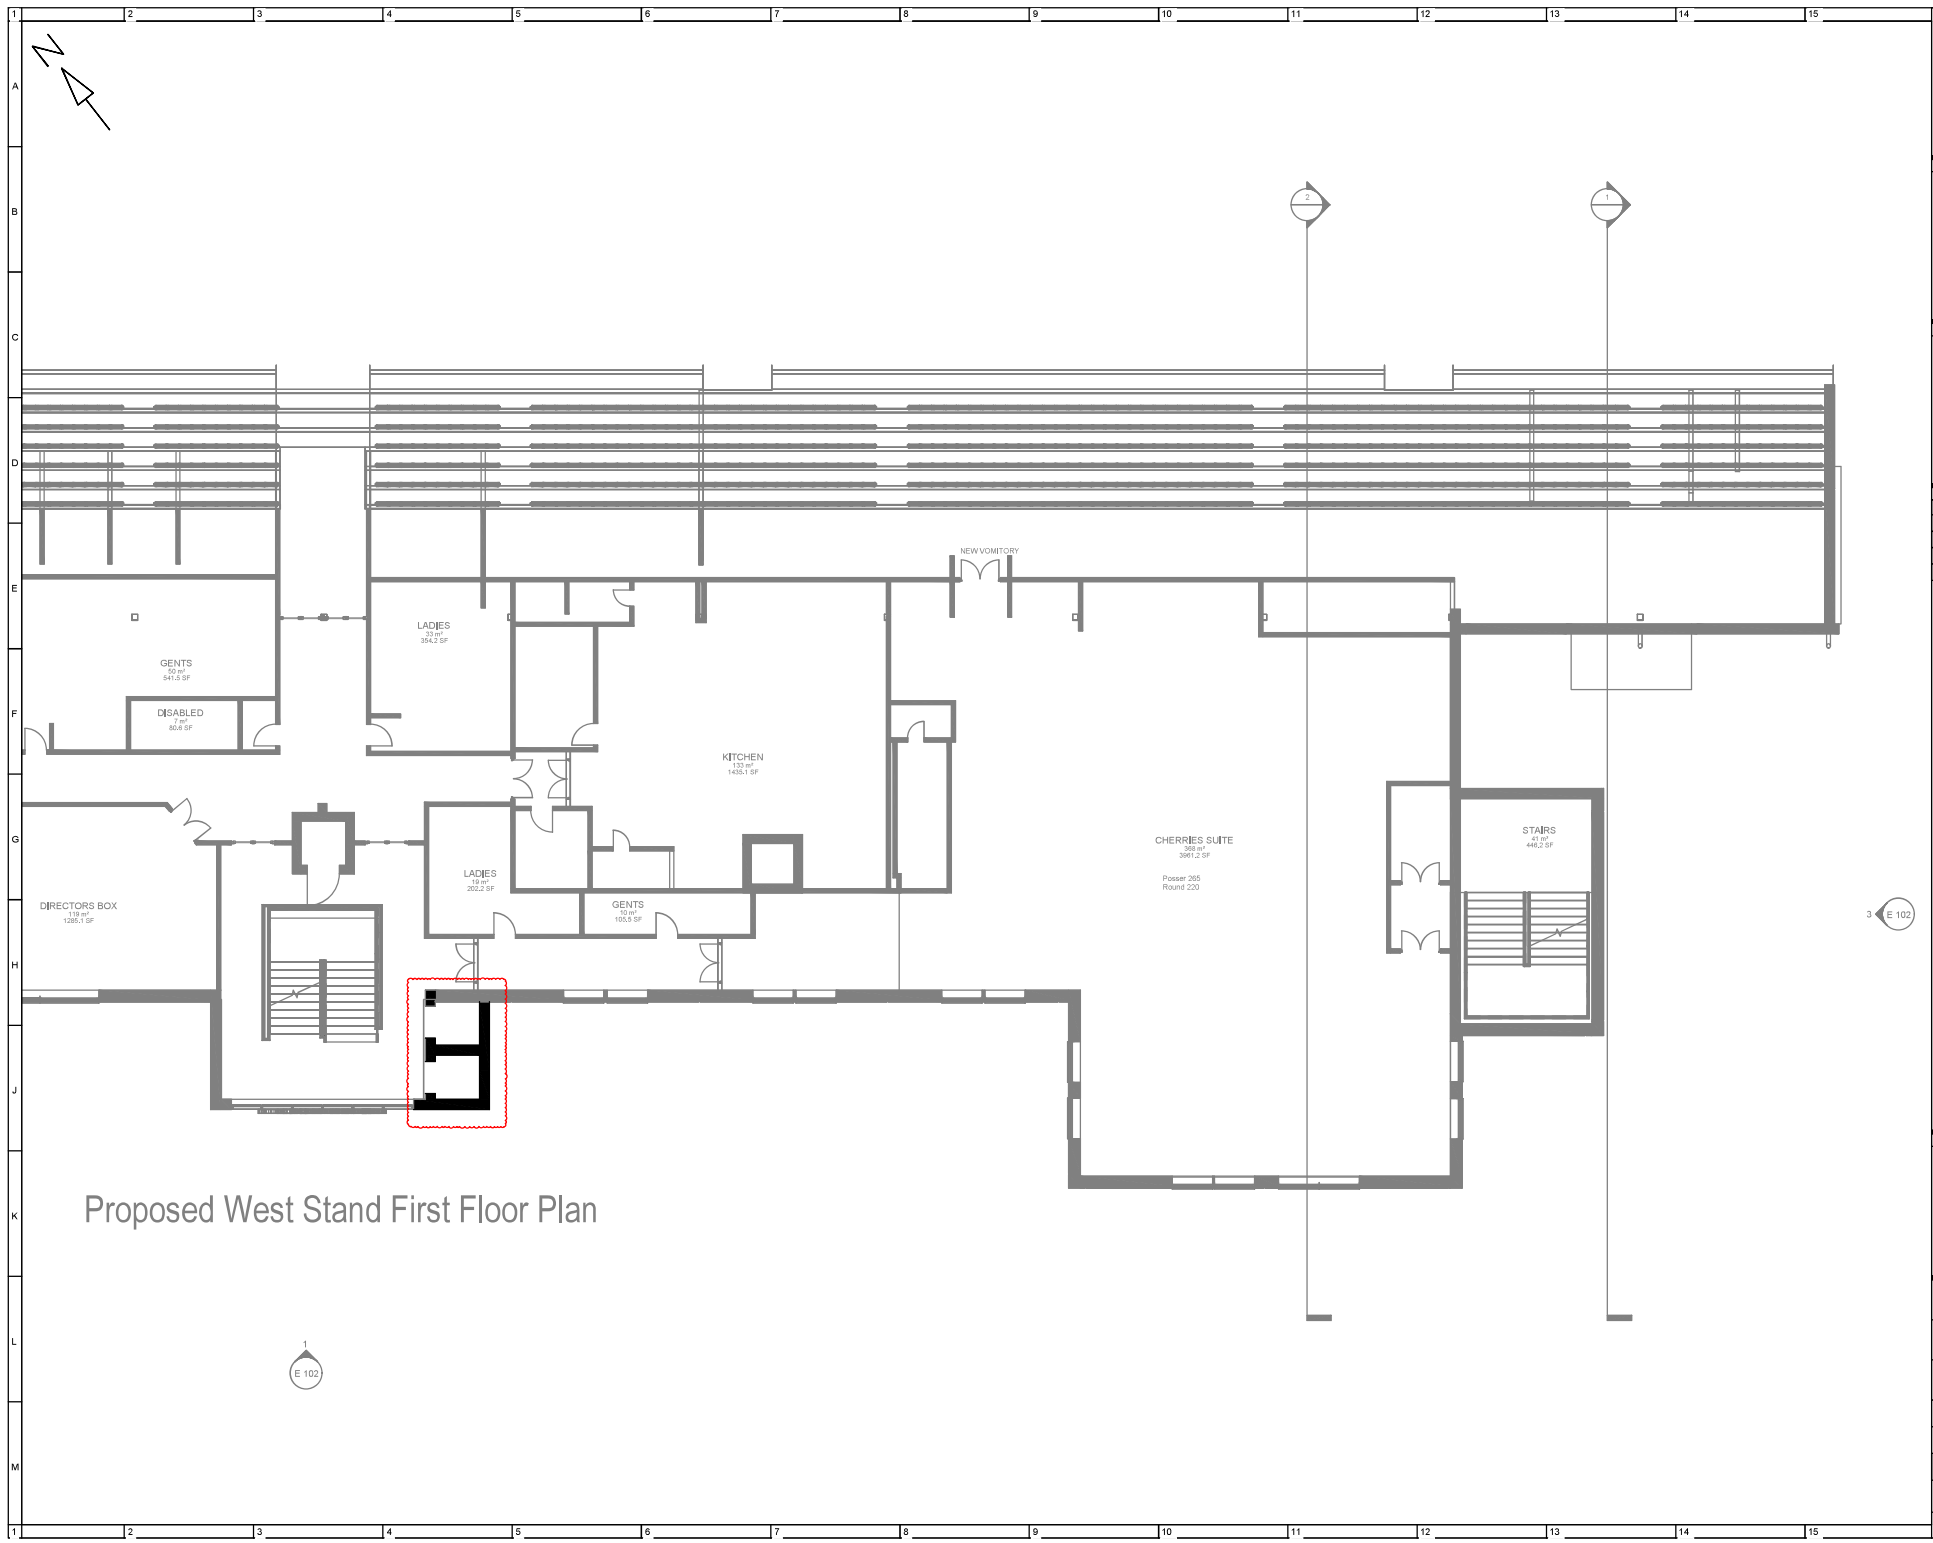


Proposed West Stand First Floor Plan




PROFESSIONAL SEAL

Rev	Date	By	Description
PD1	06.08.25	RR	Updated to comments received
PD2	29.08.25	RR	Updated to comments received

 


PROJECT			
AFC Bournemouth			
DRAWING TITLE			
Proposed West Stand First Floor 2/2			
CLIENT			
AFC Bournemouth			
DESIGNER		DESIGNED STATUS	
RR		PLANNING	
APPROVED		DATE DRAWN	
DL		07/08/25	
SCALE		JOB NO.	
1:200@A3		25017.5	
CITY		REVISION	
250175 - STA - W - 01 - DR - A - 0103		A1 P02	
The copyright of this design shall remain the property of Stadium Structures LTD without authorisation it is allowed to be used in specific projects otherwise the company reserves the right to pursue legal responsibility. © 2025			

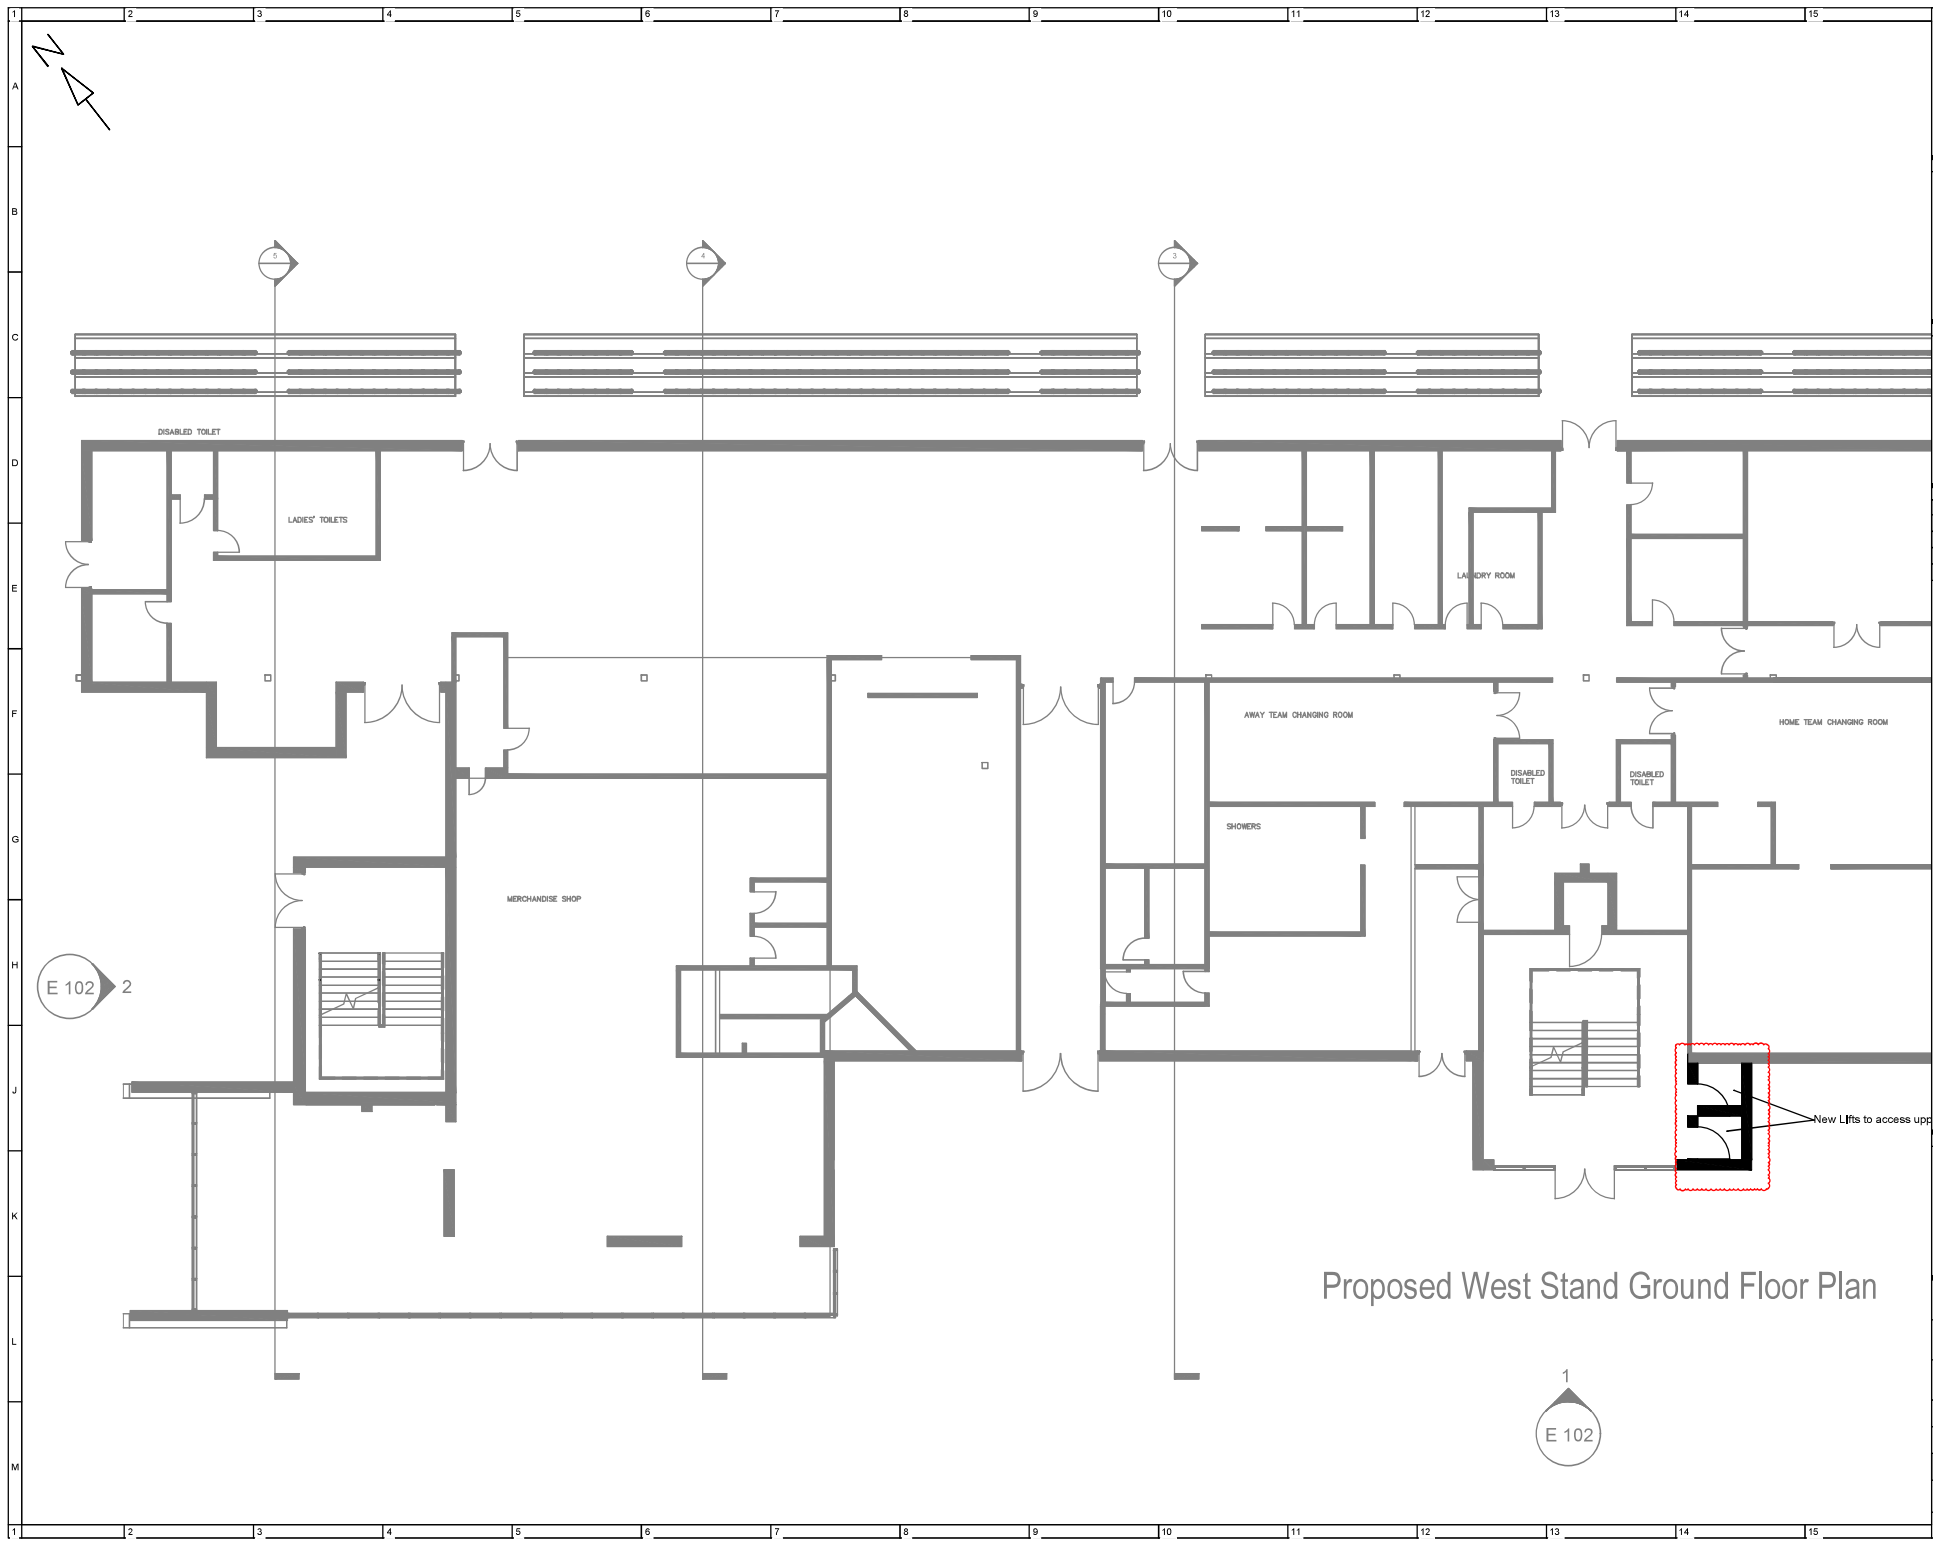

PROFESSIONAL SEAL

Rev	Date	By	Description
PD1	06.08.25	RR	Updated to comments received
PD2	29.08.25	RR	Updated to comments received

 


AFC Bournemouth
Vitality Stadium
Dean Court
Kings Park
BH7 7AF

PROJECT AFC Bournemouth			
DRAWING TITLE Proposed West Stand Ground Floor 1/2			
CLIENT AFC Bournemouth			
DESIGN RR	DESIGNED STATUS PLANNING		
APPROVED DL	DATE DRAWN 07/08/25		
SCALE 1:200@A3	JOB NO. 25017.5	REVISION A1	REVISION P02
DOCUMENT ID 250175 - STA - W - 00 - DR - A - 0032			
The copyright in this design shall remain the property of Stadium Structures LTD. All rights reserved. No part of this document may be reproduced without the prior written permission of Stadium Structures LTD.			

Proposed West Stand Ground Floor Plan



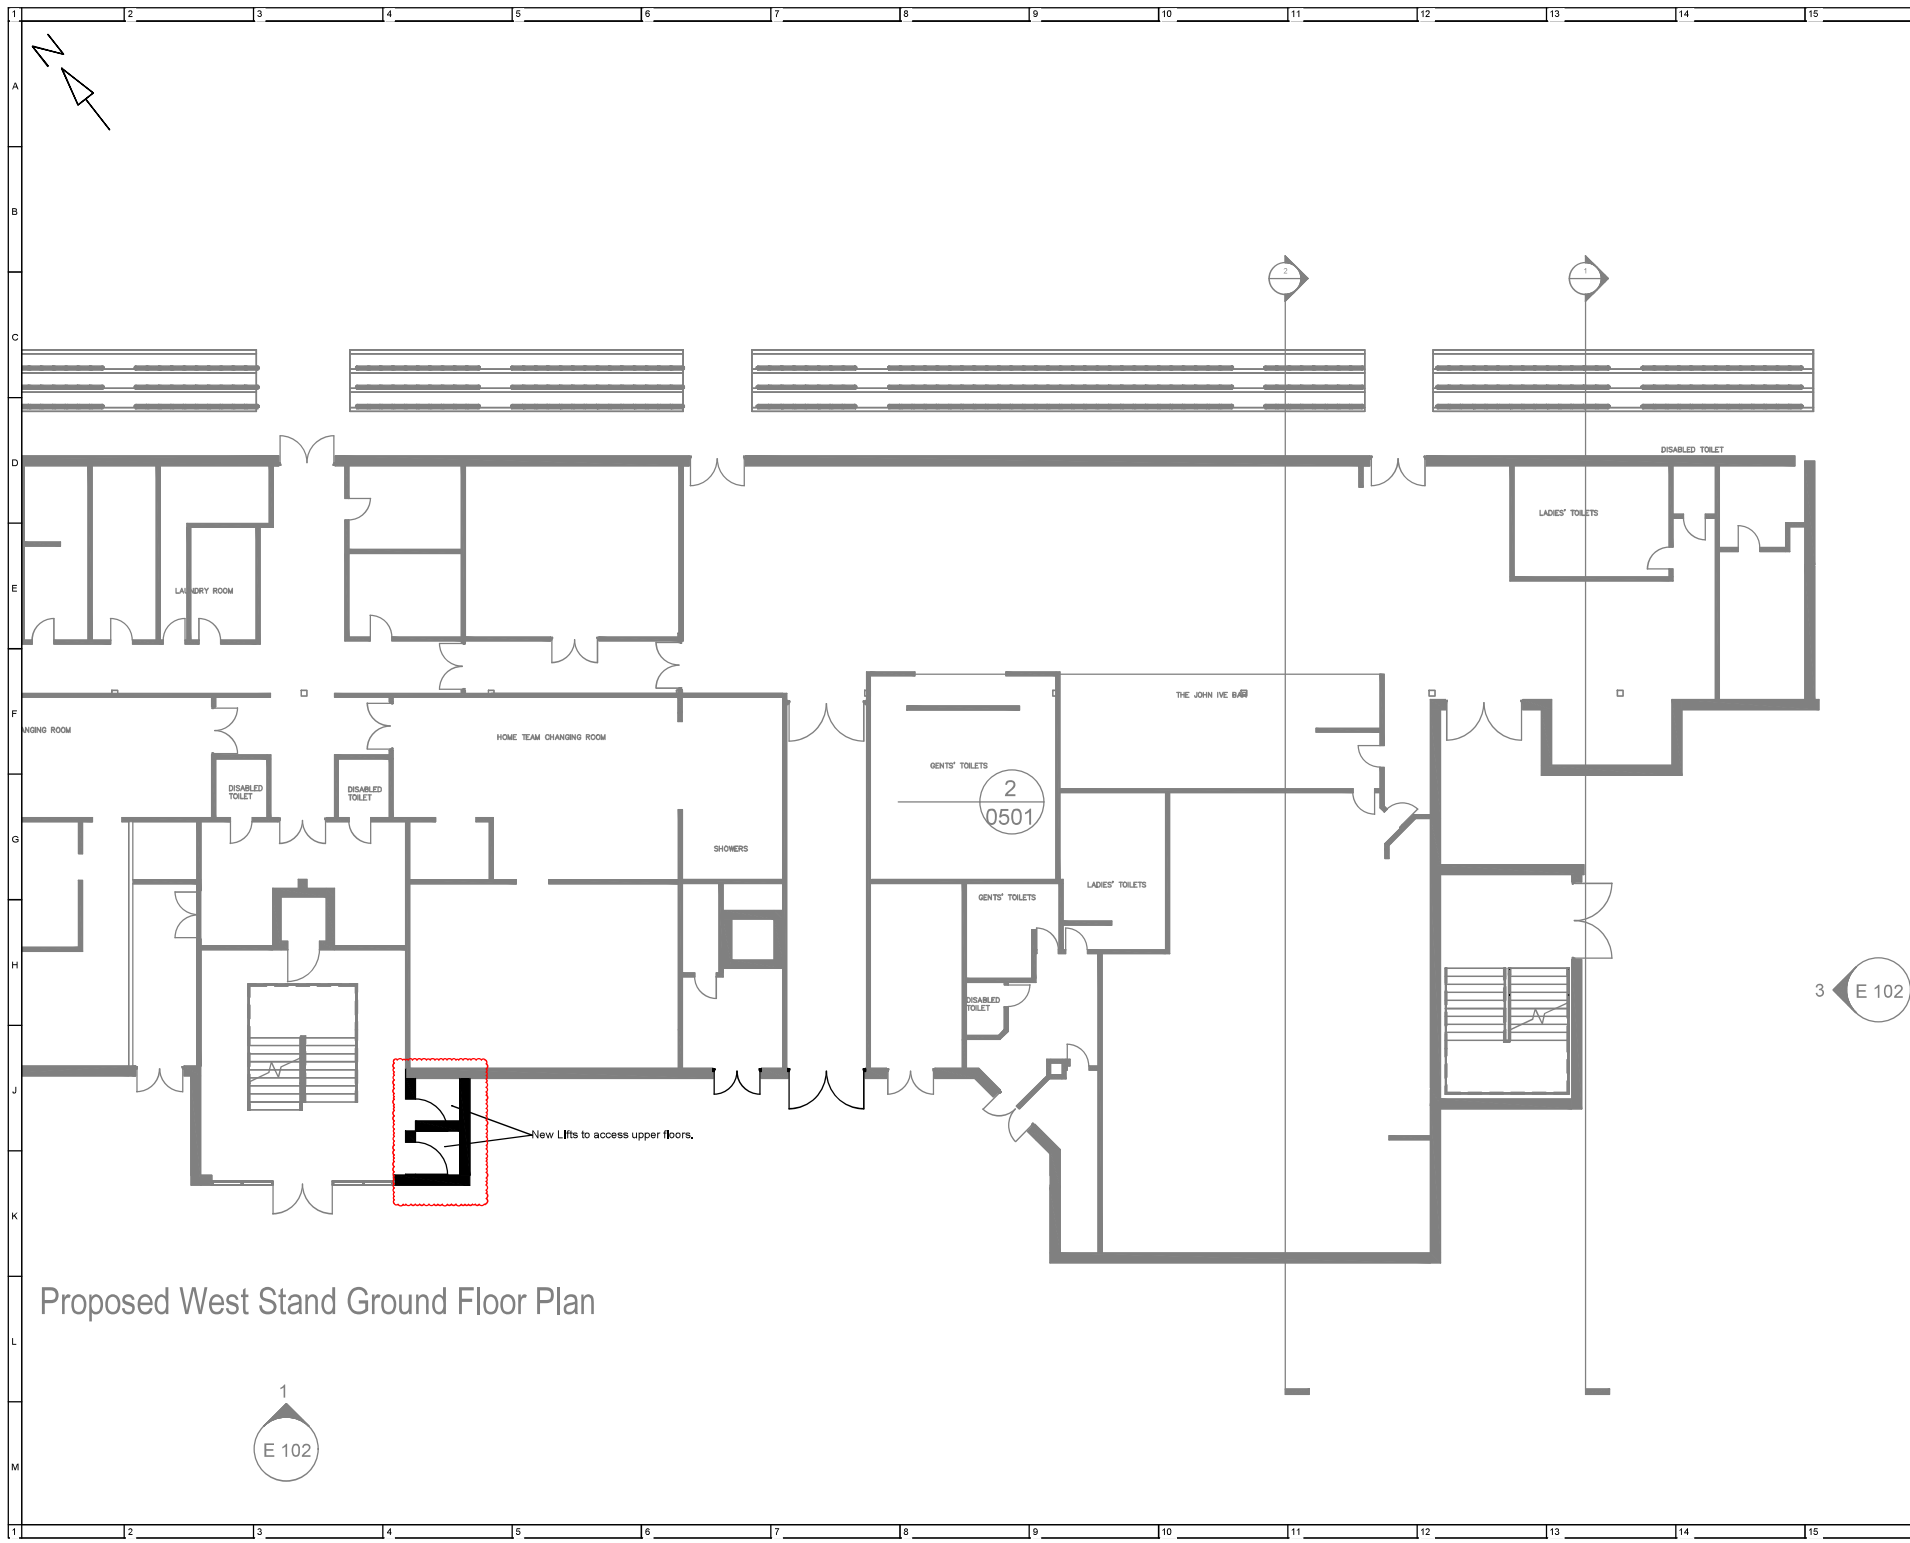


Proposed West Stand Ground Floor Plan

1
E 102



PROFESSIONAL SEAL

Rev	Date	By	Description
PD1	06.08.25	RR	Updated to comments received
PD2	29.08.25	RR	Updated to comments received

 


PROJECT
AFC Bournemouth

DRAWING TITLE
Proposed West Stand Ground Floor
2/2

CLIENT
AFC Bournemouth

DESIGNED RR	DRAWING STATUS PLANNING
APPROVED DL	DATE DRAWN 07/08/25
SCALE 1:200@A3	JOB NO. 25017.5
PROJECT NO. 250175 - STA - W - 00 - DR - A - 0033	REVISION A1
DATE 2025	REVISION P02

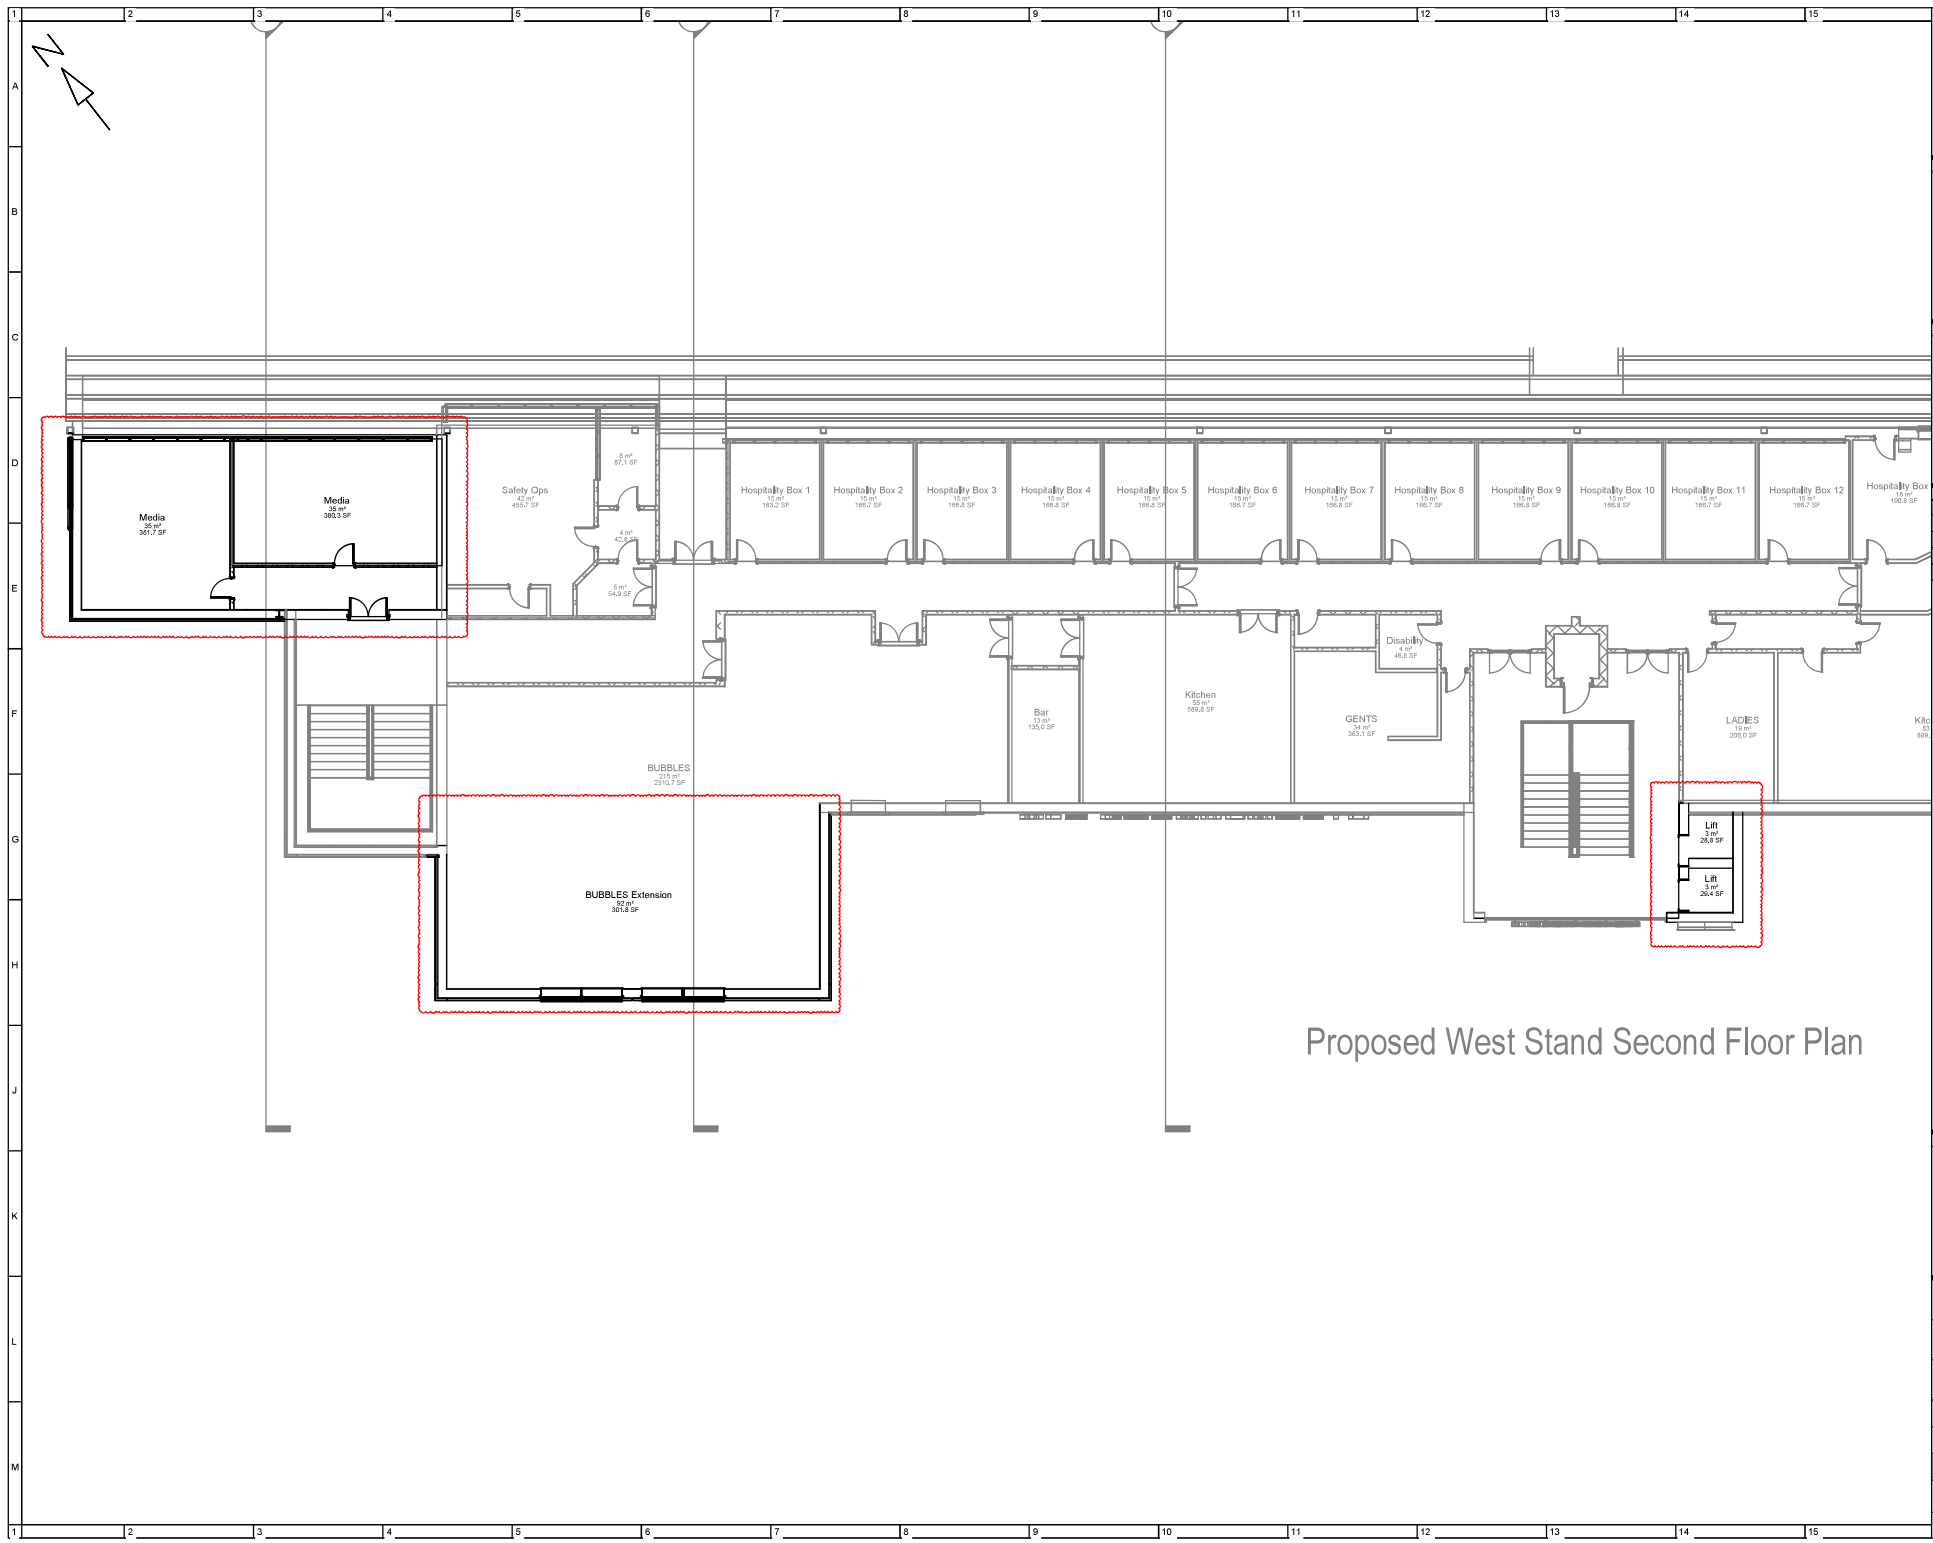

Proposed West Stand Second Floor Plan



CONSULTANTS



PROFESSIONAL SEAL

Rev	Date	By	Description
P01	06.08.25	RR	Updated to comments received
P02	29.08.25	RR	Updated to comments received



AFC Bournemouth
Vitality Stadium
Dean Court
Kings Park
BH7 7AF

PROJECT
AFC Bournemouth

DRAWING TITLE
Proposed West Stand Second Floor 1/2

CLIENT
AFC Bournemouth


Drawn	Checked	Status
RR		PLANNING

APPROVED	DATE DRAWN
DL	07/08/25

SCALE	JOB NO.	REVISION	REVISION
1:200@A3	25017.5	A1	P02

DISCIPLINE	NO.	STA	W	DR	A	0202
250175						

This copyright of this design shall remain the property of Stadium Structures LTD without authorisation it is allowed to be used in specific projects otherwise the company reserves the right to pursue legal responsibility. ©2025

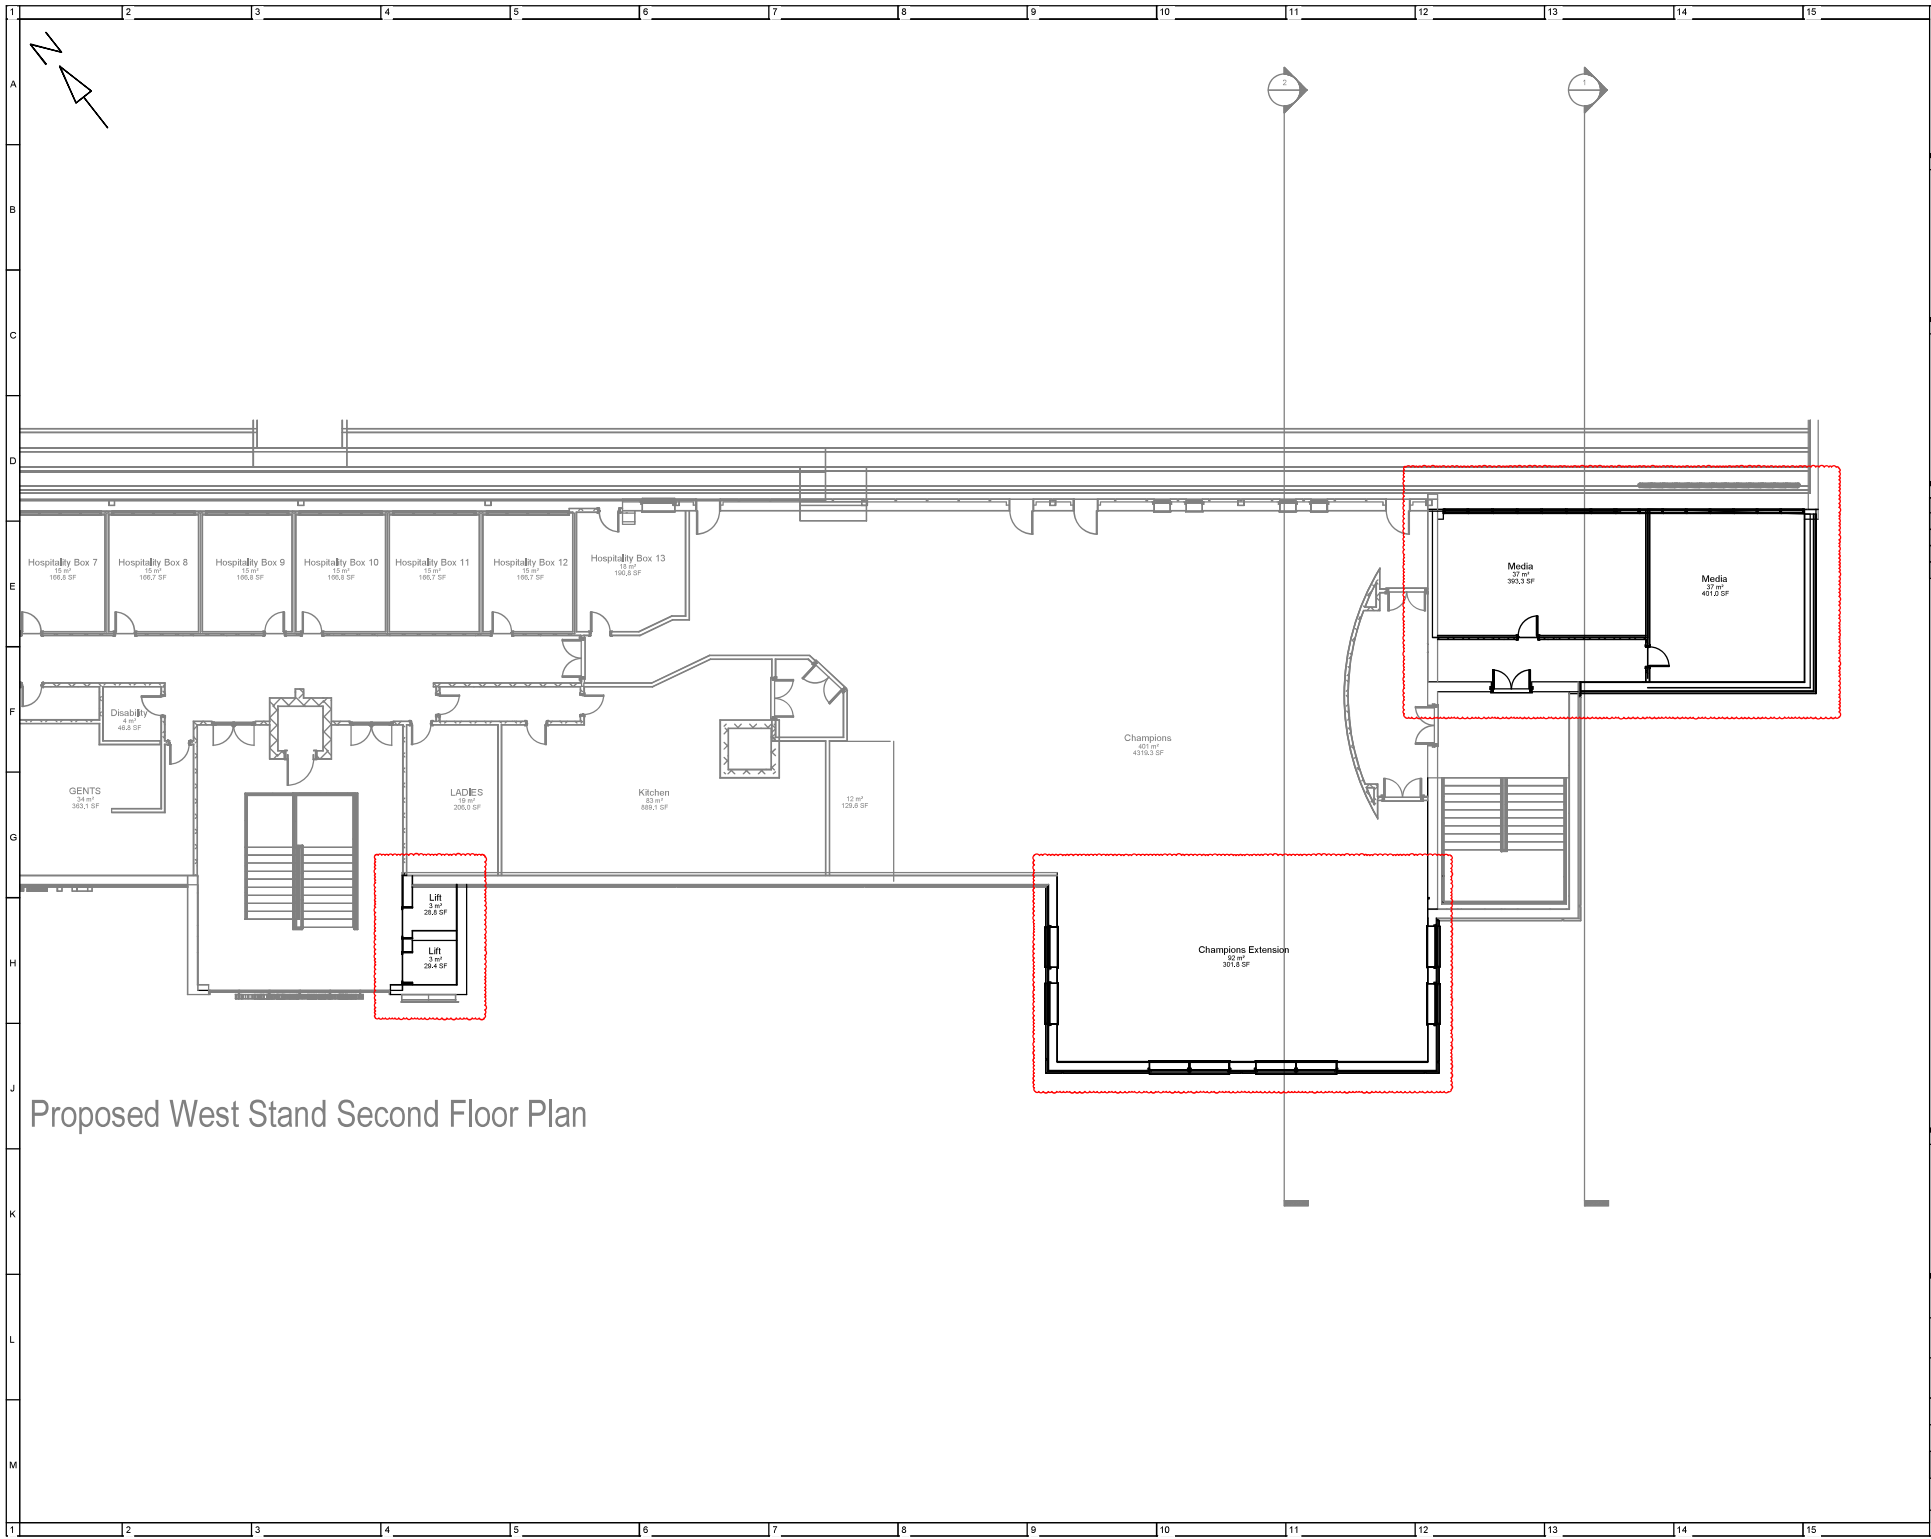

Proposed West Stand Second Floor Plan



STADIUM
STRUCTURES



Willis Hazell
ENGINEERS



FRONT FIVE

PROFESSIONAL SEAL

Rev	Date	By	Description
PD1	06.08.25	RR	Updated to comments received
PD2	29.08.25	RR	Updated to comments received



AFC Bournemouth
Vitality Stadium
Dean Court
Kings Park
BH7 7AF

PROJECT
AFC Bournemouth

DRAWING TITLE
Proposed West Stand Second Floor
2/2

CLIENT
AFC Bournemouth


Drawn	Checked	Status
RR		PLANNING

APPROVED	DATE DRAWN
DL	07/08/25

SCALE	JOB NO.	REVISION	REVISION
1:200 @ A3	25017.5	A1	P02

250175 - STA - W - 02 - DR - A - 0203

The copyright of this design shall remain the property of Stadium Structures LTD without authorisation it is allowed to be used in specific projects otherwise the company reserves the right to pursue legal responsibility. © 2025

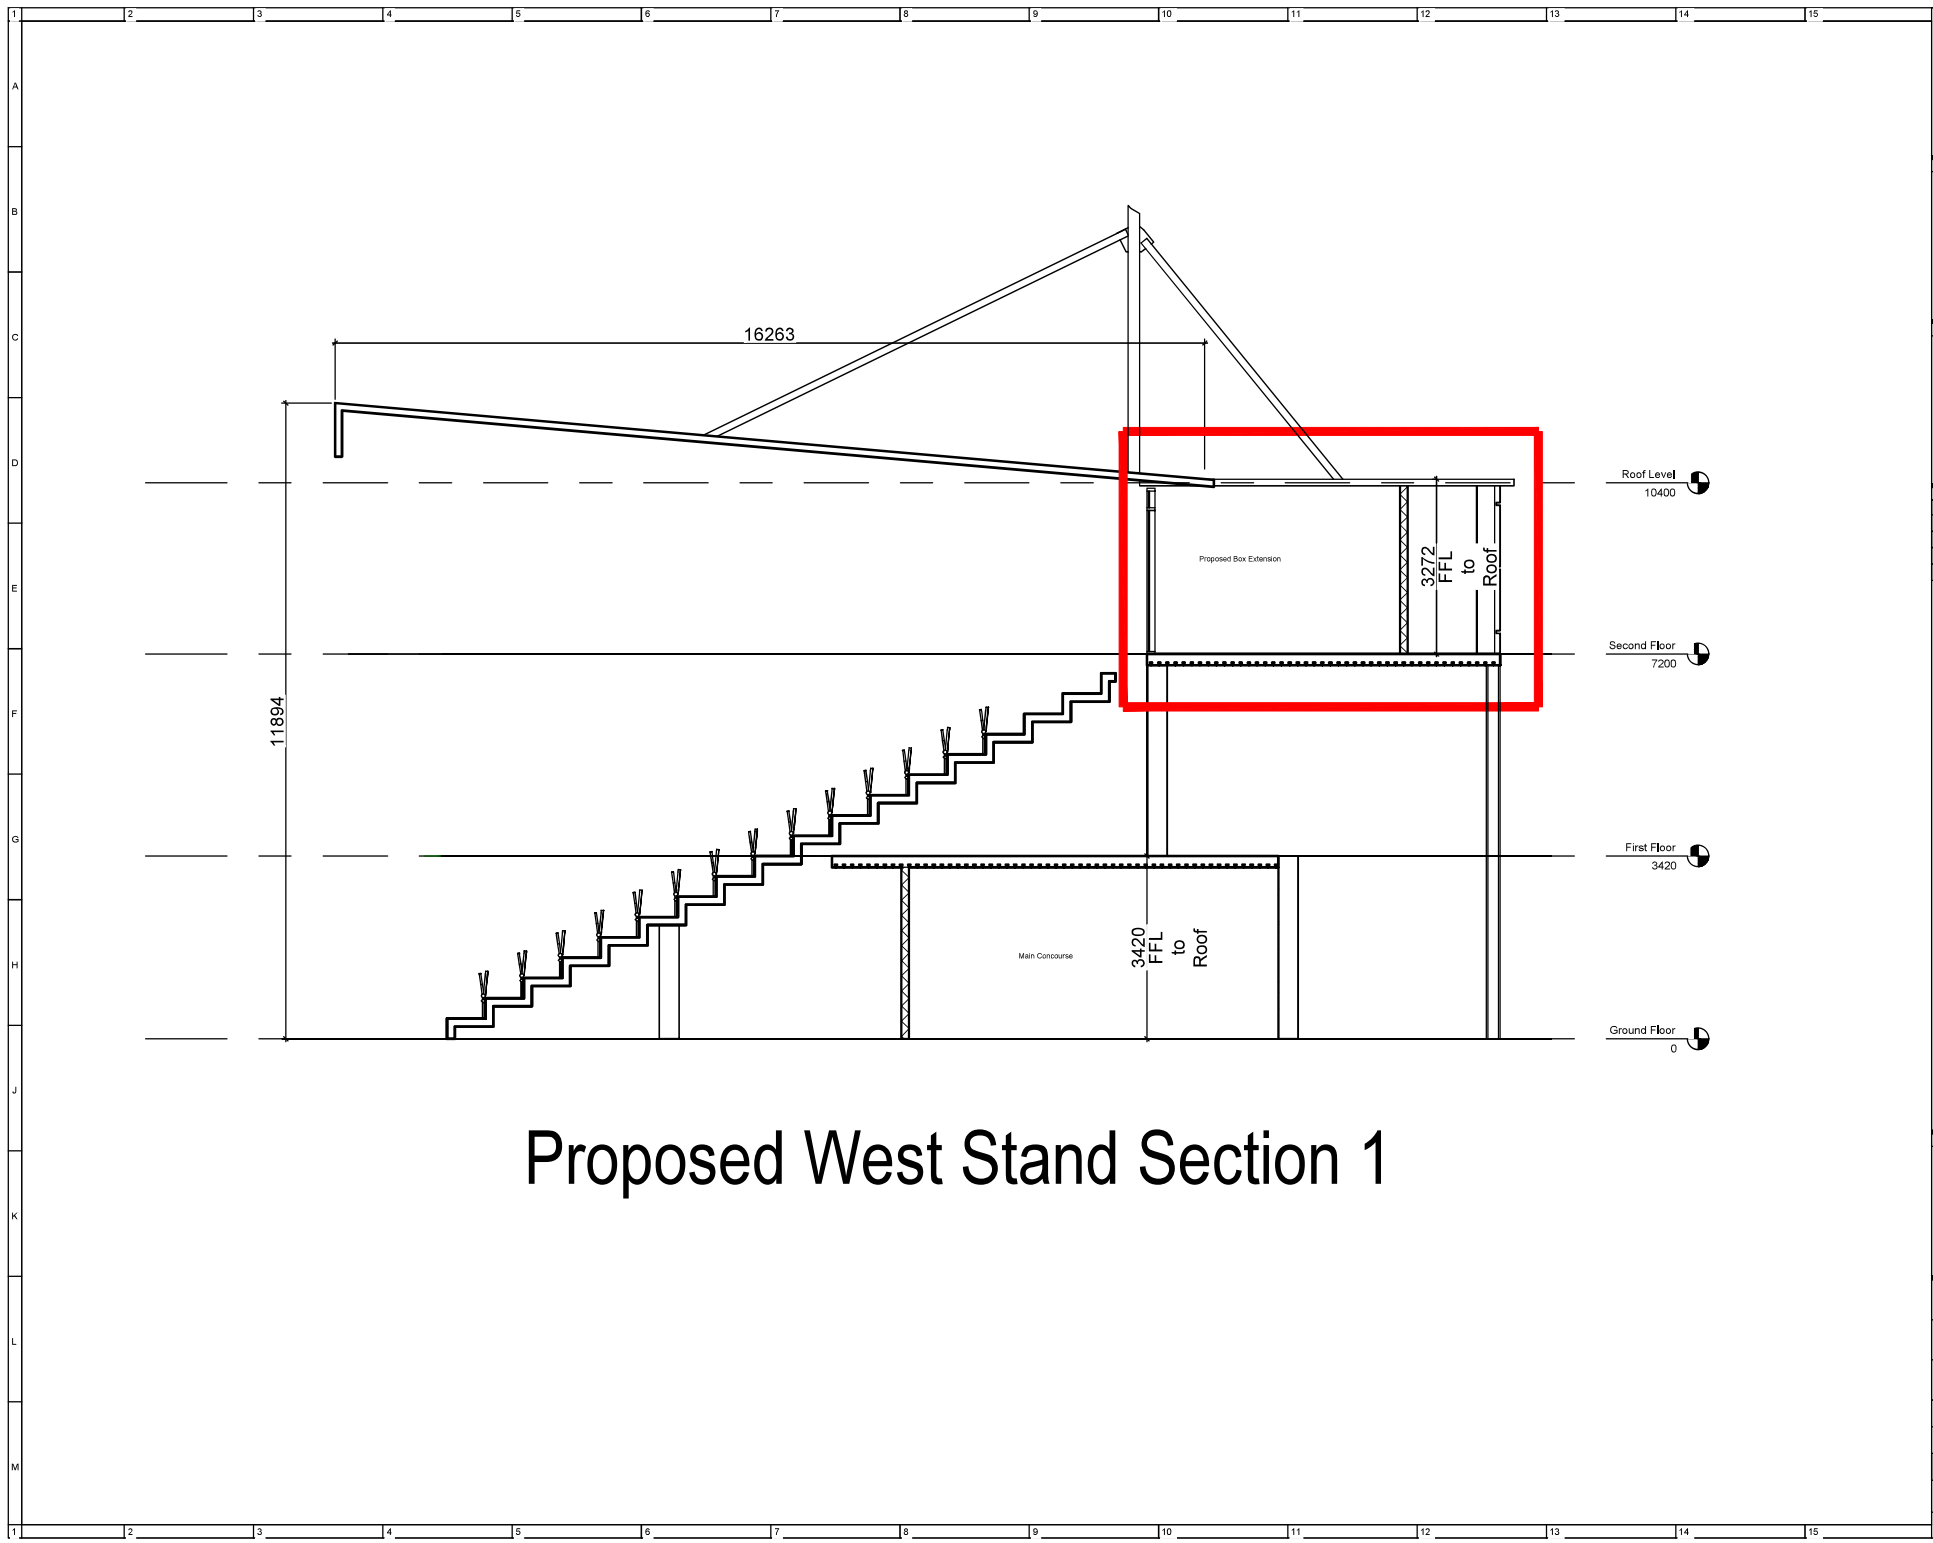

Proposed West Stand Section 1



STADIUM
STRUCTURES




Willis Hazell
ENGINEERS



FRONT FIVE
ARCHITECTS

PROFESSIONAL SEAL

Rev	Date	By	Description

 



AFC Bournemouth
Vitality Stadium
Dean Court
Kings Park
BH7 7AF

PROJECT
AFC Bournemouth

DRAWING TITLE
Proposed West Stand Section 1

CLIENT
AFC Bournemouth

DESIGNED RR	DESIGNED STATUS PLANNING
APPROVED DL	DATE QUANT 07/08/25

SCALE 1:100@A3	JOB NO. 25017,5	REVISION A1	REVISION
-------------------	--------------------	----------------	----------

PROJECT NO. 250175	STA - W - XX - DR - A - 1051
-----------------------	------------------------------

The copyright of this design shall remain the property of Stadium Structures LTD. All rights reserved. No part of this document may be reproduced without the prior written permission of Stadium Structures LTD.