

PLANNING

This drawing is copyright and the property of DMWA Ltd Chartered Architects.
It may not be copied reproduced or altered in any way without their written authority.

This drawing is for planning purposes only.

All dimensions to be checked on site and any discrepancies reported to the Architect immediately.
Please see structural engineers specification prior to any construction works

THESE DRAWINGS ARE PRELIMINARY ONLY AND THE INTENDED DETAILS ARE NOT COMPLETE!
THESE ARE NOT FOR CONSTRUCTION PURPOSES

Shipping Container Size Details

All dimensions given L x W x H

Container A -
2990mm x 2440mm x 2590mm

Container B -
6050mm x 2440mm x 2590mm

Container C -
6050mm x 2440mm x 2590mm

Container D -
6050mm x 2440mm x 2590mm

1:100

0m 1 2 3 4

1:1250

0m 10 20 30 40 50

REV COMMENT DATE

Project: Temporary siting of storage containers


Beach House Cafe
Mudford
BH6 4EN

Client: K Slater
Drawing Title: Proposed Site & Location Plan
Job No: 201004
Drawn: AR
Date: 17.11.2022
Scale: As Indicated @ A2


Drawing No: 001
Rev: -

DMW
architects
46a East St, Wimborne, Dorset, BH21 1DX
01202 884024 www.dmw.co.uk

This Drawing is Copyright

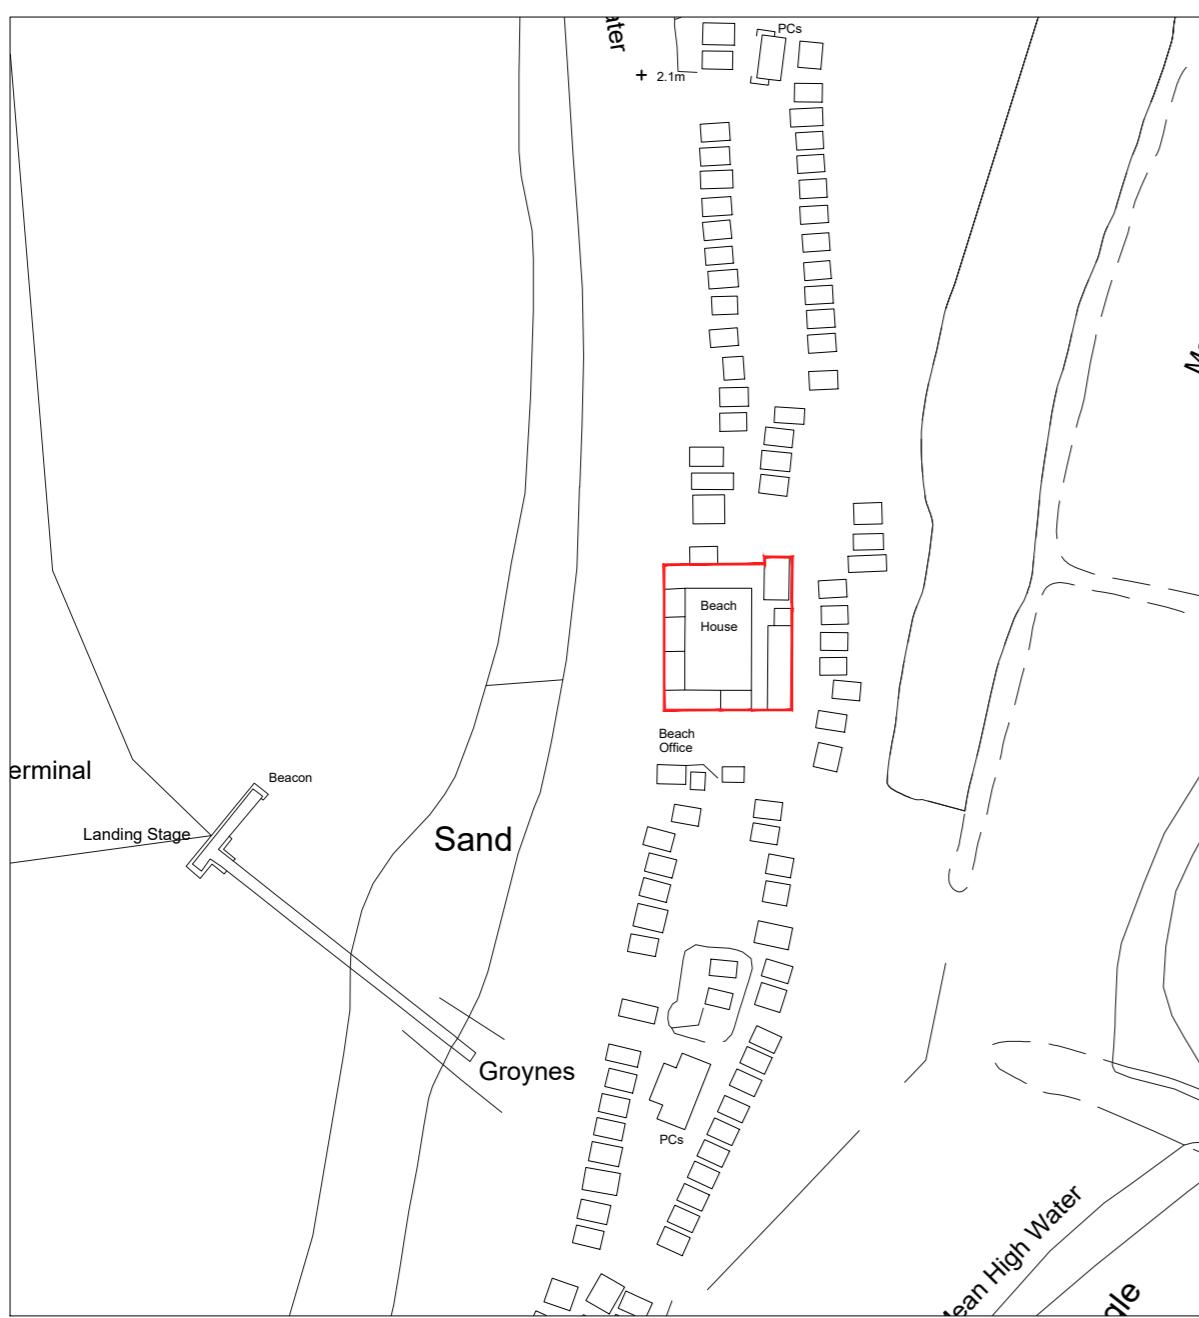

Site Location Plan
1/1250

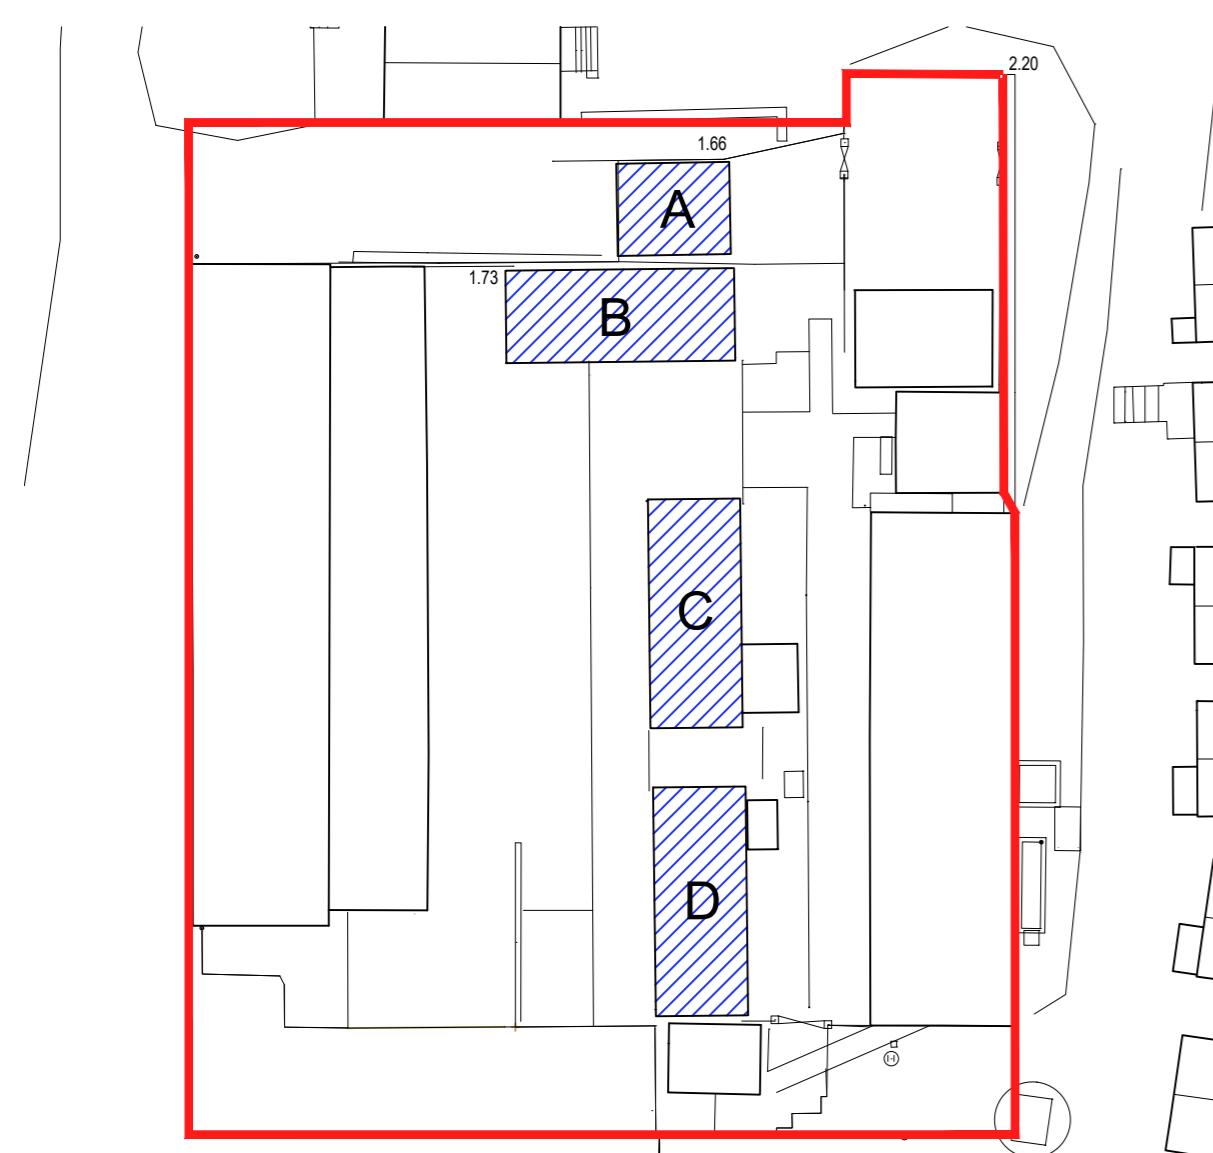

Site Block Plan
1/500



Site Plan
1/100