



# 9942 / 108 - UNIT 2: ELEVATIONS 2 OF 2

10m @ 1:100

 


No.	Revision.	Date	By
A	Client's comments	04.02.26	JA
B	Revised to match amended floor plan	05.02.26	JA

**MATERIALS SCHEDULE:**  
 EXTERNAL WALLS: BRICKWORK, CLAY BRICK, SAND LIME CONCRETE  
 WINDOWS & DOORS: UPVC  
 ROOF: FLAT ROOF  
 Note: All materials to be confirmed by the consultant prior to construction. The above material finishes are for planning/indicative purposes only and confirmation should be given by the consultant prior to construction. All materials should also be non-combustible A1 or A2 rated and agreed with the consent authority.

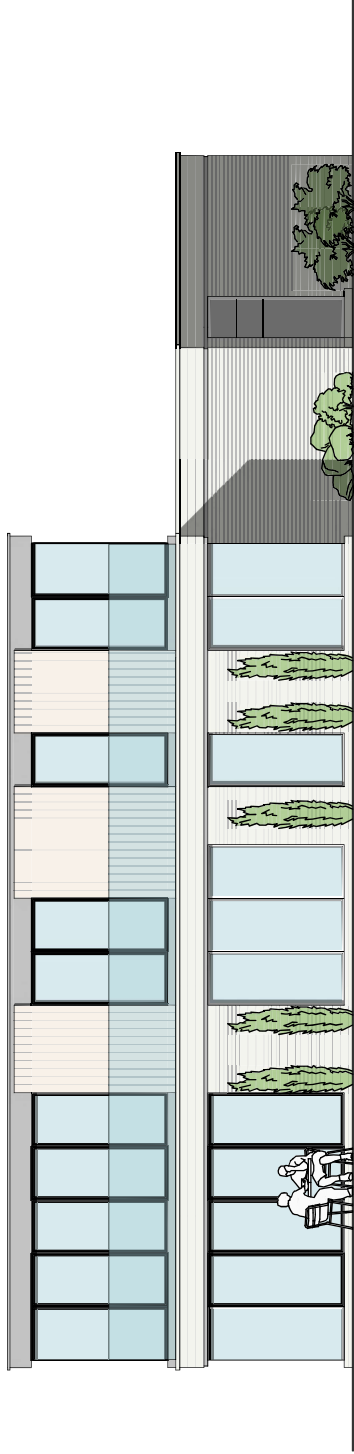

SOUTH EAST ELEVATION  
 SCALE 1:100 @ A3

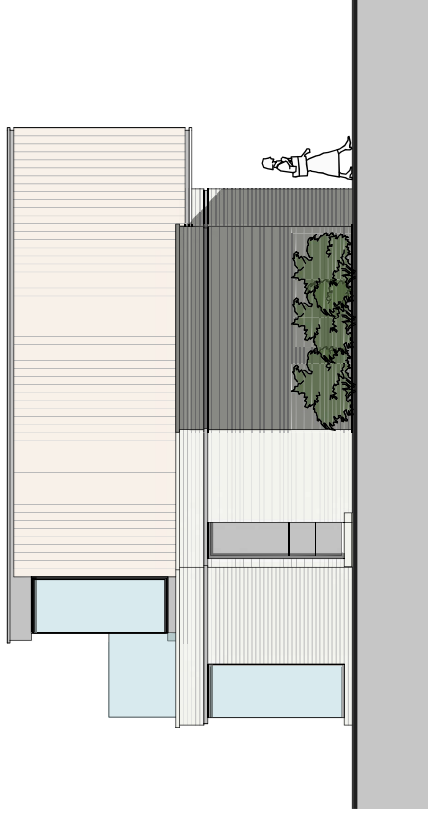

NORTH EAST ELEVATION  
 SCALE 1:100 @ A3