



Existing Ground Floor Plan

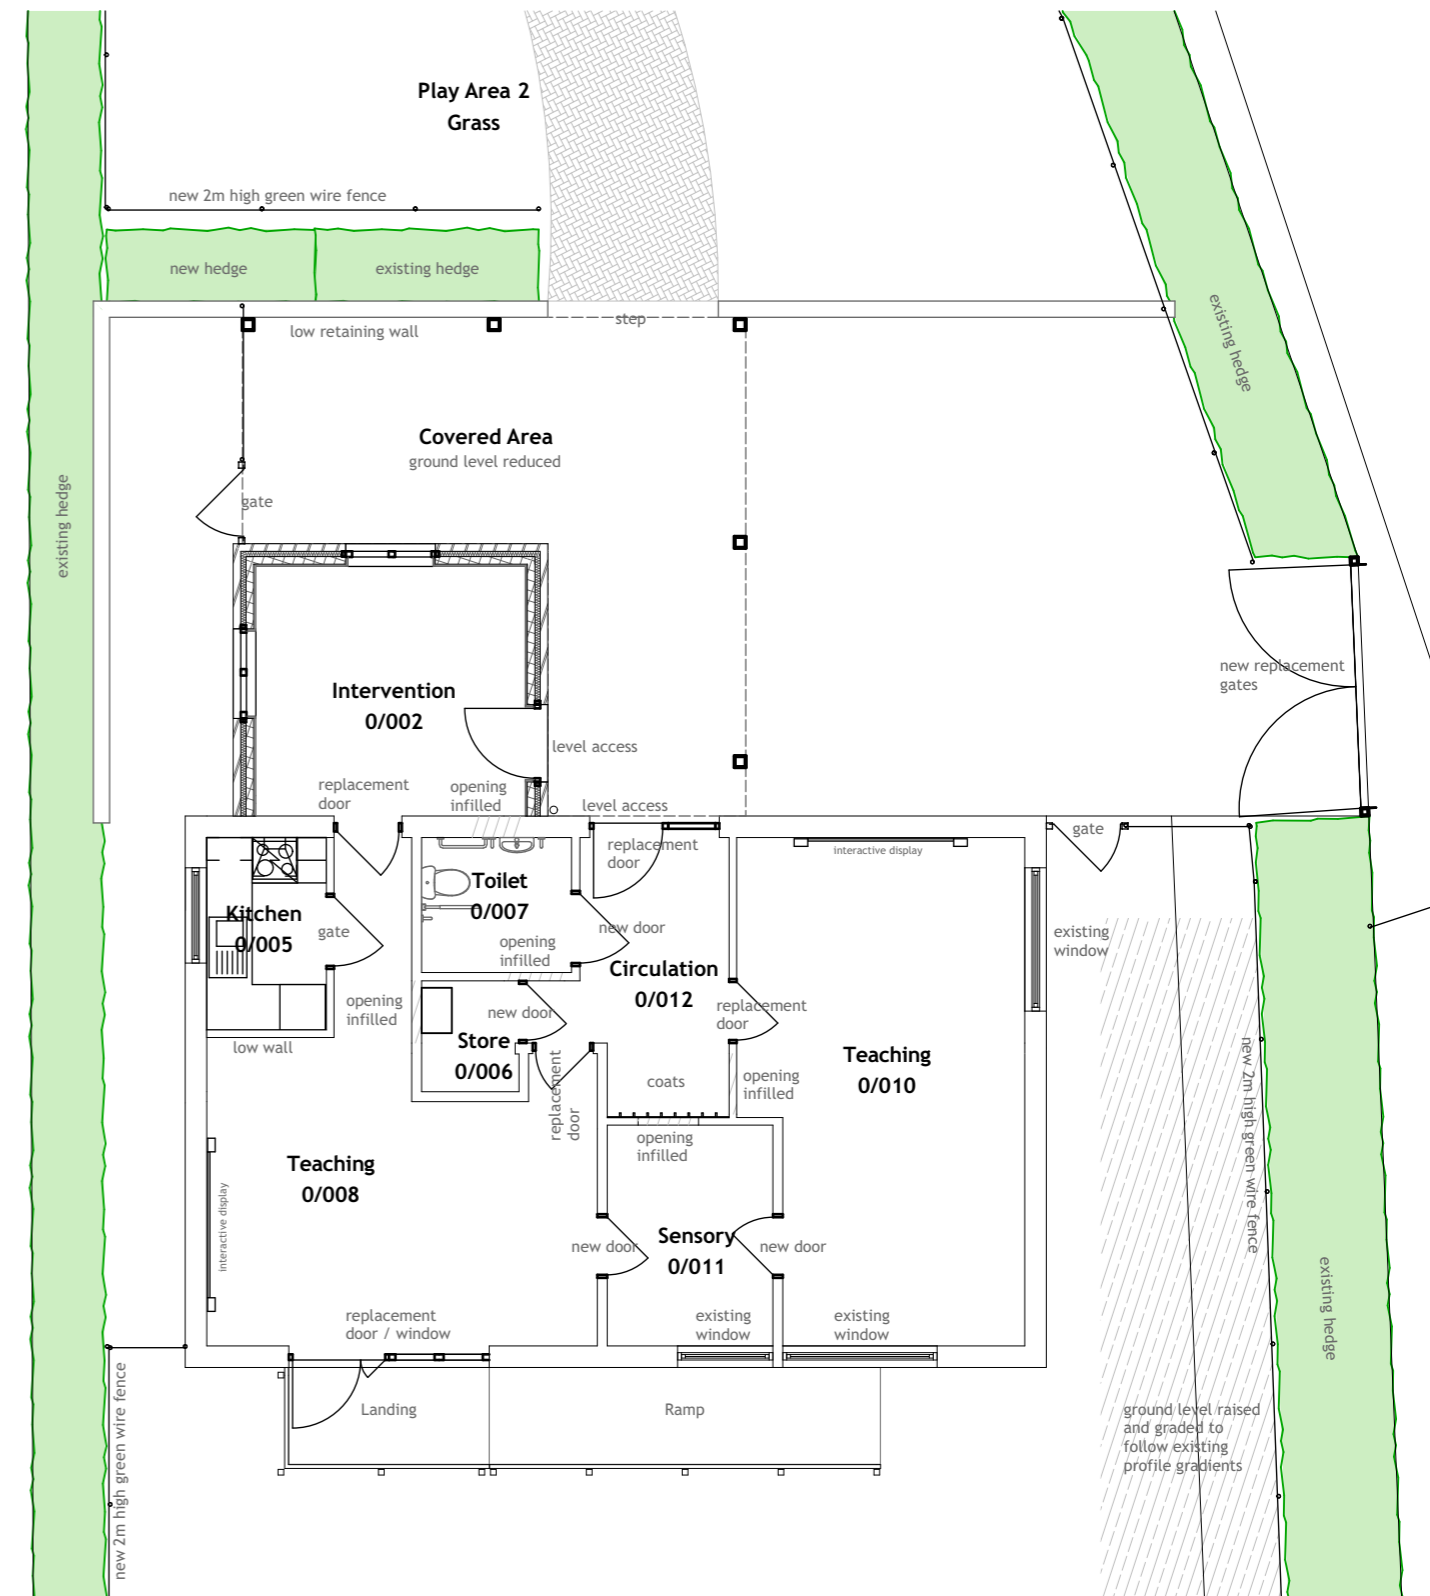

Proposed Ground Floor Plan

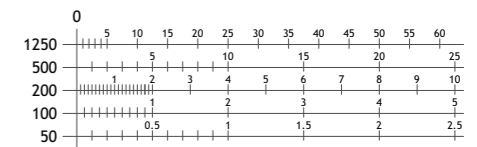

P01 04/02/2026 jrc Initial Issue
 Rev Date By Description

Drawing No • **3697 - TA - V1 - ZZ - DR - A - 0150 - P01**
 Drawn • jrc
 Scale • **1:100 @ A3**



Marston House, 2 Market Close, Poole, Dorset BH15 1NG
 T: +44 (0)1202 687 676 E: design@trinity-architecture.com
 W: www.trinity-architecture.com



75 Evering Avenue • Project
Comparative Floor Plans • Title
BCP Council • Client