




Cycle Hub - Roof Plan
1 : 50



KEY PLAN:


REVISIONS:

Rev	Date	By	Description
P01	22.01.26	FN	Updated as per comments
P02	24.03.26	FN	Entrance Updated

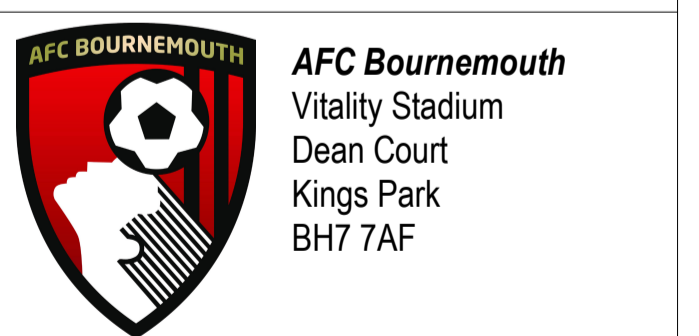

PROJECT			
AFC Bournemouth			
DRAWING			
Cycle Hub - Roof Plan			
CLIENT			
AFC Bournemouth			
DRAWN:		DRAWING STATUS:	
FN		PLANNING	
APPROVED:		DATE:	
DL		11/21/25	
SCALE	JOB No:	SUITABILITY	REVISION
As indicated@A1	250176	S3	P02
DOCUMENT ID:			
250176- STA - C - 00 - DR - A - 3113			
The copyright of this design drawing belongs to Stadium Structures LTD, without authorization it is allowed to be used in specific projects, otherwise, the company reserves the right to pursue legal responsibility. COPYRIGHT © 2025			



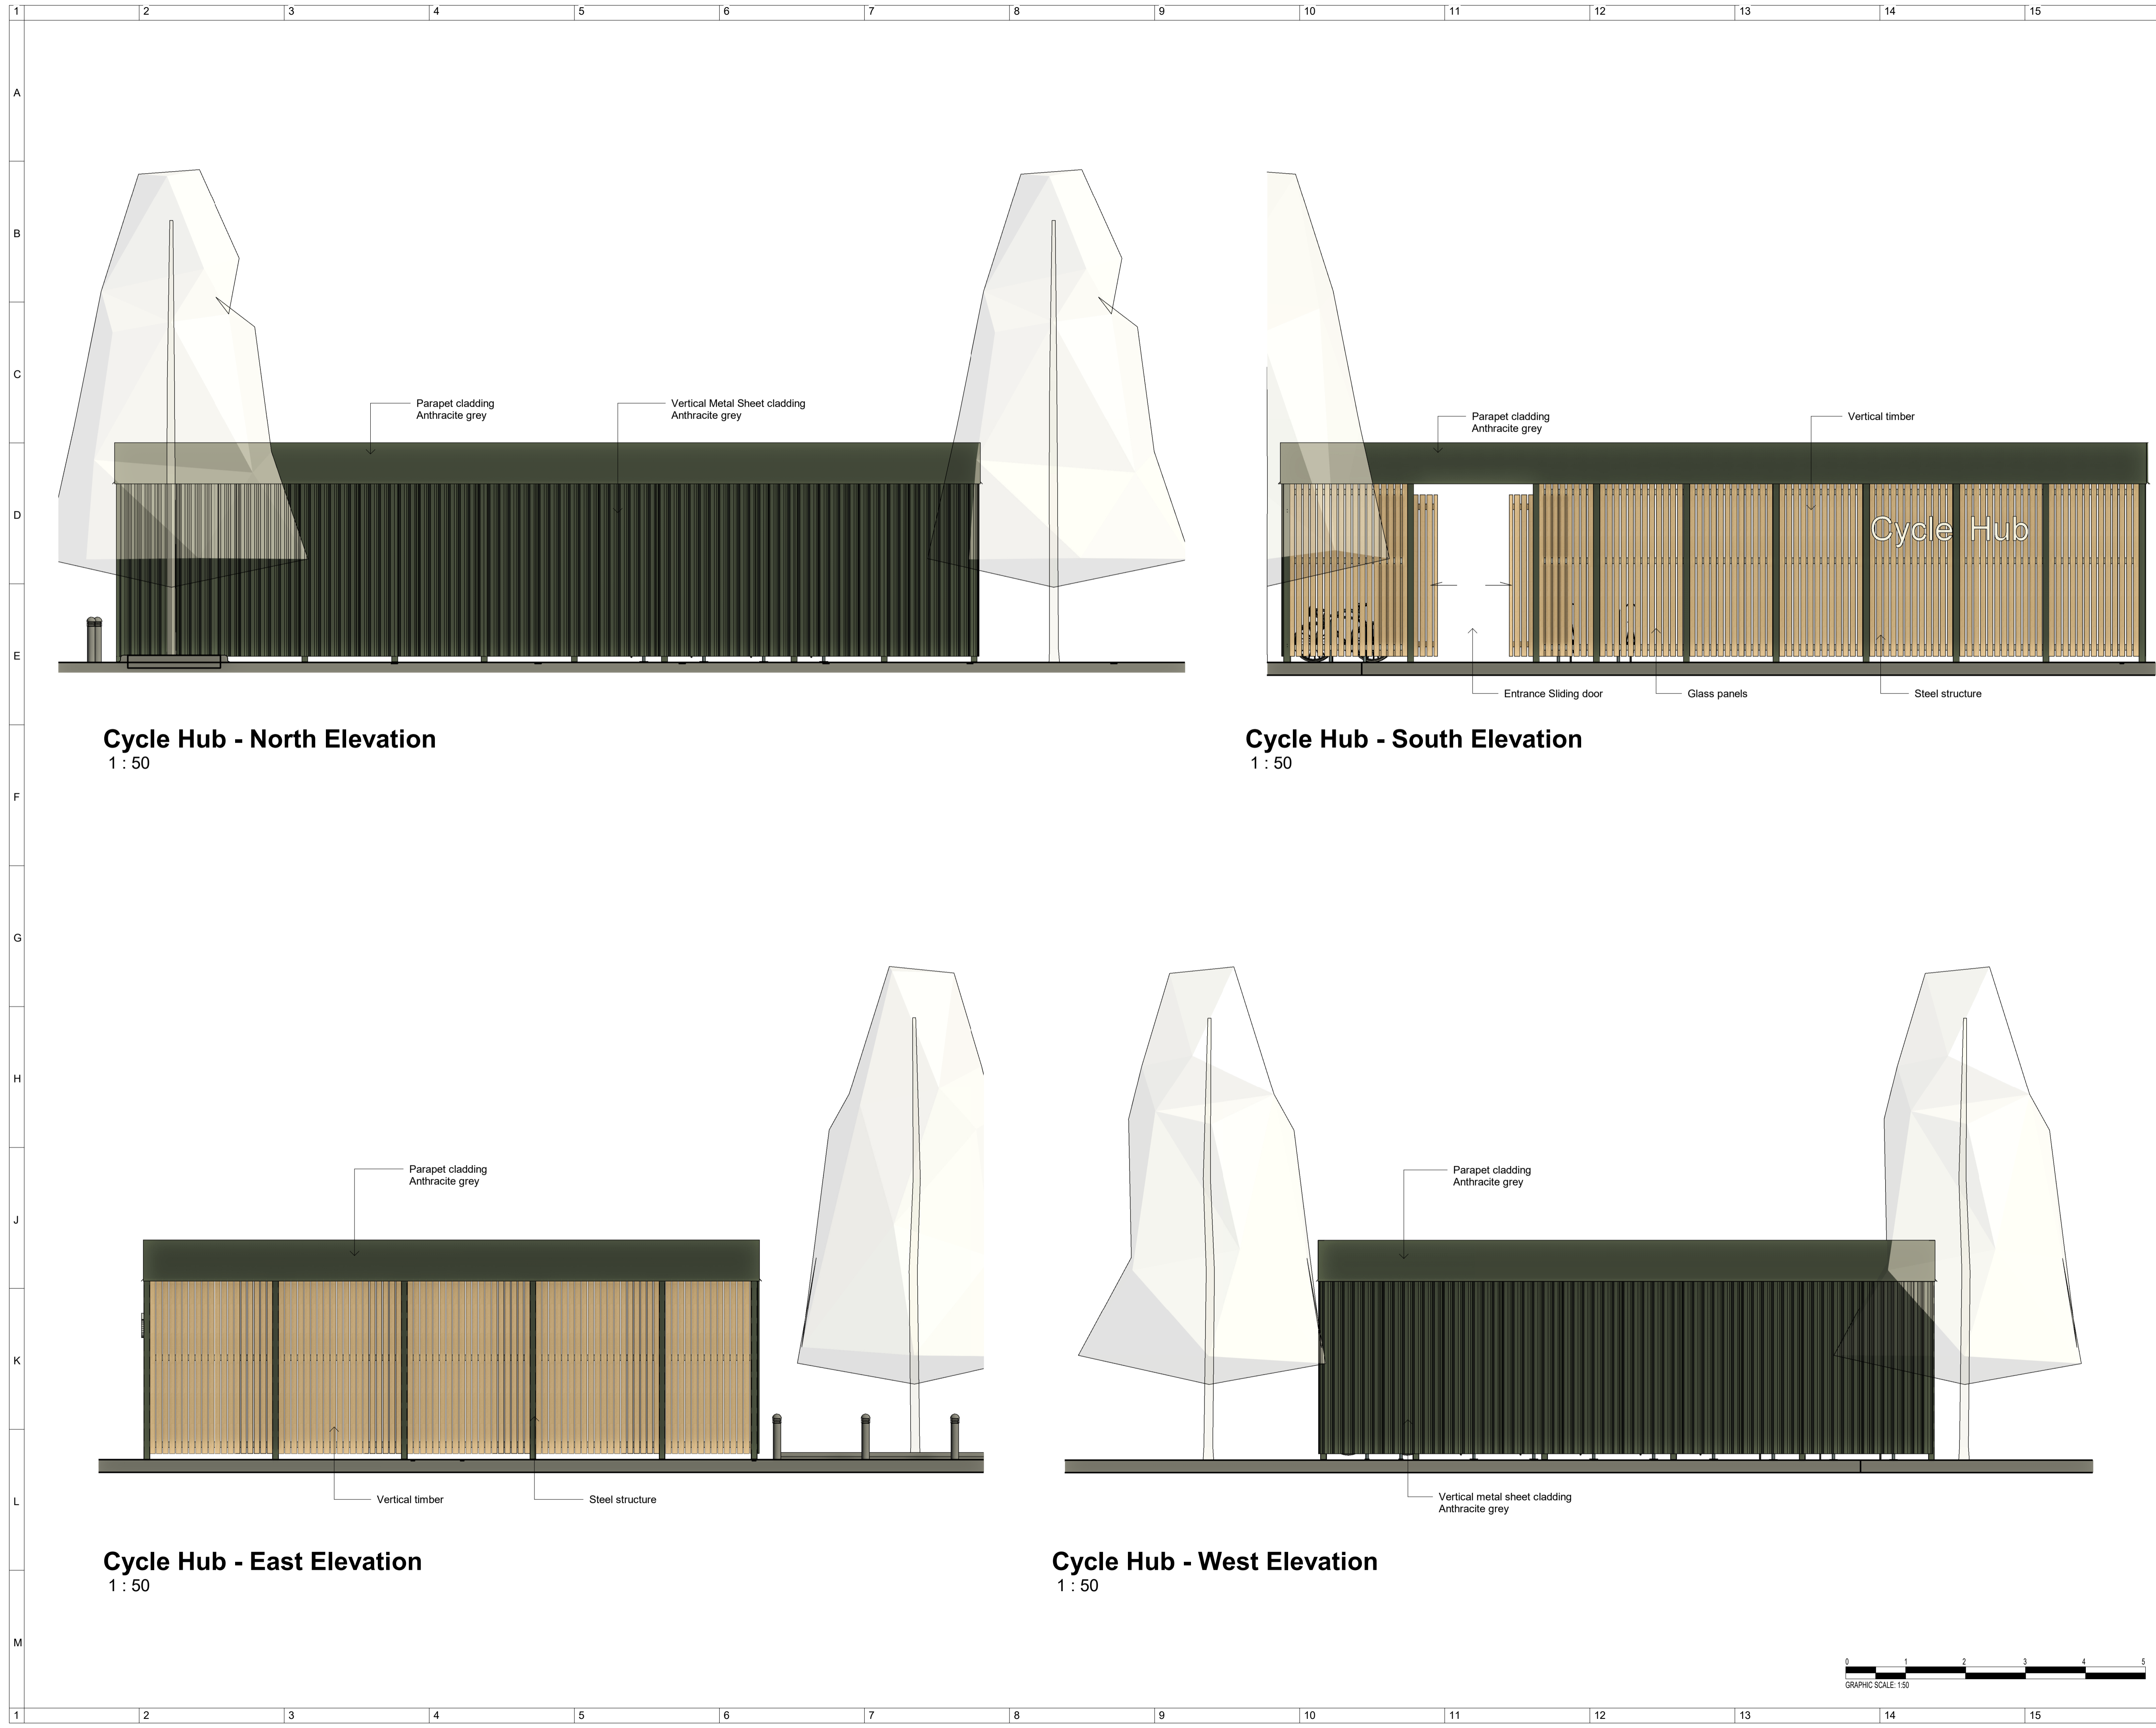

Cycle Hub - North Elevation
1 : 50

Cycle Hub - South Elevation
1 : 50

Cycle Hub - East Elevation
1 : 50

Cycle Hub - West Elevation
1 : 50




KEY PLAN:



REVISIONS:


Rev	Date	By	Description
P01	22.01.26	FN	Updated as per comments
P02	24.03.26	FN	Entrance Updated

Note: All trees heights and widths are indicative

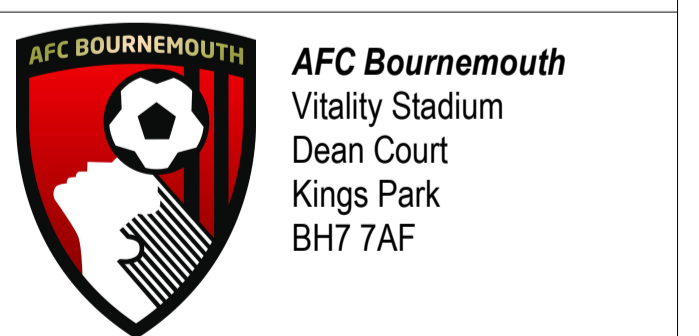

PROJECT AFC Bournemouth			
DRAWING Cycle Hub - Elevations			
CLIENT AFC Bournemouth			
DRAWN: FN	DRAWING STATUS: PLANNING		
APPROVED: DL	DATE: 11/21/25	REVISION: P02	
SCALE: 1 : 50@A1	JOB No: 250176	SUITABILITY: S3	REVISION: P02
DOCUMENT ID: 250176- STA - C - 00 - DR - A - 3114			
<small>The copyright of this design drawing belongs to Stadium Structures LTD, without authorization it is allowed to be used in specific projects, otherwise, the company reserves the right to pursue legal responsibility. COPYRIGHT © 2025</small>			



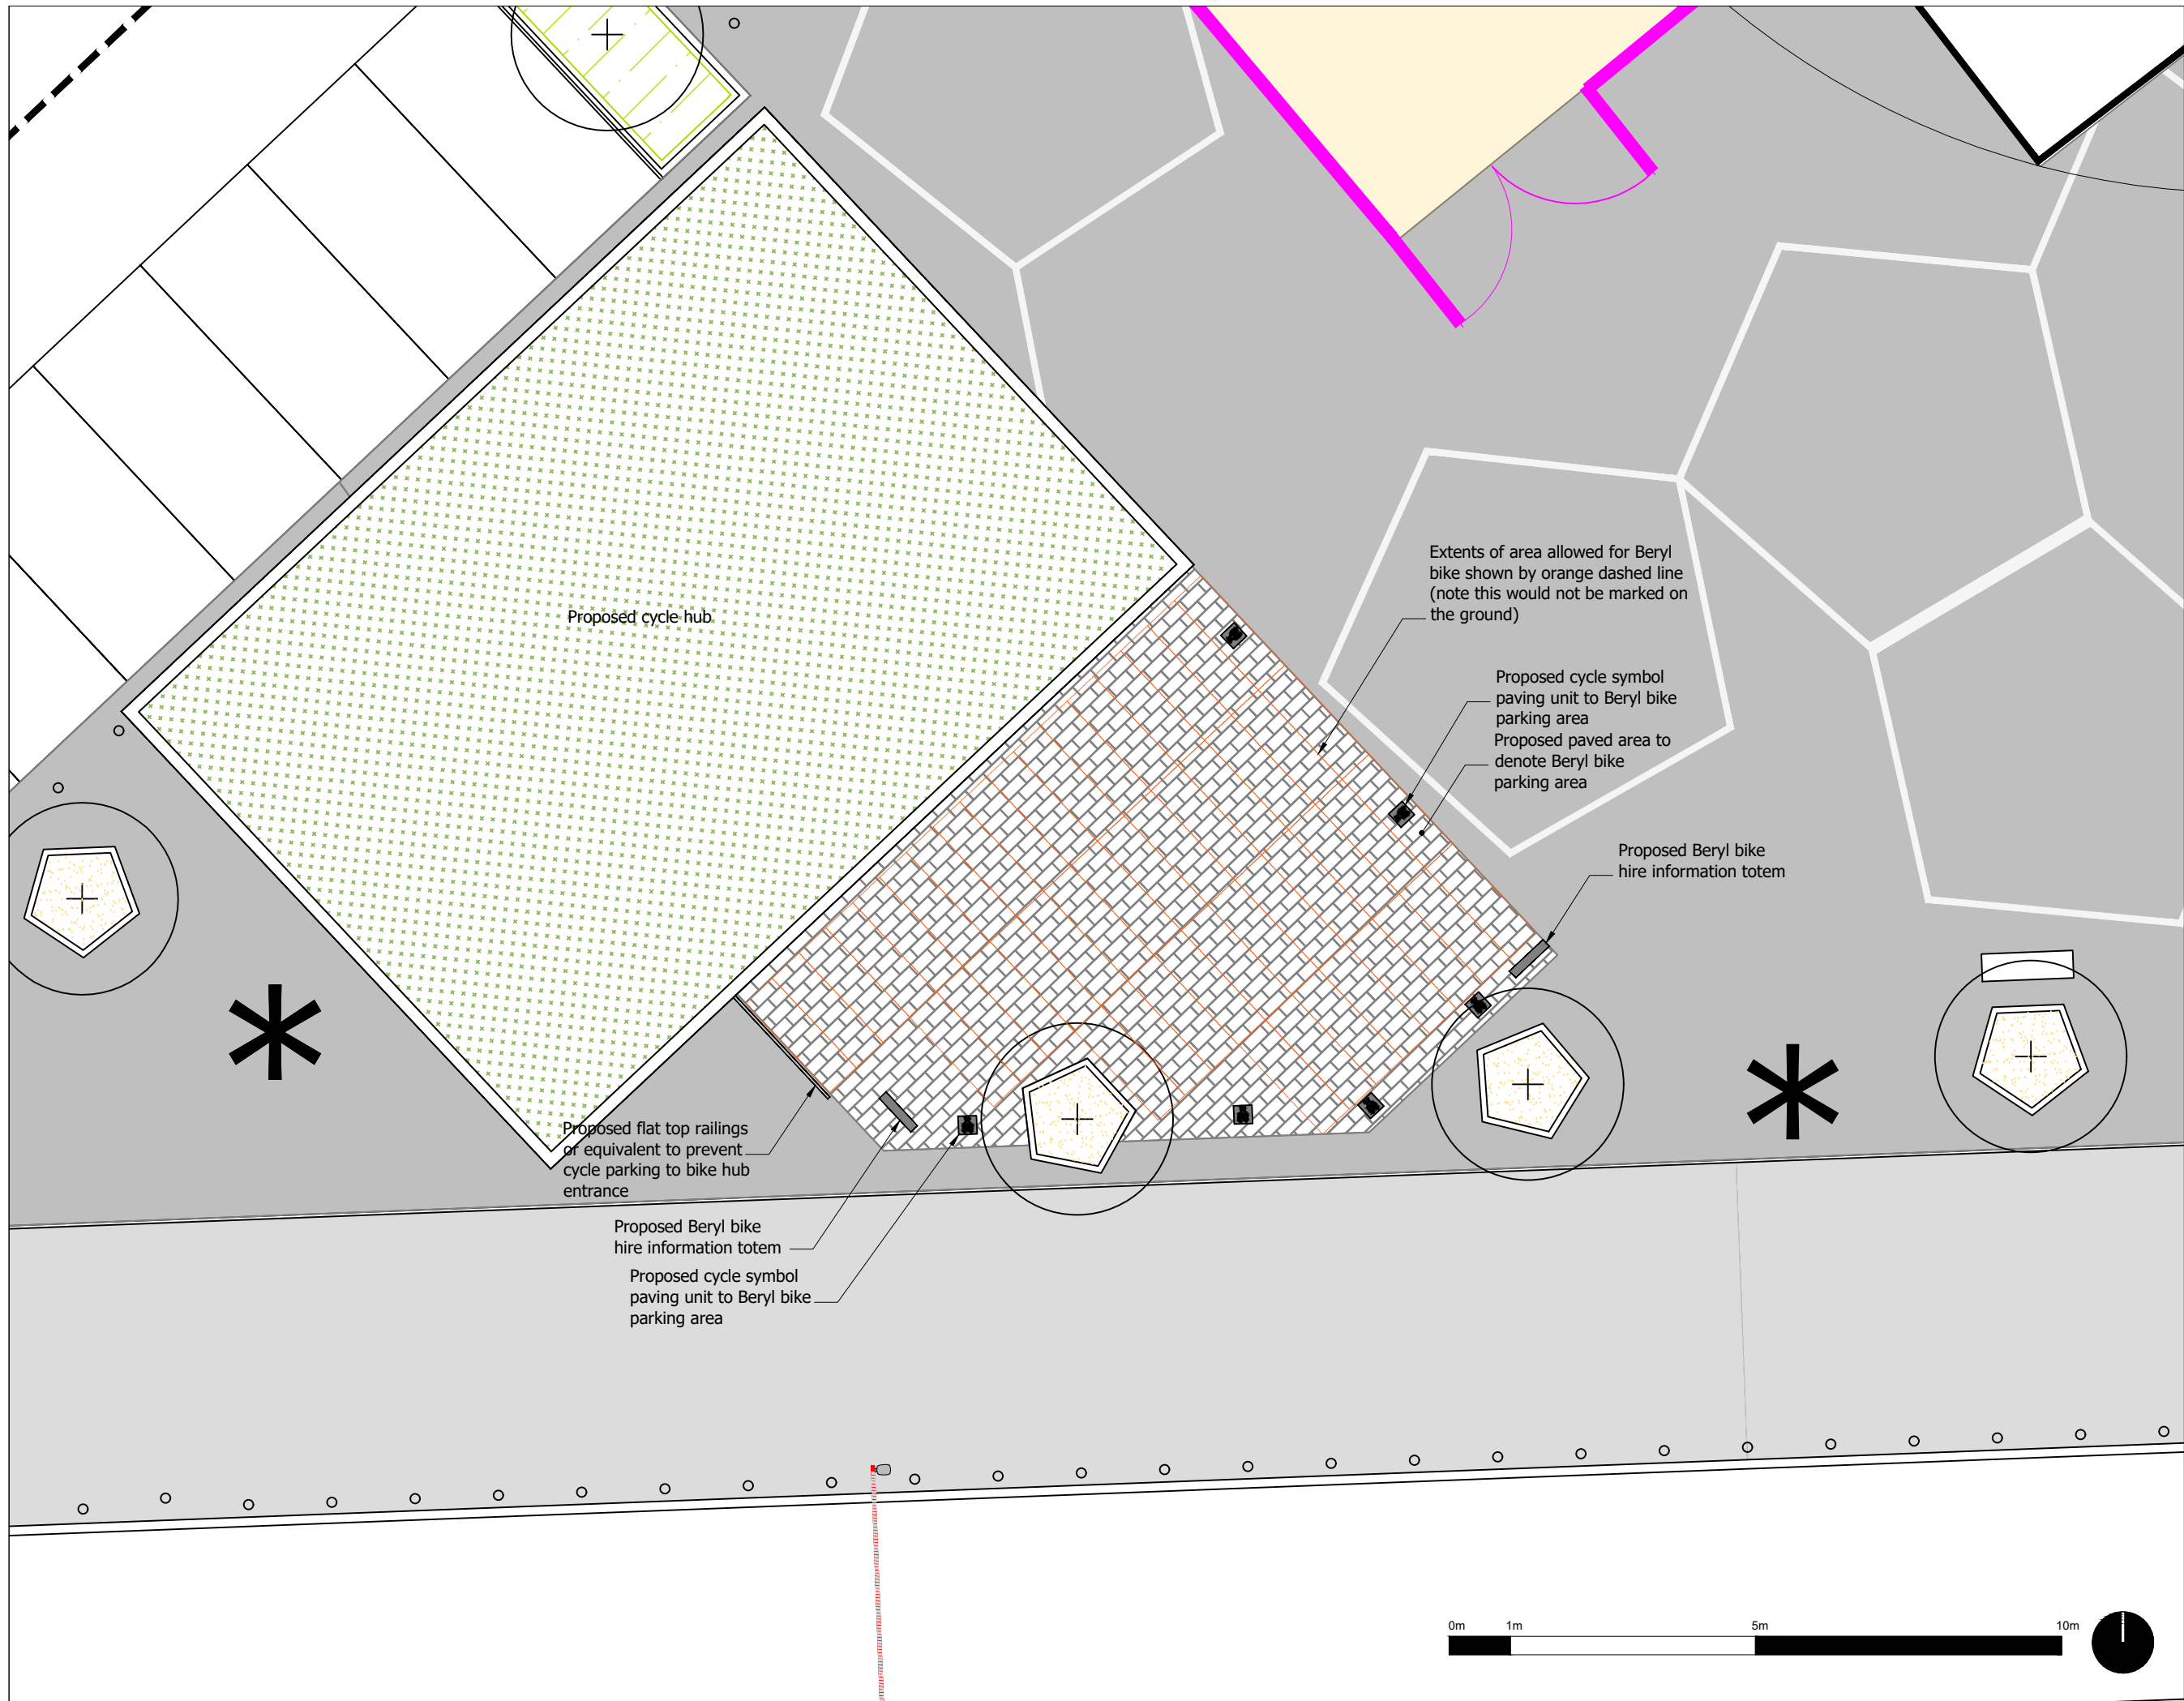

Example of paving unit to denote Beryl cycle parking extents



Example of cycle symbol paving unit



Example of flat top railing



Example Beryl bikes totem, shown for illustrative purposes, exact design and information to be subject to planning condition

Rev.	Date	Note	By
B	15.04.26	Notes updated	JM
A	02.04	Change to Beryl signs	JM

AFC Bournemouth

on behalf of
AFC Bournemouth

LA308 Beryl Bikes Parking Area - Detail Plan

Drawn by: RA
Checked by: RA
Scale: 1:100@A3

Drawn on: 31.03.26
Revision: B
Job: 708720

