


East Stand - Proposed First Floor GA
1 : 200

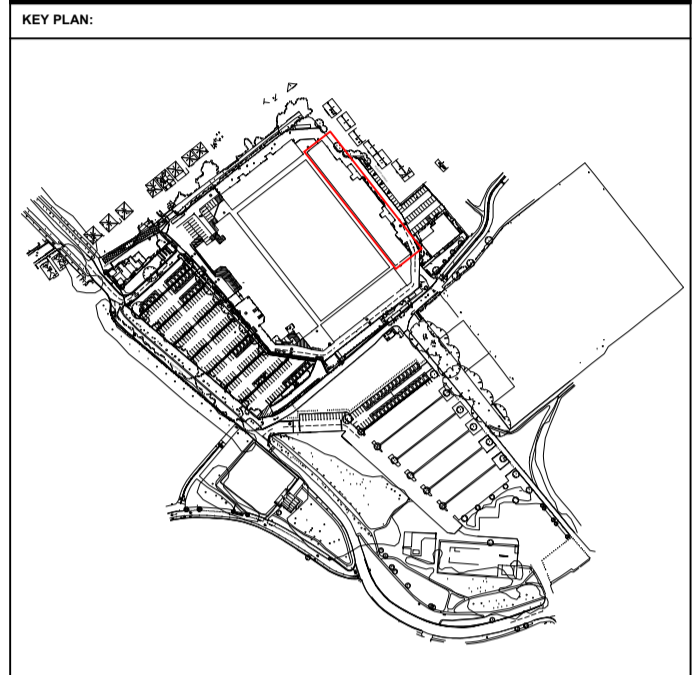

REVISIONS:

Rev	Date	By	Description
P01	13/01/26	FN	Amended as per comments

Proposed Lower Bowl Seating Capacity


GA (HOME)	2116
GA WHEELCHAIR POSITIONS PITCH SIDE (HOME)	17
GA WHEELCHAIR COMPANIONS PITCH SIDE(HOME)	17
GA WHEELCHAIR POSITIONS ELEVATED (HOME)	4
GA WHEELCHAIR COMPANIONS ELEVATED (HOME)	4
GA (AWAY)	1000
GA WHEELCHAIR POSITIONS PITCH SIDE (AWAY)	8
GA WHEELCHAIR COMPANIONS PITCH SIDE(AWAY)	8
GA WHEELCHAIR POSITIONS ELEVATED (AWAY)	8
GA WHEELCHAIR COMPANIONS ELEVATED (AWAY)	8

Proposed Upper Bowl Extension Seating Capacity

GA (HOME)	1066
GA (AWAY)	640


East Stand Total Capacity


	4896
--	------

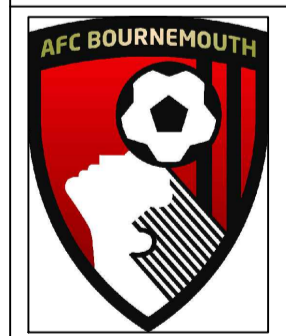


AFC Bournemouth
Vitality Stadium
Dean Court
Kings Park
BH7 7AF

PROJECT AFC Bournemouth	
DRAWING TITLE East Stand - Proposed First Floor GA	
CLIENT AFC Bournemouth	
DRAWN: RR	DRAWING STATUS: PLANNING
APPROVED: DL	DATE DRAWN: 10/14/25
SCALE: As 1:200@A1	JOB No.: 25017.7
	SUITABILITY: S3
	REVISION: P01
DOCUMENT No: 25017.7- STA - E - 00 - DR - A - 0101	

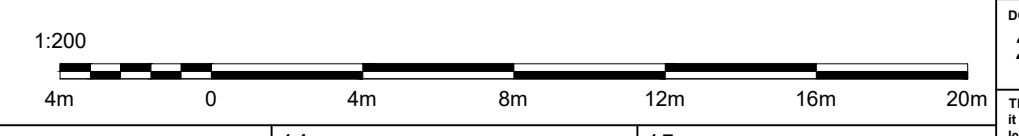

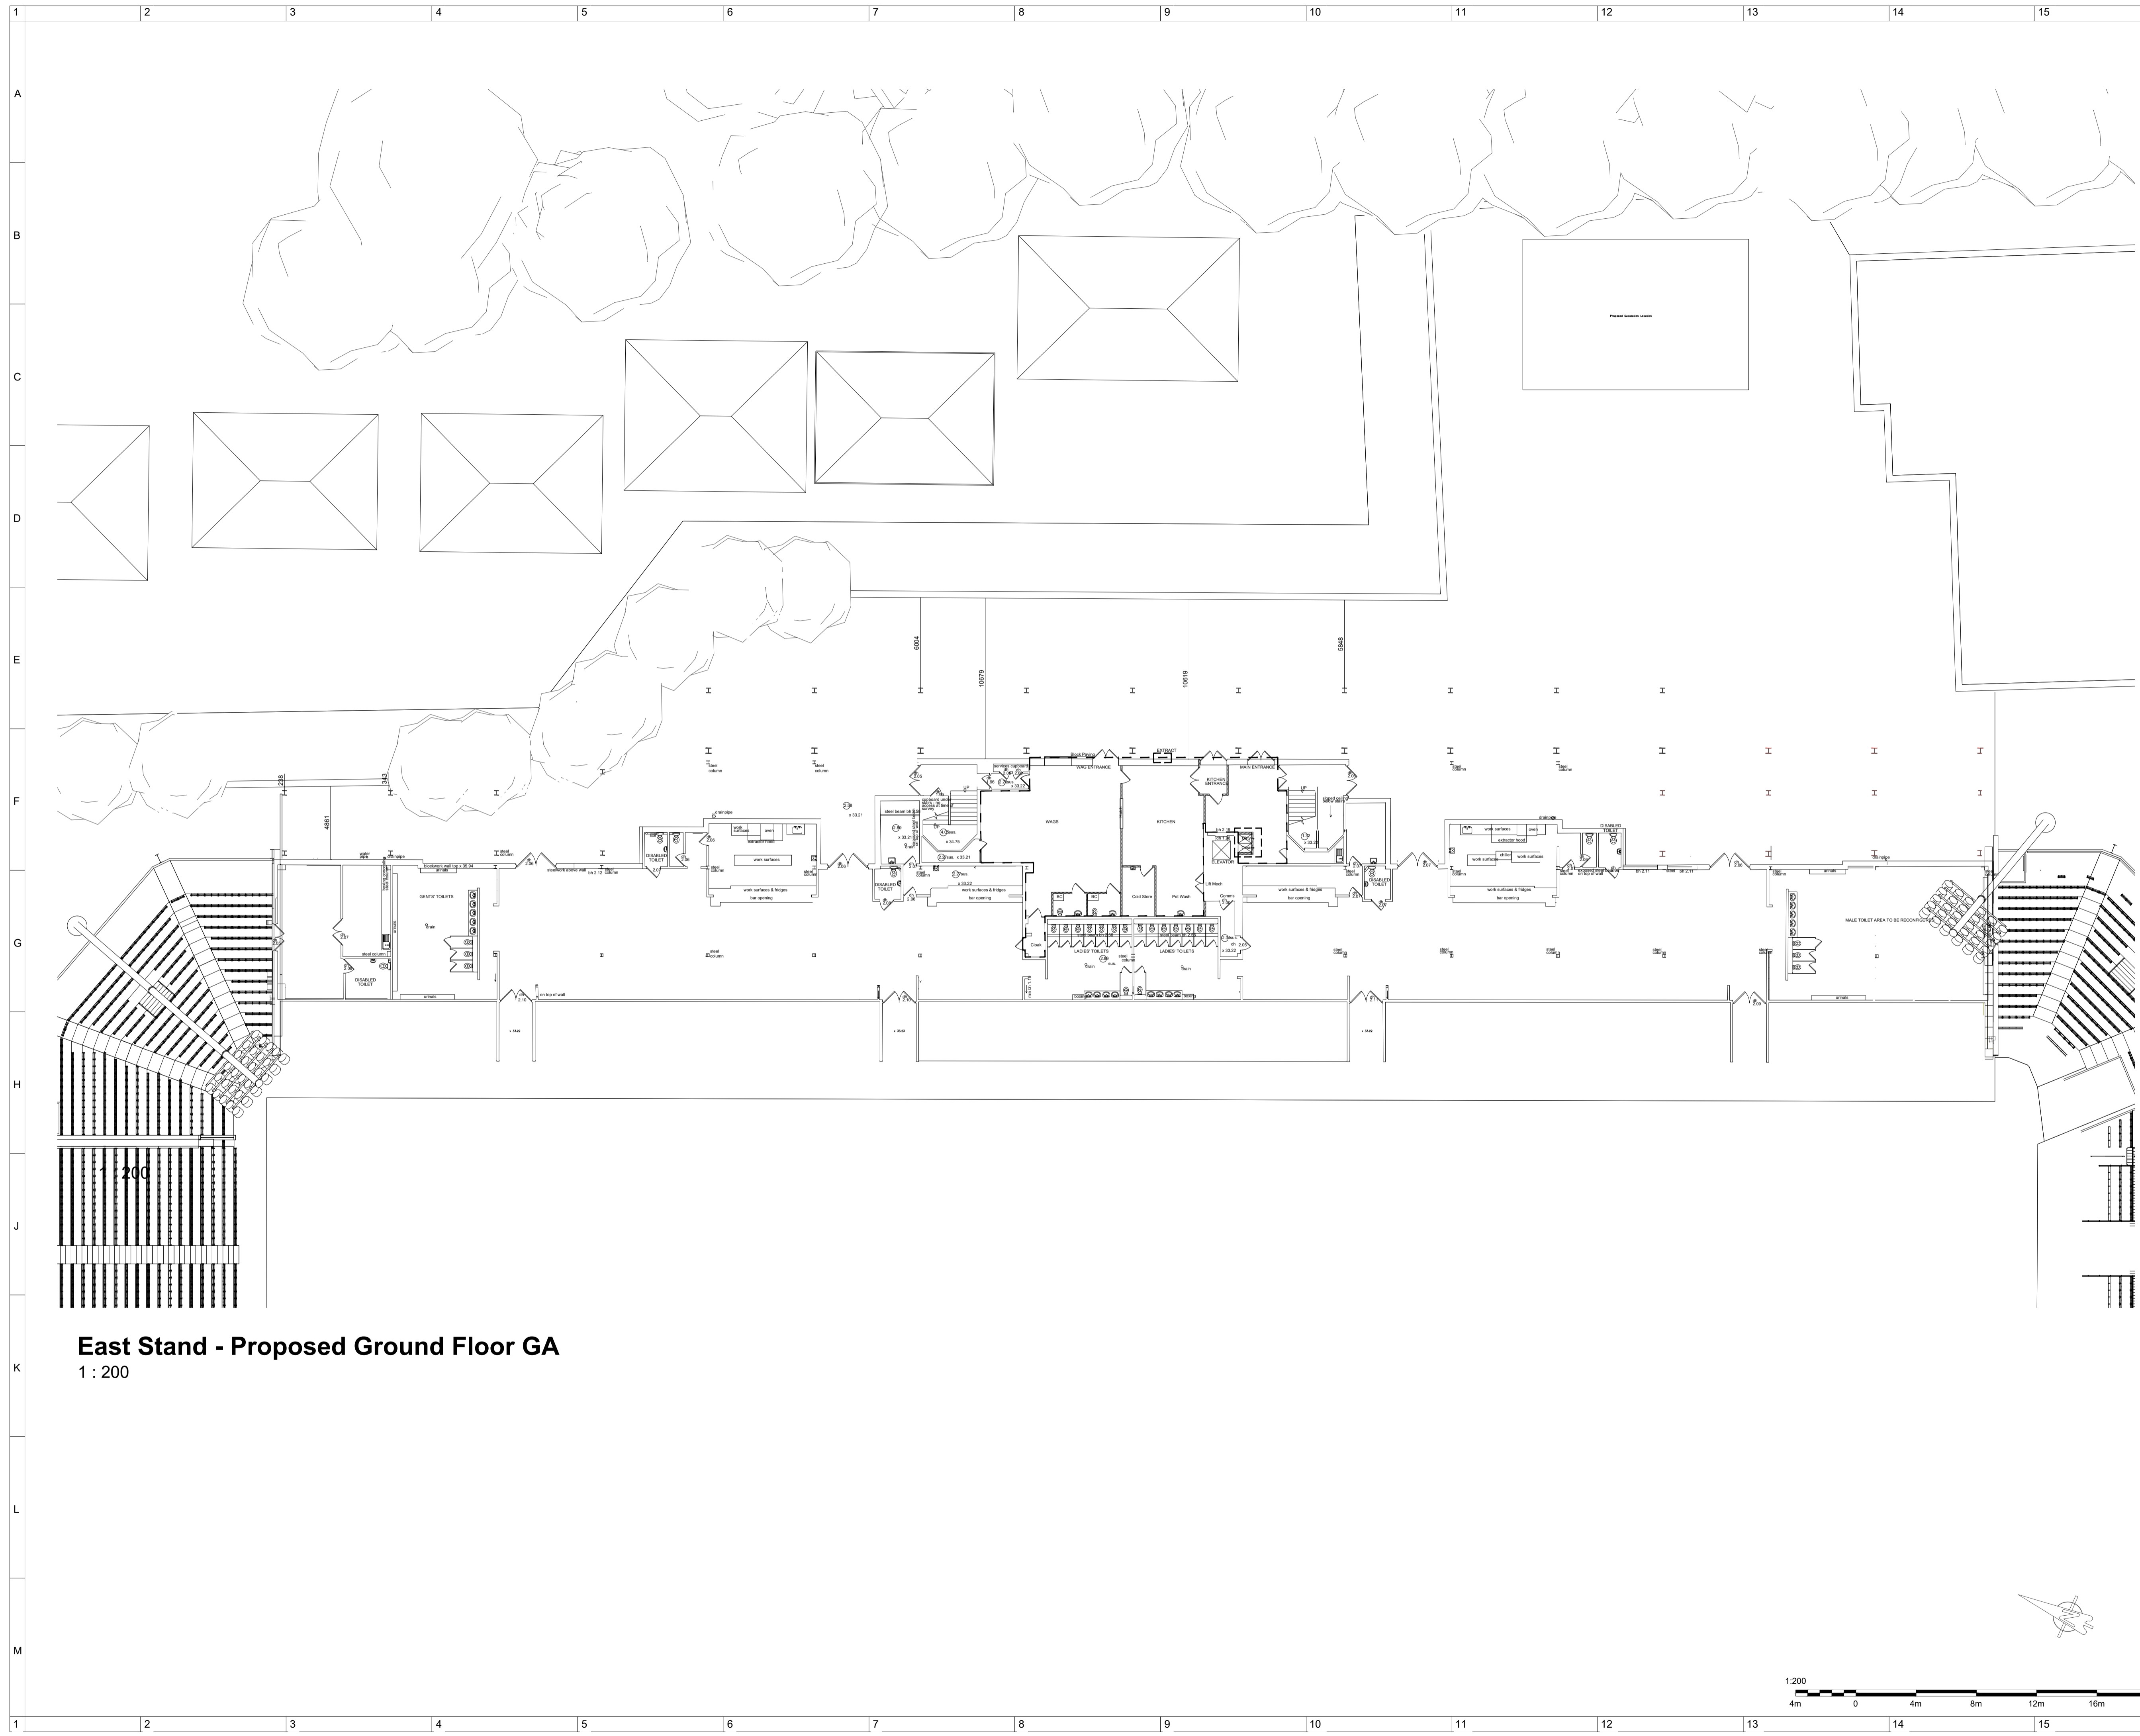


East Stand - Proposed Ground Floor GA
1 : 200

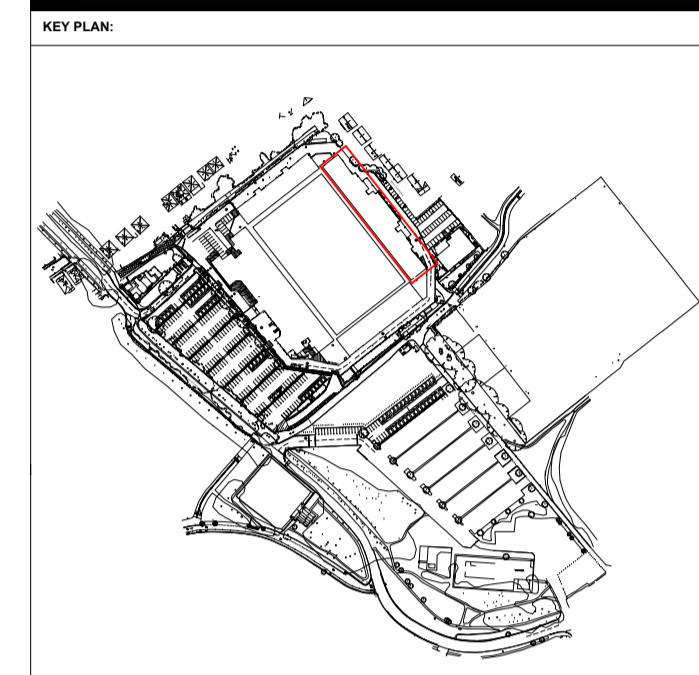


REVISIONS:





Rev	Date	By	Description
P01	11/05/25	RR	General Revisions for Final Issue
P02	13/01/26	FN	Scale changed

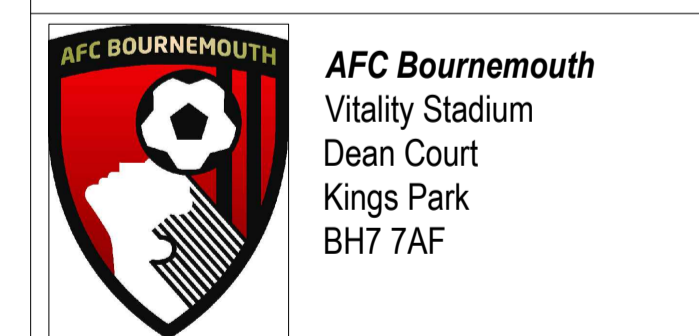

PROJECT AFC Bournemouth			
DRAWING TITLE: East Stand - Proposed Ground Floor GA			
CLIENT AFC Bournemouth			
DRAWN: RR	DRAWING STATUS: PLANNING		
APPROVED: DL	DATE DRAWN: 10/14/25		
SCALE As 1:200@A1	JOB No: 25017.7	SUITABILITY S3	REVISION P02
DOCUMENT ID: 25017.7- STA - E - 00 - DR - A - 0032			
<small>The copyright of this design drawing belongs to Stadium Structures LTD, without authorisation it is allowed to be used in specific projects, otherwise, the company reserves the right to pursue legal responsibility. COPYRIGHT © 2025</small>			

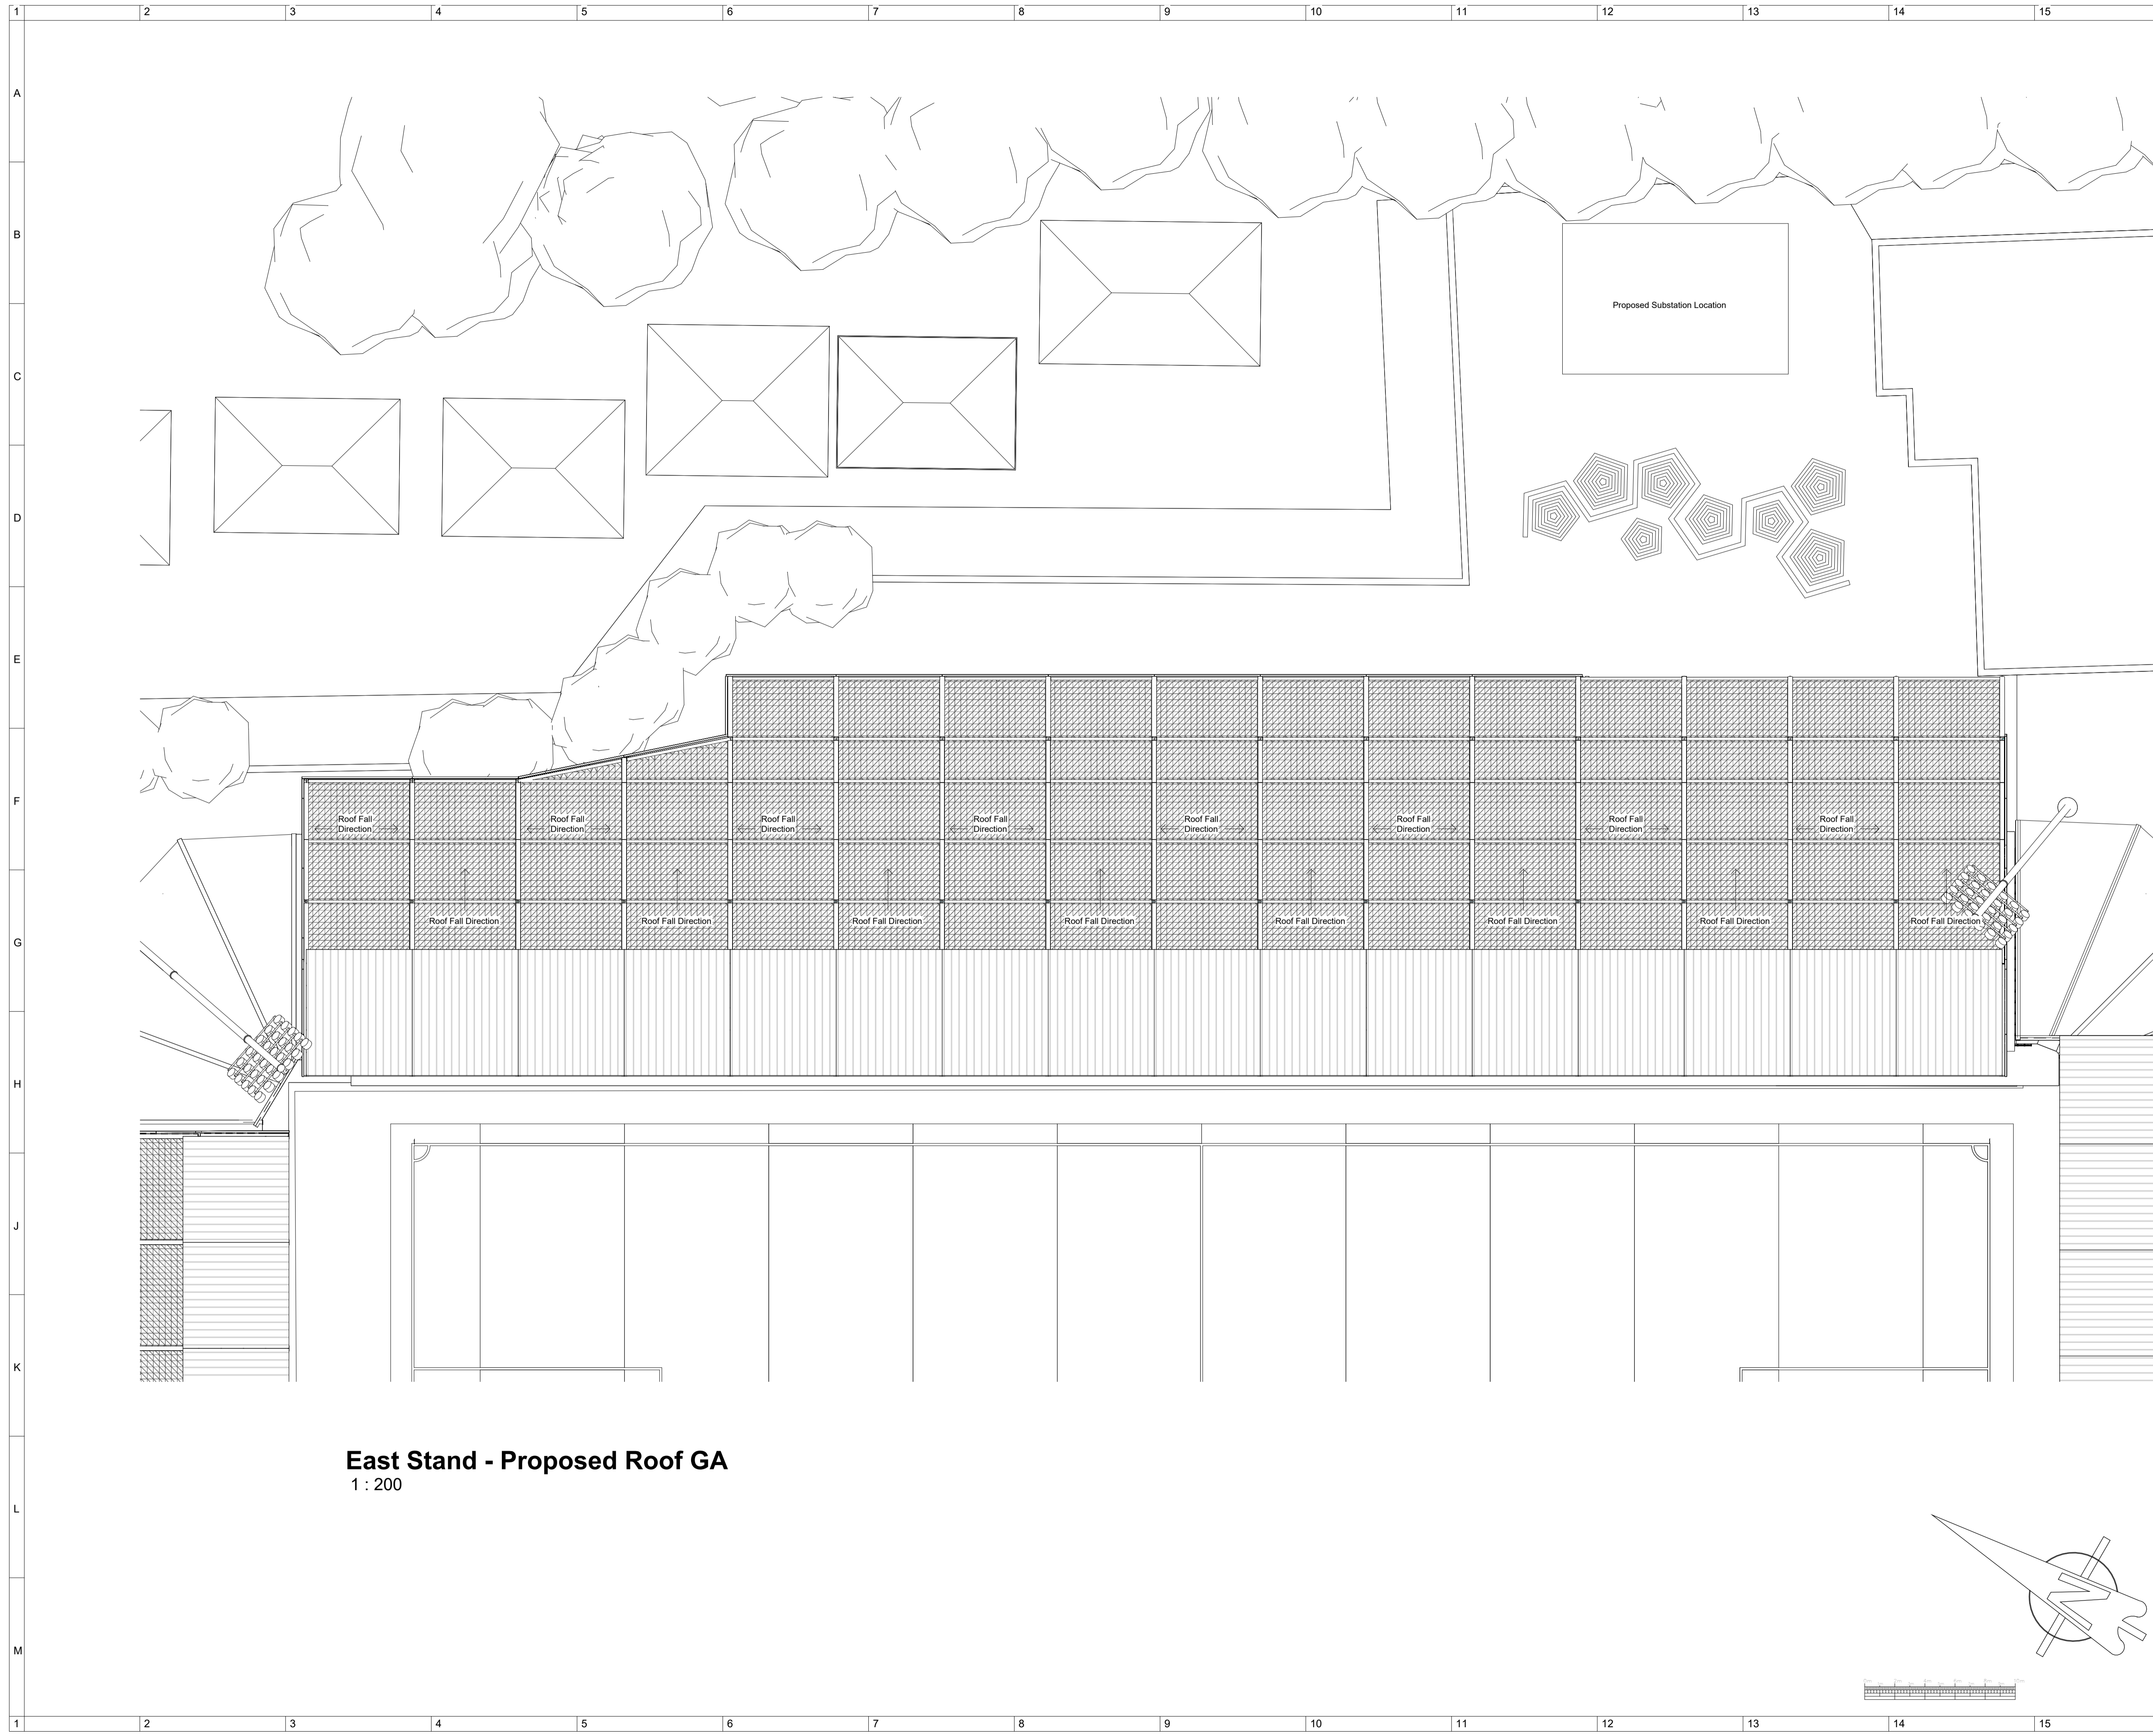


East Stand - Proposed Roof GA
1 : 200

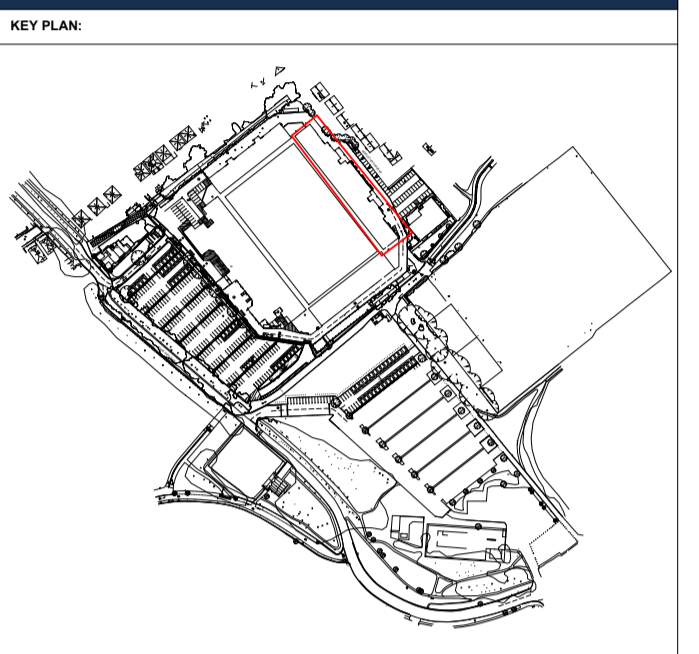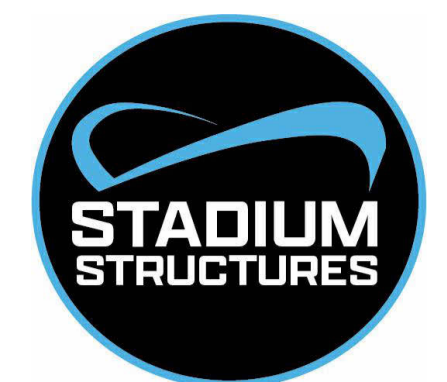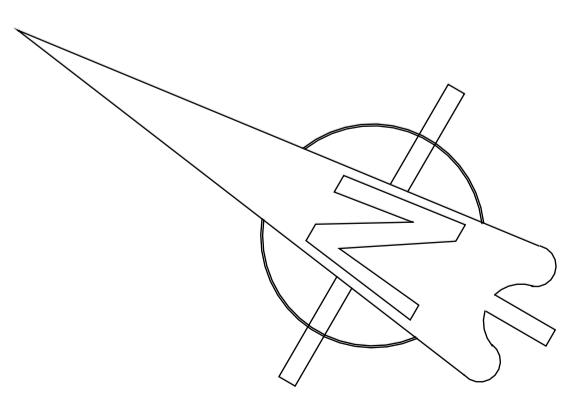 



REVISIONS:

Rev	Date	By	Description
P01	11/04/25	RR	General Revisions for Final Issue

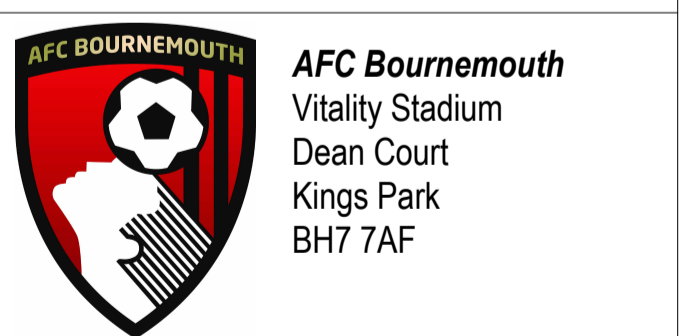

AFC Bournemouth
Vitality Stadium
Dean Court
Kings Park
BH7 7AF

PROJECT AFC Bournemouth			
DRAWING TITLE: East Stand - Proposed Roof GA			
CLIENT AFC Bournemouth			
DRAWN: RR	DRAWING STATUS: PLANNING		
APPROVED: DL	DATE DRAWN: 10/14/25	REVISION: P01	
SCALE: As indicated@A1	JOB No.: 250177	SUITABILITY: S3	REVISION: P01
DOCUMENT ID: 250177- STA - E - RF - DR - A - 0201			
<small>The copyright of this design drawing belongs to Stadium Structures LTD, without authorisation it is allowed to be used in specific projects, otherwise, the company reserves the right to pursue legal responsibility. COPYRIGHT © 2025</small>			

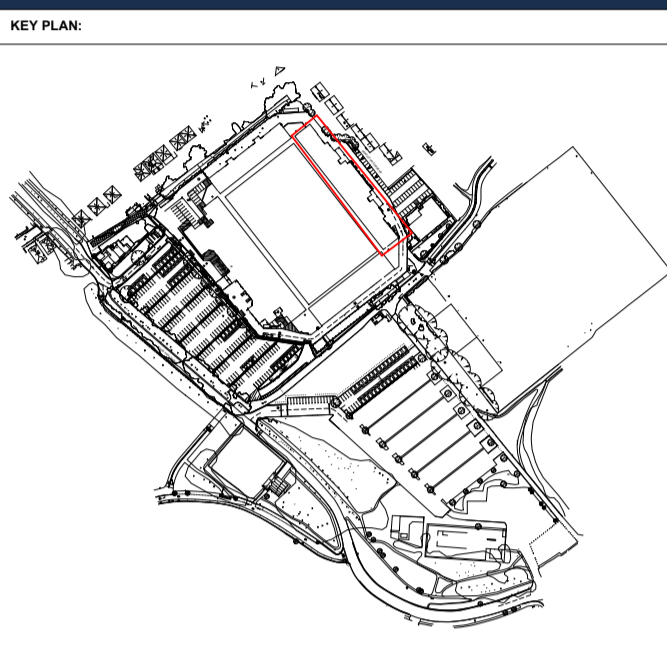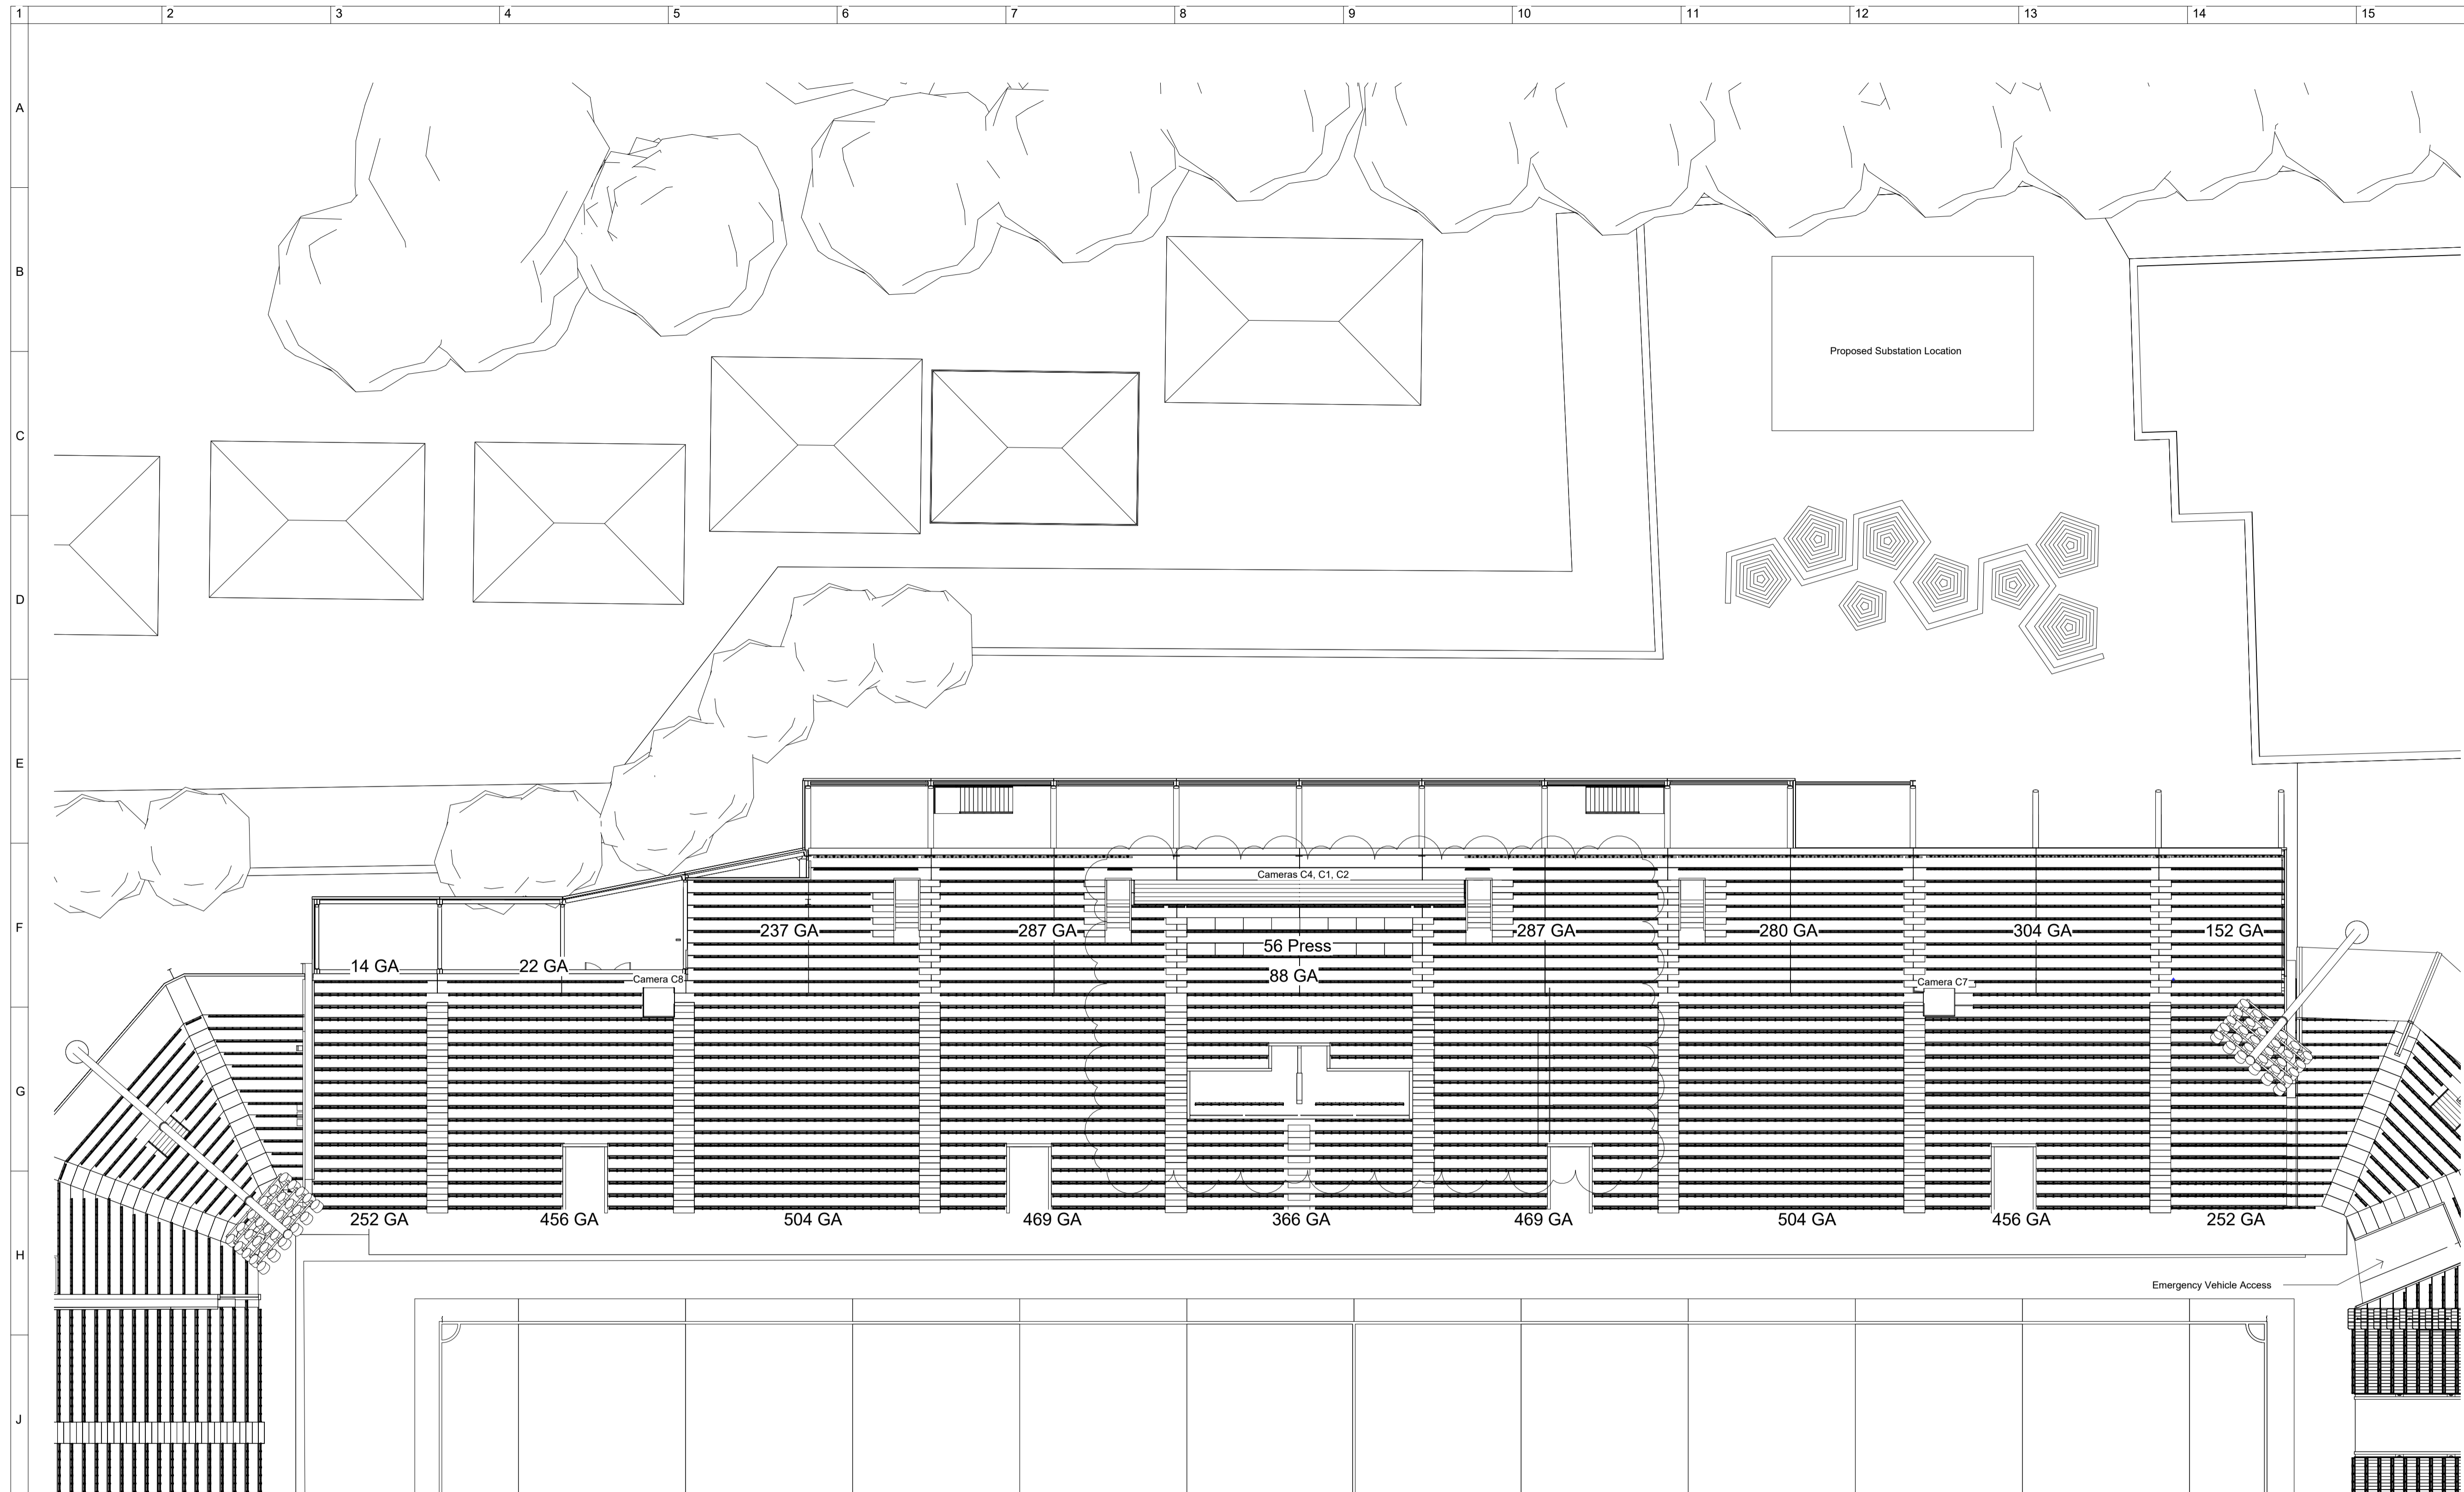

REVISIONS:

Rev	Date	By	Description
P01	10/21/25	RR	Camera Positions Added
P02	10/24/25	RR	Camera Platform, Press seating, Vomitories moved to suit comments
P03	11/04/25	RR	General Revisions for Final Issue
P04	13/01/26	FN	Scale Updated

Proposed Lower Bowl Seating Capacity

GA (HOME)	2516
GA WHEELCHAIR POSITIONS PITCH SIDE (HOME)	17
GA WHEELCHAIR COMPANIONS PITCH SIDE(HOME)	17
GA (AWAY)	1212
GA WHEELCHAIR POSITIONS PITCH SIDE (AWAY)	8
GA WHEELCHAIR COMPANIONS PITCH SIDE(AWAY)	8


Proposed Upper Bowl Extension Seating Capacity

GA (HOME)	991
GA (AWAY)	736



East Stand Total Capacity 5455*


* Seat numbers are approximate and could be subject to change

East Stand - Proposed Upper Seating Bowl Extension
1 : 200

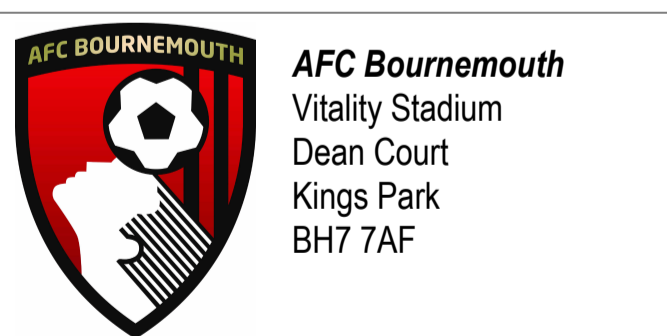


PROJECT AFC Bournemouth			
DRAWING TITLE: East Stand - Proposed Upper Seating Bowl Extension			
CLIENT AFC Bournemouth			
DRAWN: RR	DRAWING STATUS: PLANNING		
APPROVED: DL	DATE DRAWN: 10/14/25		
SCALE: 1:200	JOB No.: 250177	SUITABILITY: S3	REVISION: P04
DOCUMENT ID: 250177- STA - N - 01 - DR - A - 0102			

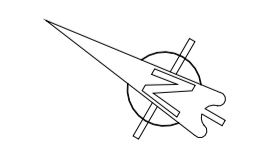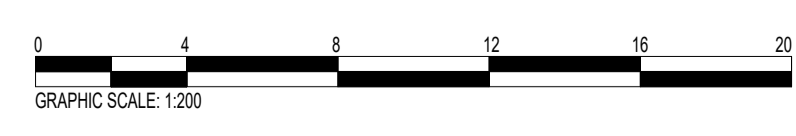

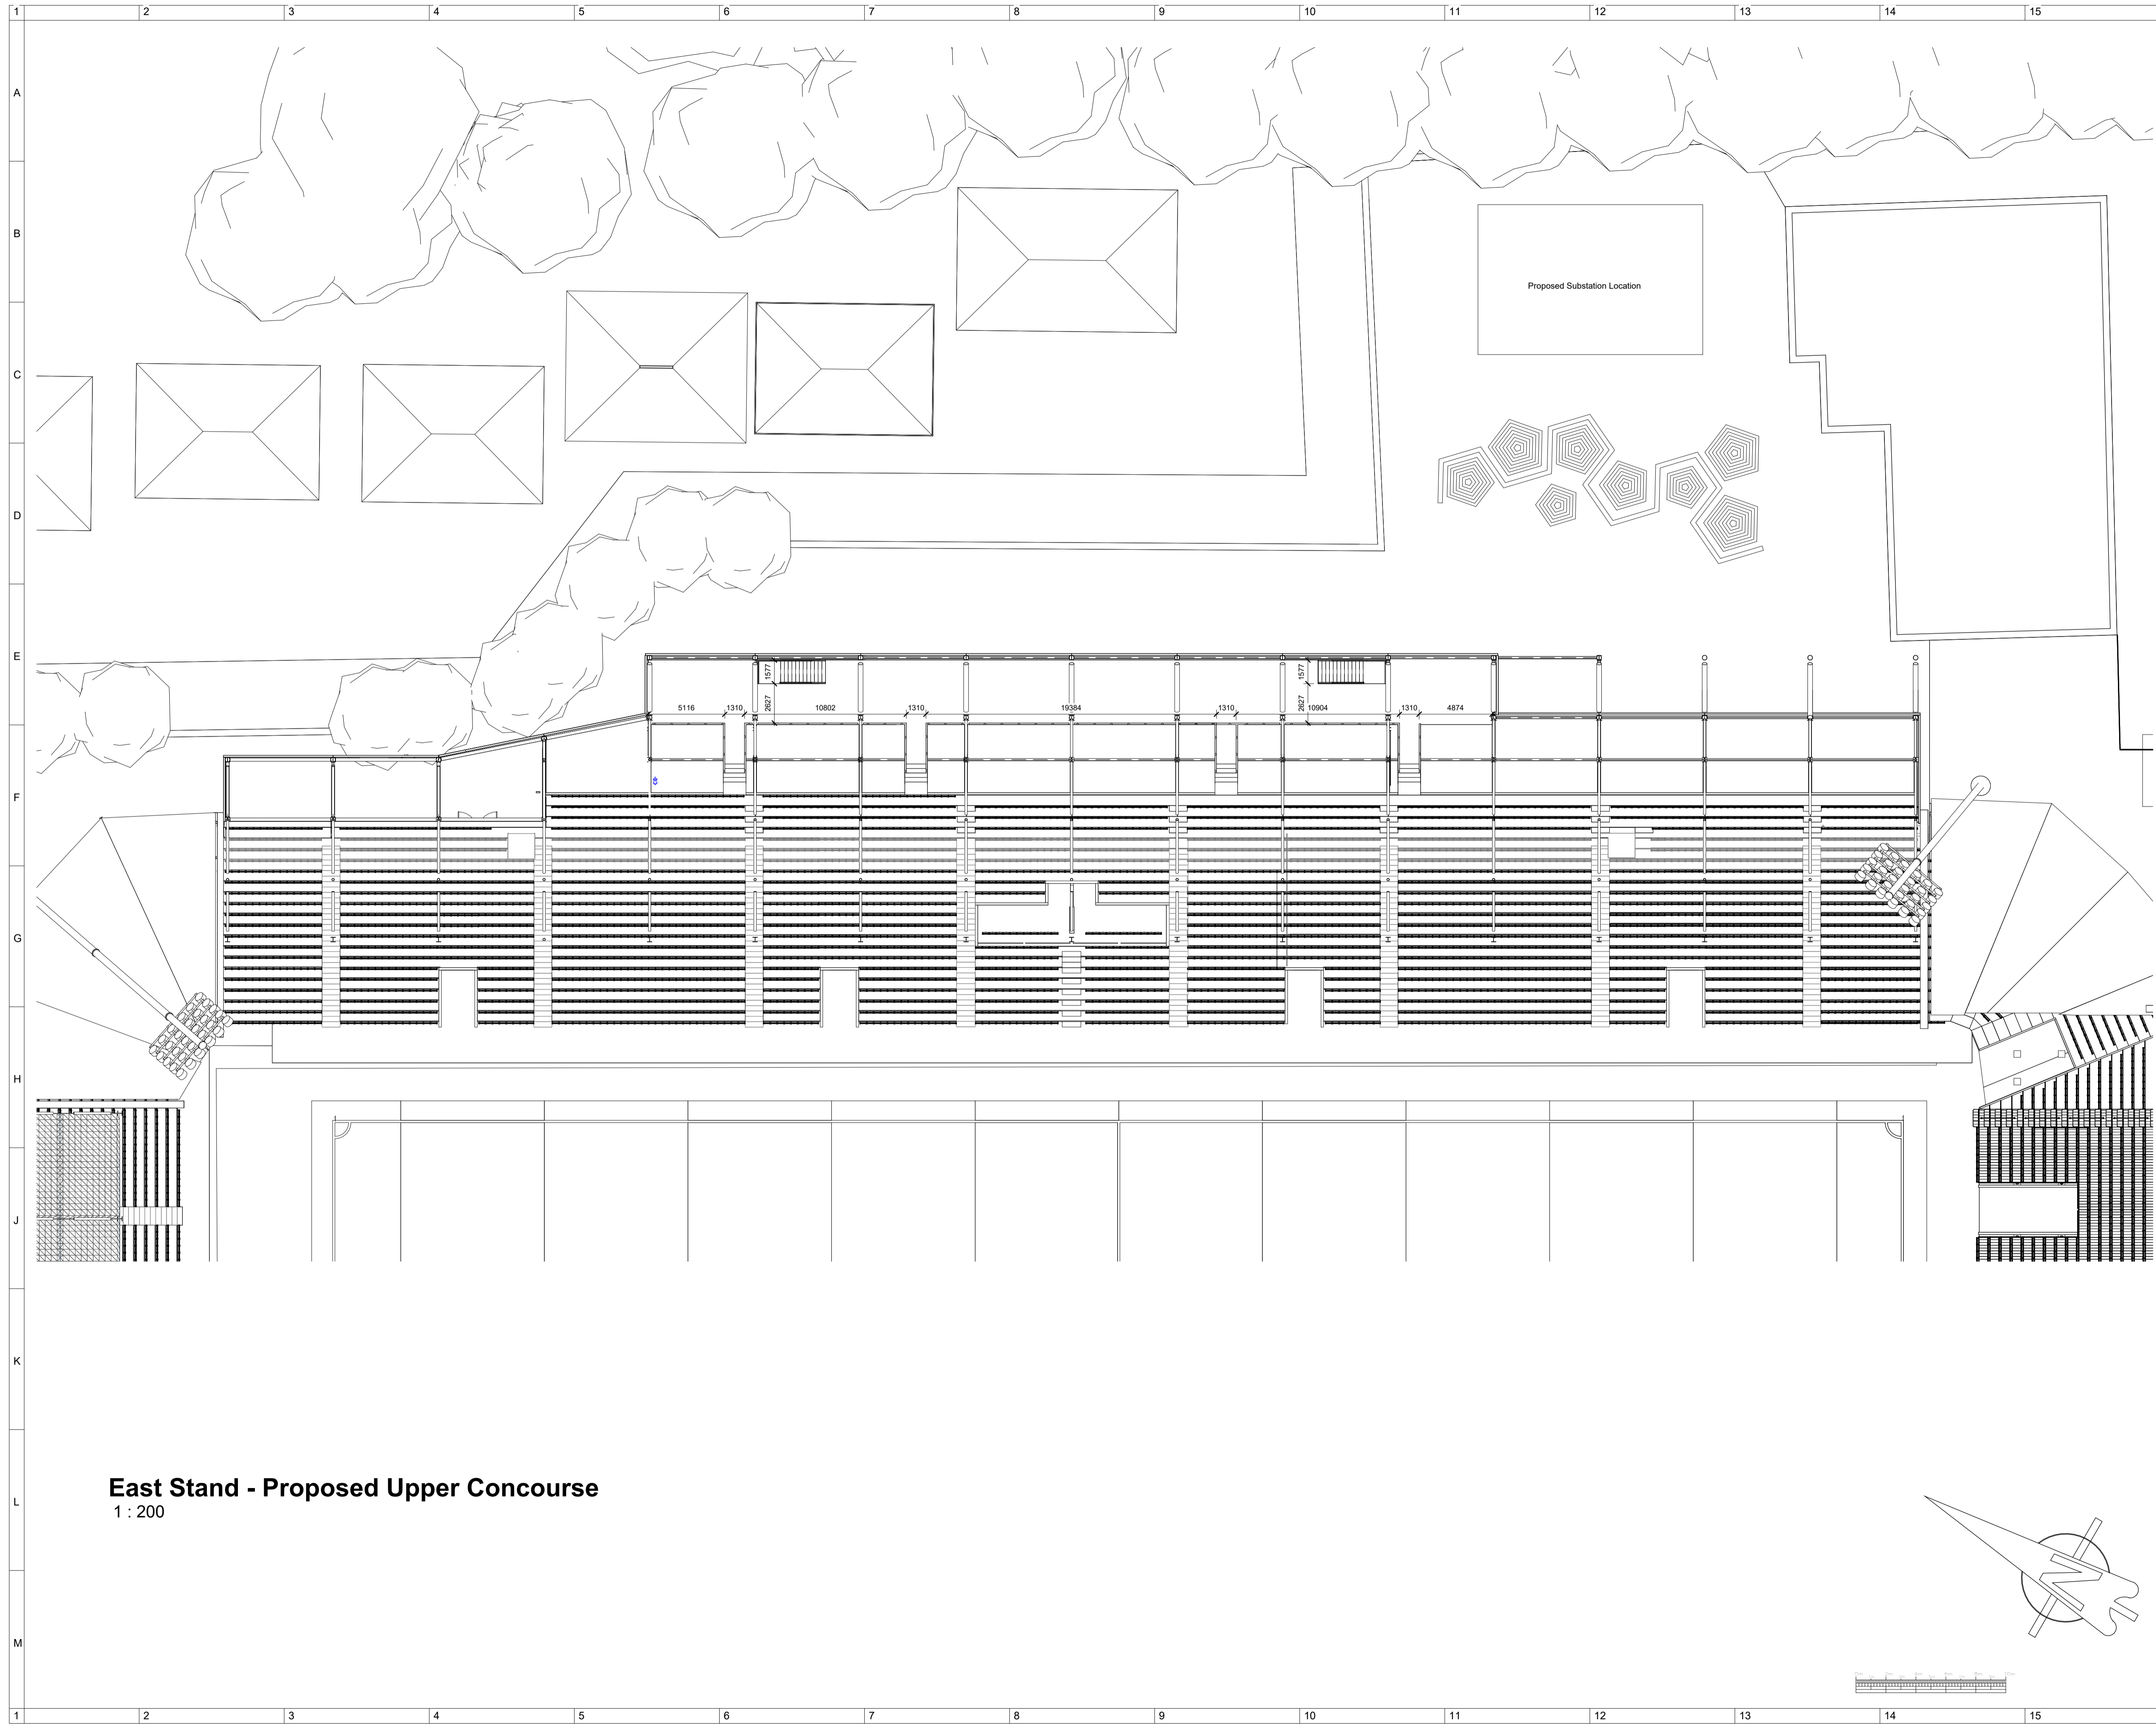

East Stand - Proposed Upper Concourse
1 : 200

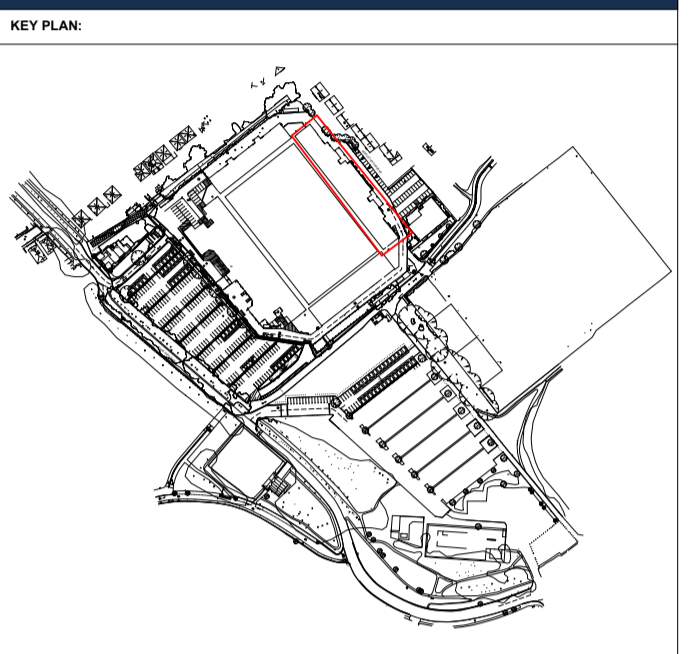

REVISIONS:

Rev	Date	By	Description
P01	11/04/25	RR	General Revisions for Final Issue

Proposed Lower Bowl Seating Capacity

GA (HOME)	2516
GA WHEELCHAIR POSITIONS PITCH SIDE (HOME)	17
GA WHEELCHAIR COMPANIONS PITCH SIDE(HOME)	17
GA (AWAY)	1212
GA WHEELCHAIR POSITIONS PITCH SIDE (AWAY)	8
GA WHEELCHAIR COMPANIONS PITCH SIDE(AWAY)	8


Proposed Upper Bowl Extension Seating Capacity

GA (HOME)	991
GA (AWAY)	736

East Stand Total Capacity 5455*

*Seat numbers are approximate and could be subject to change.

NOTE: Tree heights and widths are indicative

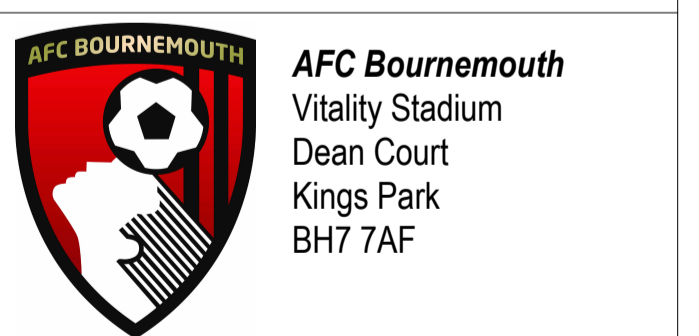

PROJECT: AFC Bournemouth

DRAWING TITLE: East Stand - Proposed Upper Concourse

CLIENT: AFC Bournemouth


DRAWN:	DRAWING STATUS:
RR	PLANNING

APPROVED:	DATE DRAWN:
DL	10/14/25


SCALE:	JOB No.:	DUTABILITY:	REVISION:
1:200	250178	S3	P01

DOCUMENT ID: 250178- STA - N - 01 - DR - A - 0103

The copyright of this design drawing belongs to Stadium Structures LTD, without authorisation it is allowed to be used in specific projects, otherwise, the company reserves the right to pursue legal responsibility. COPYRIGHT © 2025

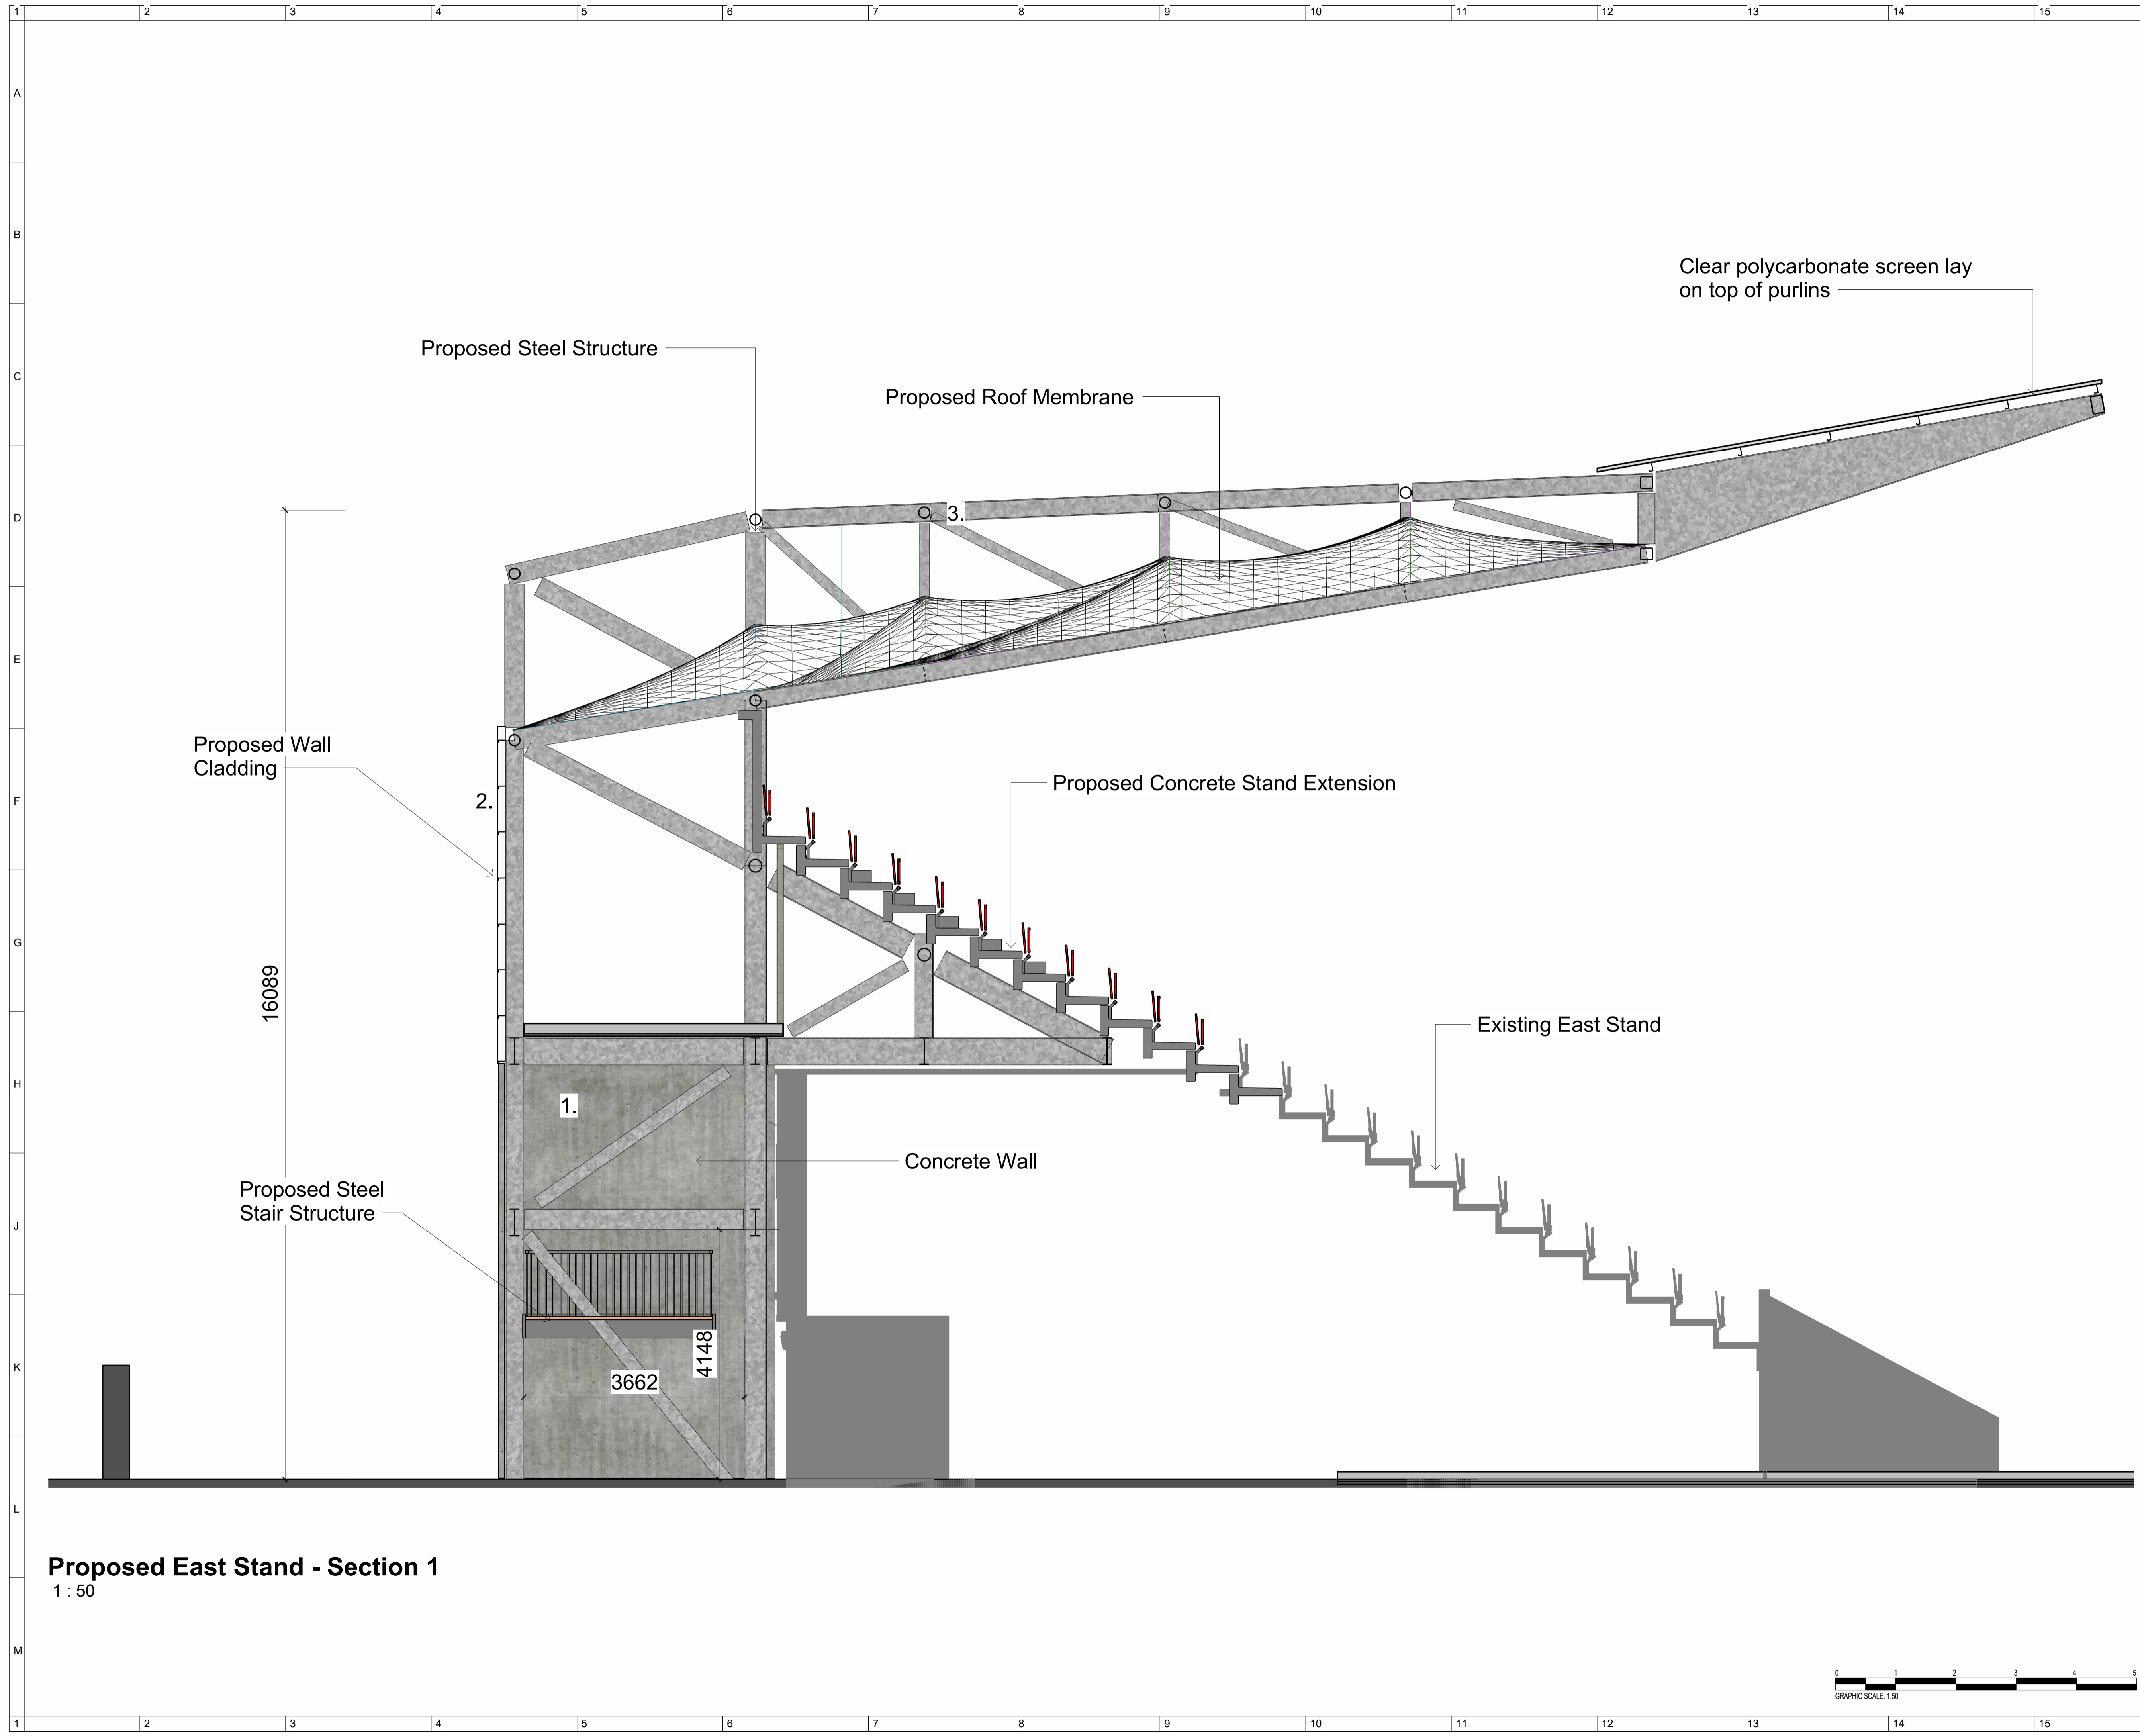


Proposed East Stand - Section 1
1 : 50

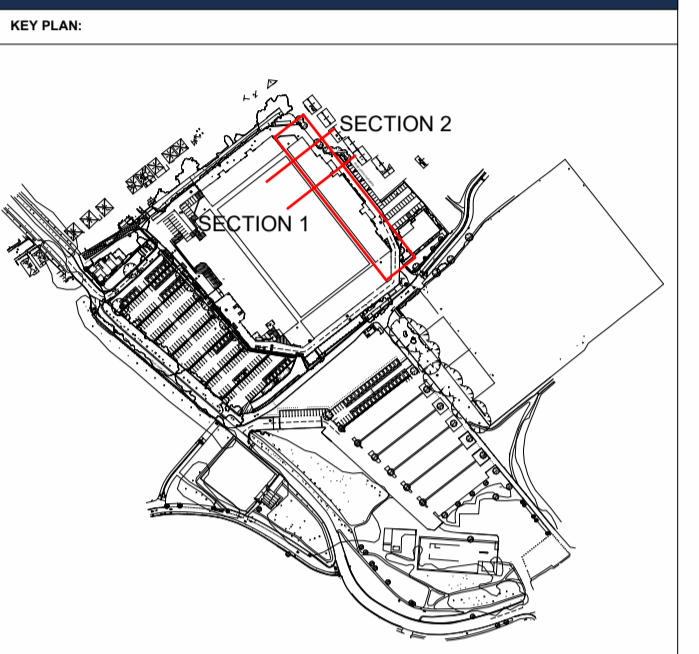

REVISIONS:

Rev	Date	By	Description
P01	11.06.25	RR	General Revisions for Final Issue


- Key:
1. PRECAST CONCRETE WALL PANELS.
 2. EUROBOND WALL CLADDING LAID HORIZONTALLY. TATA PRISMAS COLOUR SILVER.
 3. STEEL ROOF SUPPORT STRUCTURE GALVANISED.
 4. CLEAR ETFE SIDE SCREEN WITH MULLIONS.
 5. BLOCKWORK WALL.

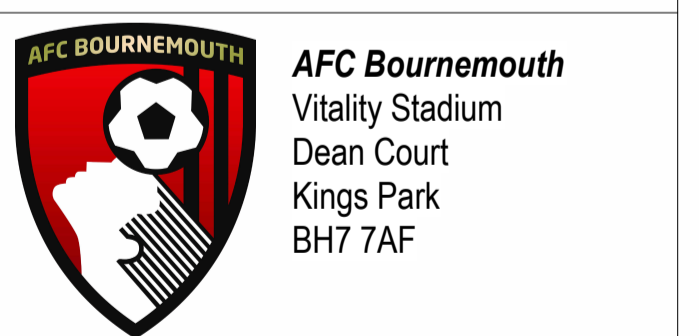



PROJECT AFC Bournemouth			
DRAWING TITLE Proposed East Stand - Section 1			
CLIENT AFC Bournemouth			
DRAWN: RR	DRAWING STATUS: PLANNING		
APPROVED: DL	DATE DRAWN: 10/14/25		
SCALE	JOB No: 250176	DUTABILITY: S3	REVISION: P01
DOCUMENT ID: 250176- STA - N - XX - DR - A - 1050E			

The copyright of this design drawing belongs to Stadium Structures LTD, without authorisation it is allowed to be used in specific projects, otherwise, the company reserves the right to pursue legal responsibility. COPYRIGHT © 2025



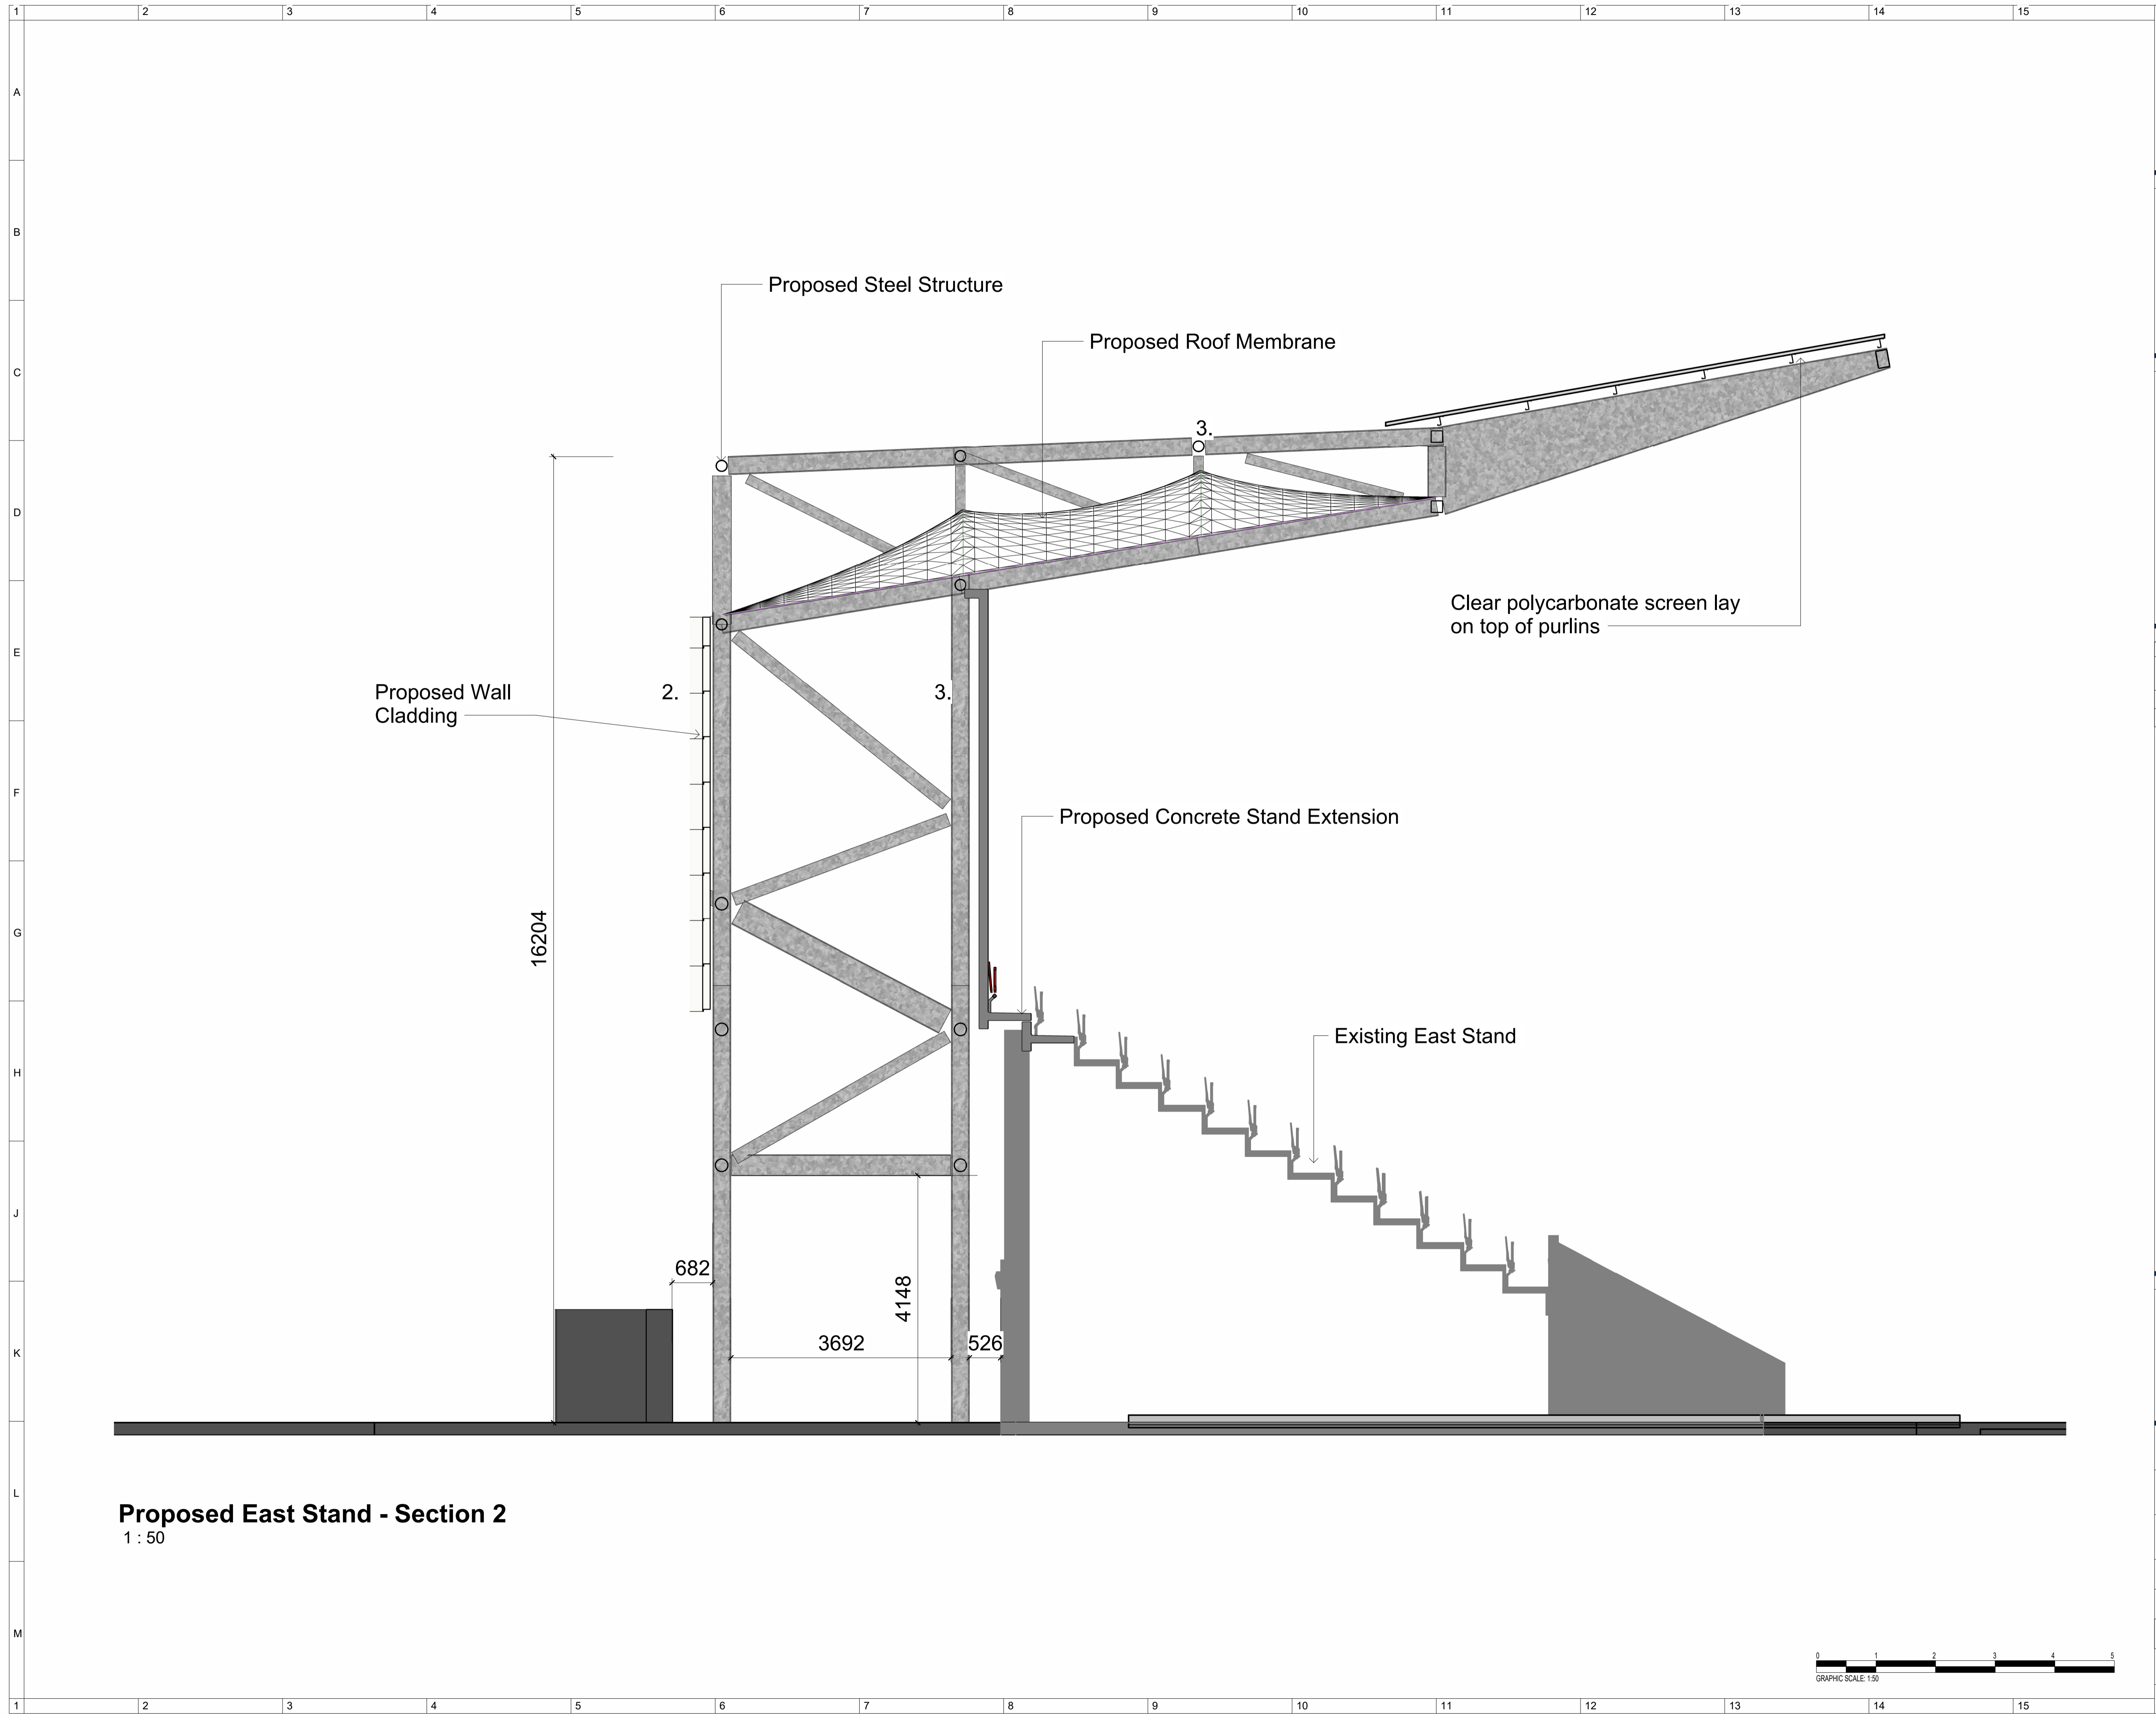

Proposed East Stand - Section 2
1 : 50

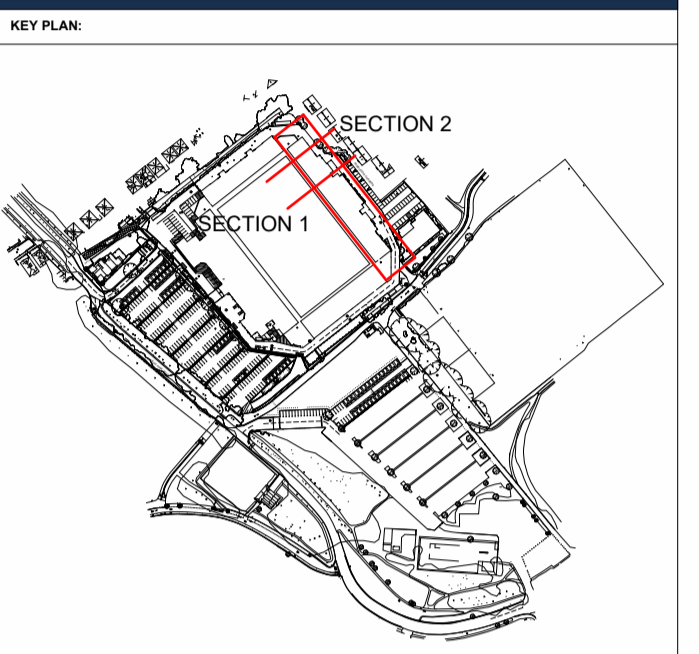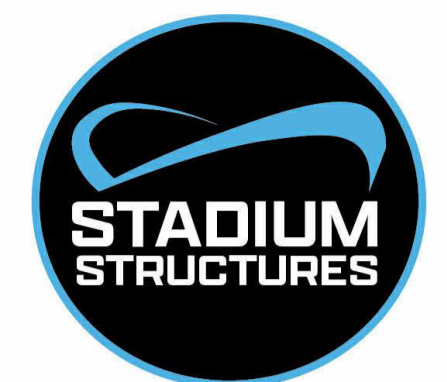


REVISIONS:


Rev	Date	By	Description
P01	11.06.25	RR	General Revisions for Final Issue

- Key:
1. PRECAST CONCRETE WALL PANELS.
 2. EUROBOND WALL CLADDING LAID HORIZONTALLY. TATA PRISMAS COLOUR SILVER.
 3. STEEL ROOF SUPPORT STRUCTURE GALVANISED.
 4. CLEAR ETFE SIDE SCREEN WITH MULLIONS.
 5. BLOCKWORK WALL.




PROJECT AFC Bournemouth			
DRAWING TITLE Proposed East Stand - Section 2			
CLIENT AFC Bournemouth			
DRAWN RR	DRAWING STATUS PLANNING		
APPROVED DL	DATE DRAWN 10/14/25		
SCALE	JOB No: 250176	DUTABILITY S3	REVISION P01
DOCUMENT ID: 250176- STA - N - XX - DR - A - 1051E			

 

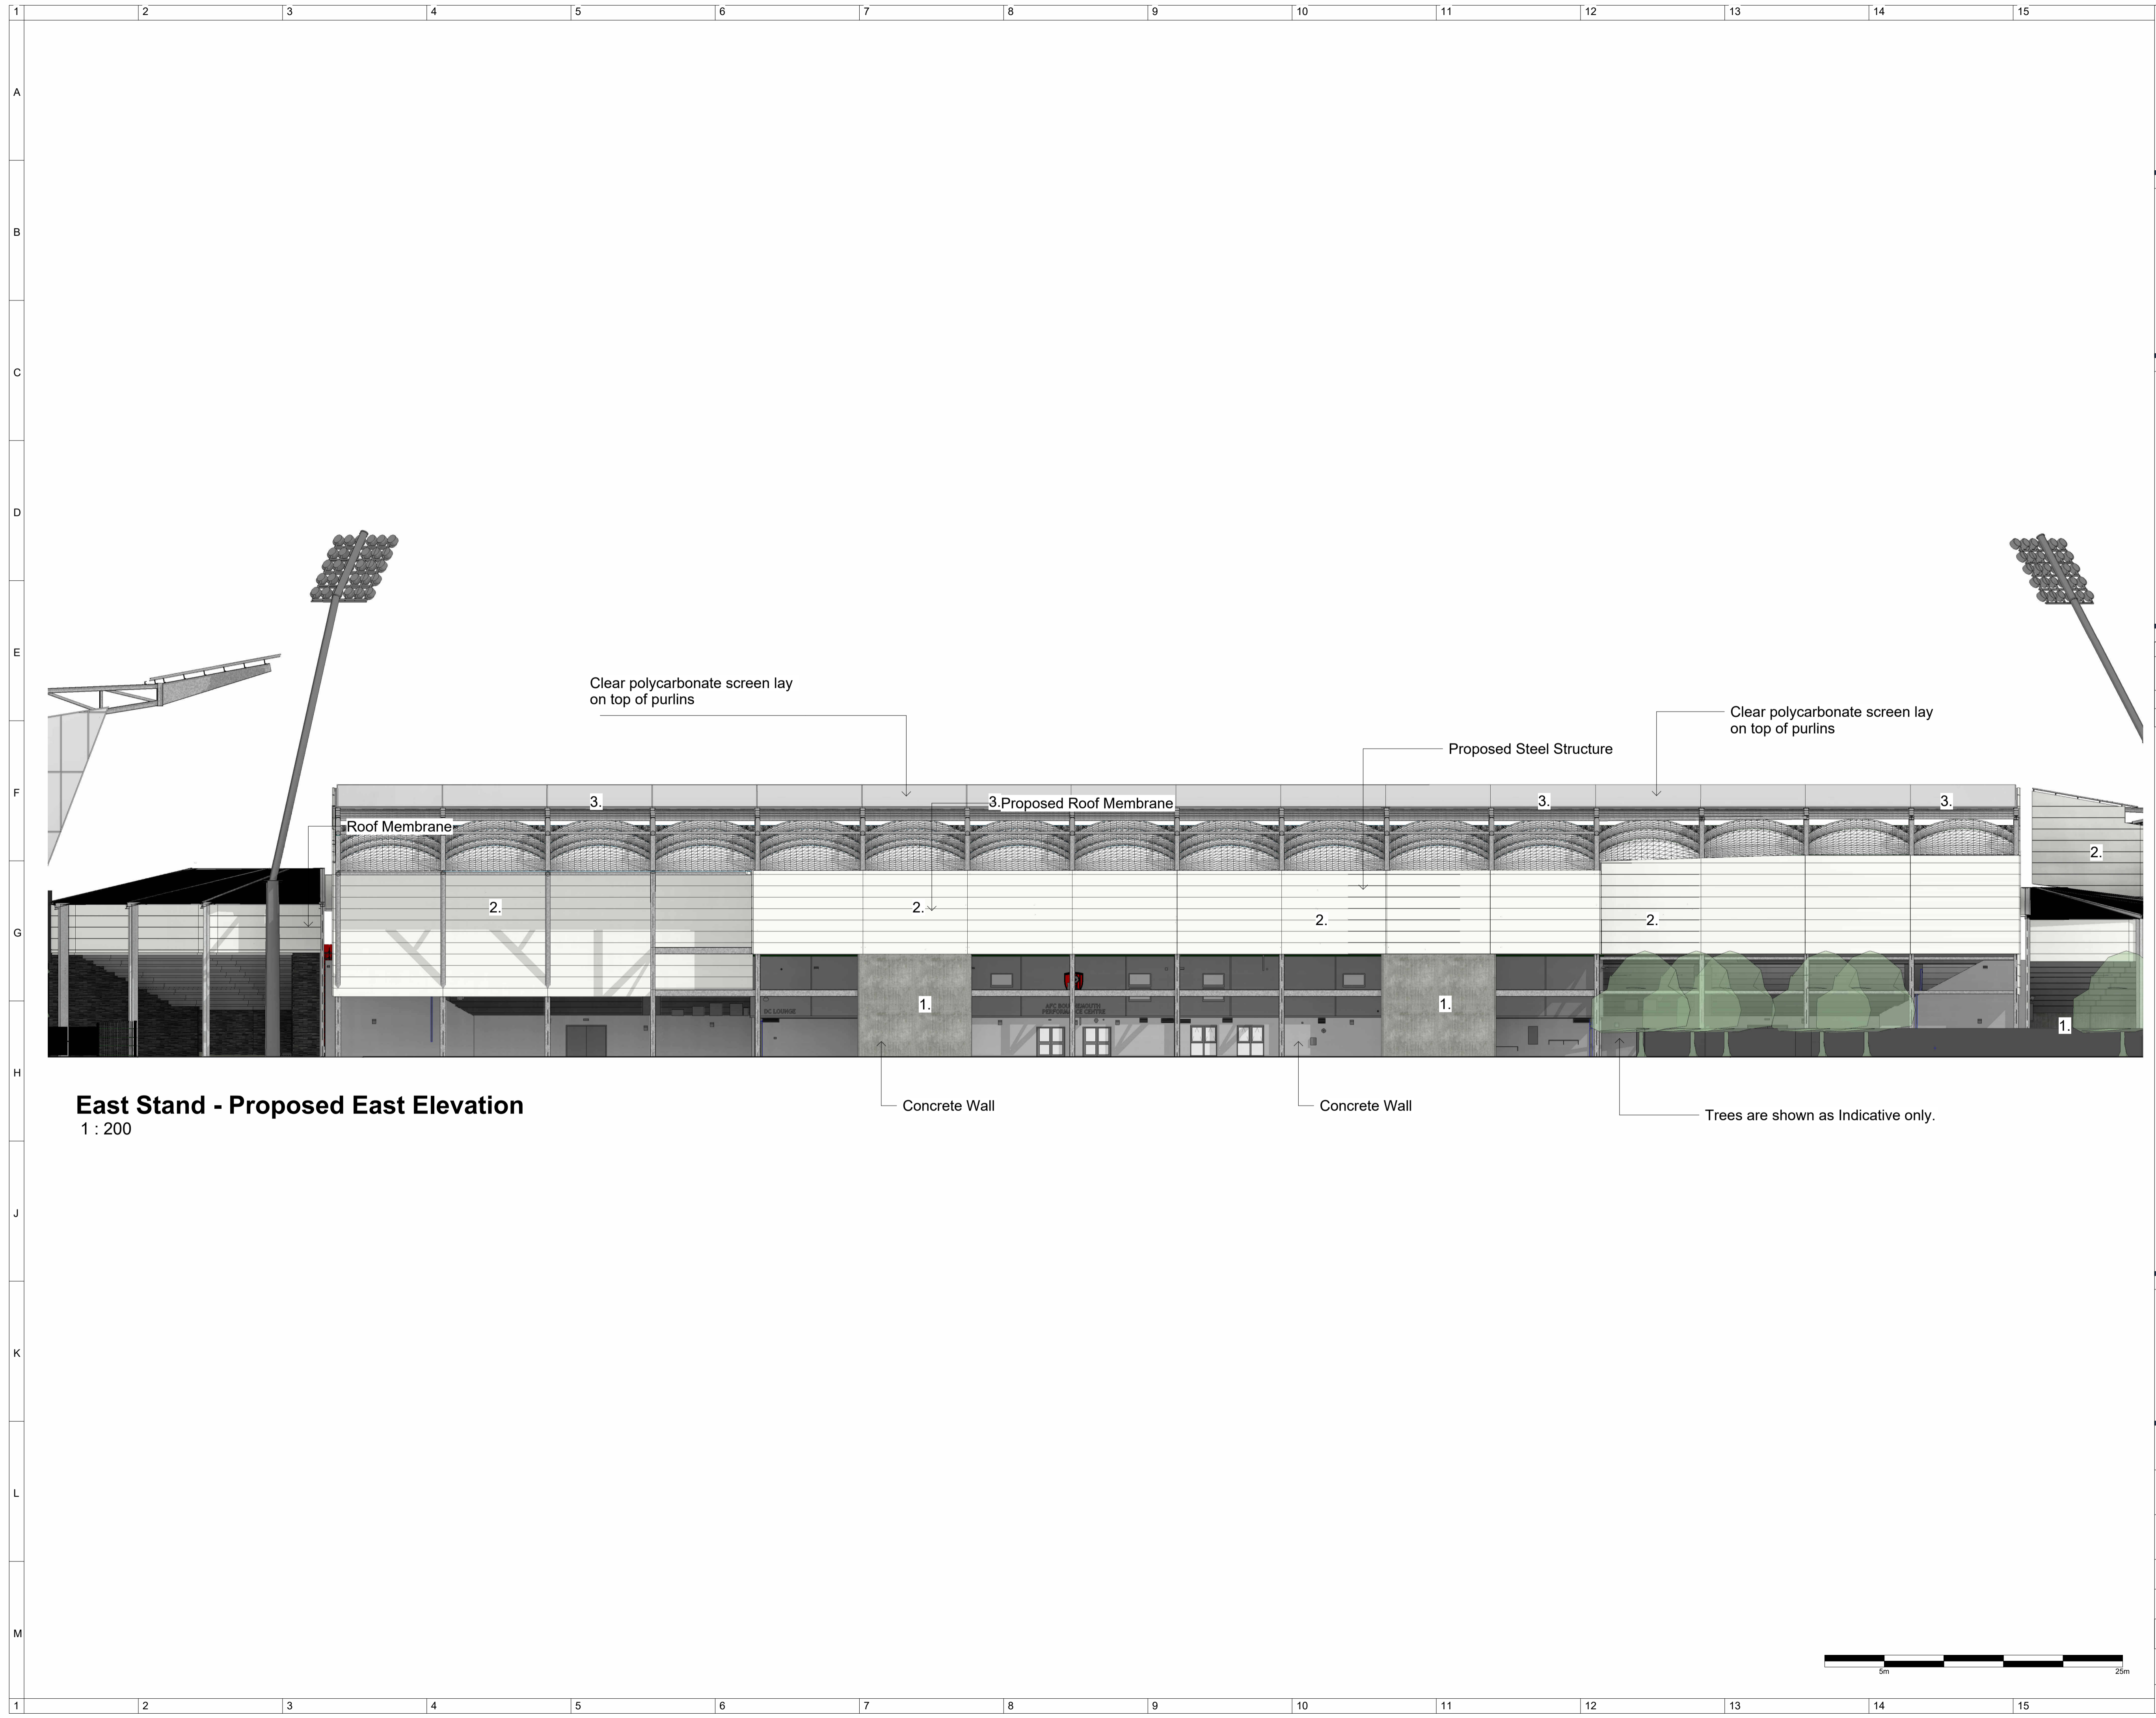

East Stand - Proposed East Elevation
1 : 200

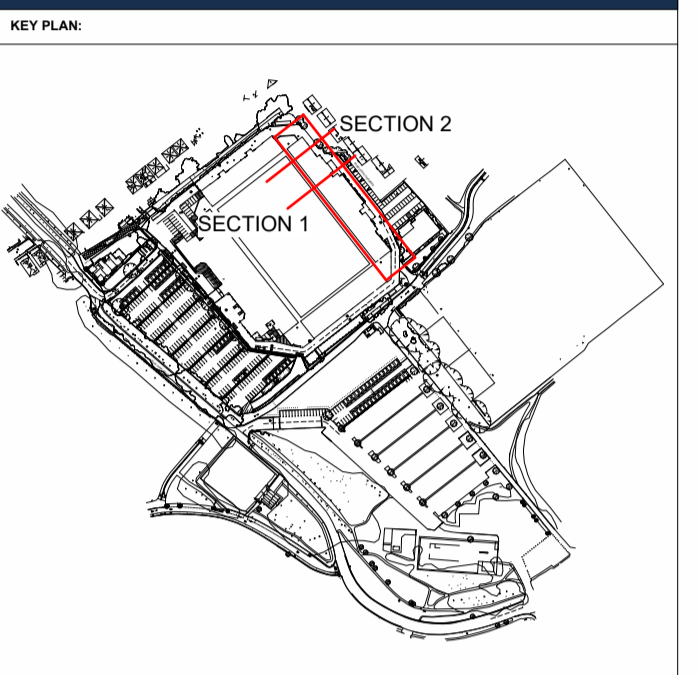


REVISIONS:

Rev	Date	By	Description
P01	11.06.25	RR	General Revisions for Final Issue
P02	19.01.2026	FN	Scale changed
P03	20.01.2026	FN	Note Added

- Key:
1. PRECAST CONCRETE WALL PANELS.
 2. EUROBOND WALL CLADDING LAID HORIZONTALLY. TATA PRISMAS COLOUR SILVER.
 3. STEEL ROOF SUPPORT STRUCTURE GALVANISED.
 4. CLEAR ETFE SIDE SCREEN WITH MULLIONS.
 5. BLOCKWORK WALL.

Note: All trees heights and widths are indicative

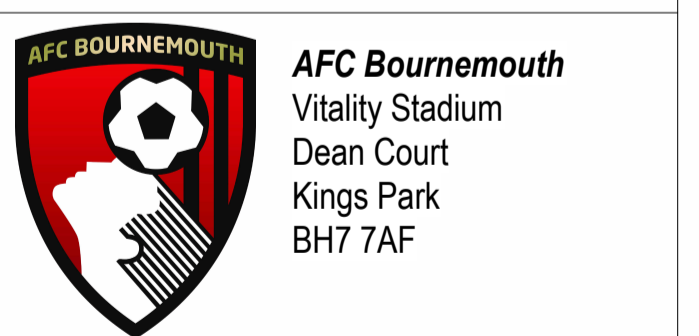

PROJECT AFC Bournemouth			
DRAWING TITLE East Stand - Proposed East Elevation			
CLIENT AFC Bournemouth			
DRAWN: FN	DRAWING STATUS: PLANNING		
APPROVED: DL	DATE DRAWN: 10/14/25		
SCALE: 1:250	JOB No: 250177	SUITABILITY: S3	REVISION: P03
DOCUMENT ID: 250177- STA - N - ZZ - DR - A - 1003			

