



1 Fanzone Circulation
1 : 500



KEY PLAN:


REVISIONS:

Rev	Date	By	Description
P01	13.01.26	FN	First Issue
6			




PROJECT AFC Bournemouth			
DRAWING TITLE Ticket Office Circulation			
CLIENT AFC Bournemouth			
DRAWN FN	DRAWING STATUS PLANNING		
APPROVED DL	DATE DRAWN 13.01.26		
SCALE 1 : 500@A1	JOB NO. 25017.9	SUITABILITY S3	REVISION P01
DOCUMENT ID 25017.9- STA - T - 00 - DR - A - 1051			

The copyright of this design drawing belongs to Stadium Structures LTD, without authorisation it is allowed to be used in specific projects, otherwise, the company reserves the right to pursue legal responsibility. COPYRIGHT © 2022

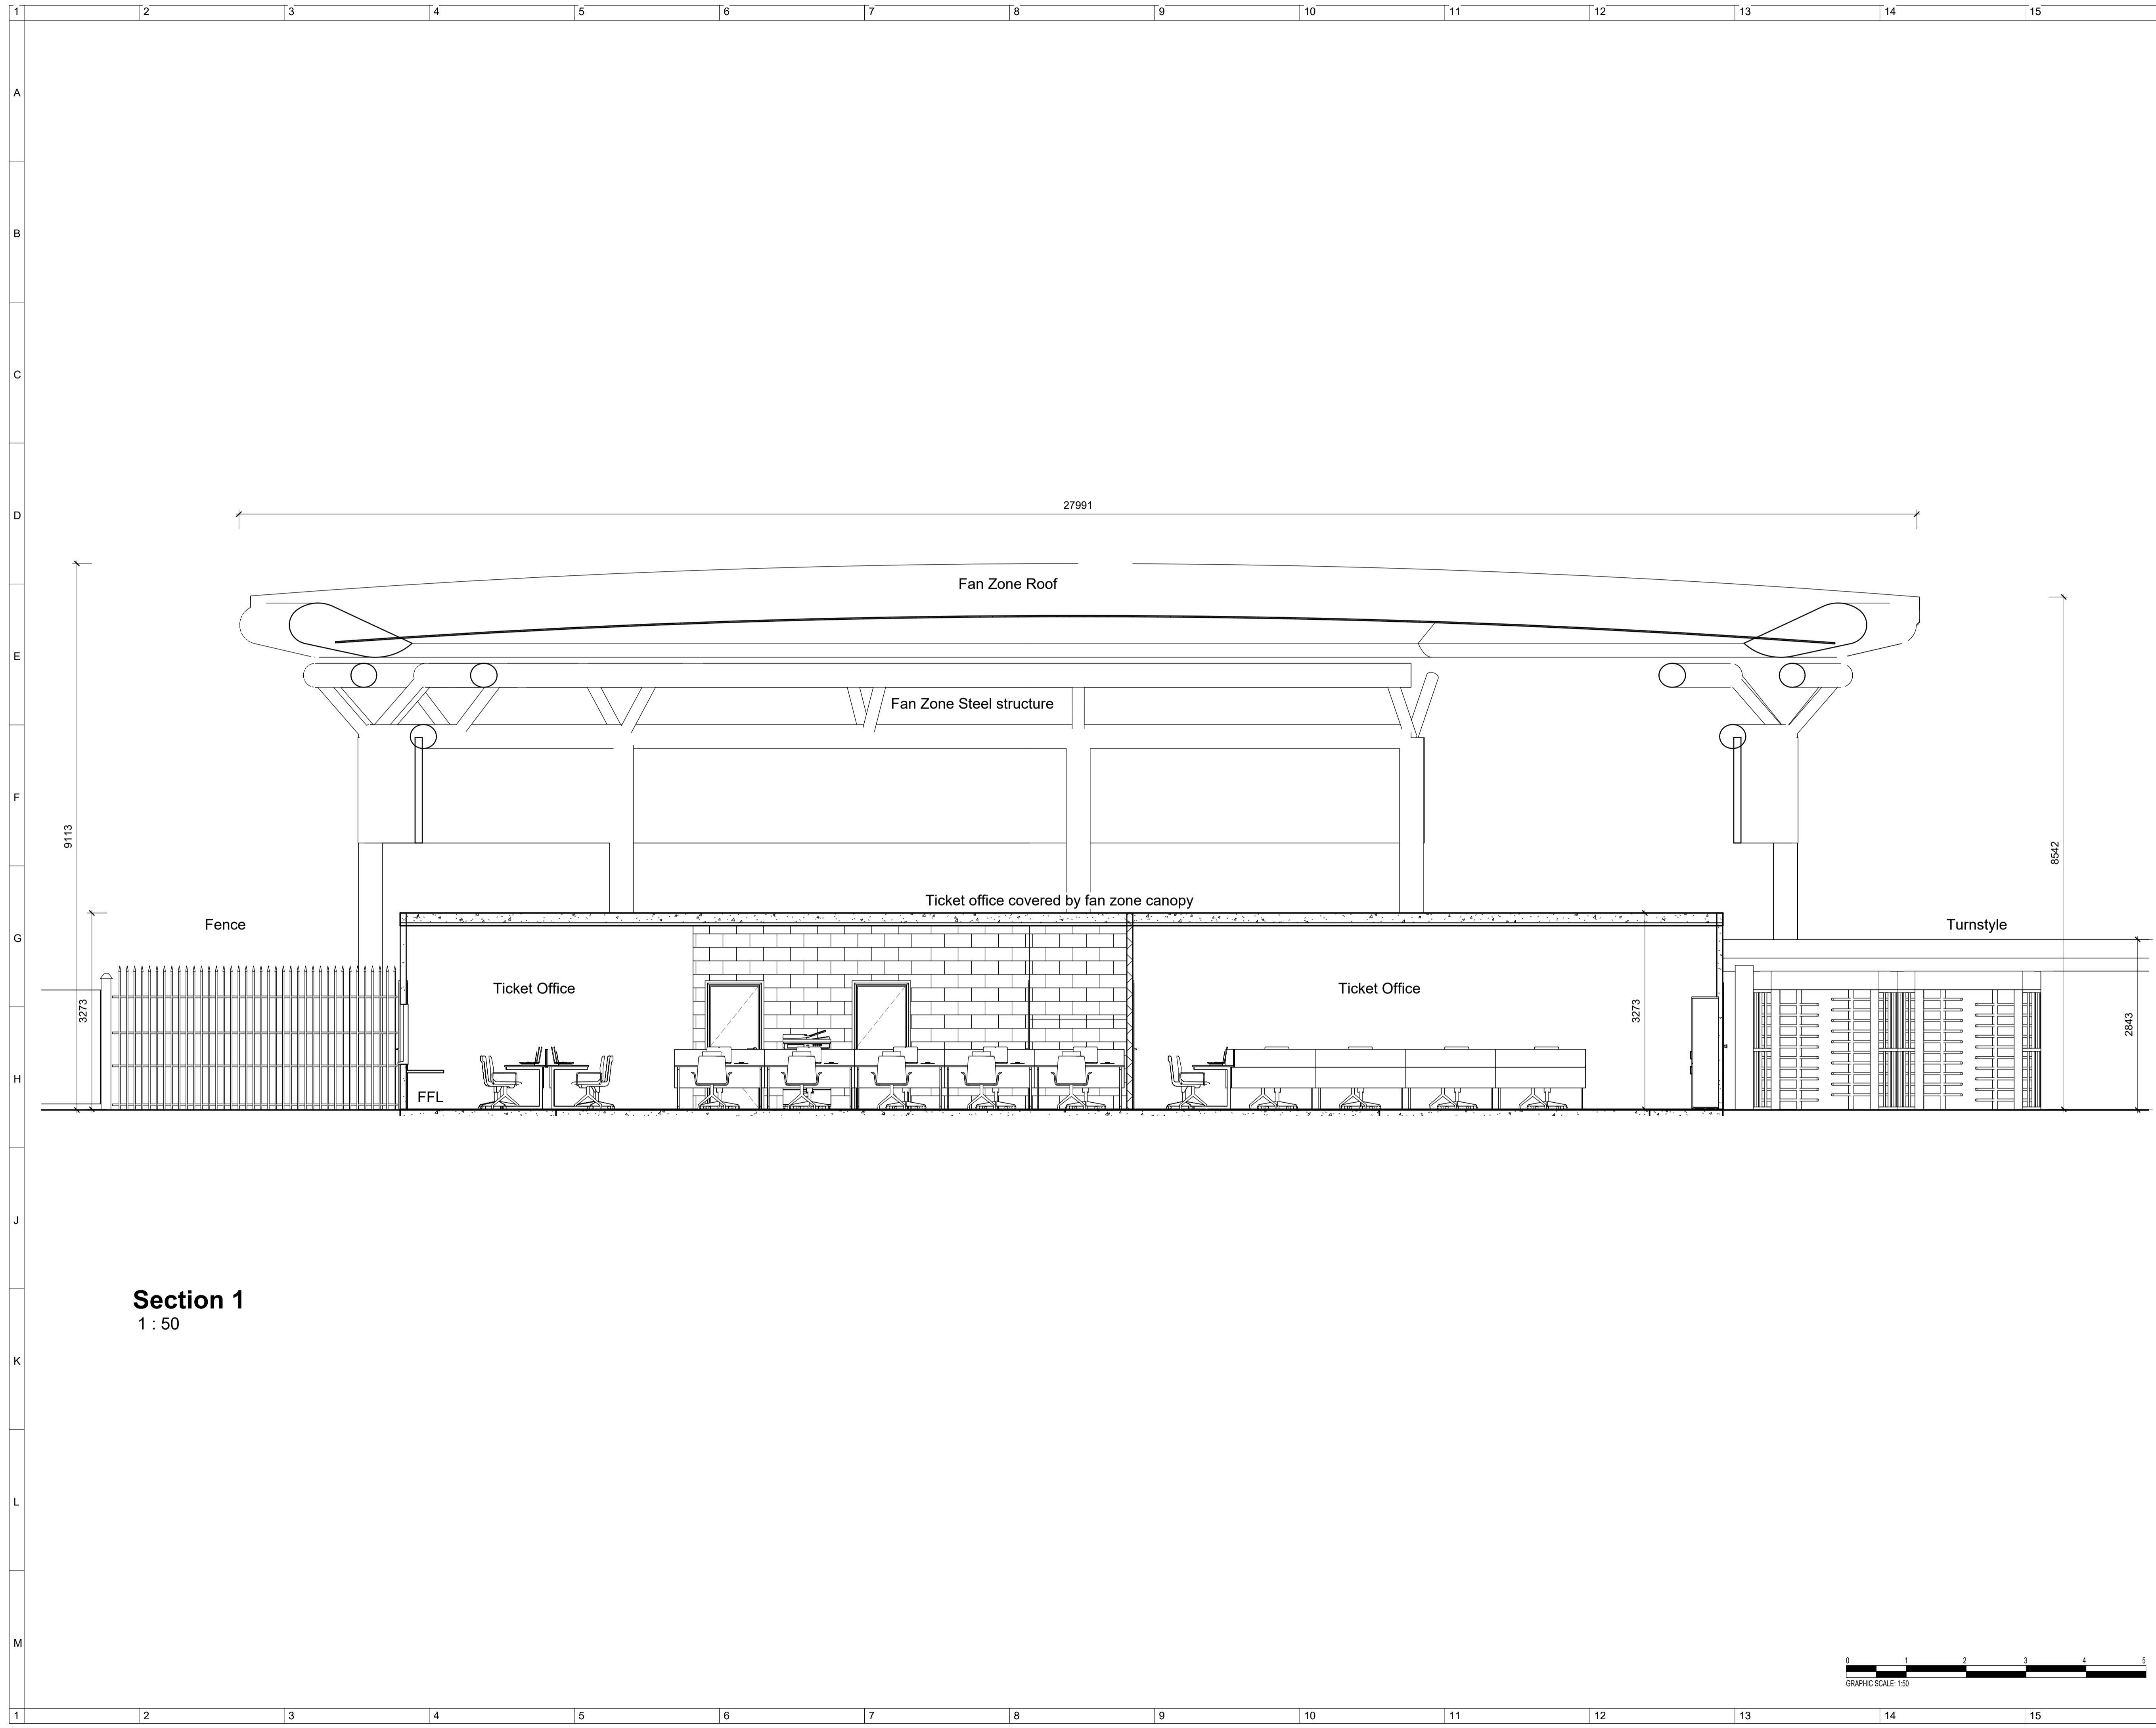


Section 1
1 : 50

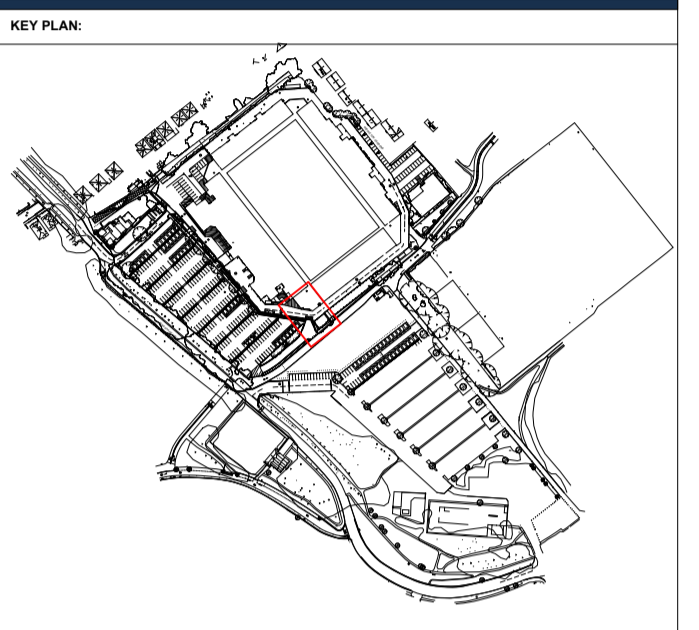

REVISIONS:

Rev	Date	By	Description
P01	11.05.2	RR	General Revisions for Final Issue
	5		
P02	13.01.2	FN	Annotation added
	6		

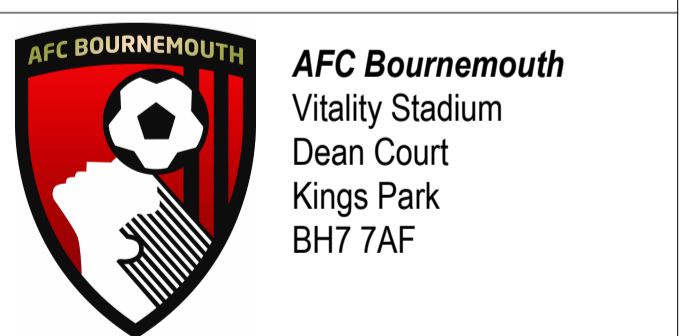

PROJECT AFC Bournemouth			
DRAWING TITLE: Ticket Office Section			
CLIENT AFC Bournemouth			
DRAWN: Author	DRAWING STATUS: PLANNING		
APPROVED: Approver	DATE DRAWN: 08/10/25		
SCALE AS indicated@A1	JOB No: 25017.9	DUTABILITY XX	REVISION P02
DOCUMENT ID: 25017.9- STA - T - XX - XX - A - 1050			
<small>The copyright of this design drawing belongs to Stadium Structures LTD, without authorisation it is allowed to be used in specific projects, otherwise, the company reserves the right to pursue legal responsibility. COPYRIGHT © 2025</small>			







Ticket Office - North Elevation
1 : 100

Ticket Office - East Elevation
1 : 100


Ticket Office - West Elevation
1 : 100

Ticket Office - South Elevation
1 : 100

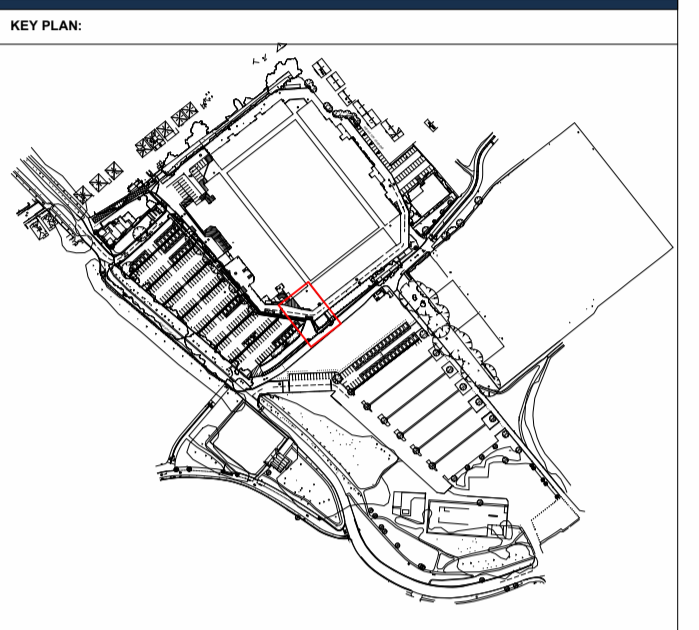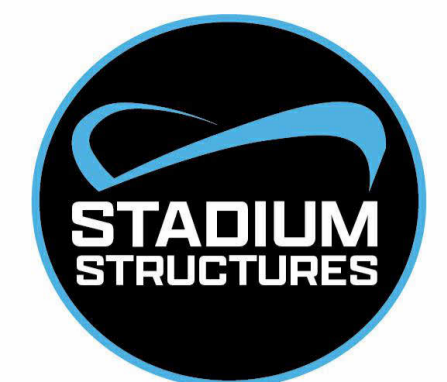


REVISIONS:

Rev	Date	By	Description
P01	10.24.25	DL	Concessions Removed from Layout
P02	11.05.25	RR	General Revisions for Final Issue
P03	20.01.26	FN	Fence colour changed

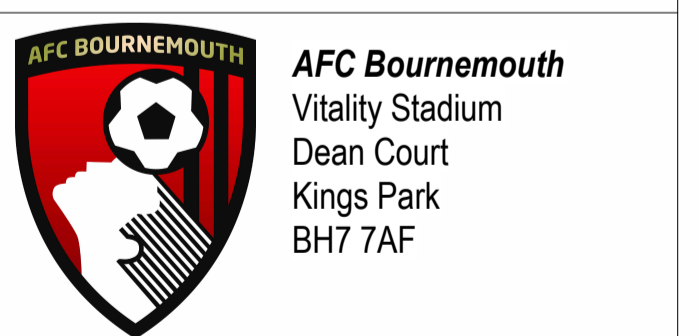

PROJECT AFC Bournemouth			
DRAWING TITLE Ticket Office Elevations			
CLIENT AFC Bournemouth			
DRAWN FN	DRAWING STATUS PLANNING		
APPROVED DL	DATE DRAWN 08/10/25		
SCALE As indicated@A1	JOB No. 25017.9	DUTABILITY XX	REVISION P03
DOCUMENT ID 25017.9- STA - T - XX - XX - A - 1000			



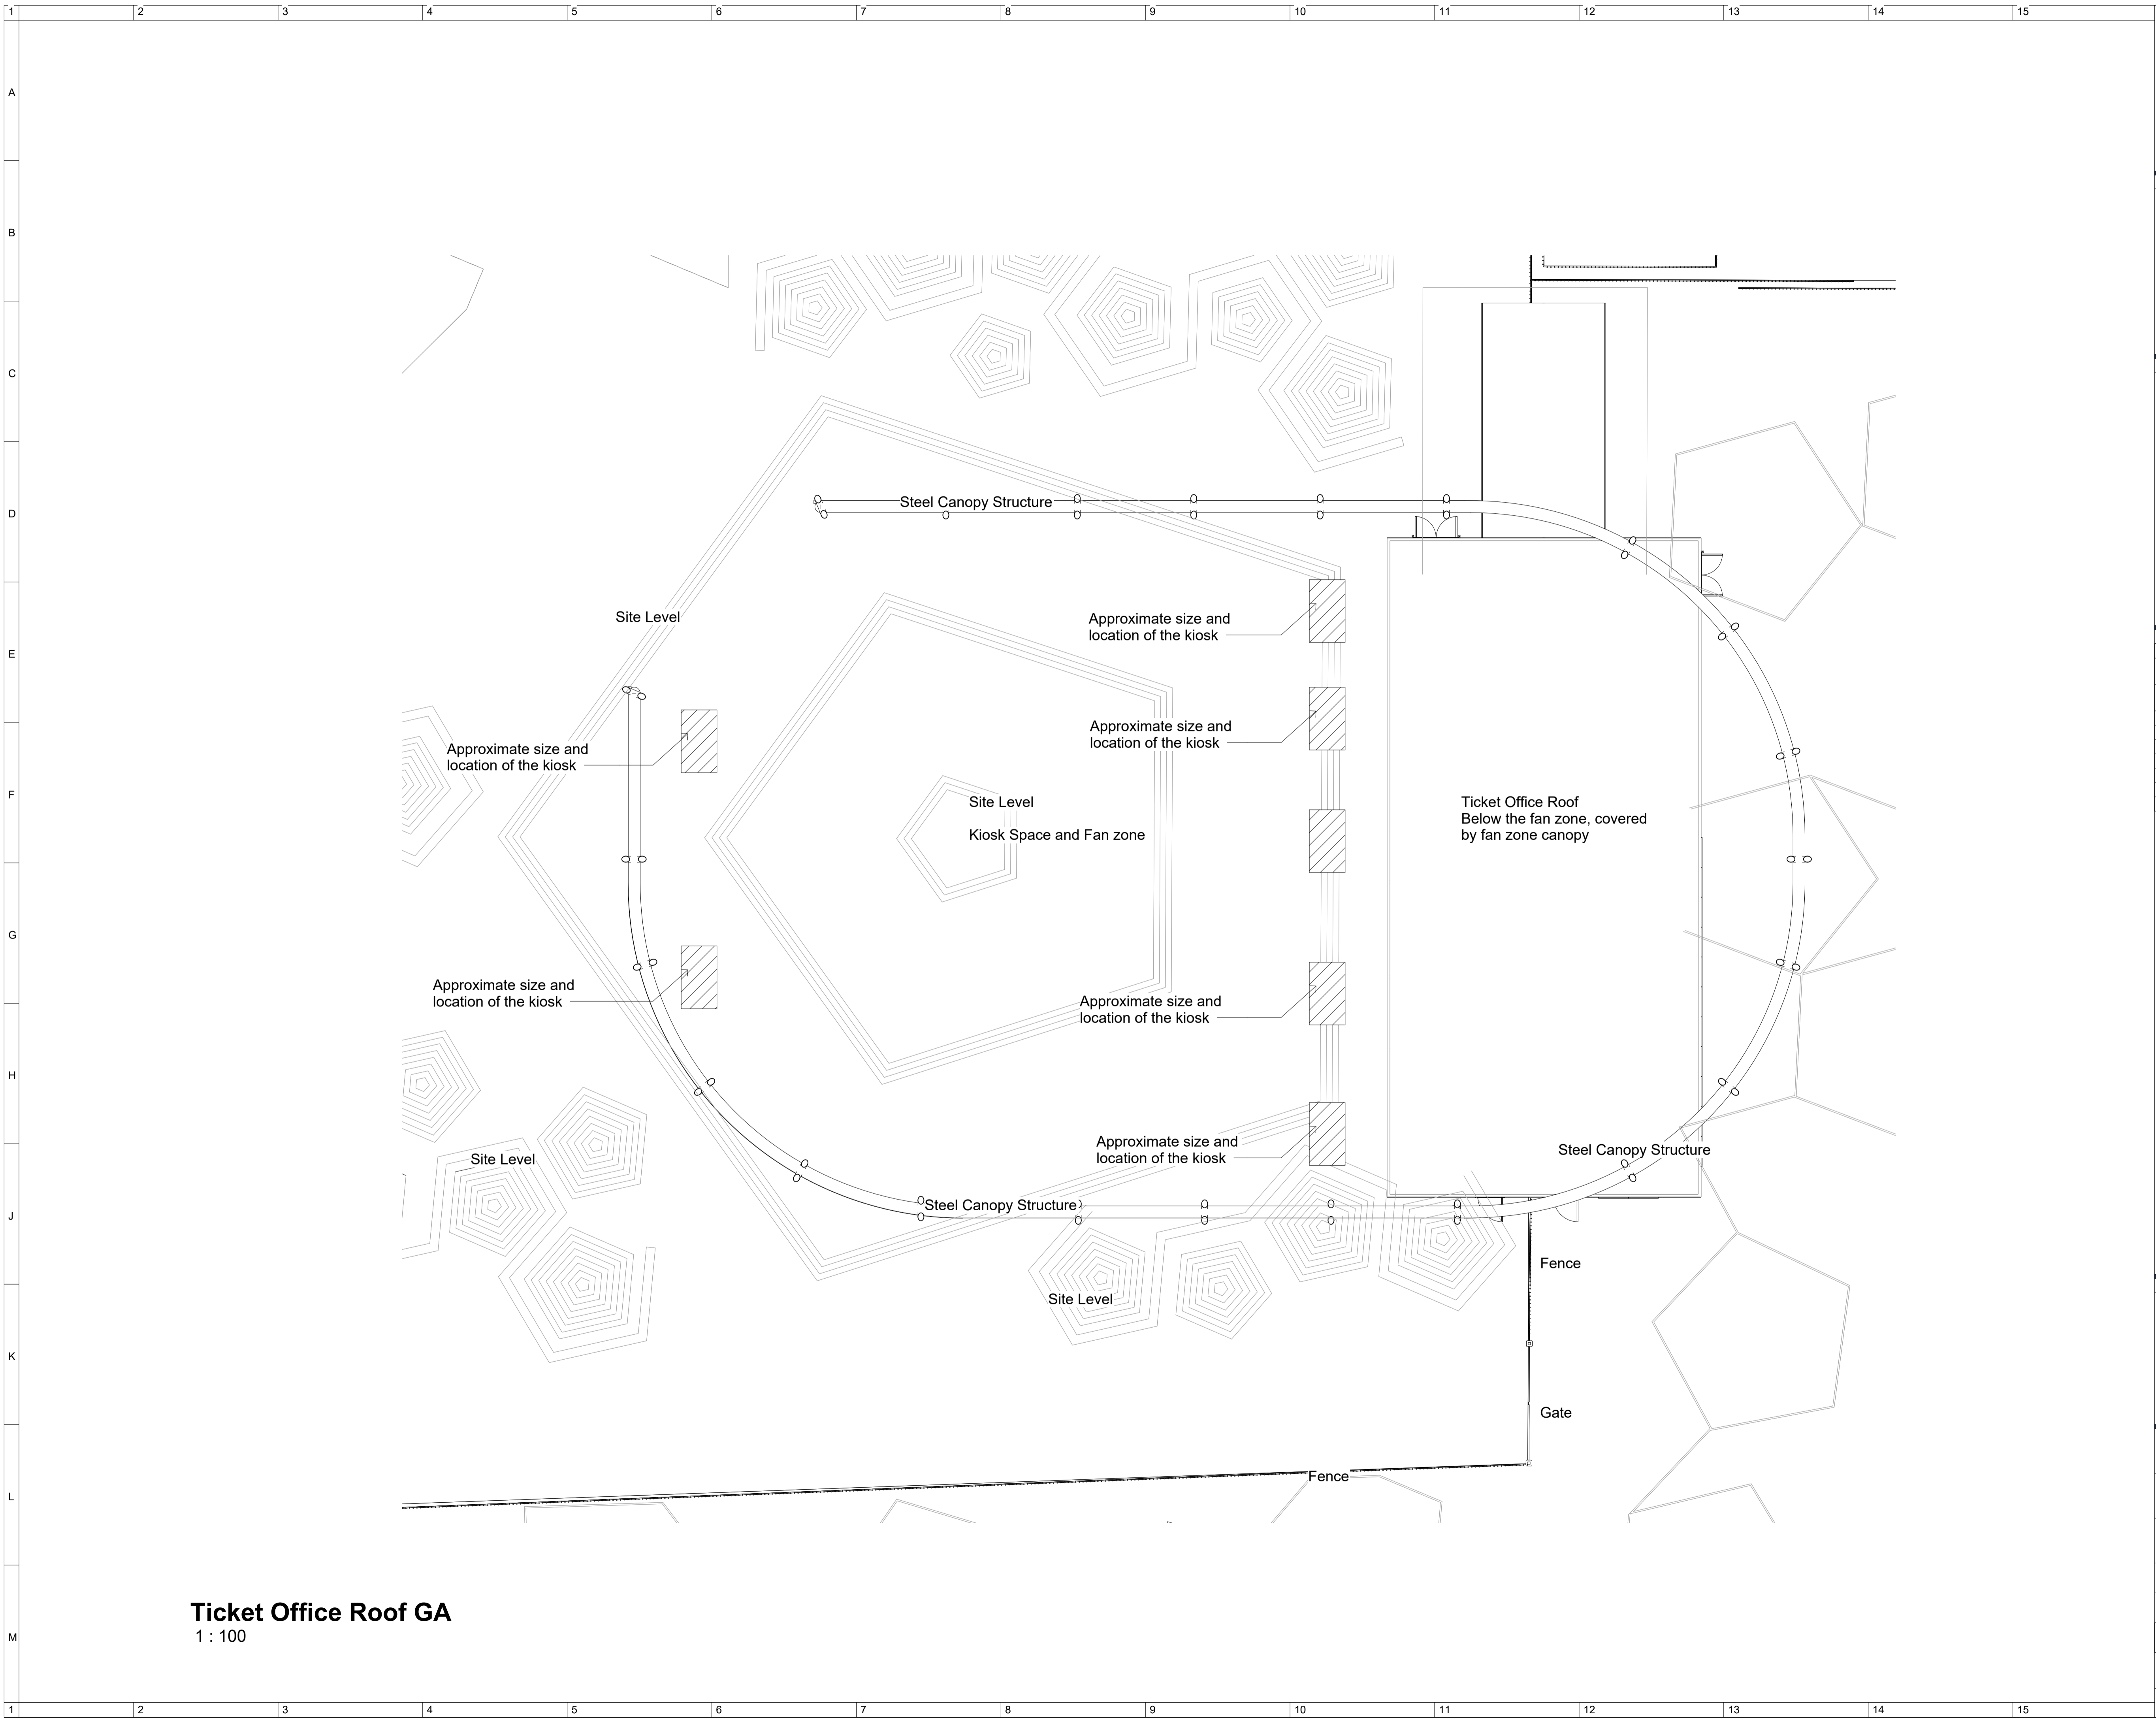

Ticket Office Roof GA
1 : 100




KEY PLAN:




REVISIONS:



Rev	Date	By	Description
P01	11.05.2	RR	General Revisions for Final Issue
	5		
P02	13.01.2	FN	Annotation added
	6		

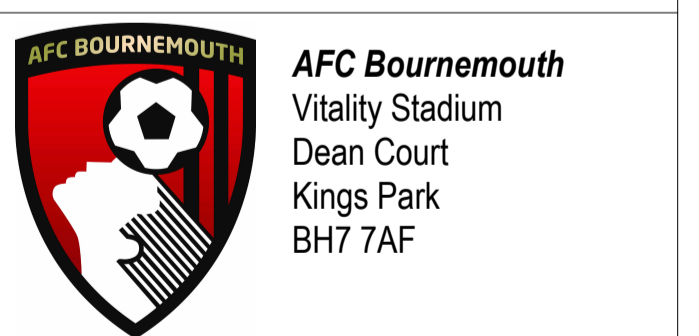

PROJECT AFC Bournemouth			
DRAWING TITLE: Ticket Office Roof			
CLIENT AFC Bournemouth			
DRAWN: RR	DRAWING STATUS: PLANNING		
APPROVED: DL	DATE DRAWN: 11.05.25		
SCALE 1 : 100@A1	JOB NO: 25017.9	SUITABILITY: S3	REVISION: P02
DOCUMENT ID: 25017.9- STA - T - 00 - DR - A - 0201			
<small>The copyright of this design drawing belongs to Stadium Structures LTD, without authorisation it is allowed to be used in specific projects, otherwise, the company reserves the right to pursue legal responsibility. COPYRIGHT © 2025</small>			

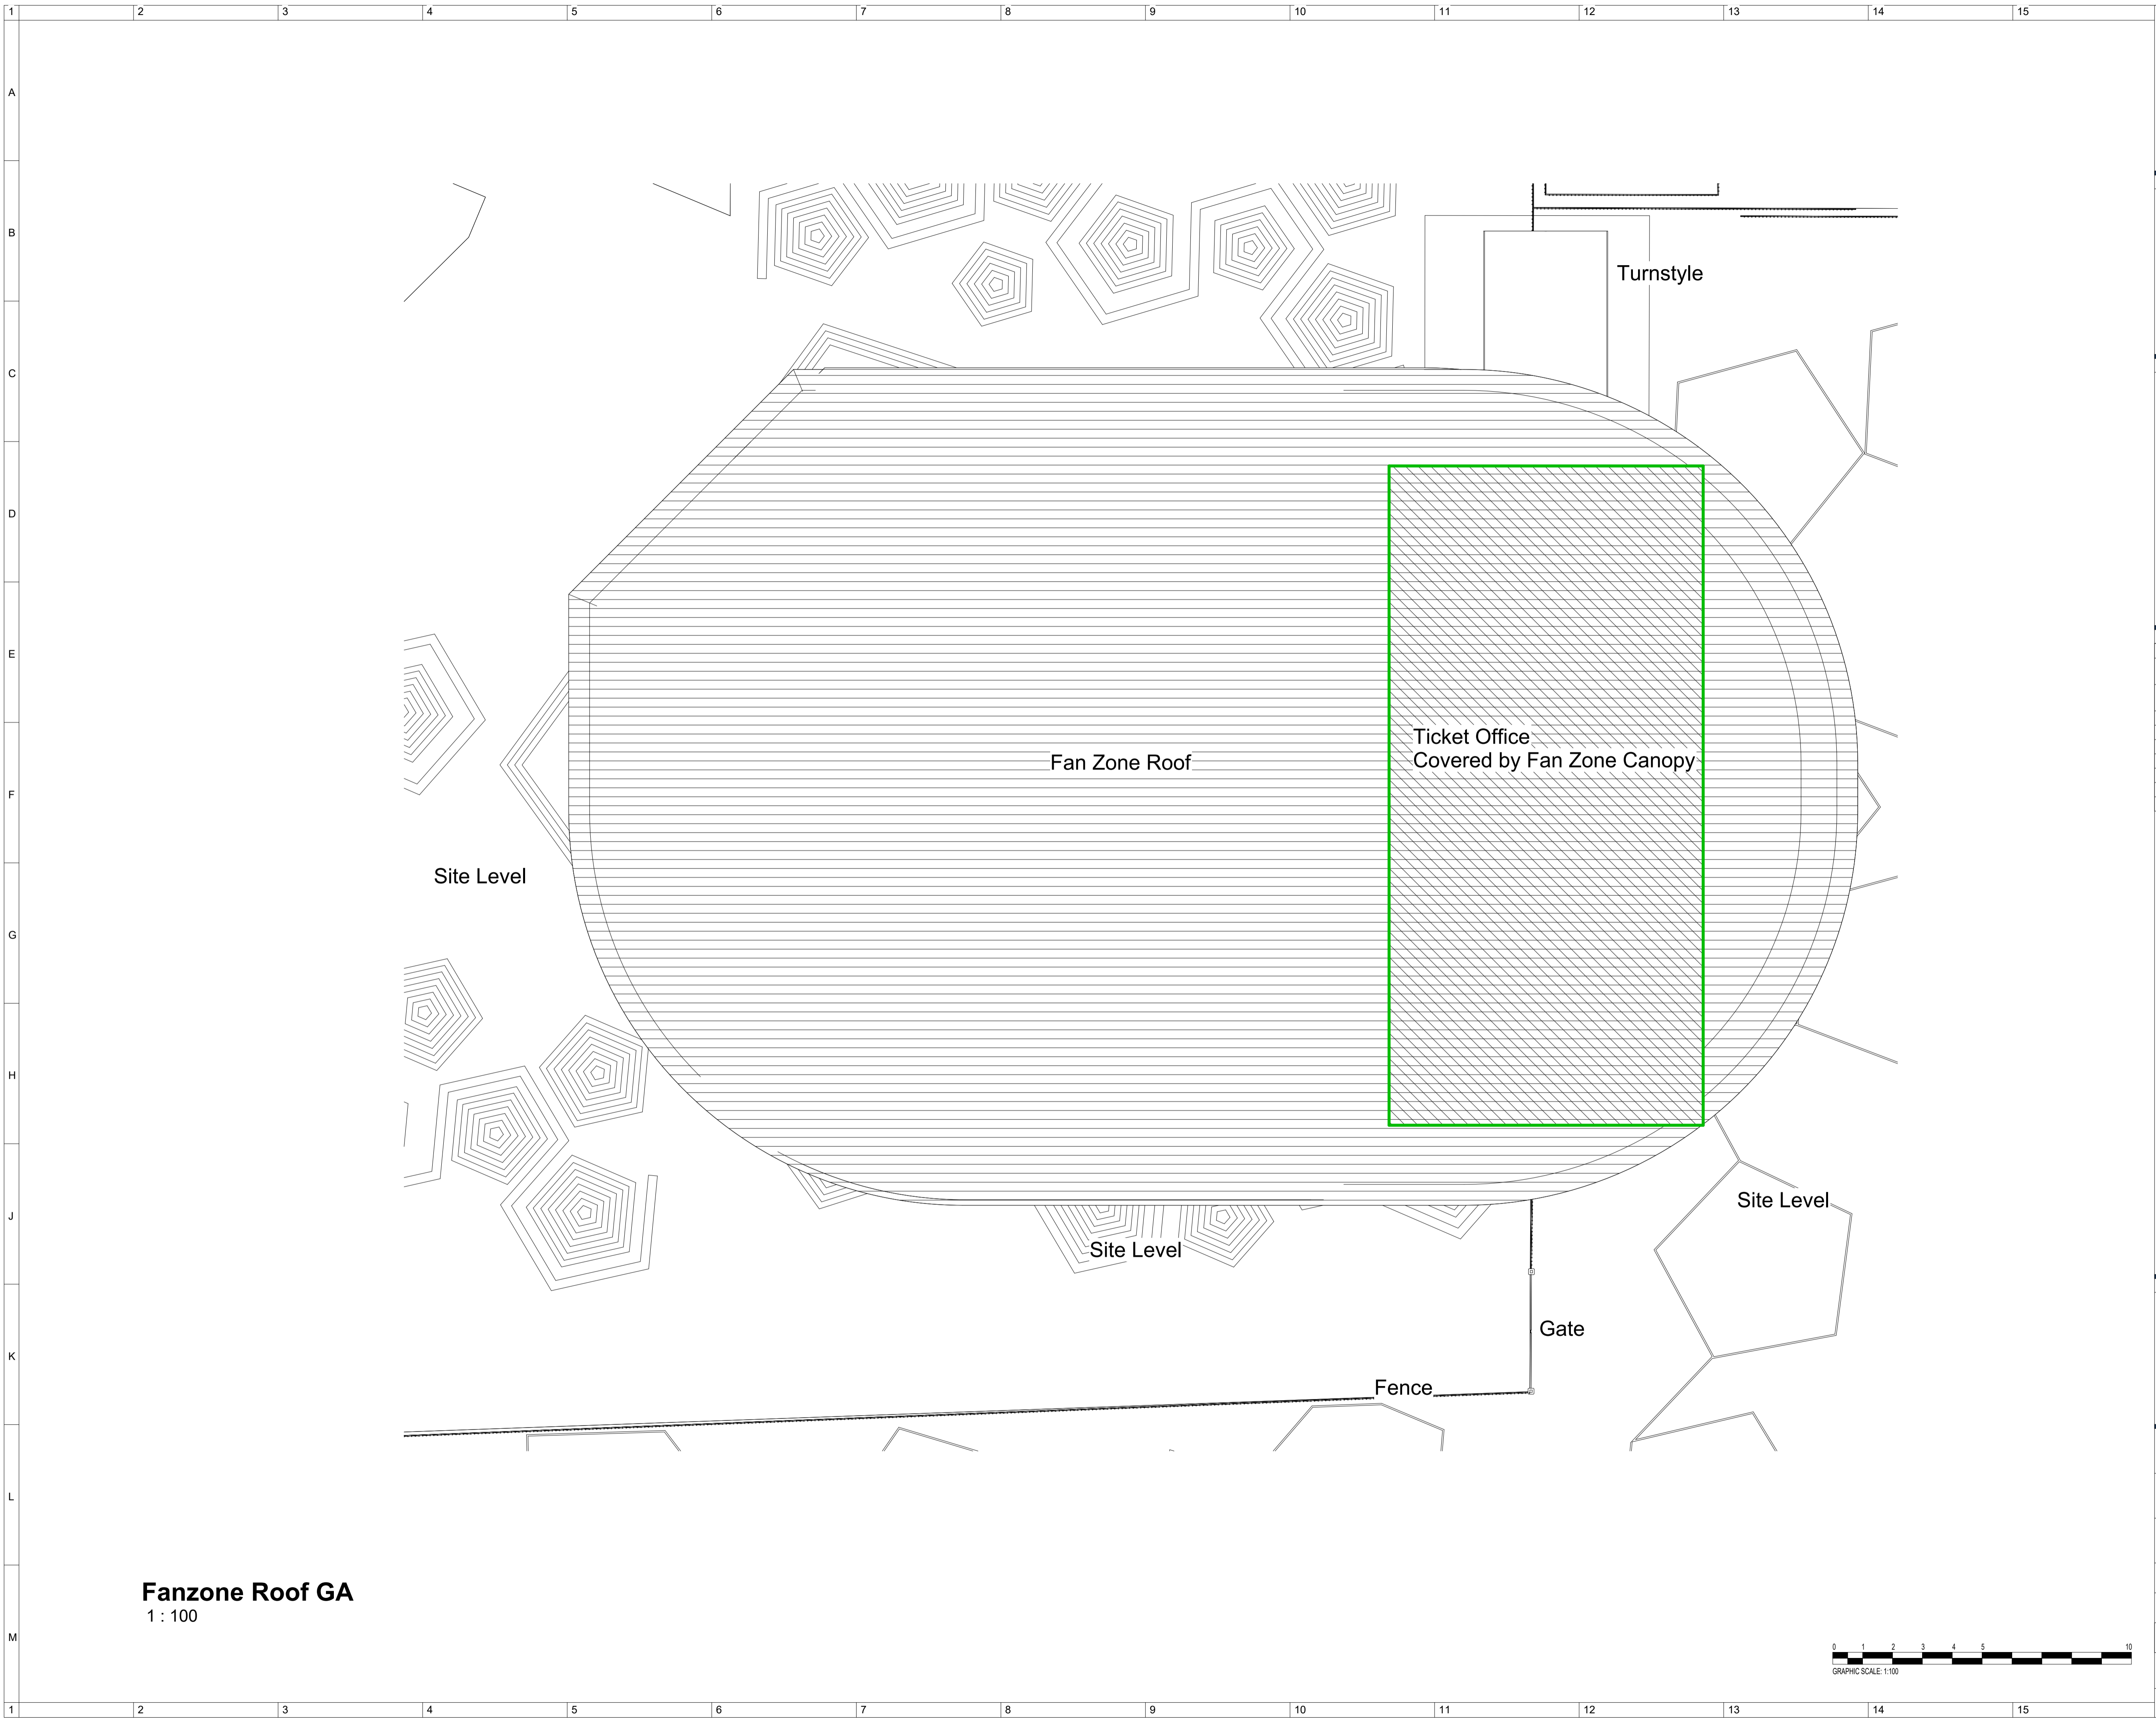


Fanzone Roof GA
1 : 100

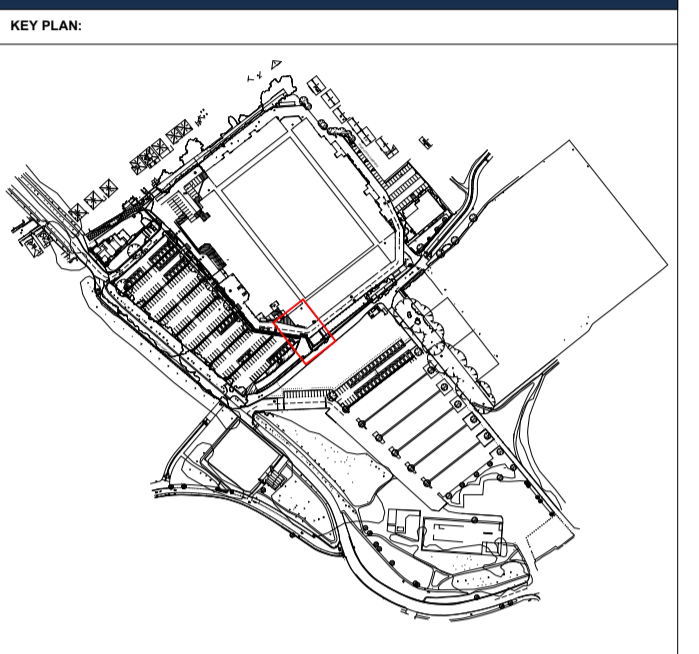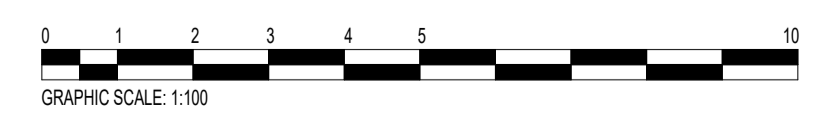

REVISIONS:

Rev	Date	By	Description
P01	11.05.25	RR	General Revisions for Final Issue
P02	13.01.26	FN	Annotation added

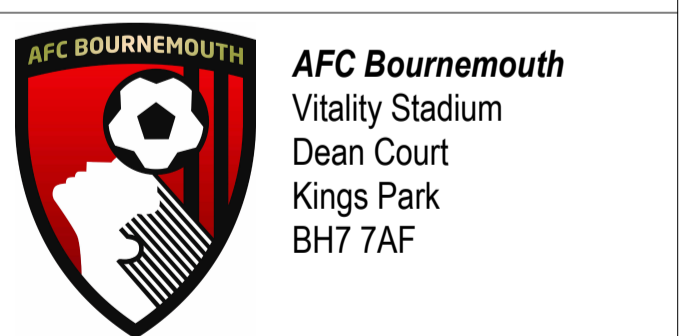

PROJECT AFC Bournemouth			
DRAWING TITLE Fan Zone Canopy Roof			
CLIENT AFC Bournemouth			
DRAWN: RR	DRAWING STATUS: PLANNING		
APPROVED: DL	DATE DRAWN: 10.14.25		
SCALE: As indicated@A1	JOB No: 25017.9	DUTABILITY: S3	REVISION: P02
DOCUMENT ID: 25017.9- STA - T - 00 - DR - A - 0200			