



1 West Stand - Proposed Ground Floor Plan
1 : 200

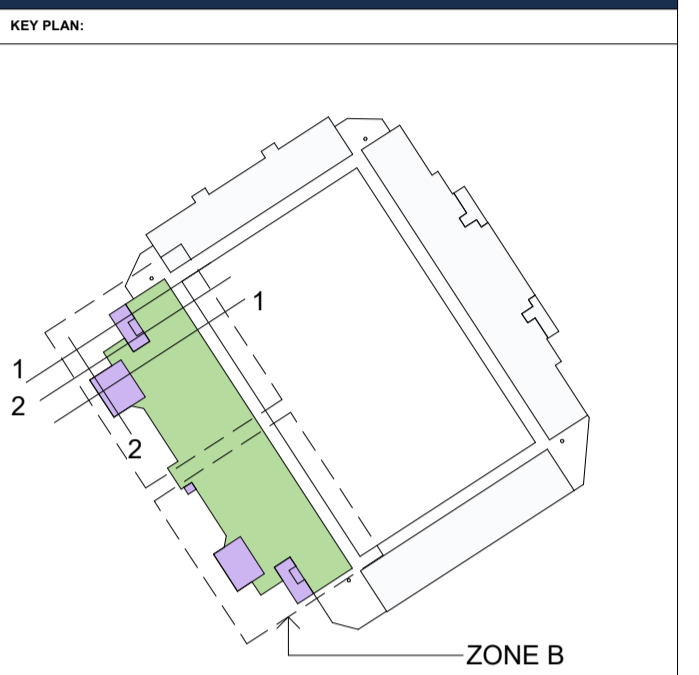



REVISIONS:

Rev	Date	By	Description

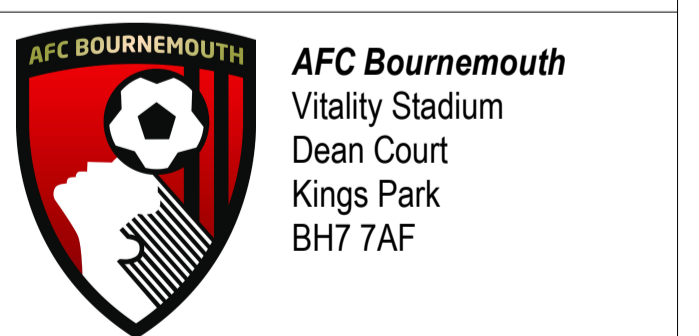


PROJECT			
AFCB Bournemouth			
DRAWING			
WS - Proposed Ground Floor			
CLIENT			
AFCB Bournemouth			
DRAWN:	DRAWING STATUS:		
FN	For Construction		
APPROVED:	DATE:	REVISION:	
DL	03/02/2026		
SCALE	JOB No:	SUITABILITY	REVISION
As indicated@A1	AFCB		
DOCUMENT ID:			
AFCB- STA - WS- GF - DR - A - 10104			
The copyright of this design drawing belongs to Stadium Structures LTD, without authorization it is allowed to be used in specific projects, otherwise, the company reserves the right to pursue legal responsibility. COPYRIGHT © 2025			

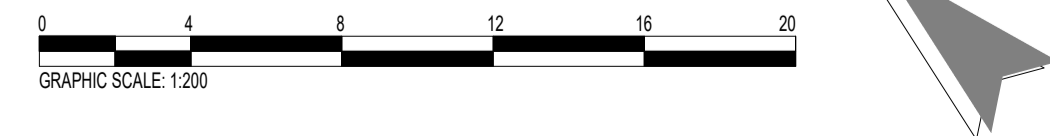



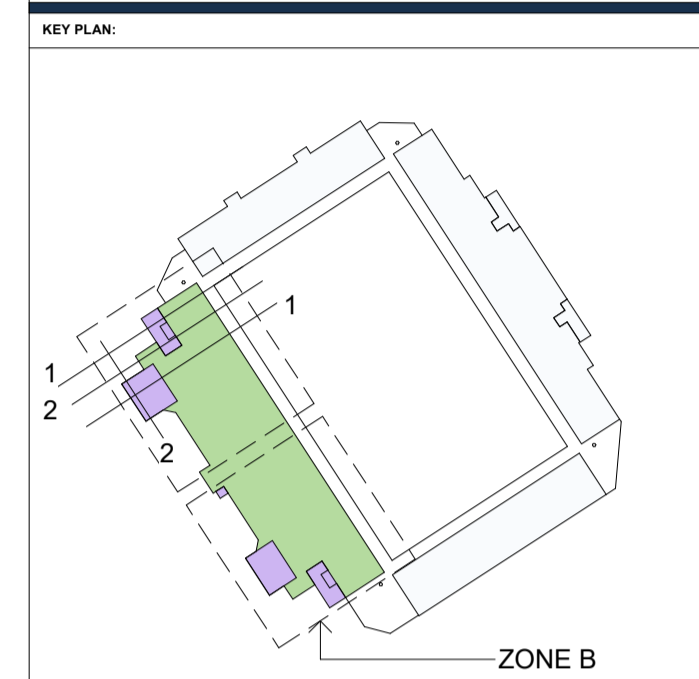


REVISIONS:


Rev	Date	By	Description
C01	20/04/26	FN	First Issue

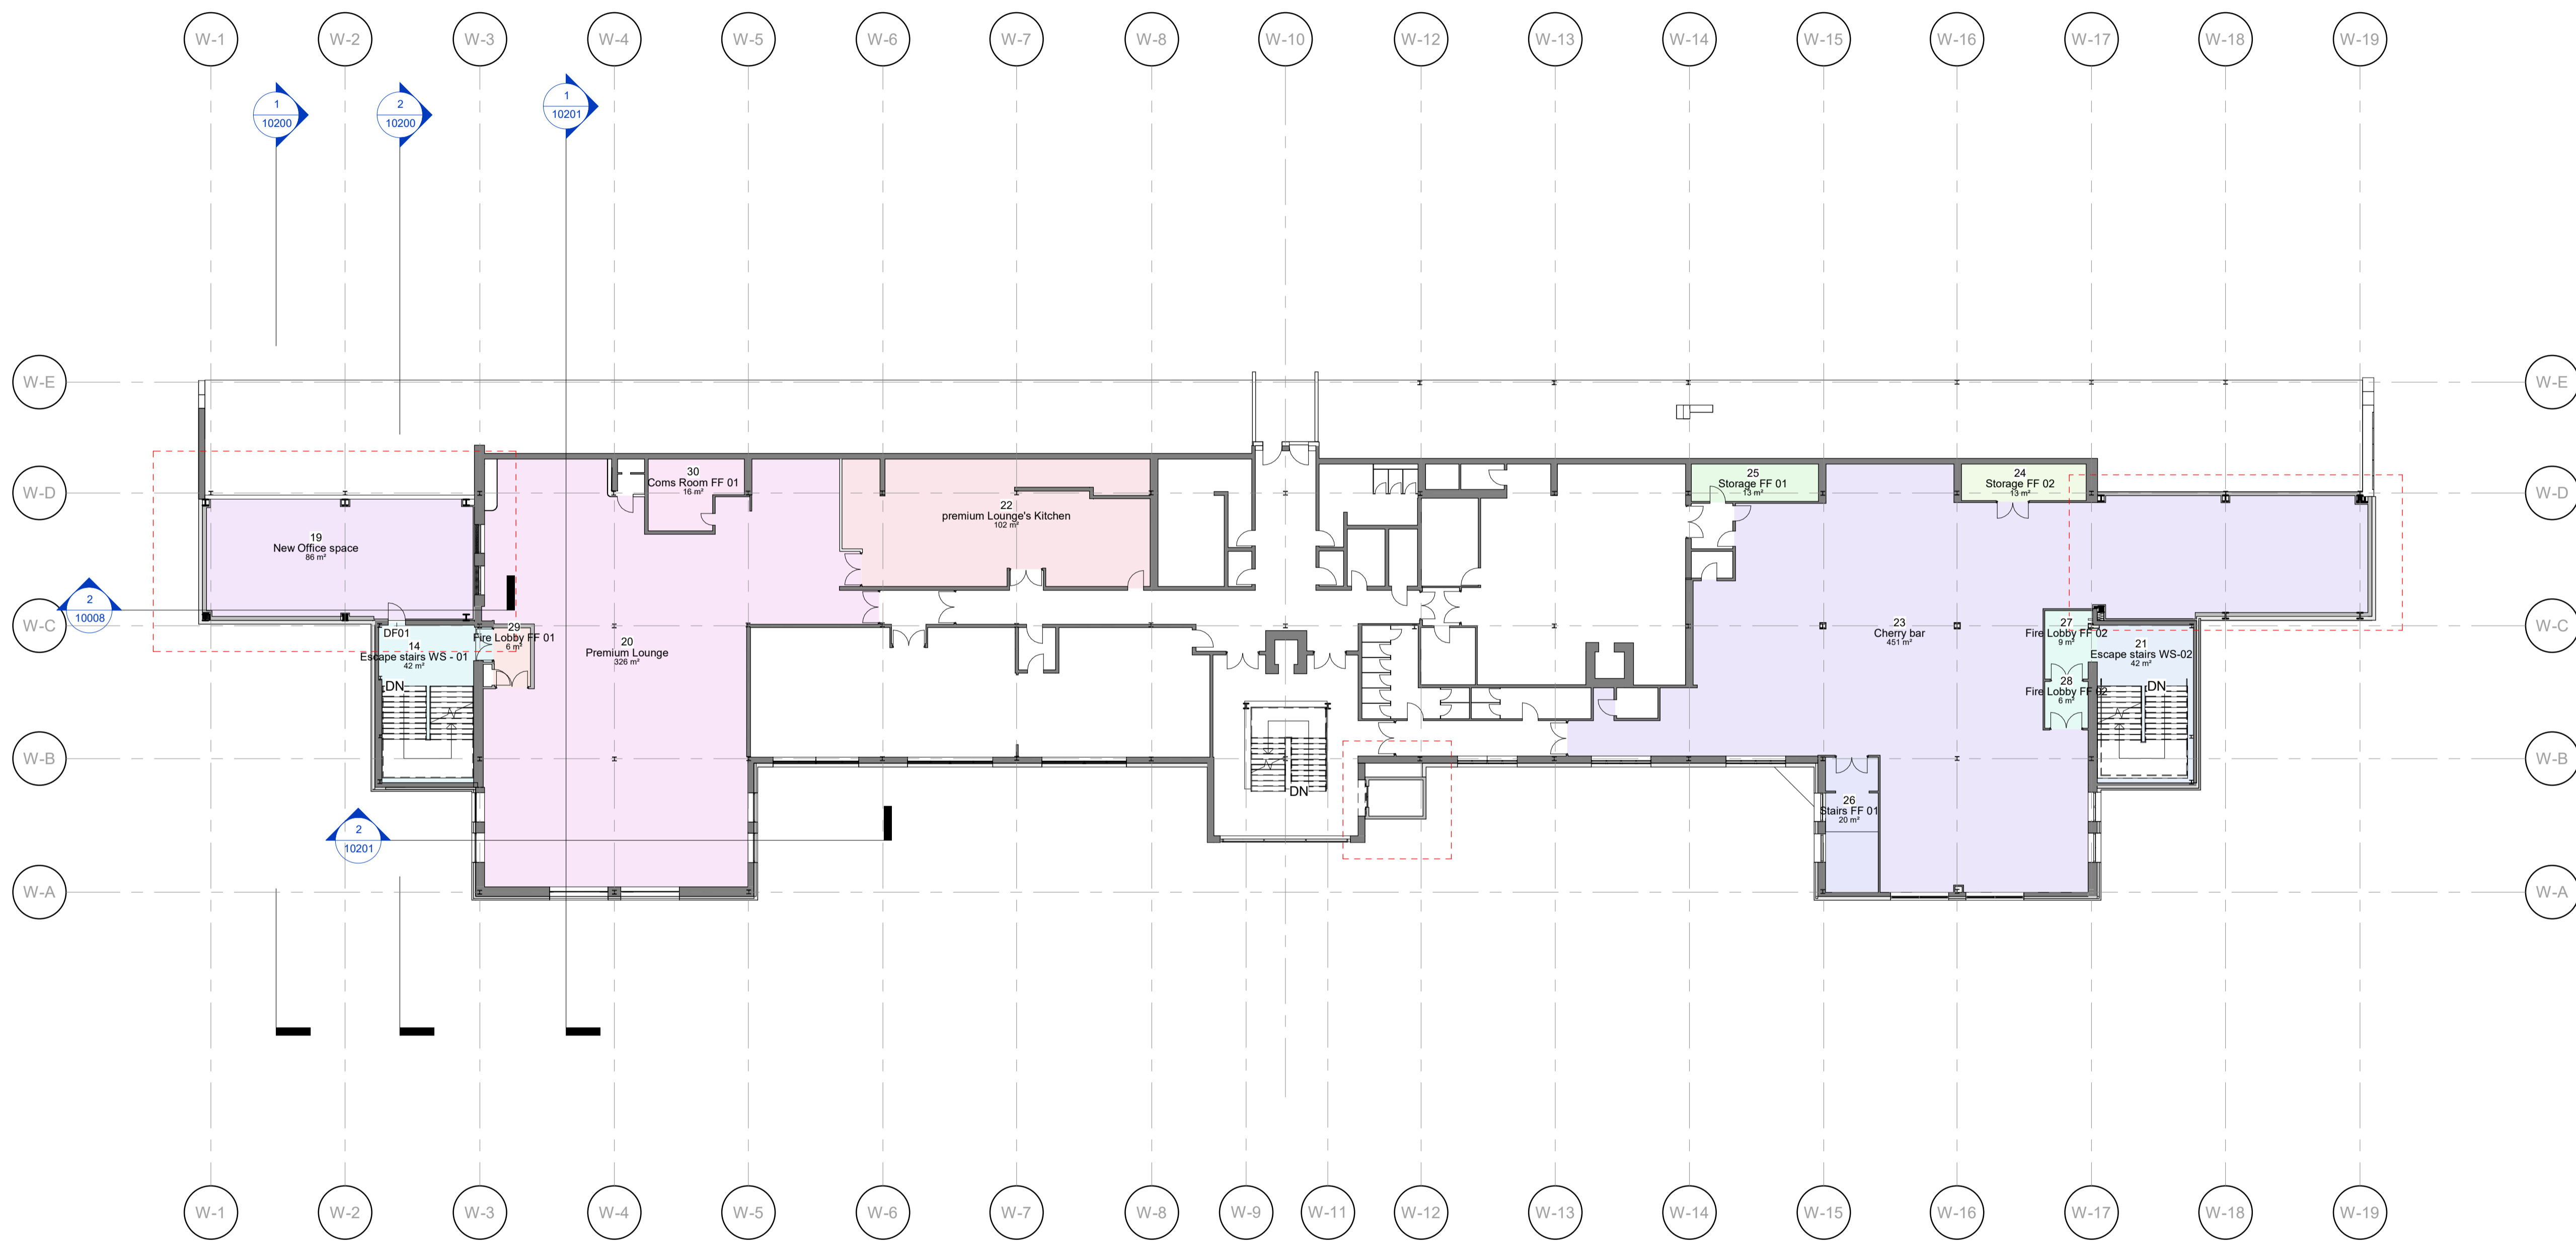


1 WS - Proposed First Floor Plan
1 : 200

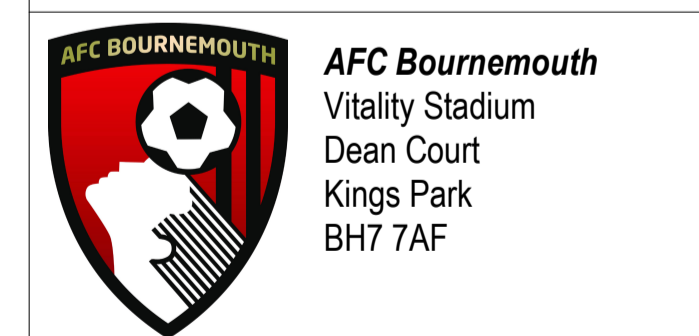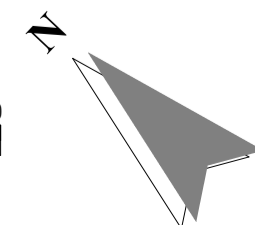 

PROJECT			
AFCB Bournemouth			
DRAWING			
WS - Proposed First Floor			
CLIENT			
AFCB Bournemouth			
DRAWN:	FN	DRAWING STATUS:	For Construction
APPROVED:	DL	DATE:	03/02/2026
SCALE:	As indicated@A1	JOB No.:	AFCB
		SUITABILITY:	
		REVISION:	C01
DOCUMENT ID:			
AFCB- STA - WS- FF - DR - A - 10105			

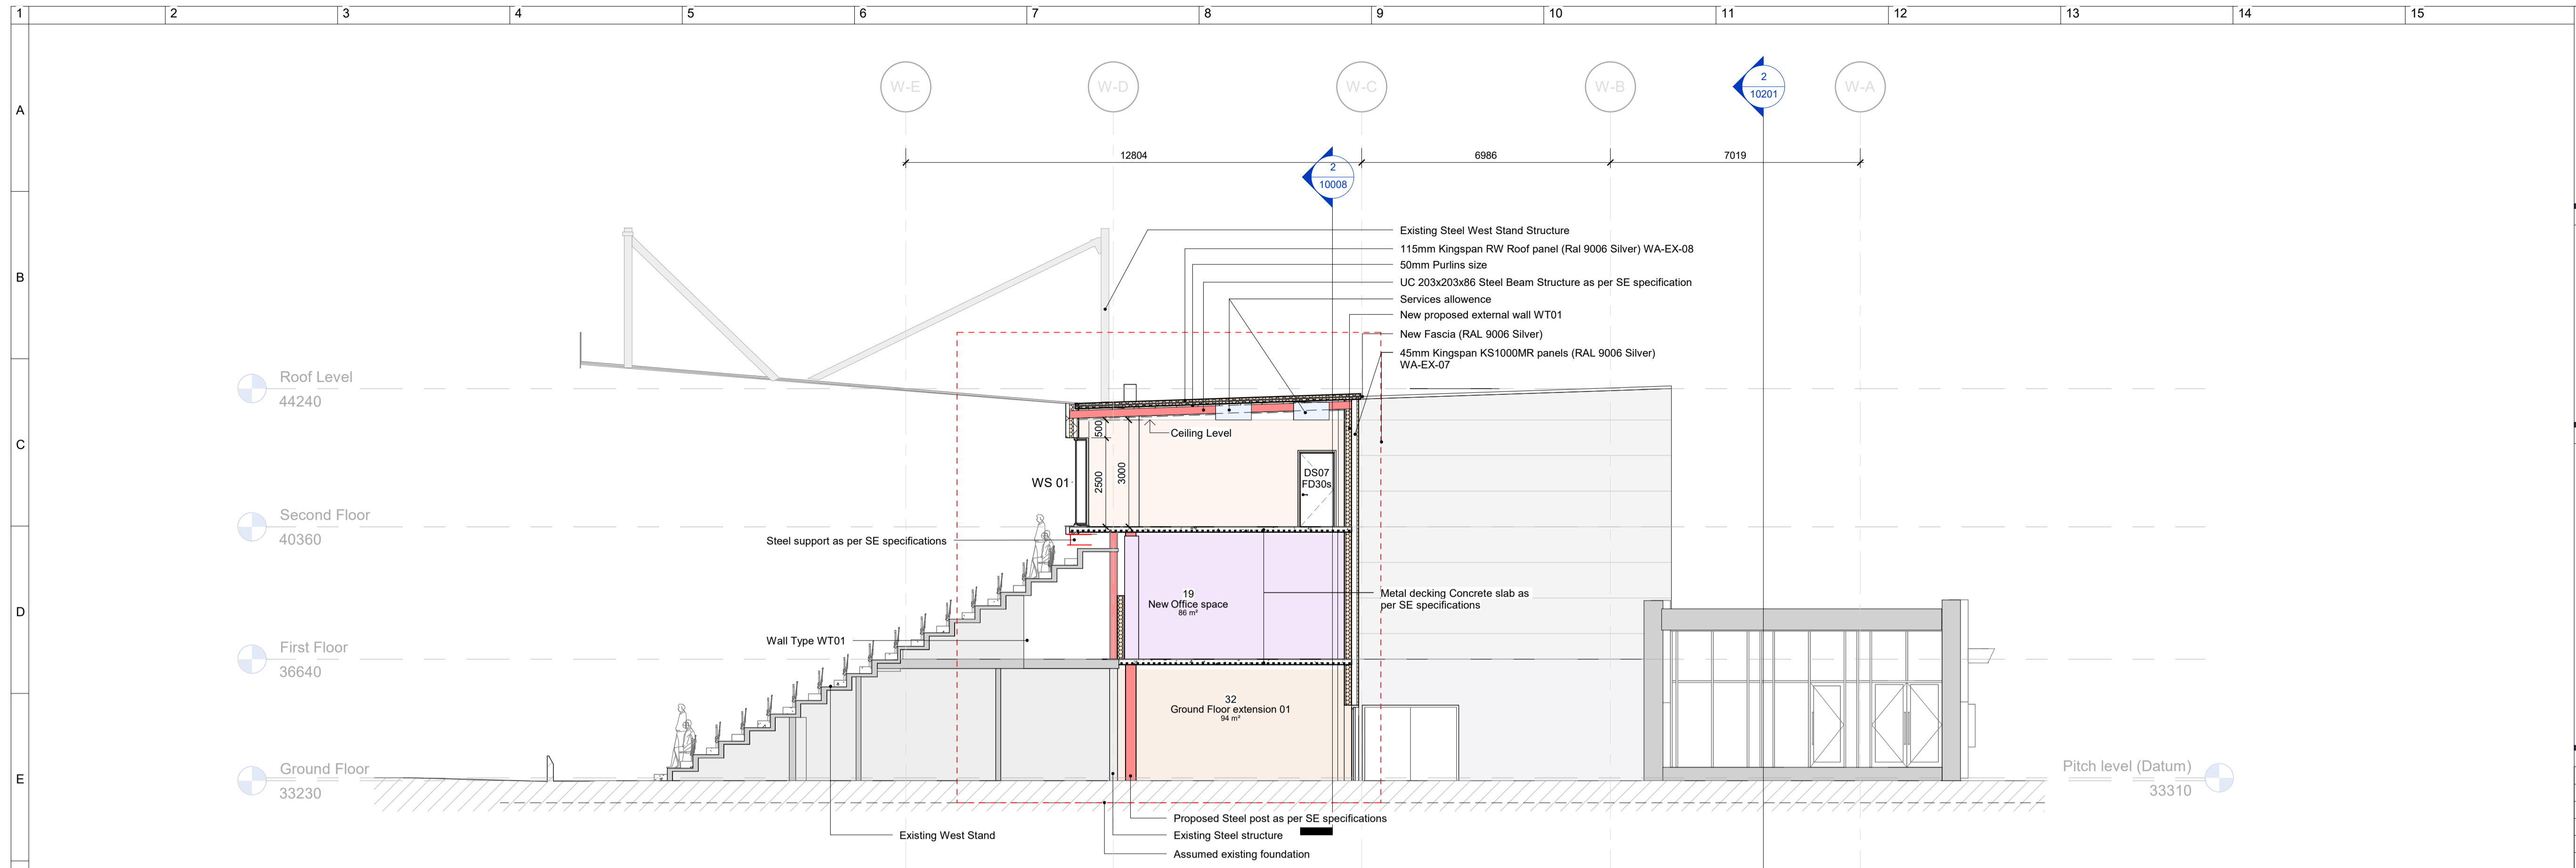


1 Section 01
1 : 100

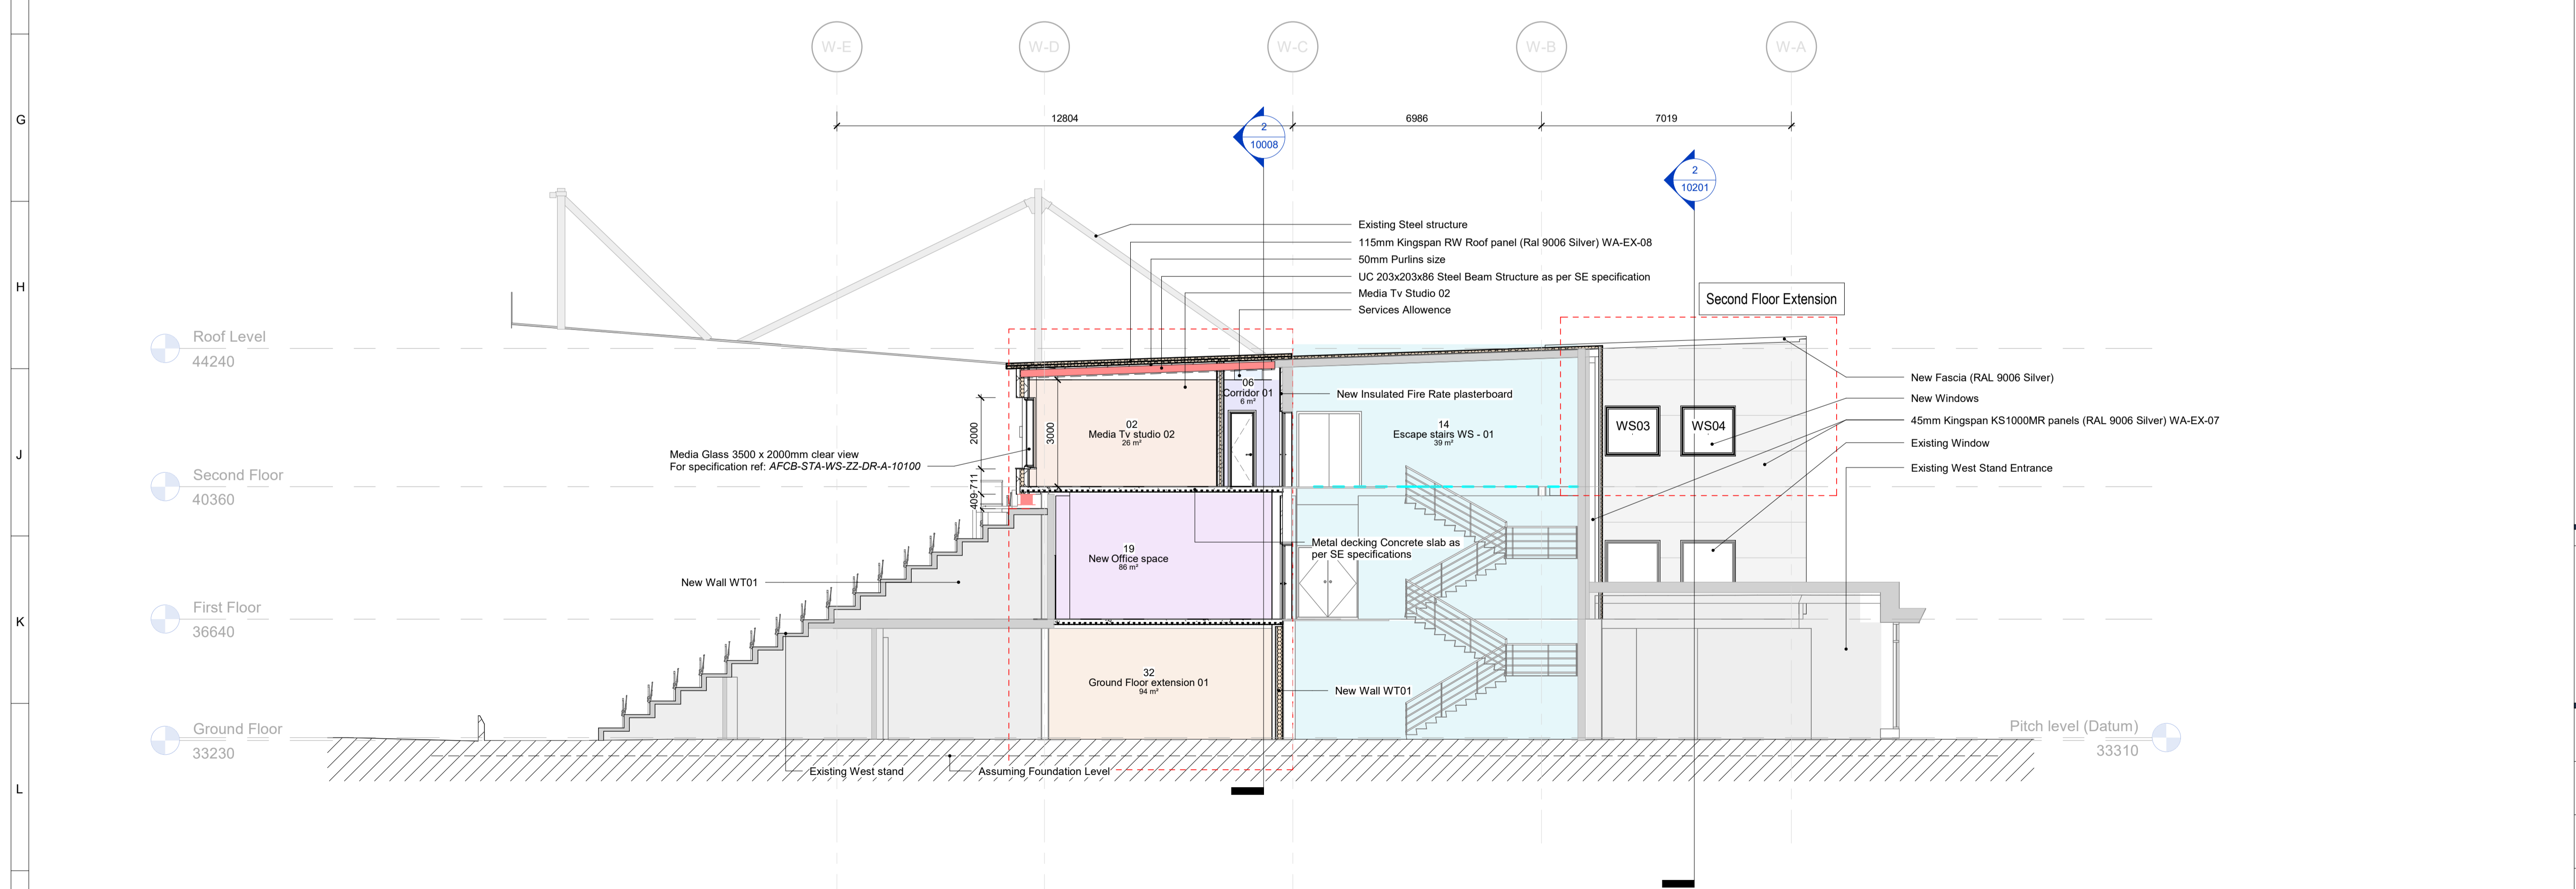

2 Section 02
1 : 100




CONSULTANTS:
 Willis Hazell ENGINEERS
 FRONT FIVE Building Services

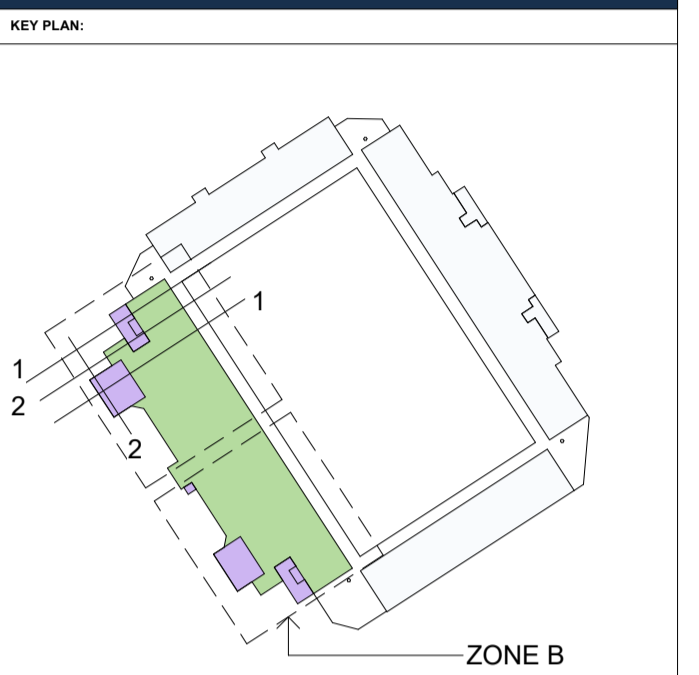

REVISIONS:

Rev	Date	By	Description
CO1	10/03/26	FN	First Issue
CO2	20/04/26	FN	Updates due to changes

- Ground Floor extension 01
- New Office space
- Corridor 01
- Escape stairs WS - 01
- Ground Floor extension 01
- Media Tv studio 02
- New Office space
- Existing Stand Structure
- Existing internal area of the West Stand
- Steel Structure
- New Cladding

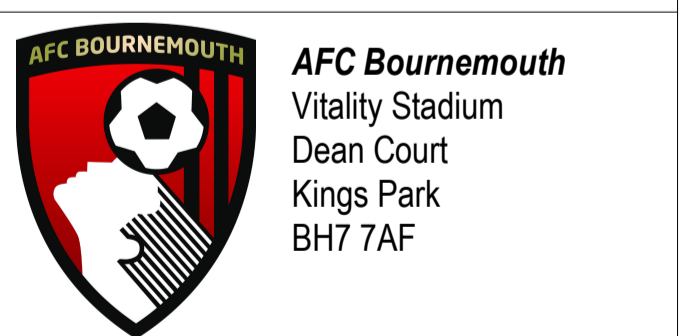

PROJECT: AFCB Bournemouth

DRAWING: WS - Section 01

CLIENT: AFCB Bournemouth

DRAWN: FN	DRAWING STATUS: For Construction
APPROVED: DL	DATE: 03/02/2026
SCALE: As indicated@A1	JOB No.: AFCB
	SUITABILITY: C02

DOCUMENT ID: AFCB- STA - WS- ZZ - DR - A - 10200

The copyright of this design drawing belongs to Stadium Structures LTD, without authorization it is allowed to be used in specific projects, otherwise, the company reserves the right to pursue legal responsibility. COPYRIGHT © 2025

