





North East Elevation (Front)

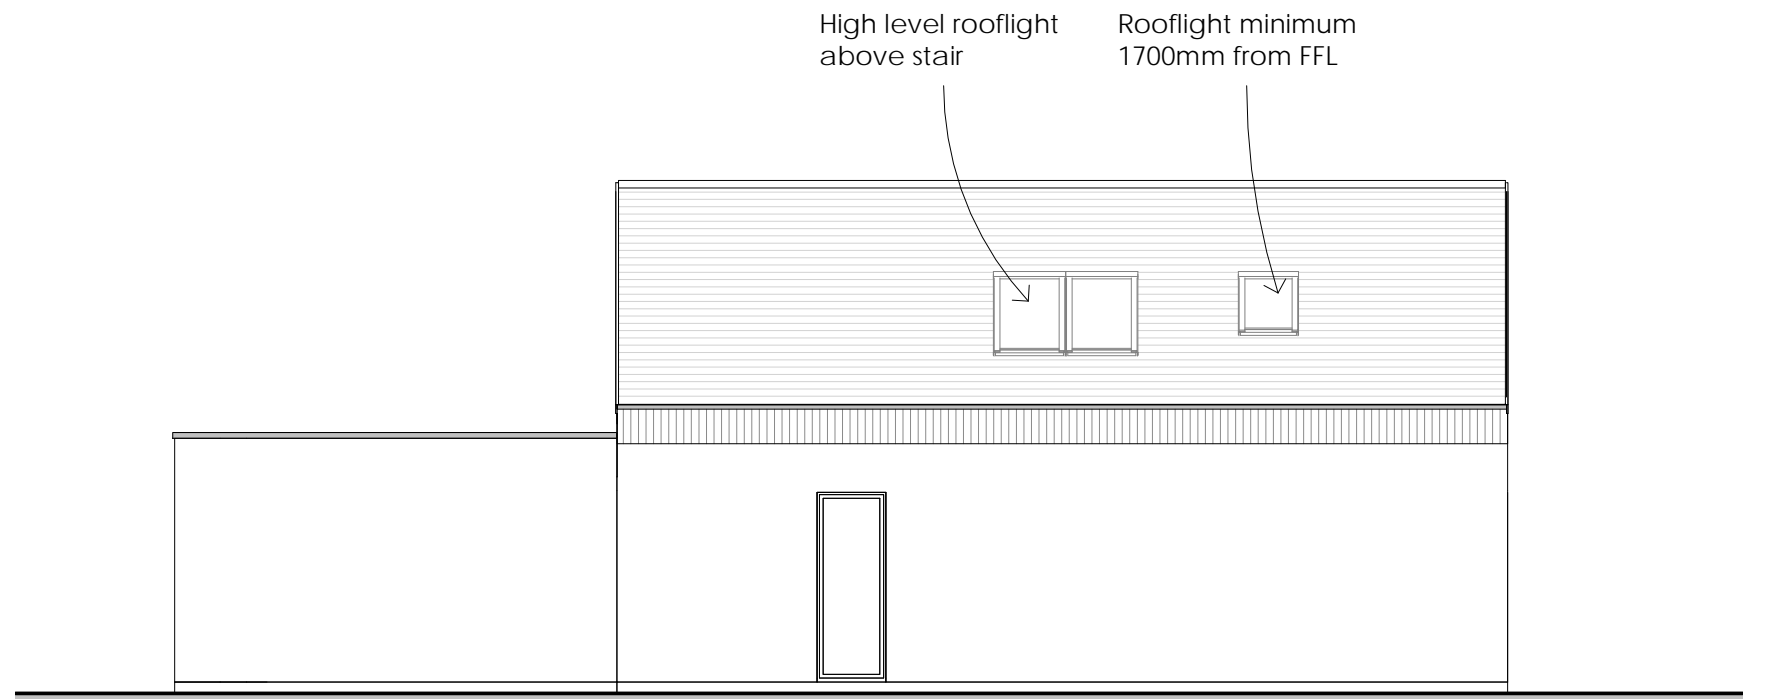


South East Elevation

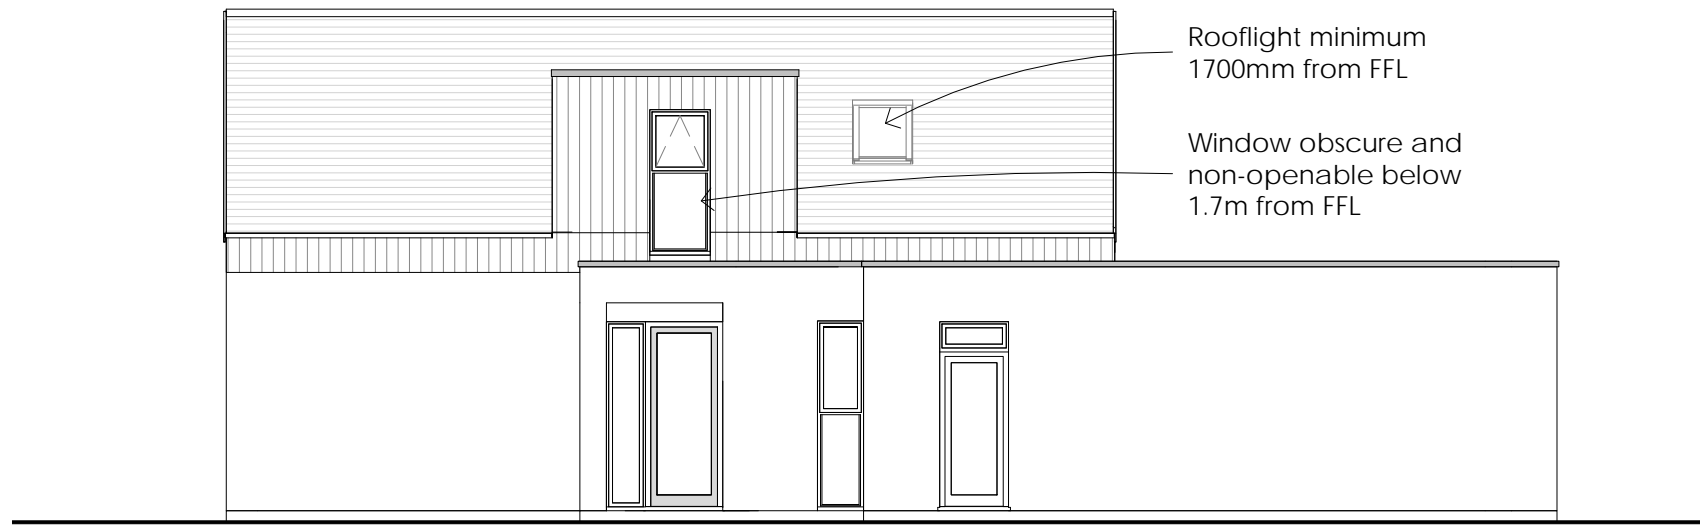

North West Elevation



South West Elevation (Rear)

 

Jeremy Harvey Isaacs Architect

www.jeremyisaacs.co.uk
Use figured dimensions only

mail@jeremyisaacs.co.uk
This drawing is copyright ©

Rev	Description	Date
A	Revised scheme	03 03 26

Mr & Mrs Lydka
44 Minterne Road
Christchurch, BH23 3LE

Proposed Elevations **PL JL S2 V5 2024 A**

Project number 207
Date 03/03/2026

Scale: 1 : 100 @ A3