




FRONT ELEVATION (NW)
AS EXISTING



SIDE ELEVATION (SW)
AS EXISTING



REAR ELEVATION (SE)
AS EXISTING

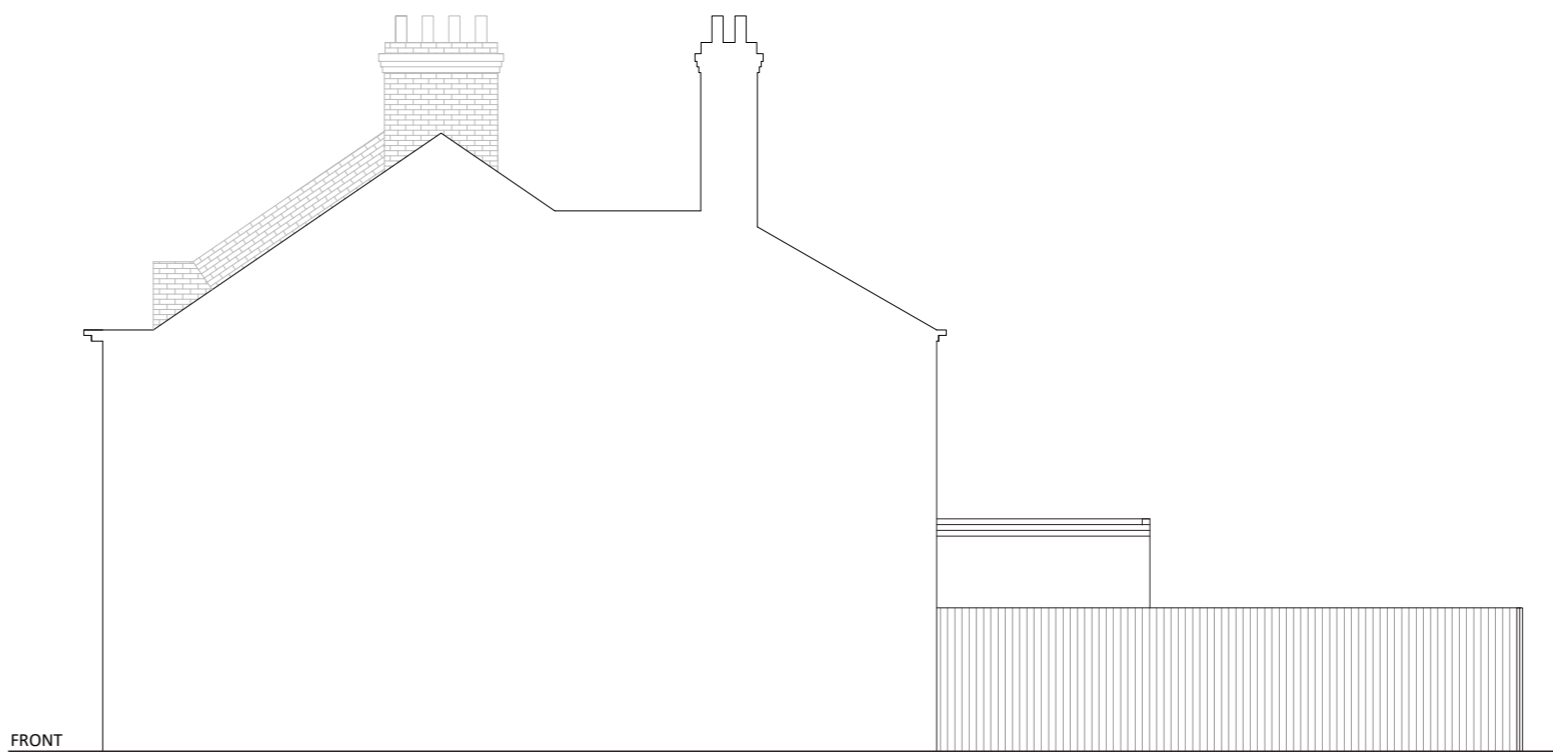

SIDE ELEVATION (NE)
AS EXISTING



SCALE 1:100 @ A3