






FRONT ELEVATION (NW)
(NO ALTERATIONS PROPOSED)

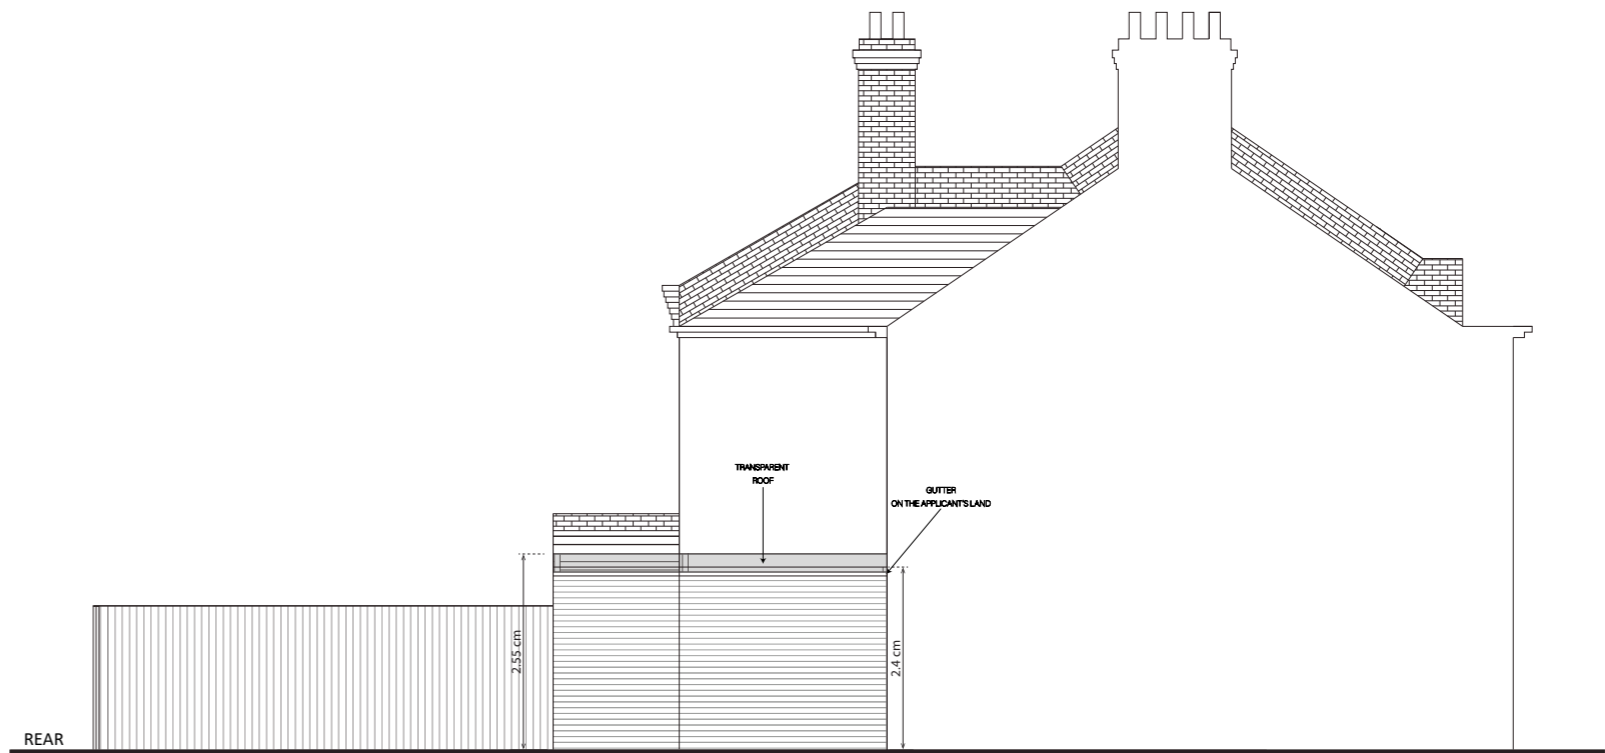

SIDE ELEVATION (SW)
AS PROPOSED

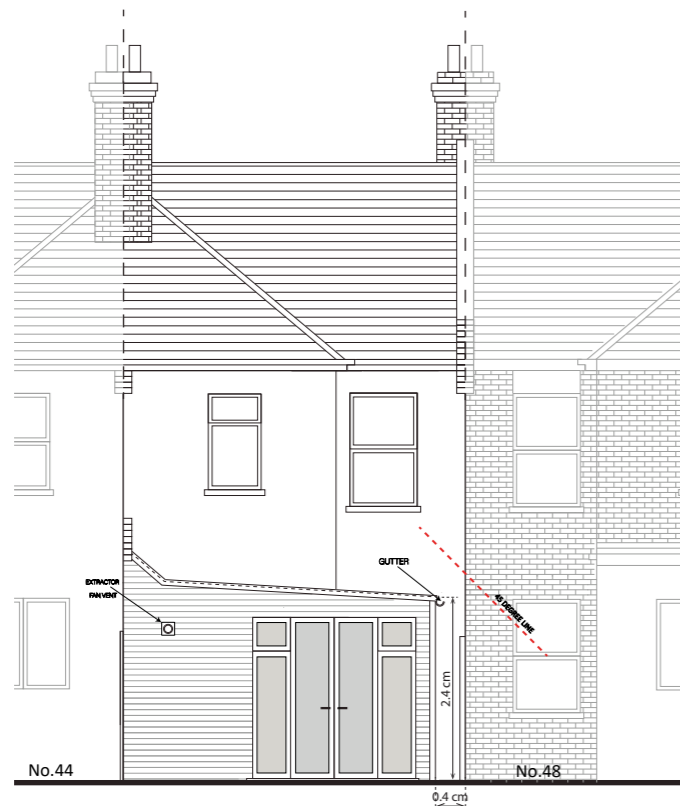

REAR ELEVATION (SE)
AS PROPOSED

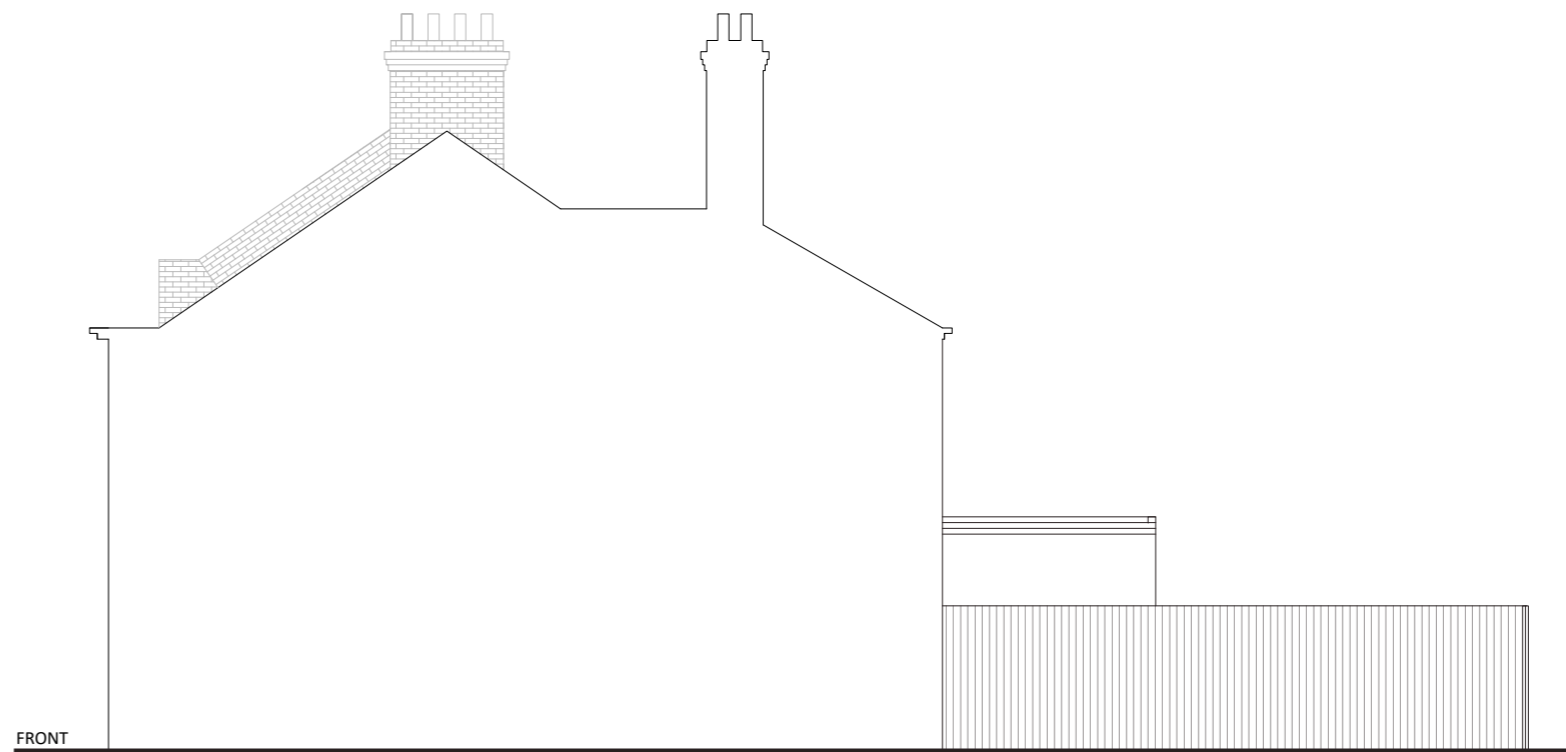

SIDE ELEVATION (NE)
AS PROPOSED



SCALE 1:100 @ A3