



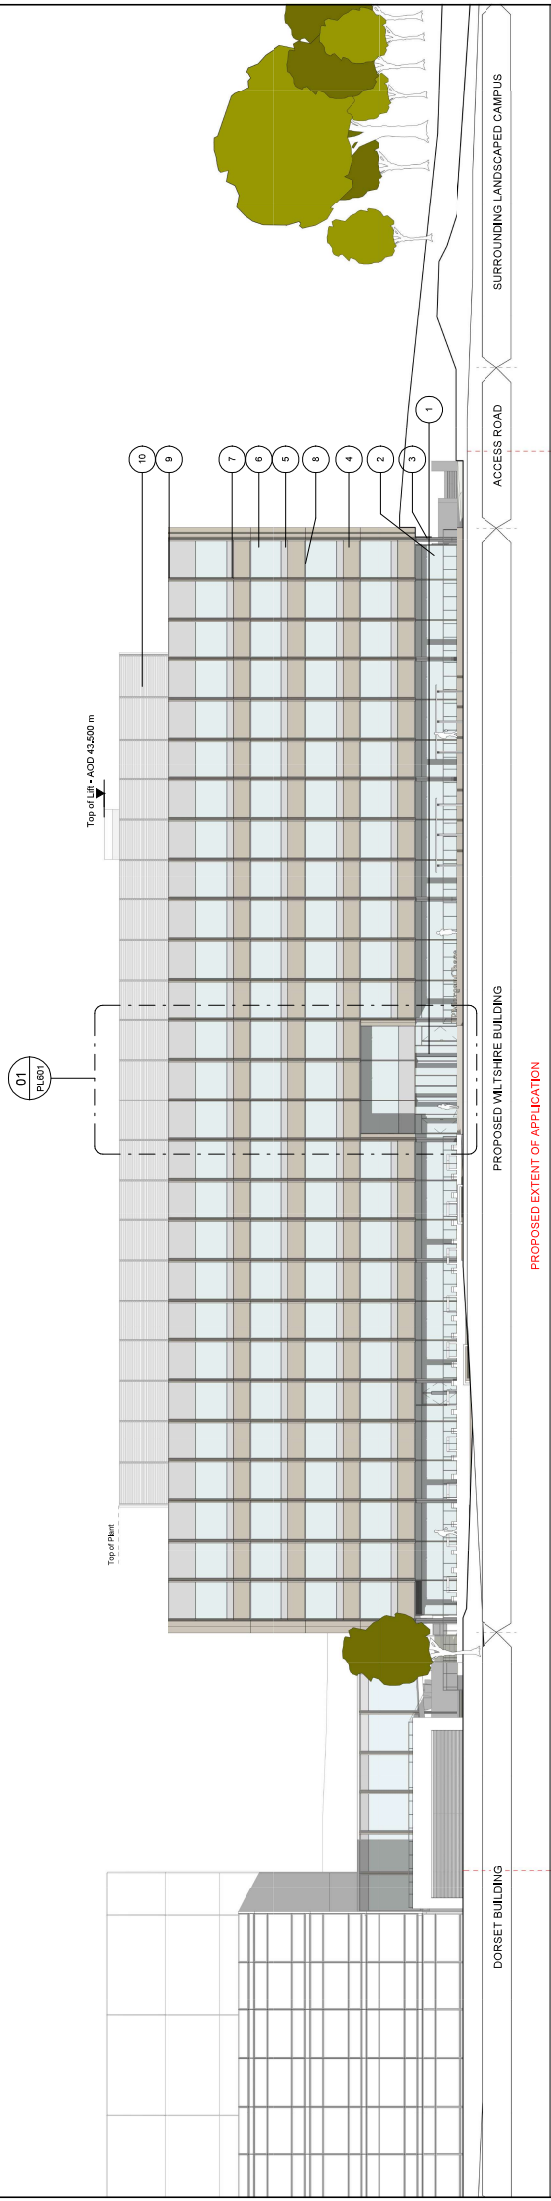

01 NORTH EAST ELEVATION
1 : 200

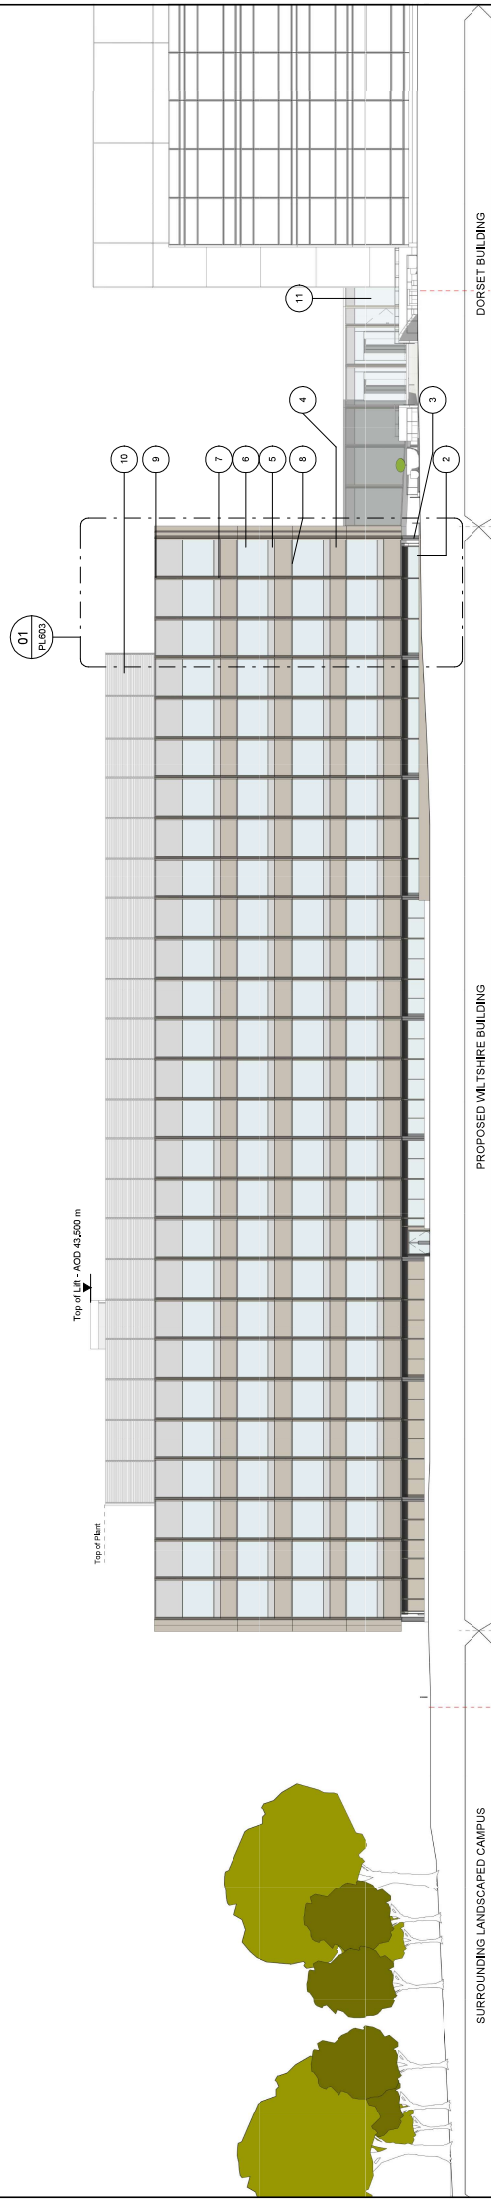

02 SOUTH WEST ELEVATION
1:200

notes

The recipient should report all drawing errors, omissions and discrepancies to the architect. All dimensions should be checked on site by the contractor and those dimensions shall be the contractor's responsibility. Allford Hall Monaghan Morris Limited (AHMM) accepts no responsibility or liability for:

When this drawing is issued in uncontrolled CAD format it will be accompanied by a PDF version and is issued to enable the recipient to prepare their own documents / models / drawings for which they are solely responsible.

- any use of this drawing by parties other than the party for whom it was prepared
- any alterations or additions to which the drawings are based that were current at the time of issue, and which could to that information after it has been issued by AHMM
- any loss or degradation of the information held in this drawing resulting from the transition from that format to any other format
- any loss or degradation of the information held in any other format of the programme other than that which was used to prepare it
- the accuracy of survey information provided by others or any authority
- any use of this drawing for purposes other than those for which it was prepared
- any section from this drawing other than by the local planning authority solely for the purposes of the planning application to which it relates
- any modifications or changes made to it without prior written consent of AHMM

Materials Key


1. Ground floor glazing with round revolving door
2. Ground floor curtain wall glazing
3. Ground floor column
4. Bronze metallic panel
5. Opaque glazed panel
6. High performance glazing
7. Profiled bronze metallic vertical fin
8. Profiled metallic horizontal cill
9. Metal parapet
10. Plant screen
11. Bridge link
12. High level loured panel
13. Back of house/escape door
14. Ground floor high level glazing

PLANNING APPLICATION SITE BOUNDARY

SITE OWNERSHIP BOUNDARY

All trees and soft landscaping are shown indicatively for reference purposes only

DRAWING TO BE PRINTED IN COLOUR

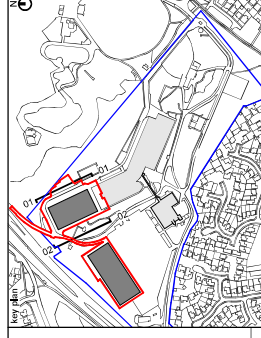

26

ALLFORD HALL MONAGHAN MORRIS
ARCHITECTS Ltd
MORELANDS 5-23 OLD STREET LONDON EC1V 9HL
TEL 020 7251 5261 FAX 020 7251 5123 WEB WWW.AH-MM.CO.UK

client
JP Morgan Chase Bank, National Association—London Branch (JPMC)

project name
Proposed Office Building, Chaseside Campus, Bournemouth

drawing title	Proposed Elevations

Sheet 01

drawn	checked	scale	status	revision
CR	PJ	1:200@A1	Planning	P00

project	originator	volume	level	type	role	drawing no.
EM06286	ALUMM	AA	77	DB	A	BI 300

LI000280	AA	ZZ	UK	A	FL200
----------	----	----	----	---	-------

© Allford Hall Monaghan Morris Limited

P00 PL 14/11/25 ISSUED FOR PLANNING