

[illegible]

Material Key	
1.	Ground floor glazing with round revolving door
2.	Ground floor curtain wall glazing
3.	Ground floor column
4.	Bround metallic panel
5.	Opaque glazed panel
6.	High performance glazing
7.	High performance metallic panel
8.	Profiled metallic horizontal sill
9.	Metal parapet
10.	Plant screen
11.	Bridge link
12.	Ground floor entrance panel
13.	Back of house escape door
14.	Ground floor high level glazing

PLANNING APPLICATION SITE BOUNDARY

SITE OWNERSHIP BOUNDARY

*All trees and soft landscaping are shown
indicatively for reference purposes only*

DRAWING TO BE PRINTED IN COLOUR

PLANNING APPLICATION SITE BOUNDARY

SITE OWNERSHIP BOUNDARY

All trees and soft landscaping are shown indicatively for reference purposes only

DRAWING TO BE PRINTED IN COLOUR

DRAWING TO BE PRINTED IN COLOUR

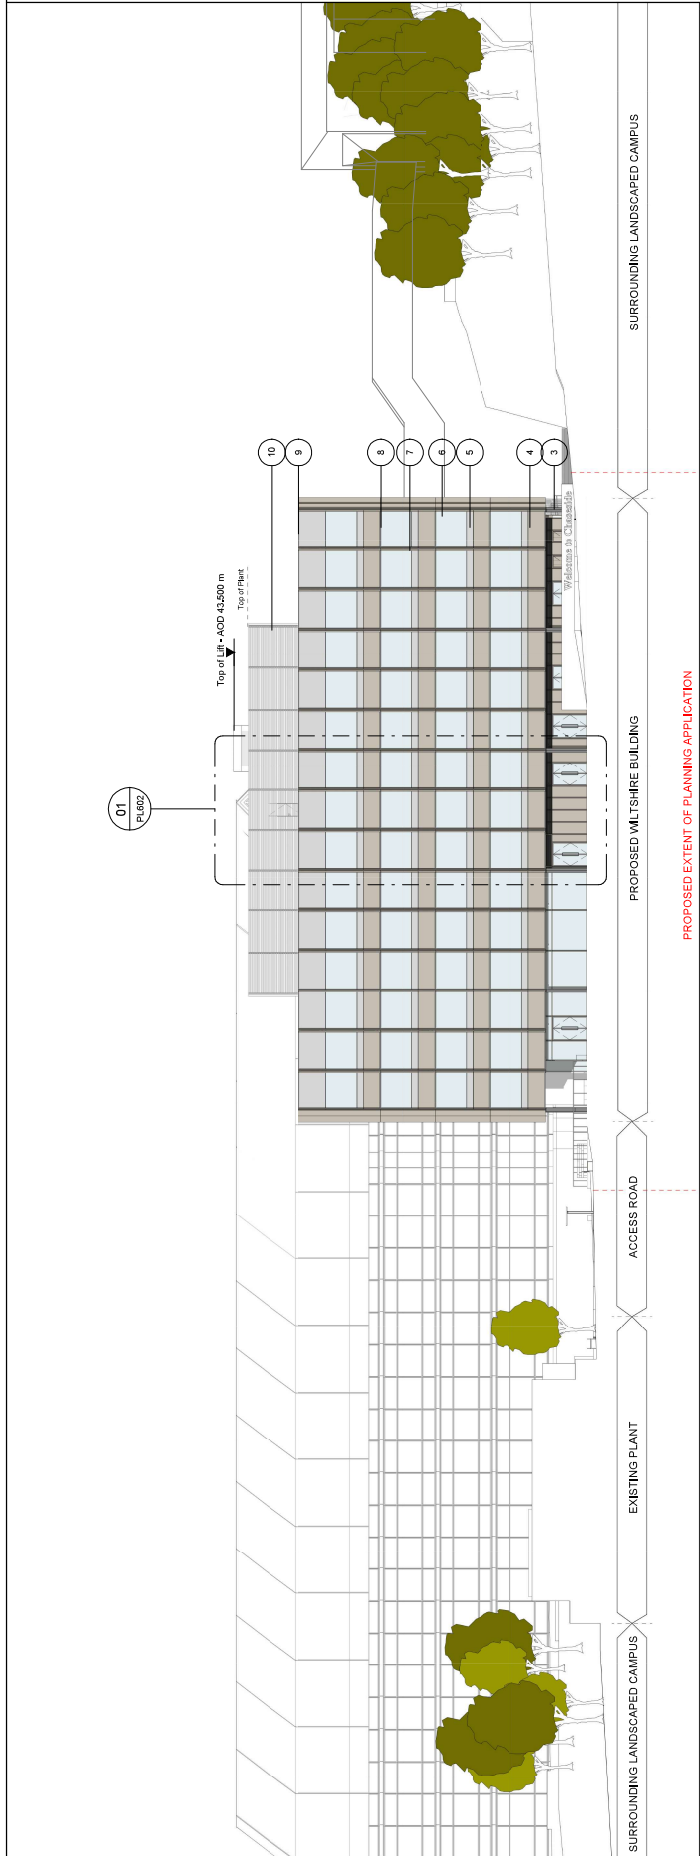
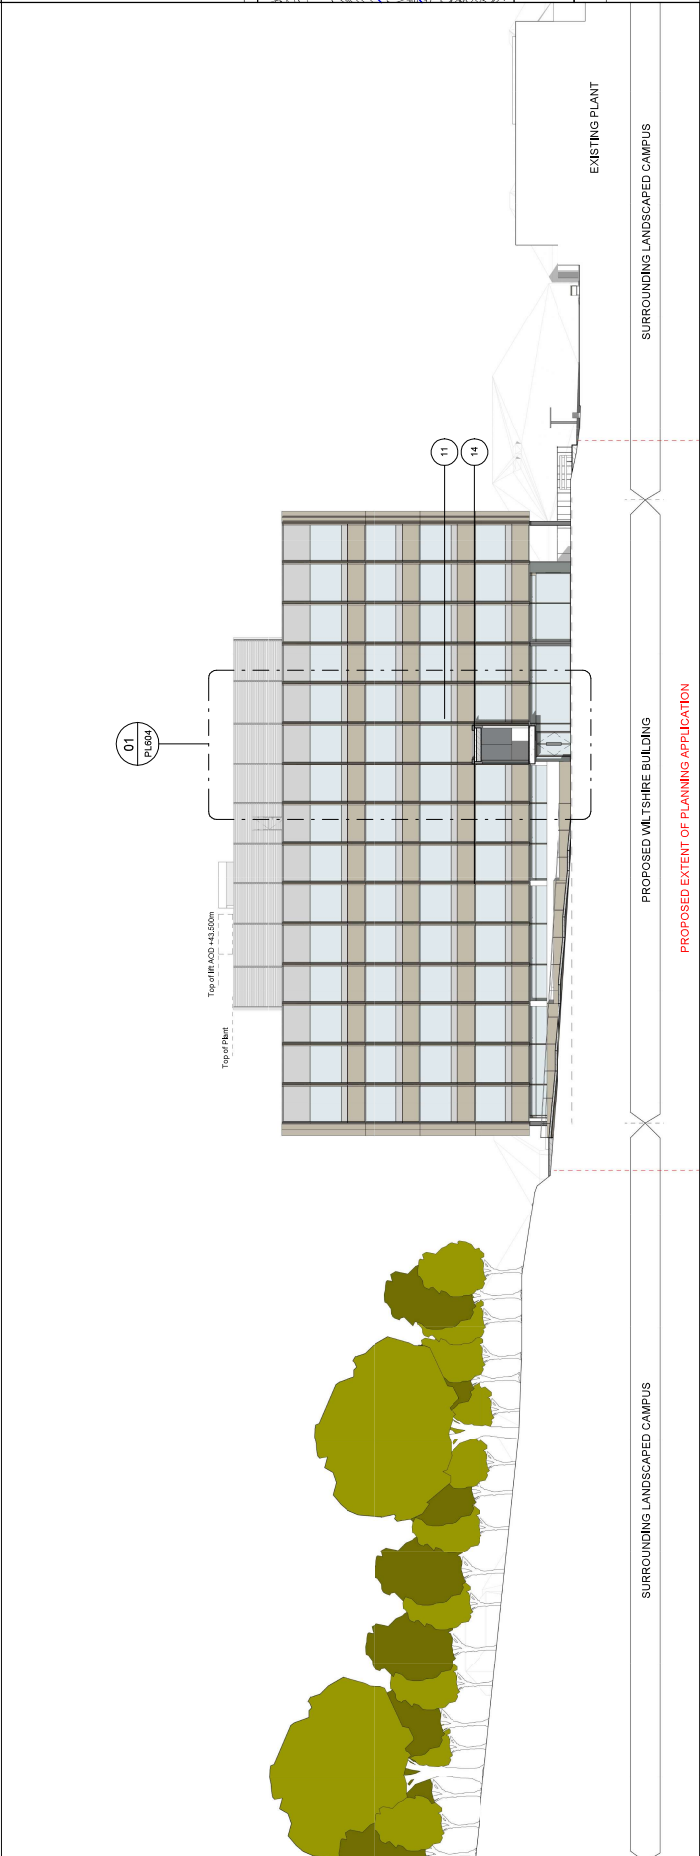
P00 FL 1411/25
 Description
 New Access
 Rev
 Status
 Date
 Issued For Planning

ALLFORD HALL MONAGHAN MORRIS
 ARCHITECTS LTD
 10 OLD STREET LONDON EC1A 9RS
 TEL 020 7561 5600 FAX 020 751 5123 WEB WWW.AHM.CO.UK

project name
Proposed Office Building, Chaseside Campus, Bournemouth

drawing title
Proposed Elevations
Sheet 02

drawn	checked	scale	status		revision
CR	PJ	1:200@A1	Planning	P00	
project	originator	level	type	role	drawing no.
EM06286	AHMM	AA	ZZ	DR	A PL201

01 NORTH WEST ELEVATION
1:200

02 SOUTH EAST ELEVATION 1:200