


PROPOSED ELEVATIONS

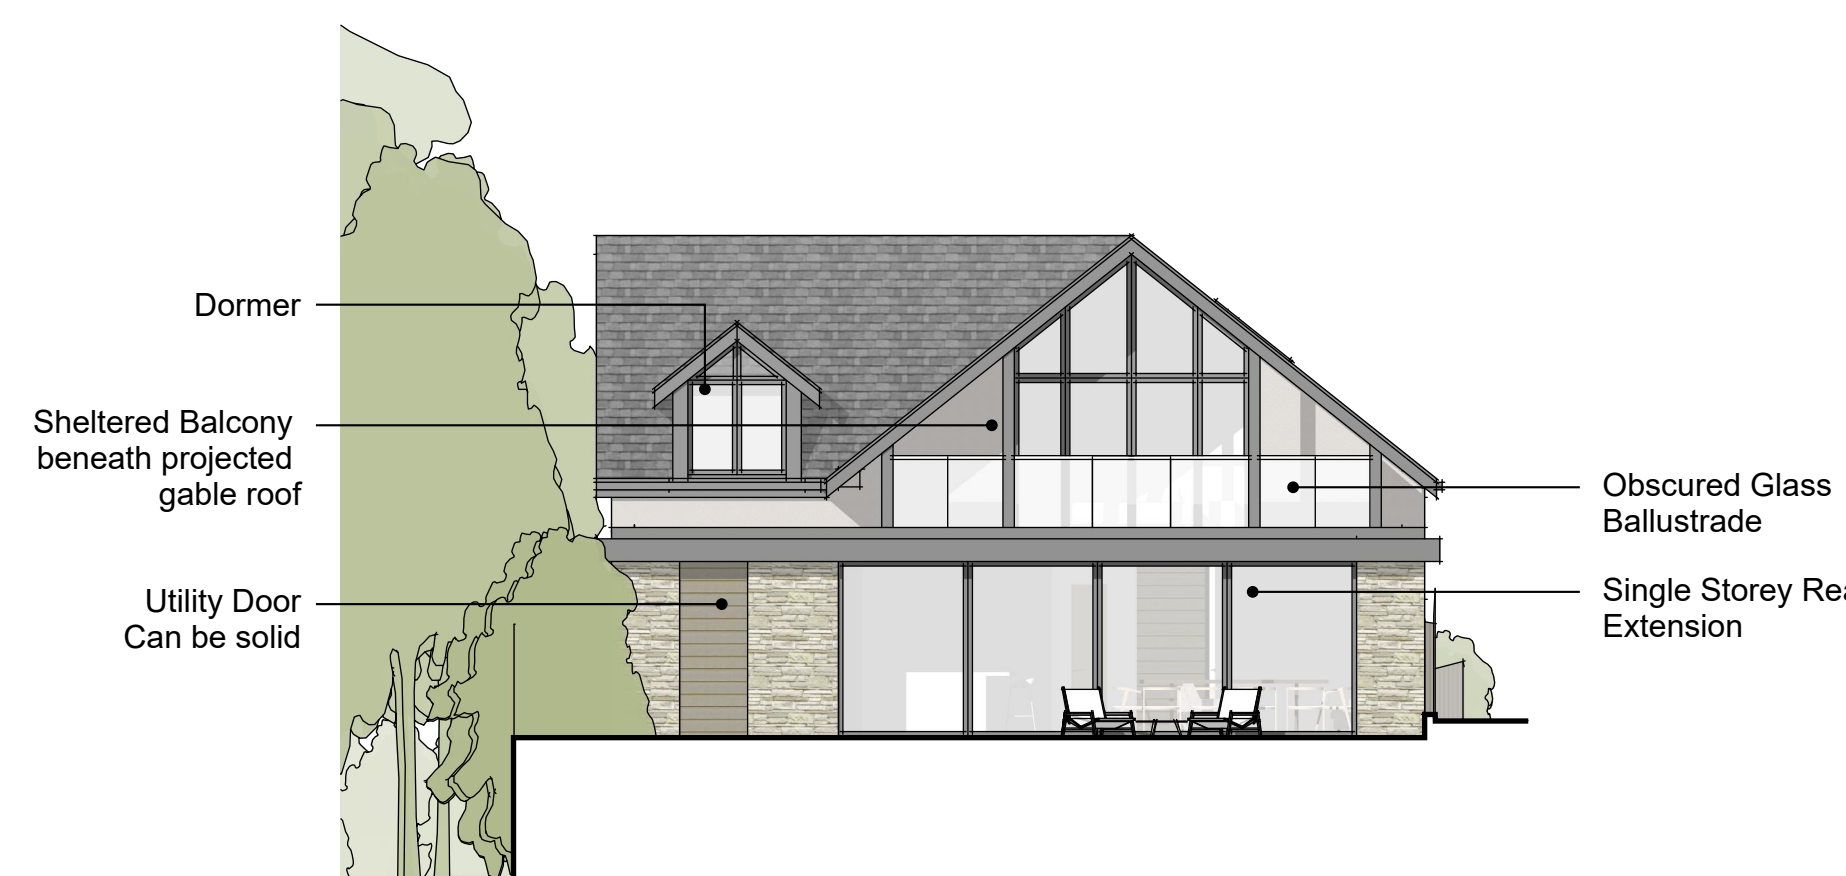

West Elevation
1:100



East Elevation
1:100



South Elevation
1:100



North Elevation
1:100



Wall / Gate Elevation
1:100

PLANNING

This drawing is copyright and the property of DMWA Ltd. It may not be copied reproduced or altered in any way without their written authority. Do not scale from this drawing, work to figured dimensions. All dimensions to be checked on site and any discrepancies reported to the Architect immediately. All structural and specialist elements/components/details, including glazing, are to be approved by the Structural Engineer or Specialist Contractor.


DESIGNERS RISK ASSESSMENT:
HEALTH AND SAFETY
THE CONSTRUCTION (DESIGN AND
MANAGEMENT) REGULATIONS 2007

Building Products and Construction Execution
Hazards

Common/everyday hazards associated with Building Products and Construction processes are not listed below and will be assumed to be controlled by the Principal Contractor following good safety, management and site practice procedures.

The proposed works are designed on a well established method of construction, which can be carried out by a competent contractor. However, should the contractor find any area of concern he must inform the designer immediately in order that appropriate action can be taken.

THESE DRAWINGS ARE PRELIMINARY ONLY AND THE INTENDED DETAILS ARE NOT COMPLETE! THESE ARE NOT FOR CONSTRUCTION PURPOSES

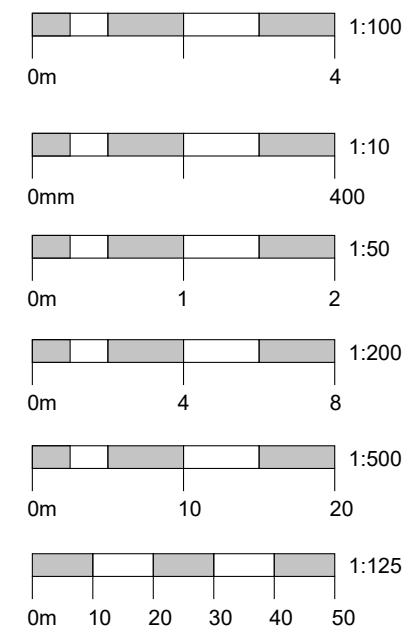

Project: 8 Brownsea Road
Sandbanks
Poole

Client: Mr & Mrs Watson

Drawing Title: Plans and Elevations

Job No: 250528

Drawn: DW

Date: 01.04.2026

Scale: As Indicated @ A1

Drawing No: PL 04

Rev:

DMW
architects

41c East Street, Wimborne BH21 1DX
01202 884024 www.dmwa.co.uk