




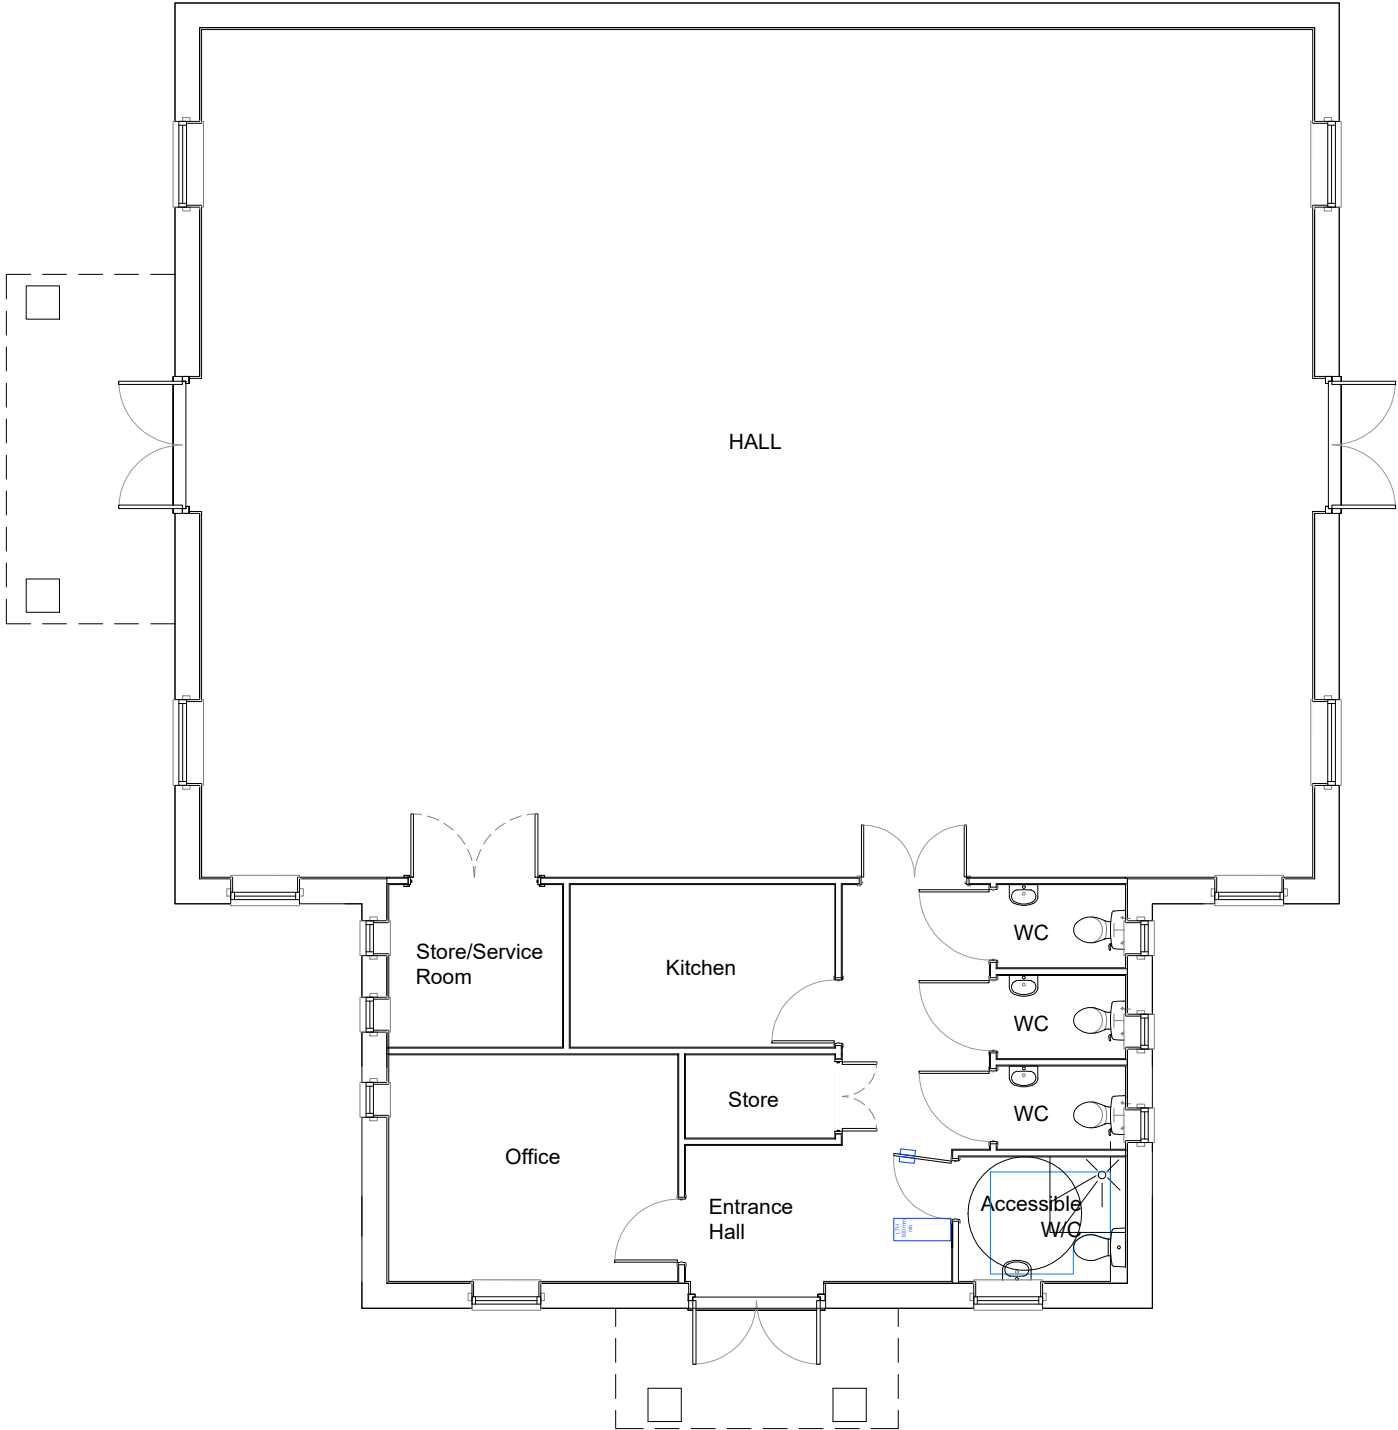

Ground Floor Plan

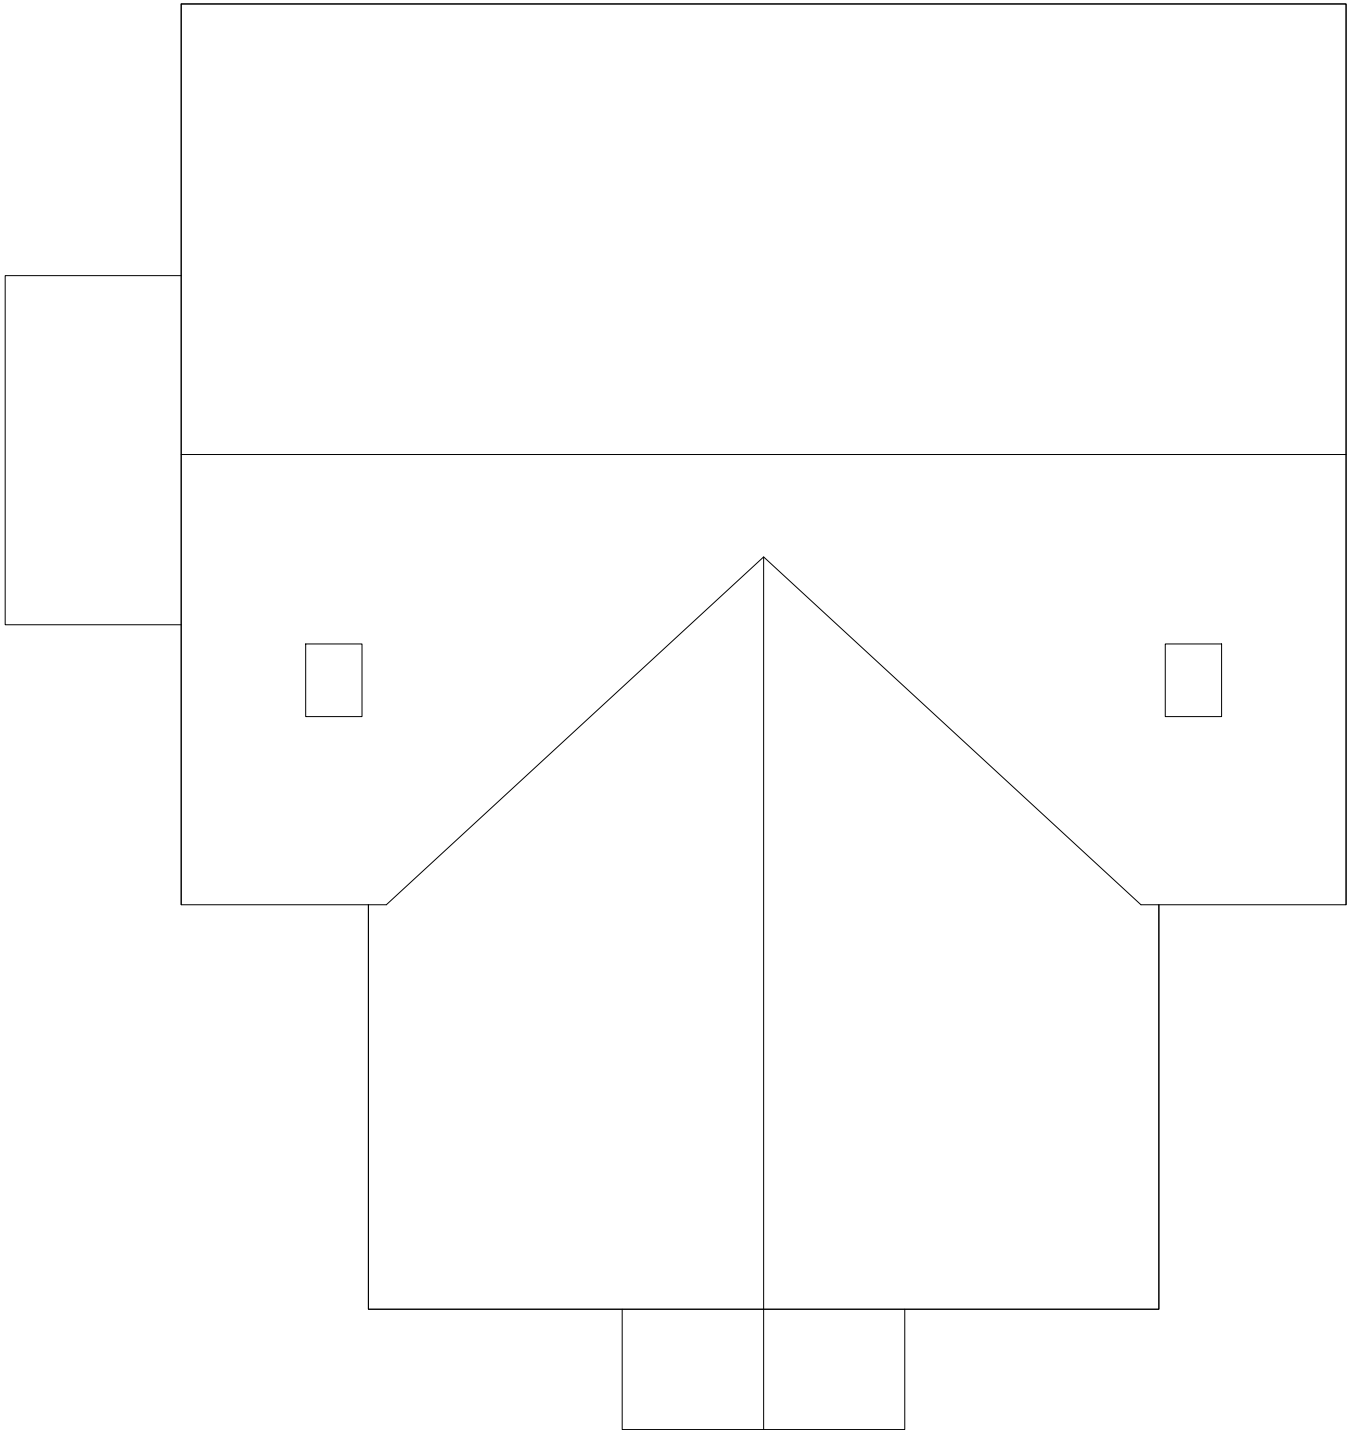

Roof Plan

 

Romsey Office
Building 300, The Grange,
Romsey Road,
Michelmersh,Romsey,
Hampshire, SO51 0AE
T:01794 367703 F:01794 367276

www.thrivearchitects.co.uk
This drawing is the copyright of Thrive Architects Ltd ©. All rights reserved. Ordnance Survey Data © Crown Copyright. All rights reserved. Licence No. 100007359. DO NOT scale from this drawing. Contractors, Sub contractors and Suppliers are to check all relevant dimensions and levels of the site and building before commencing any shop drawings or building work. Any discrepancies should be recorded to the Architect. Where applicable this drawing is to be read in conjunction with the Consultants' drawings.


Portishead Office
Unit 5, Middle Bridge Business Park, Bristol
Road,
Portishead
Bristol, BS20 6PN
T:01275 407000 F:01794 367276

Rev	Description	Date	Au	Ch
A	Planning Issue.	17.12.21	FK	VL
A1	Planning Issue.	03.02.22	FK	VL
B	Sheet size reduced to A2 and elevation sketch removed. Issued for Planning.	26.05.22	NC	
C	Roof reduced floor plans adjusted to suit	25.03.25	SC	
D	Floor area reduced	16.05.25	ZC	
	Store name adjusted to include service room	17.06.25	NC	
	Side canopy removed	09.07.25	ZC	


Project	Canford Park, Poole		
Drawing	Community Hall Floor Plan		
Client	Taylor Wimpey		
Job no.	TAYL190304	Date	Aug 2021
Dwg no.	CH.01.p	Rev.	D
Author	FK	Checker	Scale 1:100 at A2
Status	PLANNING	Office	Romsey
Client ref.			




Copyright of ACD Environmental Ltd. All rights described in Chapter IV of the Copyright, Designs and Patents Act 1988 have been generally asserted: 2011. Copyright of this plan remains with ACD until all fees have been paid in full.

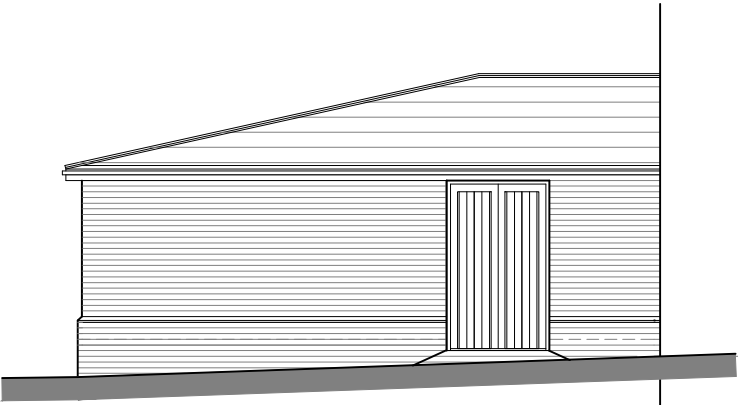


Front Elevation

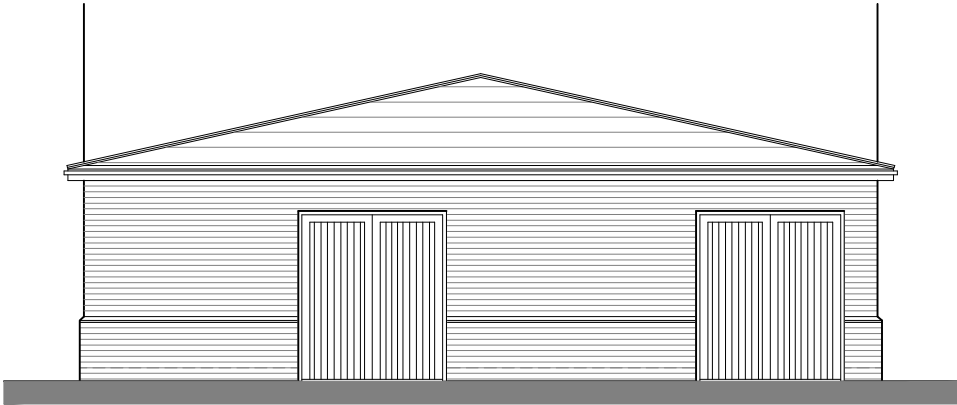

Side Elevation

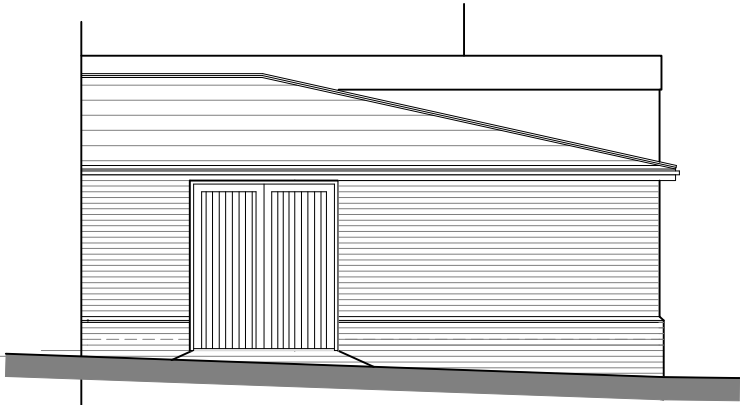

Rear Elevation

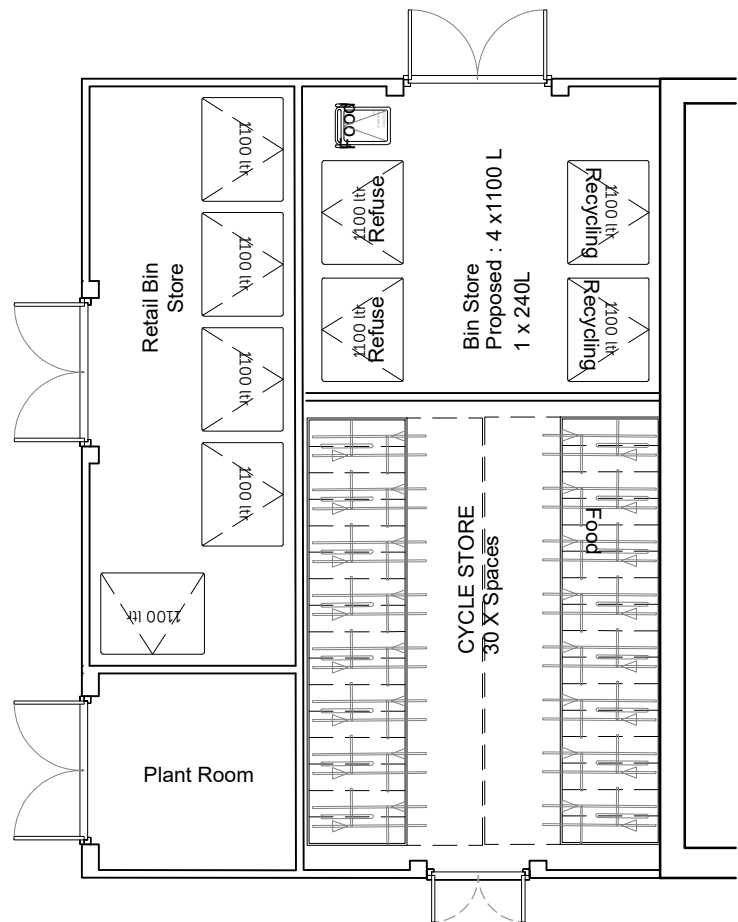

Ground Floor Plan




Romsey Office		Portishead Office		Rev	Description	Date	Au	Ch
Building 300, The Grange, Romsey Road, Michelmersh, Romsey, Hampshire, SO51 0AE T:01794 367703 F:01794 367276		Unit 5, Middle Bridge Business Park, Bristol Road, Portishead, Bristol, BS20 6PN T:01275 407000 F:01794 367276		A	Planning Issue	31.03.22	FK	
				A1	Bin store door widened.	29.04.22	NC	
				B	Issued for Planning	20.05.22	NC	
				C	Issued for Planning	20.06.24	CJB	
				D	Cycle arrangement as per approved application	22.09.24	ZC	
				E	Cycle /bin store updated , retail bin/ plant room added	30.07.25	ZC	


www.thrivearchitects.co.uk
This drawing is the copyright of Thrive Architects Ltd ©. All rights reserved. Ordnance Survey Data © Crown Copyright. All rights reserved. Licence No. 100007359. DO NOT scale from this drawing. Contractors, Sub-Contractors and Suppliers are to check all relevant dimensions and levels of the site and building before commencing any shop drawings or building work. Any discrepancies should be recorded to the Architect. Where applicable this drawing is to be read in conjunction with the Consultants' drawings.

Project	Canford Park, Poole		
Drawing	Bin & Cycle Store (FB-M) Plan & Elevations		
Client	Taylor Wimpey (Southern)		
Job no.	TAYL190304	Date	01.02.22
Dwg no.	BCS07_pe	Rev.	E
Author	FK	Checker	Scale 1:100 at A3
Status	PLANNING	Office	Romsey
Client ref.			




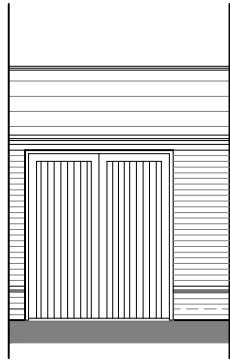


Front Elevation

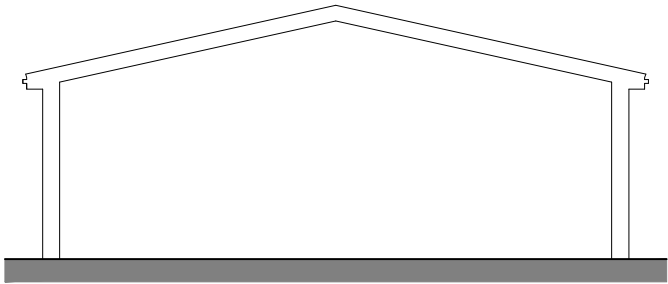

Side Elevation

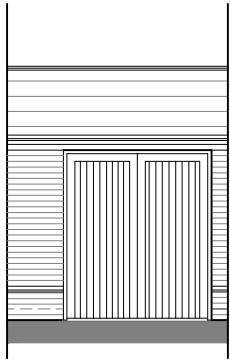

Rear Elevation

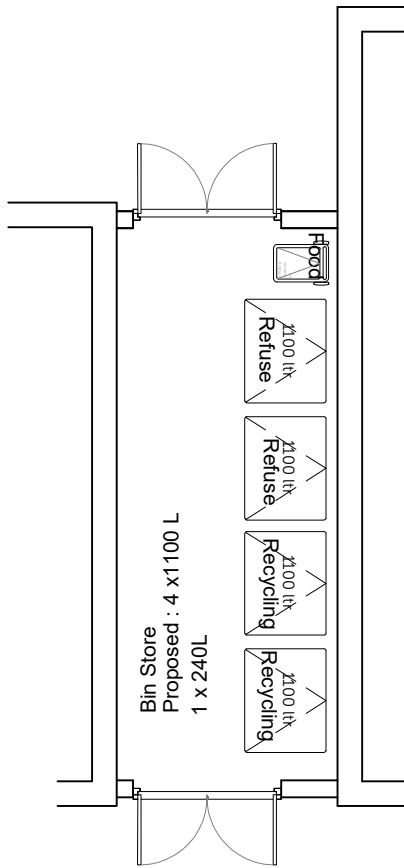

Ground Floor Plan



Romsey Office Building 300, The Grange, Romsey Road, Michelmersh, Romsey, Hampshire, SO51 0AE T:01794 367703 F:01794 367276	Portishead Office Unit 5, Middle Bridge Business Park, Bristol Road, Portishead, Bristol, BS20 6PN T:01275 407000 F:01794 367276	Rev A	Description Planning Issue	Date 30.07.25	Au ZC	Ch
---	--	-----------------	--------------------------------------	-------------------------	-----------------	-----------

Project	Canford Park, Poole		
Drawing	Bin Store (FB M-LEFT WING) Plan & Elevations		
Client	Taylor Wimpey (Southern)		
Job no.	TAYL190304	Date	30.07.25
Dwg no.	BCS11_pe	Rev.	A
Author	ZC	Checker	Scale 1:100 at A3
Status	PLANNING	Office	Romsey
Client ref.			





Romsey Office
Building 300, The Grange,
Romsey Road,
Michelmersham, Romsey,
Hampshire, SO51 0AE
T:01794 367703 F:01794 367276

Portsmouth Office
Unit 5, Middle Bridge Business Park
Bristol Road,
Portsmouth,
Bristol, BS20 6PN
T:01275 407000 F:01794 367276

Rev
A
A1
A2
B
B1
B2
C
C1
C2
C3
D
E
F
G
H

Description
Planning Issue
Tile hanging shown on plot 204.
Tile hanging shown all round on plots 211, 237,238,239,240,242,244,245,301. Tile Hanging removed from plot 210.
Updated to suit current layout.
HT-EMA44 Updated tile hanging details, and Material options.
Material Key updated.
Materials updated to suit current planning layout.
Plot 360 changed to EMA47.
Base layout updated Personnel door locations adjusted for plot 58 and 62, parking numbers adjusted for plot 189,190,57,58,62.
Base layout updated in acc with latest engineering base received from the client
Updated to match latest site layout. Materials updated to suit.
Flat block B bin store moved
Plots 226-23 wall material updated.
Base layout updated to OS101 C1.4
Base layout updated to OS101 C4
Roof of flat block M2 adjusted
Red Line added for S73 application

Date
17.12.21
14.01.22
20.05.22
31.08.22
09.11.22
23.11.22
19.12.22
21.07.23
31.01.24
20.06.24
15.07.24
07.08.24
7.10.24
06.08.24
25.10.24
03.12.25

Au
FK
FK
FK
FK
FK
FK
FK
ZC
ZC
ZC
ZC
ZC
ZC
ZC
ZC

Ch
VL
VL
VL
VL
VL
VL
VL
ZC
ZC
ZC
ZC
ZC
ZC
ZC
ZC

Project
Canford Park, Poole

Drawing
Dwelling Boundary Material Layout

Client
TAYLOR WIMPEY (SOUTHERN)

Job no.
TAYL190304

Dwg no.
DBML01

Author
FK

Status
PLANNING

Client ref.

Date
02.08.21

Rev.
H

Scale
1:1000 at A1

Office
Romsey

thrive.
architects